


To be used for food prep  
To be used for food storage  
To be used for laundry

Released for Permit  
AUG 10 2015  
RLX  
RSD Mech/Plng

|  |  |   |
|--|--|---|
| <p><b>Job #:</b><br/>Performed for:<br/>Garnett's Residence<br/>6765 Gun Club Trail<br/>Black Forest, Co 80908</p> | <p><b>Miller Heating and Air Inc</b><br/>2523 Robin Dr.<br/>Colorado Springs, Co 80909<br/>Phone: (719) 337-1654<br/>millerheatingandair@yahoo.com</p> | <p>Scale: 3/32" = 1'0"<br/>Page 2<br/>Right-Side Universal 2015<br/>15.0.13 RSU13488<br/>2015-Jul-27 18:27:21<br/>...lls Residence Turned 2 Zoned.rup</p> |
|--|--|---|




*Basement - to be used for bed + breakfast*

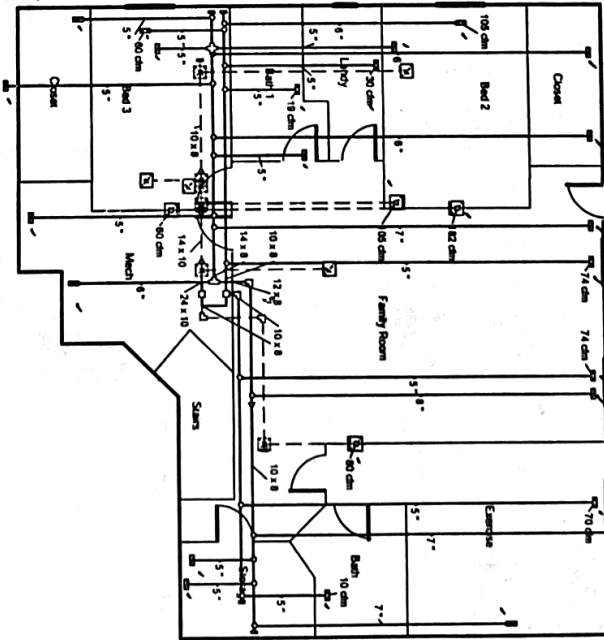

Released for Permit  
AUG 10 2015  
RLK  
RBD Mechanicals

|   |  |  |
|---|--|--|
| <p><b>Job #:</b><br/>Performed for:<br/>Garuda Residence<br/>6755 Gun Club Trail<br/>Black Forest, Co 80908</p> | <p><b>Miller Heating and Air Inc</b><br/>2523 Robin Dr.<br/>Colorado Springs, Co 80909<br/>Phone: (719) 337-1854<br/>millerheatingandair@yahoo.com</p> | <p>Scale: 3/32" = 1'0"<br/>Page 1<br/>Right-Sublet Universal 2015<br/>15.0.13 RSU13488<br/>2015-Jul-27 18:27:20<br/>...Is Residence Turned 2 Zoned.rup</p> |
|---|--|--|

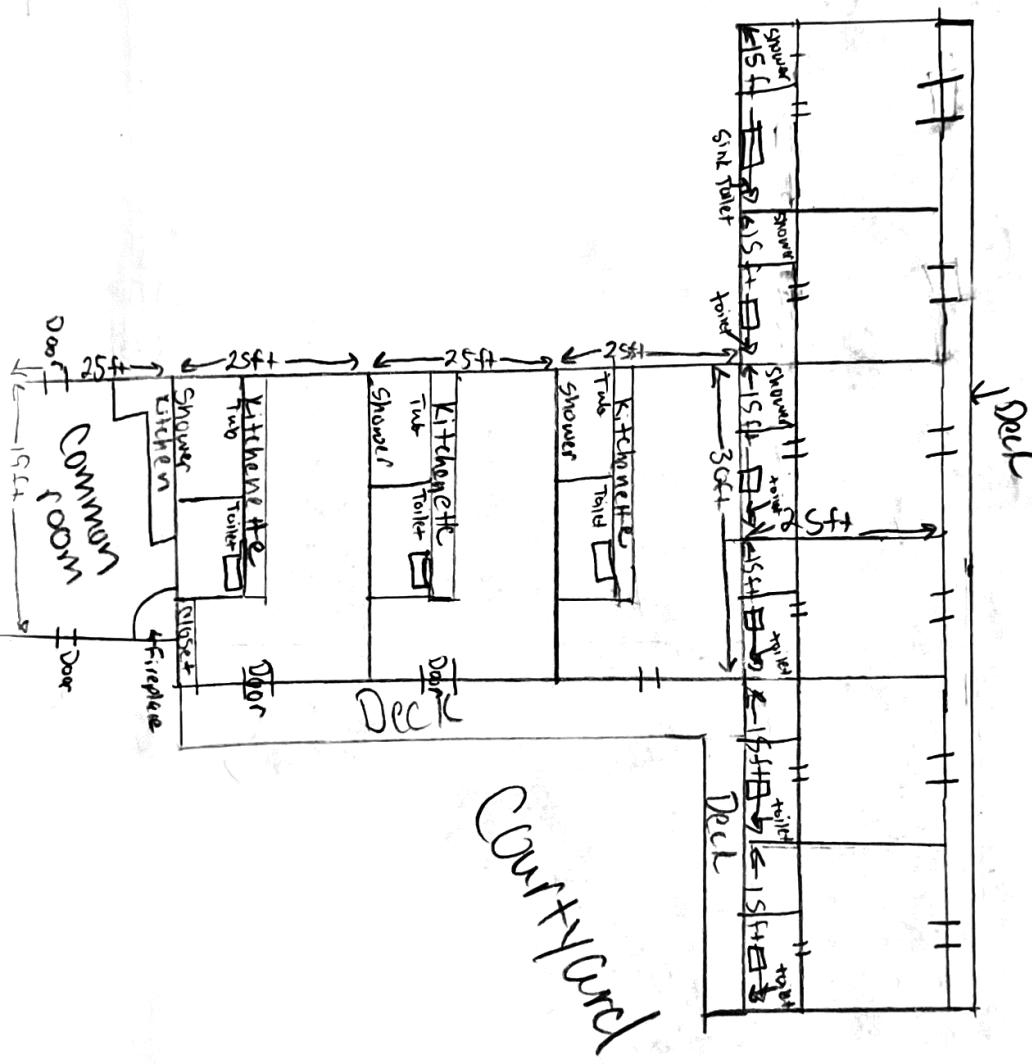

Courtyard

Deck

Deck

Door

Door

Door


COMMON ROOM



KITCHENETTE  
Tub  
Toilet  
Shower

KITCHENETTE  
Tub  
Toilet  
Shower

KITCHENETTE  
Tub  
Toilet  
Shower

SHOWER  
KITCHEN

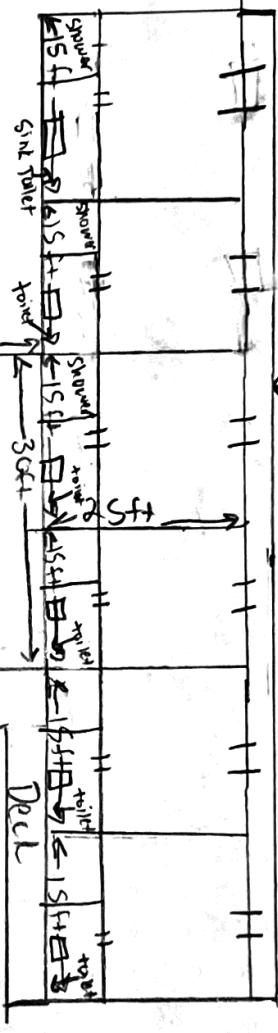

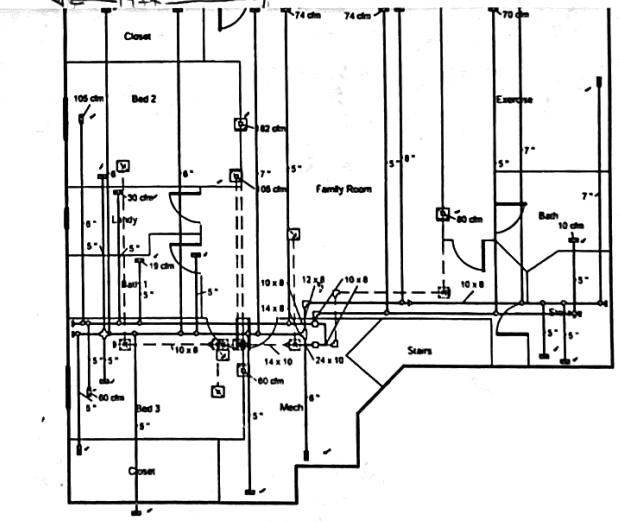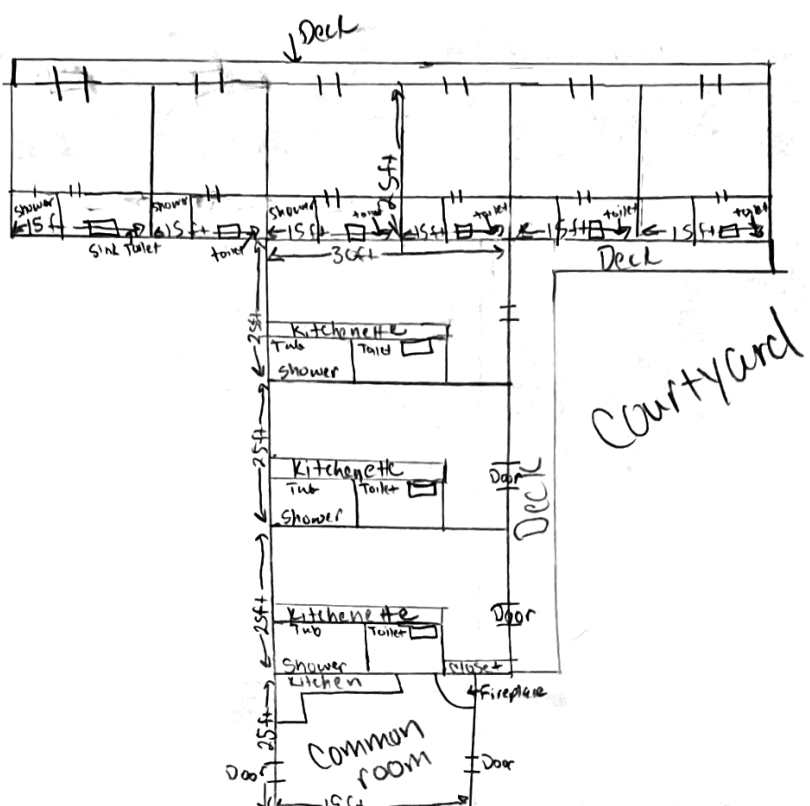

Released for Permit  
 AUG 10 2015  
 RLK  
 RSD Mech/Pkg

|  |   |  |
|--|---|--|
| <p><b>Job #:</b><br/> <b>Performed for:</b><br/>         Garrelta Residence<br/>         8785 Gun Club Trail<br/>         Black Forest, Co 80908</p> | <p><b>Miller Heating and Air Inc</b><br/>         2523 Robin Dr.<br/>         Colorado Springs, Co 80909<br/>         Phone (719) 337-1654<br/>         millerheatingandair@yahoo.com</p> | <p>Scale: 3/32" = 1'0"<br/>         Page 1<br/>         Right-Suite@ Universal 2015<br/>         15.0.13 RSU13488<br/>         2015-Jul-27 18:27:20<br/>         ...Its Residence Turned 2 Zoned.rup</p> |
|--|---|--|