
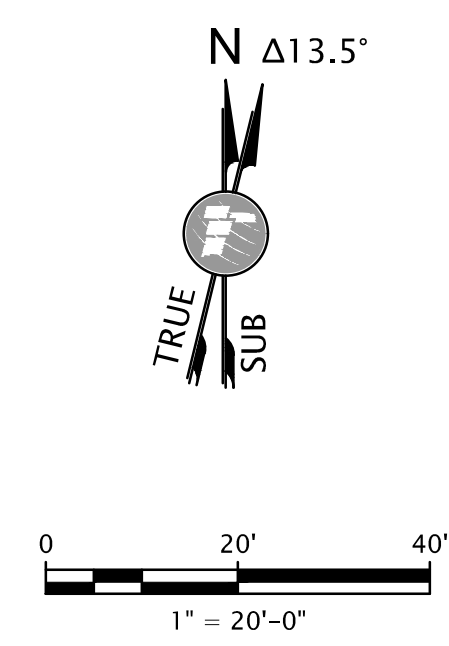


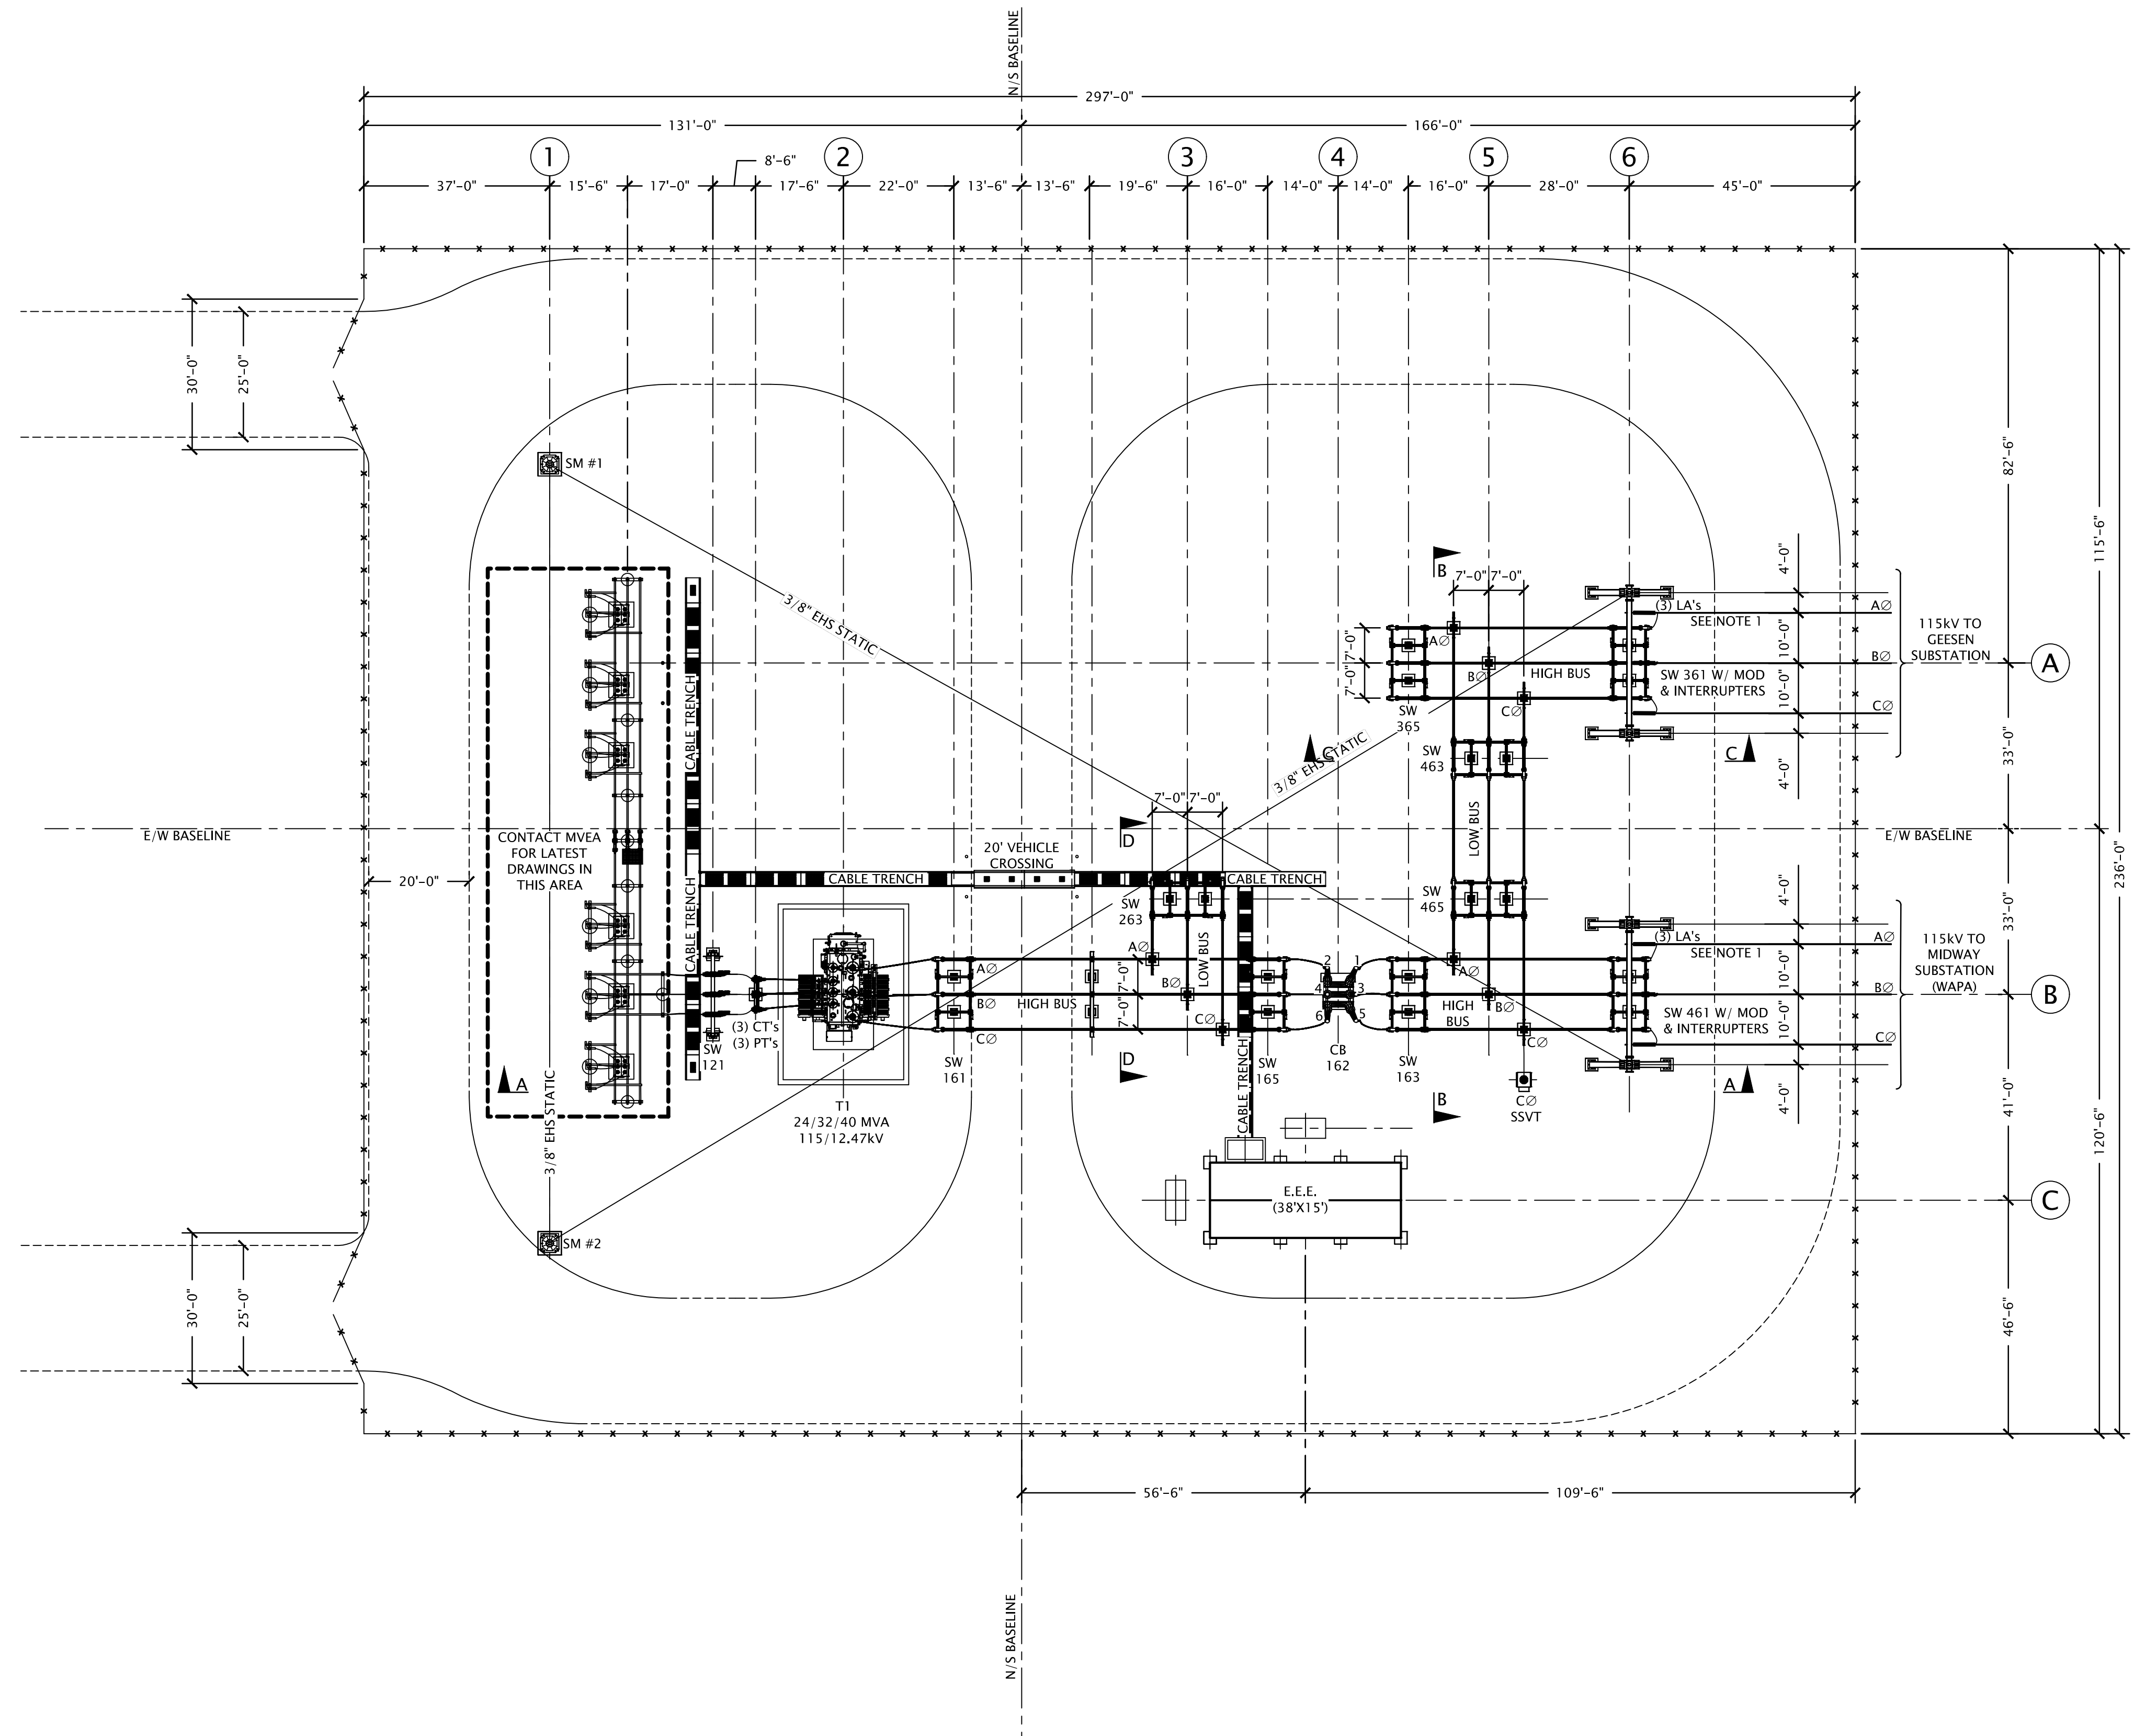

LEGEND

--- SUBSTATION FENCE
--- GATE
--- OR --- DEMARCATION LINE

NOTES

1. TSCT T-LINE CONTRACTOR TO INSTALL GEESSEN & MIDWAY T-LINE SPANS AND STATIC SPANS TO A-FRAMES, T-LINE ENGINEERING RESPONSIBLE FOR DESIGN AND MATERIAL.

REFERENCED

SECTIONS A-A, B-B, C-C & D-D A-04-001

ROLLING MEADOWS SUBSTATION 115/12.47KV EQUIPMENT PLAN	
TRI-STATE GENERATION & TRANSMISSION ASSOCIATION, INCORPORATED 1100 W. 116th Ave. P.O. Box 33695 Denver, Colorado 80233 303-442-6111	
PATH: A:\Facilities\SI183 - Rolling Meadows\ortho\SI183-A-03-001.dwg	
Updated By: MATDEN	Contract: 4713
6/23/2026 7:18 AM	
Dwn: MDD Date: 8.29.23	
Appd: MSH Date: 6.8.26	
SI183-A-03-001	