

BE IT KNOWN BY THESE PRESENTS:

THAT SR LAND, LLC, BEING THE OWNER OF THE FOLLOWING DESCRIBED TRACT OF LAND TO WIT:

LEGAL DESCRIPTION:

A REPLAT OF TRACT G, "STERLING RANCH FILING NO. 1", AS RECORDED UNDER RECEPTION NO. 218714151 IN THE EL PASO COUNTY RECORDS, SAID TRACT BEING A PORTION OF THE E 1/2 NW 1/4 OF SECTION 33, TOWNSHIP 12 SOUTH, RANGE 65 WEST OF THE 6TH PRINCIPAL MERIDIAN, EL PASO COUNTY, COLORADO; CONTAINING A CALCULATED AREA OF 852,634 SQUARE FEET (19.574 ACRES) MORE OR LESS

ACCEPTANCE CERTIFICATE FOR TRACTS:

THE DEDICATION OF TRACTS A IS FOR LANDSCAPE PURPOSES, DRAINAGE, PEDESTRIAN ACCESS, OPEN SPACE, AND UTILITIES PURPOSES AND ARE HEREBY ACCEPTED FOR OWNERSHIP AND MAINTENANCE BY STERLING RANCH METROPOLITAN DISTRICT NO. 1.

James F. Molloy, PRESIDENT OF STERLING RANCH METROPOLITAN DISTRICT NO. 1

STATE OF COLORADO) COUNTY OF EL PASO)

ACKNOWLEDGED BEFORE ME THIS 12TH DAY OF December, 2018, A.D. BY James F. Molloy AS PRESIDENT OF STERLING RANCH METROPOLITAN DISTRICT NO. 1

WITNESS MY HAND AND OFFICIAL SEAL: MY COMMISSION EXPIRES: MAY 30, 2022 NOTARY PUBLIC ERIC S HOWARD

OWNERS CERTIFICATE/DEDICATION STATEMENT:

THE UNDERSIGNED, BEING ALL THE OWNERS, MORTGAGEES, BENEFICIARIES OF DEEDS OF TRUST AND HOLDERS OF OTHER INTERESTS IN THE LAND DESCRIBED HEREIN, HAVE LAID OUT, SUBDIVIDED, AND PLATTED SAID LANDS INTO LOTS, TRACTS, STREETS, AND EASEMENTS AS SHOWN HEREON UNDER THE NAME AND SUBDIVISION OF "HOMESTEAD AT STERLING RANCH FILING NO. 1". ALL PUBLIC IMPROVEMENTS SO PLATTED ARE HEREBY DEDICATED TO PUBLIC USE AND SAID OWNER DOES HEREBY COVENANT AND AGREE THAT THE PUBLIC IMPROVEMENTS WILL BE CONSTRUCTED TO EL PASO COUNTY STANDARDS AND THAT PROPER DRAINAGE AND EROSION CONTROL FOR SAME WILL BE PROVIDED AT SAID OWNER'S EXPENSE, ALL TO THE SATISFACTION OF THE BOARD OF COUNTY COMMISSIONERS OF EL PASO COUNTY, COLORADO. UPON ACCEPTANCE BY RESOLUTION, ALL PUBLIC IMPROVEMENTS SO DEDICATED WILL BECOME MATTERS OF MAINTENANCE BY EL PASO COUNTY, COLORADO. THE UTILITY EASEMENTS SHOWN HEREON ARE HEREBY DEDICATED FOR PUBLIC UTILITIES AND COMMUNICATION SYSTEMS AND OTHER PURPOSES AS SHOWN HEREON. THE ENTITIES RESPONSIBLE FOR PROVIDING THE SERVICES FOR WHICH THE EASEMENTS ARE ESTABLISHED ARE HEREBY GRANTED THE PERPETUAL RIGHT OF INGRESS AND EGRESS FROM AND TO ADJACENT PROPERTIES FOR INSTALLATION, MAINTENANCE AND REPLACEMENT OF UTILITY LINES AND RELATED FACILITIES.

THE AFOREMENTIONED, SR LAND, LLC HAS EXECUTED THIS INSTRUMENT THIS 12TH DAY OF December, 2018, A.D.

James F. Molloy, PRINTED NAME: James F. Molloy

AS MANAGER OF SR LAND, LLC STATE OF COLORADO) COUNTY OF EL PASO)

THE FOREGOING INSTRUMENT WAS ACKNOWLEDGED BEFORE ME THIS 12TH DAY OF December, 2018, A.D. BY James F. Molloy AS MANAGER OF SR LAND, LLC.

WITNESS MY HAND AND OFFICIAL SEAL: MY COMMISSION EXPIRES: NOTARY PUBLIC ERIC S HOWARD

PLAT NOTES:

- 1. BASIS OF BEARINGS: BEARINGS ARE BASED ON THE SOUTH LINE OF THE SOUTHWEST QUARTER (SW1/4) OF SECTION 34, TOWNSHIP 12 SOUTH, RANGE 65 WEST OF THE 6TH P.M. AS MONUMENTED AT THE SOUTHWEST CORNER OF SAID SOUTHWEST QUARTER (SW1/4) BY A 2-1/2" ALUMINUM CAP STAMPED "LS 11624" AND AT THE SOUTHEAST CORNER OF SAID SOUTHWEST QUARTER (SW1/4) BY A 2-1/2" ALUMINUM CAP STAMPED "LS 11624". SAID LINE BEARS N89°14'14"E, A DISTANCE OF 2,722.56 FEET. THE UNITS OF MEASUREMENT IS U.S. SURVEY FEET.
2. FLOODPLAIN STATEMENT: NO PORTION OF THIS SITE IS LOCATED WITHIN A DESIGNATED FEMA FLOODPLAIN AS DETERMINED BY THE FLOOD INSURANCE RATE MAP, COMMUNITY MAP NUMBER 08041C0535F, EFFECTIVE DATE MARCH 17, 1997.
3. TITLE COMMITMENT: THIS SURVEY DOES NOT CONSTITUTE A TITLE SEARCH BY M&S CIVIL CONSULTANTS, INC., TO DETERMINE THE COMPATIBILITY OF THIS DESCRIPTION WITH THAT OF ADJACENT TRACTS OF LAND, OWNERSHIP OR EASEMENTS OF RECORD. FOR ALL INFORMATION REGARDING EASEMENTS, RIGHT-OF-WAY OR TITLE OF RECORD, M&S CIVIL CONSULTANTS, INC., RELIED UPON TITLE COMMITMENT FILE NO. SC55074009, PREPARED BY LAND TITLE GUARANTEE COMPANY, REPRESENTING OLD REPUBLIC NATIONAL TITLE INSURANCE COMPANY, DATED DECEMBER 2, 2018 AT 5:00 P.M.
4. WATER SERVICE SHALL BE SUPPLIED BY STERLING RANCH METROPOLITAN DISTRICT NO. 1. (RESOLUTION RECORDED UNDER REC. NO. 218134276 OF THE RECORDS OF EL PASO COUNTY.)


HOMESTEAD AT STERLING RANCH FILING NO. 1

A REPLAT OF TRACT G, "STERLING RANCH FILING NO. 1", SAID TRACT BEING A PORTION OF THE E 1/2 NW 1/4 OF SECTION 33, TOWNSHIP 12 SOUTH, RANGE 65 WEST OF THE 6TH PRINCIPAL MERIDIAN, EL PASO COUNTY, COLORADO

PLAT NOTES: (CONTINUED)

- 5. SEWER SERVICE SHALL BE SUPPLIED BY STERLING RANCH METROPOLITAN DISTRICT NO. 1. (RESOLUTION RECORDED UNDER REC. NO. 218134277 OF THE RECORDS OF EL PASO COUNTY.)
6. ELECTRIC SERVICE SHALL BE PROVIDED BY MOUNTAIN VIEW ELECTRIC ASSOCIATION.
7. NATURAL GAS SERVICE SHALL BE PROVIDED BY COLORADO SPRINGS UTILITIES.
8. FIRE PROTECTION BY THE BLACK FOREST FIRE PROTECTION DISTRICT.
9. ALL STRUCTURAL FOUNDATIONS SHALL BE LOCATED AND DESIGNED BY A PROFESSIONAL ENGINEER, CURRENTLY LICENSED IN THE STATE OF COLORADO.
10. THE FOLLOWING REPORTS HAVE BEEN SUBMITTED IN ASSOCIATION WITH THE PRELIMINARY PLAN OR FINAL PLAT FOR THIS SUBDIVISION AND ARE ON FILE AT THE COUNTY DEVELOPMENT SERVICES DEPARTMENT: TRANSPORTATION IMPACT STUDY; DRAINAGE REPORT; WATER RESOURCES REPORT; WASTEWATER DISPOSAL REPORT; NATURAL HAZARDS REPORT; GEOLOGY AND SOILS REPORT; WETLAND STUDY/404 PERMIT.
11. ALL PROPERTY OWNERS ARE RESPONSIBLE FOR MAINTAINING PROPER STORM WATER DRAINAGE IN AND THROUGH THEIR PROPERTY. PUBLIC DRAINAGE EASEMENTS AS SPECIFICALLY NOTED ON THE PLAT SHALL BE MAINTAINED BY THE INDIVIDUAL LOT OWNERS UNLESS OTHERWISE INDICATED. STRUCTURES, FENCES, MATERIALS OR LANDSCAPING THAT COULD IMPEDE THE FLOW OF RUNOFF SHALL NOT BE PLACED IN DRAINAGE EASEMENTS.
12. UNLESS OTHERWISE INDICATED, ALL SIDE LOT LINES ARE HEREBY PLATTED ON EITHER SIDE WITH A 5 FOOT PUBLIC UTILITY AND DRAINAGE EASEMENT, EXCEPT WHEN THE SIDE YARD IS ADJACENT TO A PUBLIC STREET AND THEREFORE A 10 FOOT SIDE YARD SHALL BE PLATTED AS A PUBLIC IMPROVEMENT, PUBLIC UTILITY AND DRAINAGE EASEMENT. ALL FRONT LOT LINES ARE HEREBY PLATTED WITH A 10 FOOT PUBLIC IMPROVEMENT, PUBLIC UTILITY AND DRAINAGE EASEMENT, AND ALL REAR LOT LINES ARE HEREBY PLATTED WITH A 10 FOOT PUBLIC UTILITY AND DRAINAGE EASEMENT. ALL EXTERIOR SUBDIVISION BOUNDARIES ARE HEREBY PLATTED WITH A 7 FOOT PUBLIC IMPROVEMENT, PUBLIC UTILITY AND DRAINAGE EASEMENT. EASEMENTS ARE HEREBY PLATTED IN THE LOCATIONS ON SHEETS 3 AND 4 OF THIS PLAT. THE SOLE RESPONSIBILITY FOR THE SURFACE MAINTENANCE OF EASEMENTS IS HEREBY VESTED WITH THE INDIVIDUAL PROPERTY OWNER UNLESS OTHERWISE NOTED.
13. SIDE-LOT DRAINAGE SWALES SHALL BE CONSTRUCTED WHERE NECESSARY AT THE TIME OF HOME CONSTRUCTION.
14. DEVELOPER SHALL COMPLY WITH FEDERAL AND STATE LAWS, REGULATIONS, ORDINANCES, REVIEW AND PERMIT REQUIREMENTS, AND OTHER AGENCY REQUIREMENTS, IF ANY, OF APPLICABLE AGENCIES INCLUDING, BUT NOT LIMITED TO, THE COLORADO DIVISION OF WILDLIFE, COLORADO DEPARTMENT OF TRANSPORTATION, U.S. ARMY CORPS OF ENGINEERS AND THE U.S. FISH AND WILDLIFE SERVICE REGARDING THE ENDANGERED SPECIES ACT, PARTICULARLY AS IT RELATES TO THE LISTED SPECIES.
15. THE ADDRESSES EXHIBITED ON THIS PLAT ARE FOR INFORMATIONAL PURPOSES ONLY. THEY ARE NOT THE LEGAL DESCRIPTION AND ARE SUBJECT TO CHANGE.
16. NO DRIVEWAY SHALL BE ESTABLISHED UNLESS AN ACCESS PERMIT HAS BEEN GRANTED BY EL PASO COUNTY.
17. NO LOT OR INTEREST THEREIN, SHALL BE SOLD, CONVEYED, OR TRANSFERRED WHETHER BY DEED OR BY CONTRACT, NOR SHALL BUILDING PERMITS BE ISSUED, UNTIL AND UNLESS EITHER THE REQUIRED PUBLIC AND COMMON DEVELOPMENT IMPROVEMENTS HAVE BEEN CONSTRUCTED AND COMPLETED AND PRELIMINARILY ACCEPTED IN ACCORDANCE WITH THE SUBDIVISION IMPROVEMENTS AGREEMENT BETWEEN THE APPLICANT/OWNER AND EL PASO COUNTY AS RECORDED UNDER RECEPTION NUMBER 219019374 IN THE OFFICE OF THE CLERK AND RECORDER OF EL PASO COUNTY, COLORADO OR, IN THE ALTERNATIVE, THE OTHER COLLATERAL IS PROVIDED TO MAKE PROVISION FOR THE COMPLETION OF SAID IMPROVEMENTS IN ACCORDANCE WITH THE EL PASO COUNTY LAND DEVELOPMENT CODE AND ENGINEERING CRITERIA MANUAL. ANY SUCH ALTERNATIVE COLLATERAL MUST BE APPROVED BY THE BOARD OF COUNTY COMMISSIONERS OR, IF PERMITTED BY THE SUBDIVISION IMPROVEMENTS AGREEMENT, BY THE PLANNING AND COMMUNITY DEVELOPMENT DEPARTMENT DIRECTOR AND MEET THE POLICY AND PROCEDURE REQUIREMENTS OF EL PASO COUNTY PRIOR TO THE RELEASE BY THE COUNTY OF ANY LOTS FOR SALE, CONVEYANCE OR TRANSFER.
THIS PLAT RESTRICTION MAY BE REMOVED OR RESCINDED BY THE BOARD OF COUNTY COMMISSIONERS OR, IF PERMITTED BY THE SUBDIVISION IMPROVEMENTS AGREEMENT, BY THE PLANNING AND COMMUNITY DEVELOPMENT DEPARTMENT DIRECTOR UPON EITHER APPROVAL OF AN ALTERNATIVE FORM OF COLLATERAL OR COMPLETION AND PRELIMINARY ACCEPTANCE BY THE EL PASO BOARD OF COUNTY COMMISSIONERS OF ALL IMPROVEMENTS REQUIRED TO BE CONSTRUCTED AND COMPLETED IN ACCORDANCE WITH SAID SUBDIVISION IMPROVEMENTS AGREEMENT. THE PARTIAL RELEASE OF LOTS FOR SALE, CONVEYANCE OR TRANSFER MAY ONLY BE GRANTED IN ACCORDANCE WITH ANY PLANNED PARTIAL RELEASE OF LOTS AUTHORIZED BY THE SUBDIVISION IMPROVEMENTS AGREEMENT.

- 18. NOTICE: THIS PROPERTY MAY BE ADVERSELY IMPACTED BY NOISE, DUST, FUMES, AND LIGHT POLLUTION CAUSED BY ADJACENT INDUSTRIAL PROPERTIES AND ACTIVITIES. THE BUYER SHOULD RESEARCH AND BE AWARE OF THIS POTENTIALITY AND THE RAMIFICATIONS THEREOF. (USE WHEN RESIDENTIAL IS ADJACENT TO INDUSTRIAL.)
19. ANY PERSON WHO KNOWINGLY REMOVES, ALTERS OR DEFACES ANY PUBLIC LAND SURVEY MONUMENT OR LAND BOUNDARY MONUMENT OR ACCESSORY, COMMITS A CLASS TWO (2) MISDEMEANOR PURSUANT TO CRS 18-4-508.
20. ALL PROPERTY WITHIN THIS SUBDIVISION IS INCLUDED IN STERLING RANCH METROPOLITAN DISTRICT NO. 2. [TC#8].
21. THE STERLING RANCH METROPOLITAN DISTRICT NO. 1 WILL BE RESPONSIBLE FOR MAINTENANCE OF THE ROADS UNTIL PRELIMINARY ACCEPTANCE OF THE PUBLIC IMPROVEMENTS IN ACCORDANCE WITH THE REQUIREMENTS OF THE LAND DEVELOPMENT CODE, THE ENGINEERING CRITERIA MANUAL, AND THE SUBDIVISION IMPROVEMENTS AGREEMENT.
22. ALL PROPERTY WITHIN THIS SUBDIVISION IS SUBJECT TO A DECLARATION OF COVENANT AS RECORDED AT RECEPTION NO. 218146000 OF THE RECORDS OF THE EL PASO COUNTY CLERK AND RECORDER.
23. SPECIAL DISTRICT DISCLOSURE: A TITLE 32 SPECIAL DISTRICT ANNUAL REPORT AND DISCLOSURE FORM SATISFACTORY TO THE DEVELOPMENT SERVICES DEPARTMENT SHALL BE RECORDED WITH EACH PLAT.
24. MAILBOXES SHALL BE INSTALLED IN ACCORDANCE WITH ALL EL PASO COUNTY AND UNITED STATES POSTAL SERVICE REGULATION.
25. THE SUBDIVIDER(S) AGREES ON BEHALF OF HIM/HERSELF AND ANY DEVELOPER OR BUILDER SUCCESSORS AND ASSIGNEES THAT SUBDIVIDER AND/OR SAID SUCCESSORS AND ASSIGNS SHALL BE REQUIRED TO PAY TRAFFIC IMPACT FEES IN ACCORDANCE WITH THE EL PASO COUNTY ROAD IMPACT FEE PROGRAM RESOLUTION (RESOLUTION NO. 16-454), OR ANY AMENDMENTS THERETO, AT OR PRIOR TO THE TIME OF BUILDING PERMIT SUBMITTALS. THE FEE OBLIGATION, IF NOT PAID AT FINAL PLAT RECORDING, SHALL BE DOCUMENTED ON ALL SALES DOCUMENTS AND ON PLAT NOTES TO ENSURE THAT A TITLE SEARCH WOULD FIND THE FEE OBLIGATION BEFORE SALE OF THE PROPERTY. TRANSPORTATION IMPACT FEES ARE TO BE PAID AT BUILDING PERMIT. THIS PROPERTY IS INCLUDED IN THE PID NO. 2 AS RECORDED AT RECEPTION NO. 218146000.

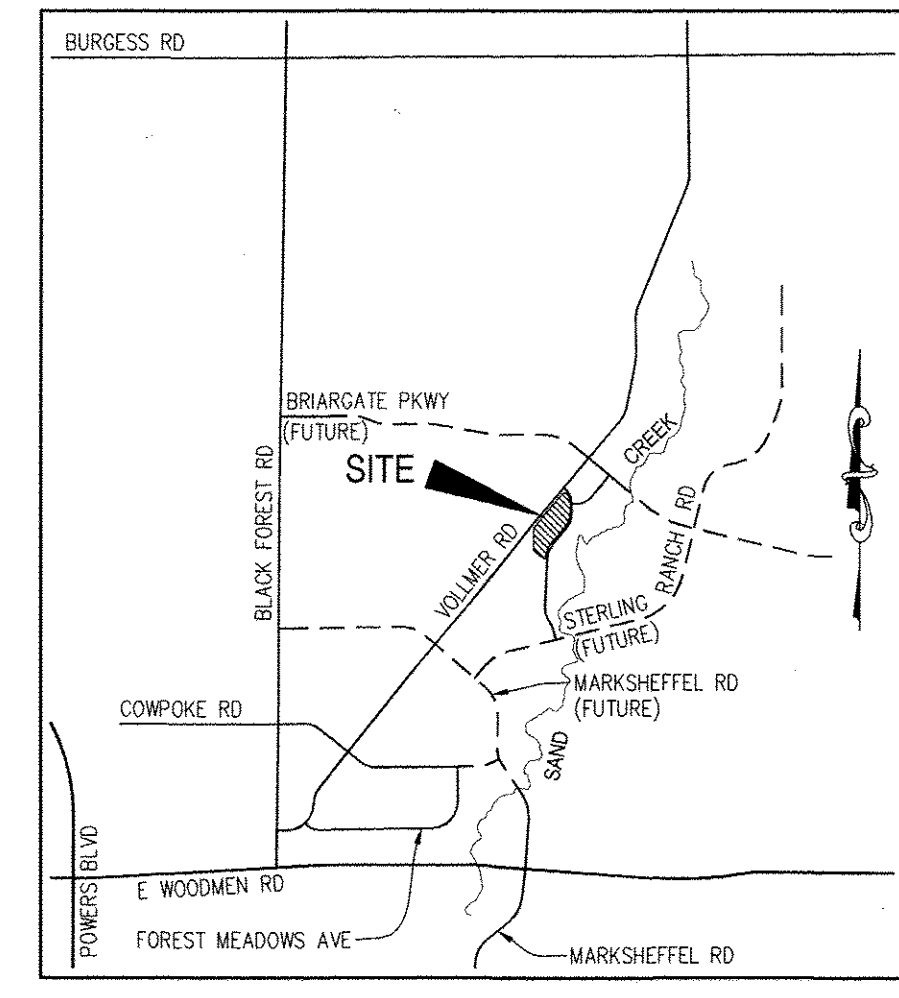

PLAT NOTES: (CONTINUED)

- 26. THE FOLLOWING TRACT AND LOTS HAVE BEEN FOUND TO BE IMPACTED BY GEOLOGIC HAZARDS. MITIGATION MEASURES AND A MAP OF THE HAZARD AREA CAN BE FOUND IN THE REPORT GEOLOGIC HAZARD REPORT BY ENTECH ENGINEERING, INC, DATED JANUARY 2009, IN FILE SP-14-015 AVAILABLE AT THE EL PASO COUNTY PLANNING AND COMMUNITY DEVELOPMENT DEPARTMENT. THE FOLLOWING TRACT AND LOTS ARE IMPACTED: POTENTIALLY SEASONAL SHALLOW GROUNDWATER: TRACT A, LOTS 1, 2, 3, 15-27, 64, 65, 66, AND 72
27. THERE SHALL BE NO DIRECT RESIDENTIAL LOT ACCESS TO DINES BOULEVARD.
28. A PRIVATE DETENTION POND MAINTENANCE AGREEMENT FOR PONDS, W9, 4 & 8 IS RECORDED UNDER REC. NO. 218061178, REC. NO. 218061179, & REC. NO. 218061180, OF THE RECORDS OF EL PASO COUNTY. [TC#23, TC#24, TC#25]
29. A RIGHT-OF-WAY LANDSCAPE LICENSE AGREEMENT IS RECORDED UNDER REC. NO. 218061176, OF THE RECORDS OF EL PASO COUNTY. [TC#21]
30. A LANDSCAPE EXHIBIT IS RECORDED UNDER REC. NO. 218061176, OF THE RECORDS OF EL PASO COUNTY. [TC#21]
31. A NON-EXCLUSIVE STORM BYPASS SYSTEM EASEMENT IS RECORDED UNDER REC. NO. 218054785 AND REC. NO. 218061177, OF THE RECORDS OF EL PASO COUNTY. [TC#18, TC#22]
32. A MOUNTAIN VIEW ELECTRIC ASSOCIATION GRANT OF RIGHT-OF-WAY EASEMENT IS RECORDED UNDER REC. NO. 218054783, OF THE RECORDS OF EL PASO COUNTY. [TC#18]
33. AN AGREEMENT TO GRANT ACCESS AND UTILITY EASEMENTS IS RECORDED UNDER REC. NO. 214100440, OF THE RECORDS OF EL PASO COUNTY. [TC#9]
34. AN AGREEMENT TO GRANT ACCESS AND UTILITY EASEMENTS IS RECORDED UNDER REC. NO. 214100441, AND AMENDED UNDER REC. NO. 216043584, OF THE RECORDS OF EL PASO COUNTY. [TC#10]
35. AN AGREEMENT TO GRANT OF EASEMENTS IS RECORDED UNDER REC. NO. 214100442, AND AMENDED UNDER REC. NO. 216043585, OF THE RECORDS OF EL PASO COUNTY. [TC#13]
36. A CONSOLIDATED SERVICE PLAN FOR STERLING RANCH METROPOLITAN DISTRICTS 1, 2 AND 3 IS RECORDED UNDER REC. NO. 214042782, OF THE RECORDS OF EL PASO COUNTY. [TC#8]
37. THE PROPERTY IS SUBJECT TO RESTRICTIONS AS DEFINED BY TRUSTEE'S SPECIAL WARRANTY DEED UNDER REC. NO. 206045408, OF THE RECORDS OF EL PASO COUNTY. [TC#5]
38. AN OFFSITE EMERGENCY ACCESS EASEMENT IS RECORDED UNDER RECEPTION NO. 219019375, OF THE RECORDS OF EL PASO COUNTY.


TRACT TABLE with columns: TRACT, SIZE (ACRES), USE, MAINTENANCE, OWNERSHIP. Row A: 0.067, LANDSCAPE/PUBLIC IMPROVEMENTS/ PUBLIC UTILITY, SRDM#1, SRDM#1.

SURVEYORS CERTIFICATE

I, VERNON P. TAYLOR, A DULY REGISTERED PROFESSIONAL LAND SURVEYOR IN THE STATE OF COLORADO, DO HEREBY CERTIFY THAT THIS PLAT TRULY AND CORRECTLY REPRESENTS THE RESULTS OF A SURVEY MADE ON DATE OF SURVEY, BY ME OR UNDER MY DIRECT SUPERVISION AND THAT ALL MONUMENTS EXIST AS SHOWN HEREON; THAT MATHEMATICAL CLOSURE ERRORS ARE LESS THAN 1:10,000; AND THAT SAID PLAT HAS BEEN PREPARED IN FULL COMPLIANCE WITH ALL APPLICABLE LAWS OF THE STATE OF COLORADO DEALING WITH MONUMENTS, SUBDIVISION, OR SURVEYING OF LAND AND ALL APPLICABLE PROVISIONS OF THE EL PASO COUNTY LAND DEVELOPMENT CODE.

I ATTEST THE ABOVE ON THIS 12th DAY OF December, 2018.

Vernon P. Taylor, VERNON P. TAYLOR, COLORADO PLS NO. 25966, FOR AND ON BEHALF OF M&S CIVIL CONSULTANTS, INC, 20 BOULDER CRESCENT, SUITE 110, COLORADO SPRINGS, COLORADO 80903

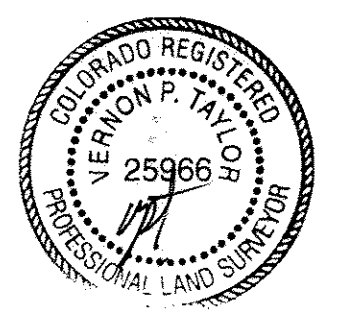

NOTICE:

ACCORDING TO COLORADO LAW, YOU MUST COMMENCE ANY LEGAL ACTION BASED UPON ANY DEFECT IN THIS SURVEY WITHIN THREE YEARS AFTER YOU FIRST DISCOVER SUCH DEFECT. IN NO EVENT, MAY ANY ACTION BASED UPON ANY DEFECT IN THIS SURVEY BE COMMENCED MORE THAN TEN YEARS FROM THE DATE OF THE CERTIFICATION SHOWN HEREON.

PLANNING AND COMMUNITY DEVELOPMENT DEPARTMENT DIRECTOR CERTIFICATE:

THIS PLAT FOR "HOMESTEAD AT STERLING RANCH FILING NO. 1" WAS APPROVED FOR FILING BY THE EL PASO COUNTY PLANNING AND COMMUNITY DEVELOPMENT DEPARTMENT DIRECTOR ON THIS 11th DAY OF December 2018, SUBJECT TO ANY NOTES OR CONDITIONS SPECIFIED HEREON.

Director, Planning and Community Development Department

BOARD OF COUNTY COMMISSIONERS CERTIFICATE:

THIS PLAT FOR "HOMESTEAD AT STERLING RANCH FILING NO. 1" WAS APPROVED FOR FILING BY THE EL PASO COUNTY, COLORADO BOARD OF COUNTY COMMISSIONERS ON THIS 11th DAY OF December 2018. SUBJECT TO ANY NOTES SPECIFIED HEREON AND ANY CONDITIONS INCLUDED IN THE RESOLUTION OF APPROVAL. THE DEDICATIONS OF LAND TO THE PUBLIC (STREETS AND EASEMENTS) ARE ACCEPTED, BUT PUBLIC IMPROVEMENTS THEREON WILL NOT BECOME MAINTENANCE RESPONSIBILITY OF EL PASO COUNTY UNTIL PRELIMINARY ACCEPTANCE OF THE PUBLIC IMPROVEMENTS IN ACCORDANCE WITH THE REQUIREMENTS OF THE LAND DEVELOPMENT CODE AND ENGINEERING CRITERIA MANUAL AND THE SUBDIVISION IMPROVEMENTS AGREEMENT.

President, Board of County Commissioners

CLERK AND RECORDER:

STATE OF COLORADO) COUNTY OF EL PASO)

ASSESSOR, El Paso County Assessor

I HEREBY CERTIFY THAT THIS INSTRUMENT WAS FILED FOR RECORD IN MY OFFICE AT 3:40 O'CLOCK P.M. THIS 25th DAY OF February, 2018, A.D. AND DULY RECORDED UNDER RECEPTION NO. 219714279 OF THE RECORDS OF EL PASO COUNTY, COLORADO.

Chuck Broerman, EL PASO COUNTY CLERK AND RECORDER

FEES: Pre-Credit Refinement of Drainage Fees \$133,756.97, Bridge Fee \$40,621.70, School Fee \$17,280, Park Fee Regional Area \$30,940.00, Urban Area 3 \$19,584.00. Fee: 40.00, GC: 3.00



20 BOULDER CRESCENT, SUITE 110, COLORADO SPRINGS, CO 80903, PHONE: 719.955.5485

File: C:\08005A\Sterling Ranch No. 2\Eng\Survey\Plat\09-005 Homestead Plat.dwg PlotStamp: 12/12/2018 9:23 AM


HOMESTEAD AT STERLING RANCH FILING NO. 1

A REPLAT OF TRACT G, "STERLING RANCH FILING NO. 1", SAID TRACT BEING A PORTION OF THE E 1/2 NW 1/4 OF SECTION 33, TOWNSHIP 12 SOUTH, RANGE 65 WEST OF THE 6TH PRINCIPAL MERIDIAN, EL PASO COUNTY, COLORADO

- LEGEND:**
- SF SQUARE FEET
 - (R) RADIAL
 - (xxxx) ADDRESS
 - CH CHORD
 - CH L CHORD LENGTH
 - SET ORANGE PLASTIC SURVEYORS CAP ON NO 5 REBAR, CAP IS STAMPED "M&S CIVIL PLS 32820"
 - FOUND MONUMENT AS NOTED


- BOUNDARY LINE
- PROPERTY LINE
- RIGHT OF WAY LINE
- CENTERLINE
- - - EASEMENT LINE
- - - ADJACENT PROPERTY LINE
- - - EXISTING RIGHT OF WAY LINE
- - - EXISTING CENTERLINE
- - - EXISTING EASEMENT
- MATCHLINE

NOT A PART PARCELS INDICATED WITH ASTERISK "*" ARE NOT A PART OF THIS SUBDIVISION

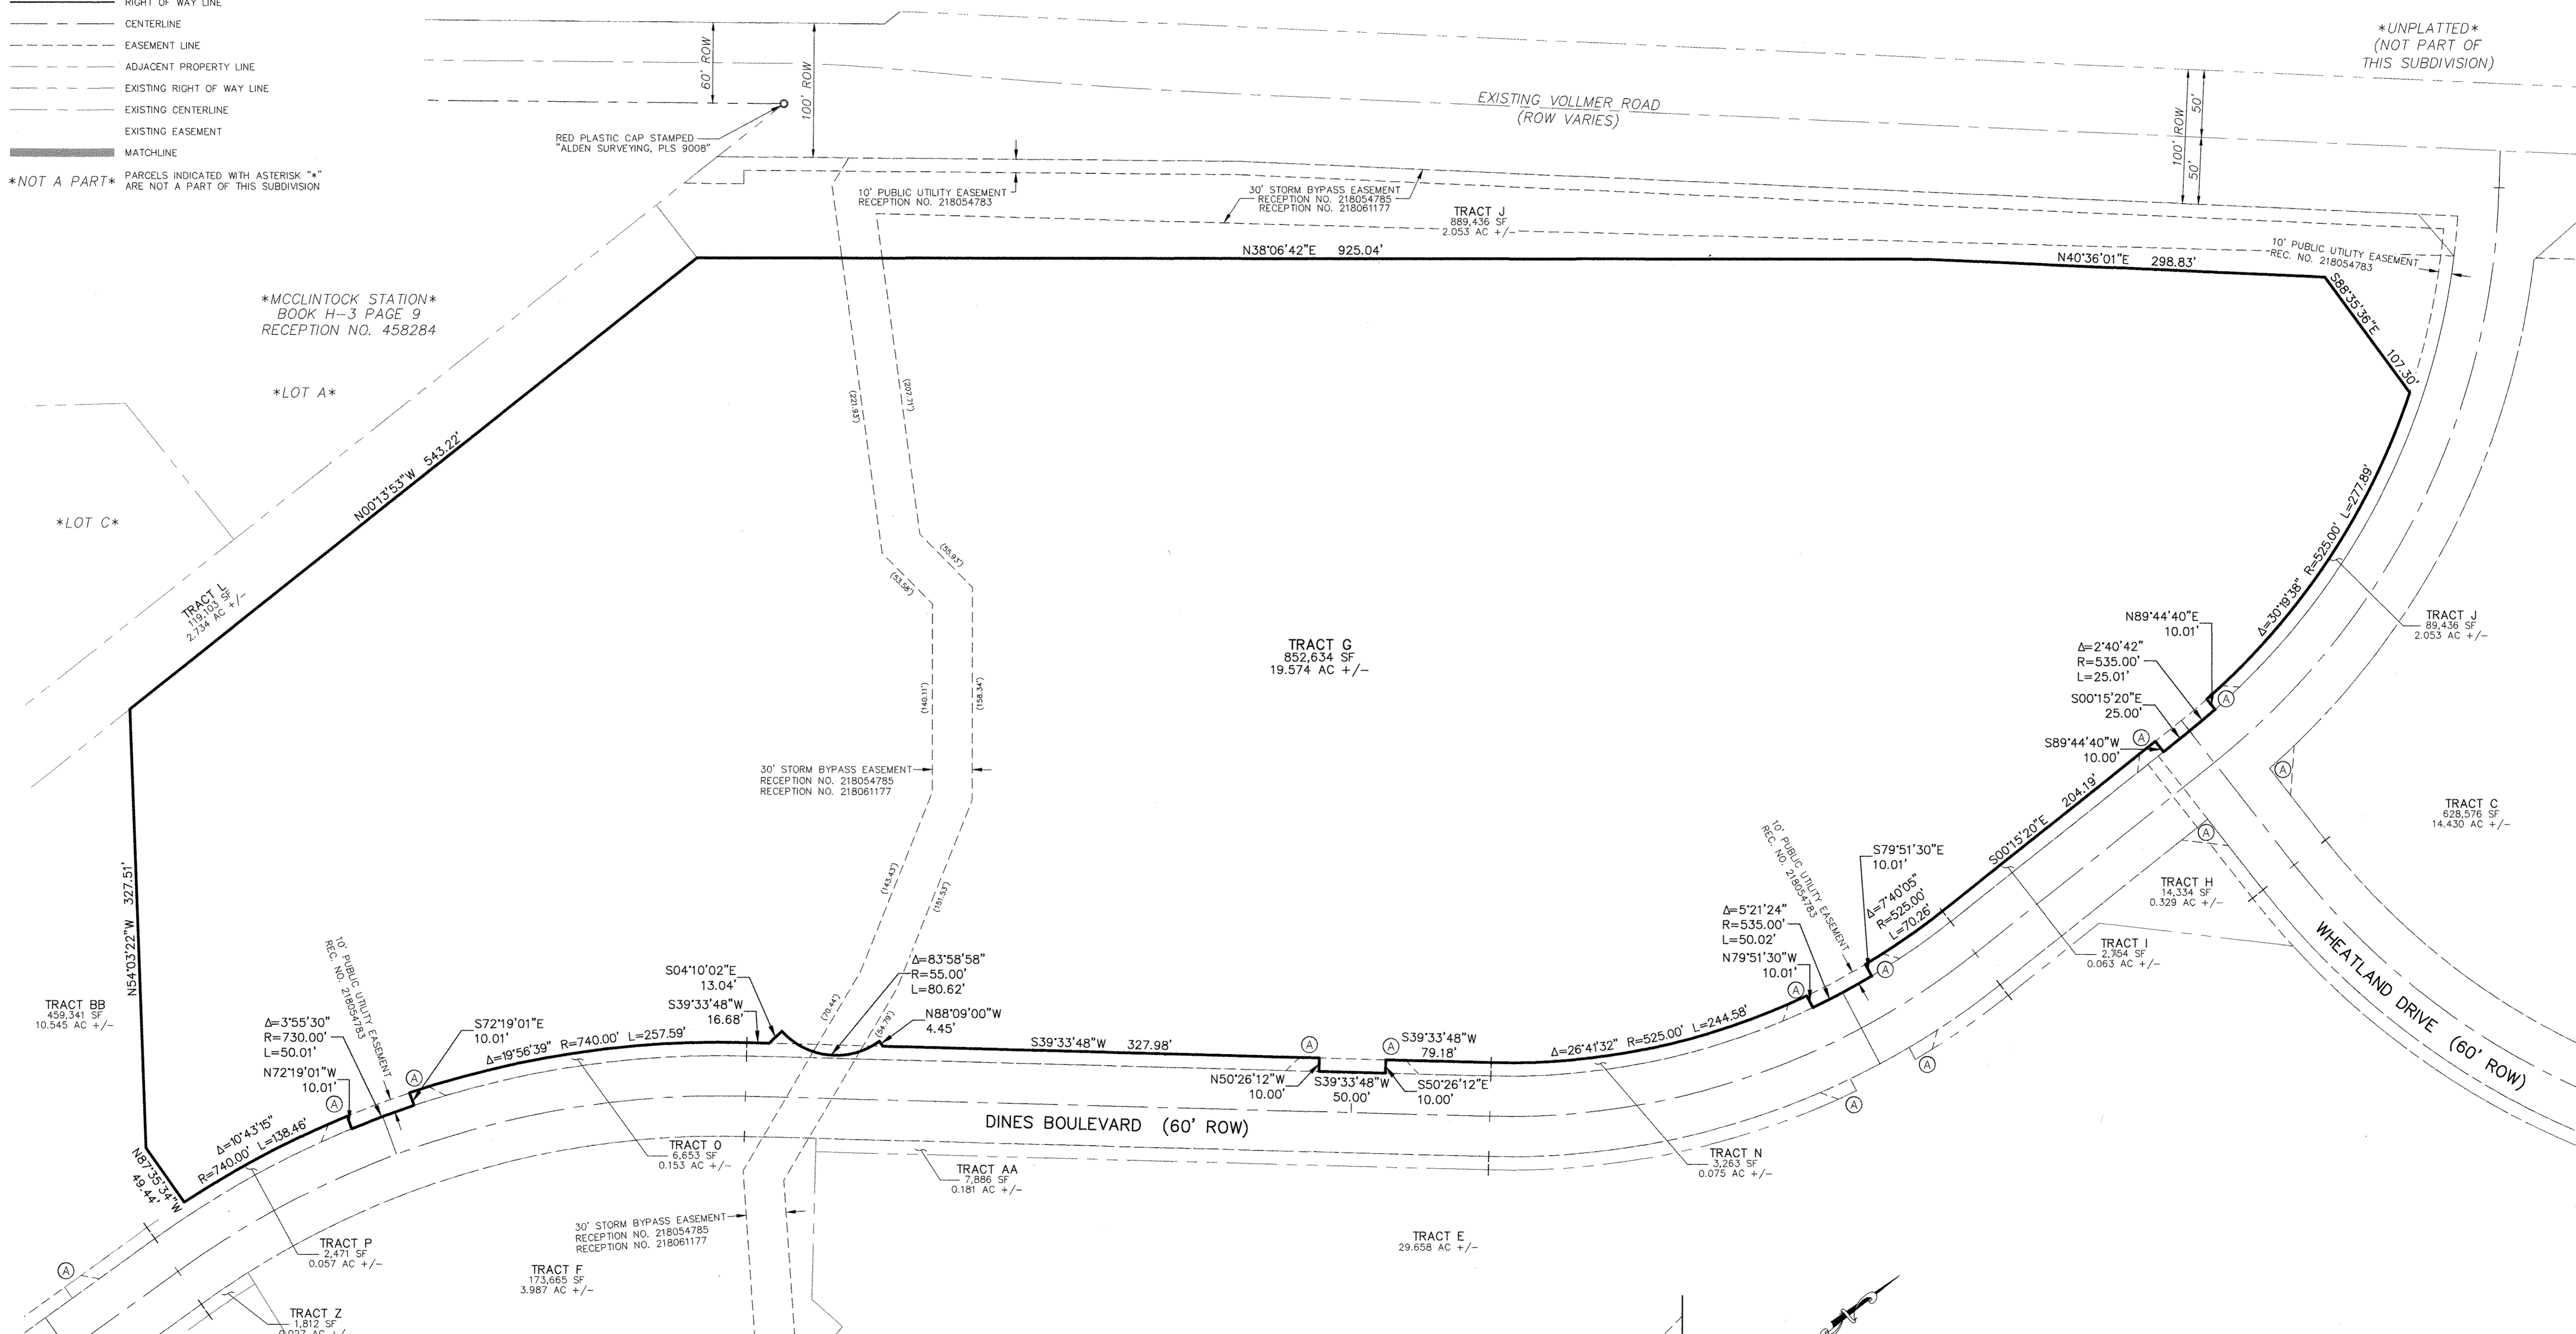

AS PLATTED

REC. NO. 218714151

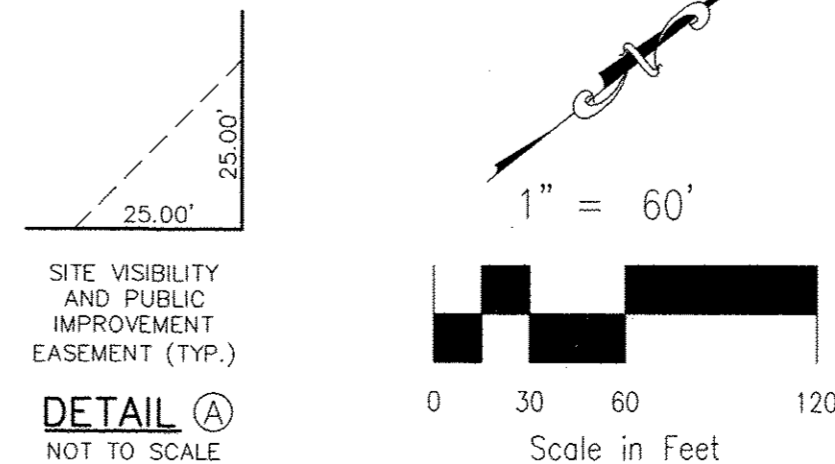

FINAL PLAT
HOMESTEAD AT STERLING RANCH
FILING NO. 1
JOB NO. 09-005
DATE PREPARED: 10/30/2017
DATE REVISED: 12/12/2018




20 BOULDER CRESCENT, SUITE 110
COLORADO SPRINGS, CO 80903
PHONE: 719.955.5485


File: C:\08005A\Sterling Ranch No 2\Map\Survey\Plat\09-005 Homestead Plat.dwg Plotstamp: 12/12/2018 9:26 AM

HOMESTEAD AT STERLING RANCH FILING NO. 1

A REPLAT OF TRACT G, "STERLING RANCH FILING NO. 1", SAID TRACT BEING A PORTION OF THE E 1/2 NW 1/4 OF SECTION 33, TOWNSHIP 12 SOUTH, RANGE 65 WEST OF THE 6TH PRINCIPAL MERIDIAN, EL PASO COUNTY, COLORADO

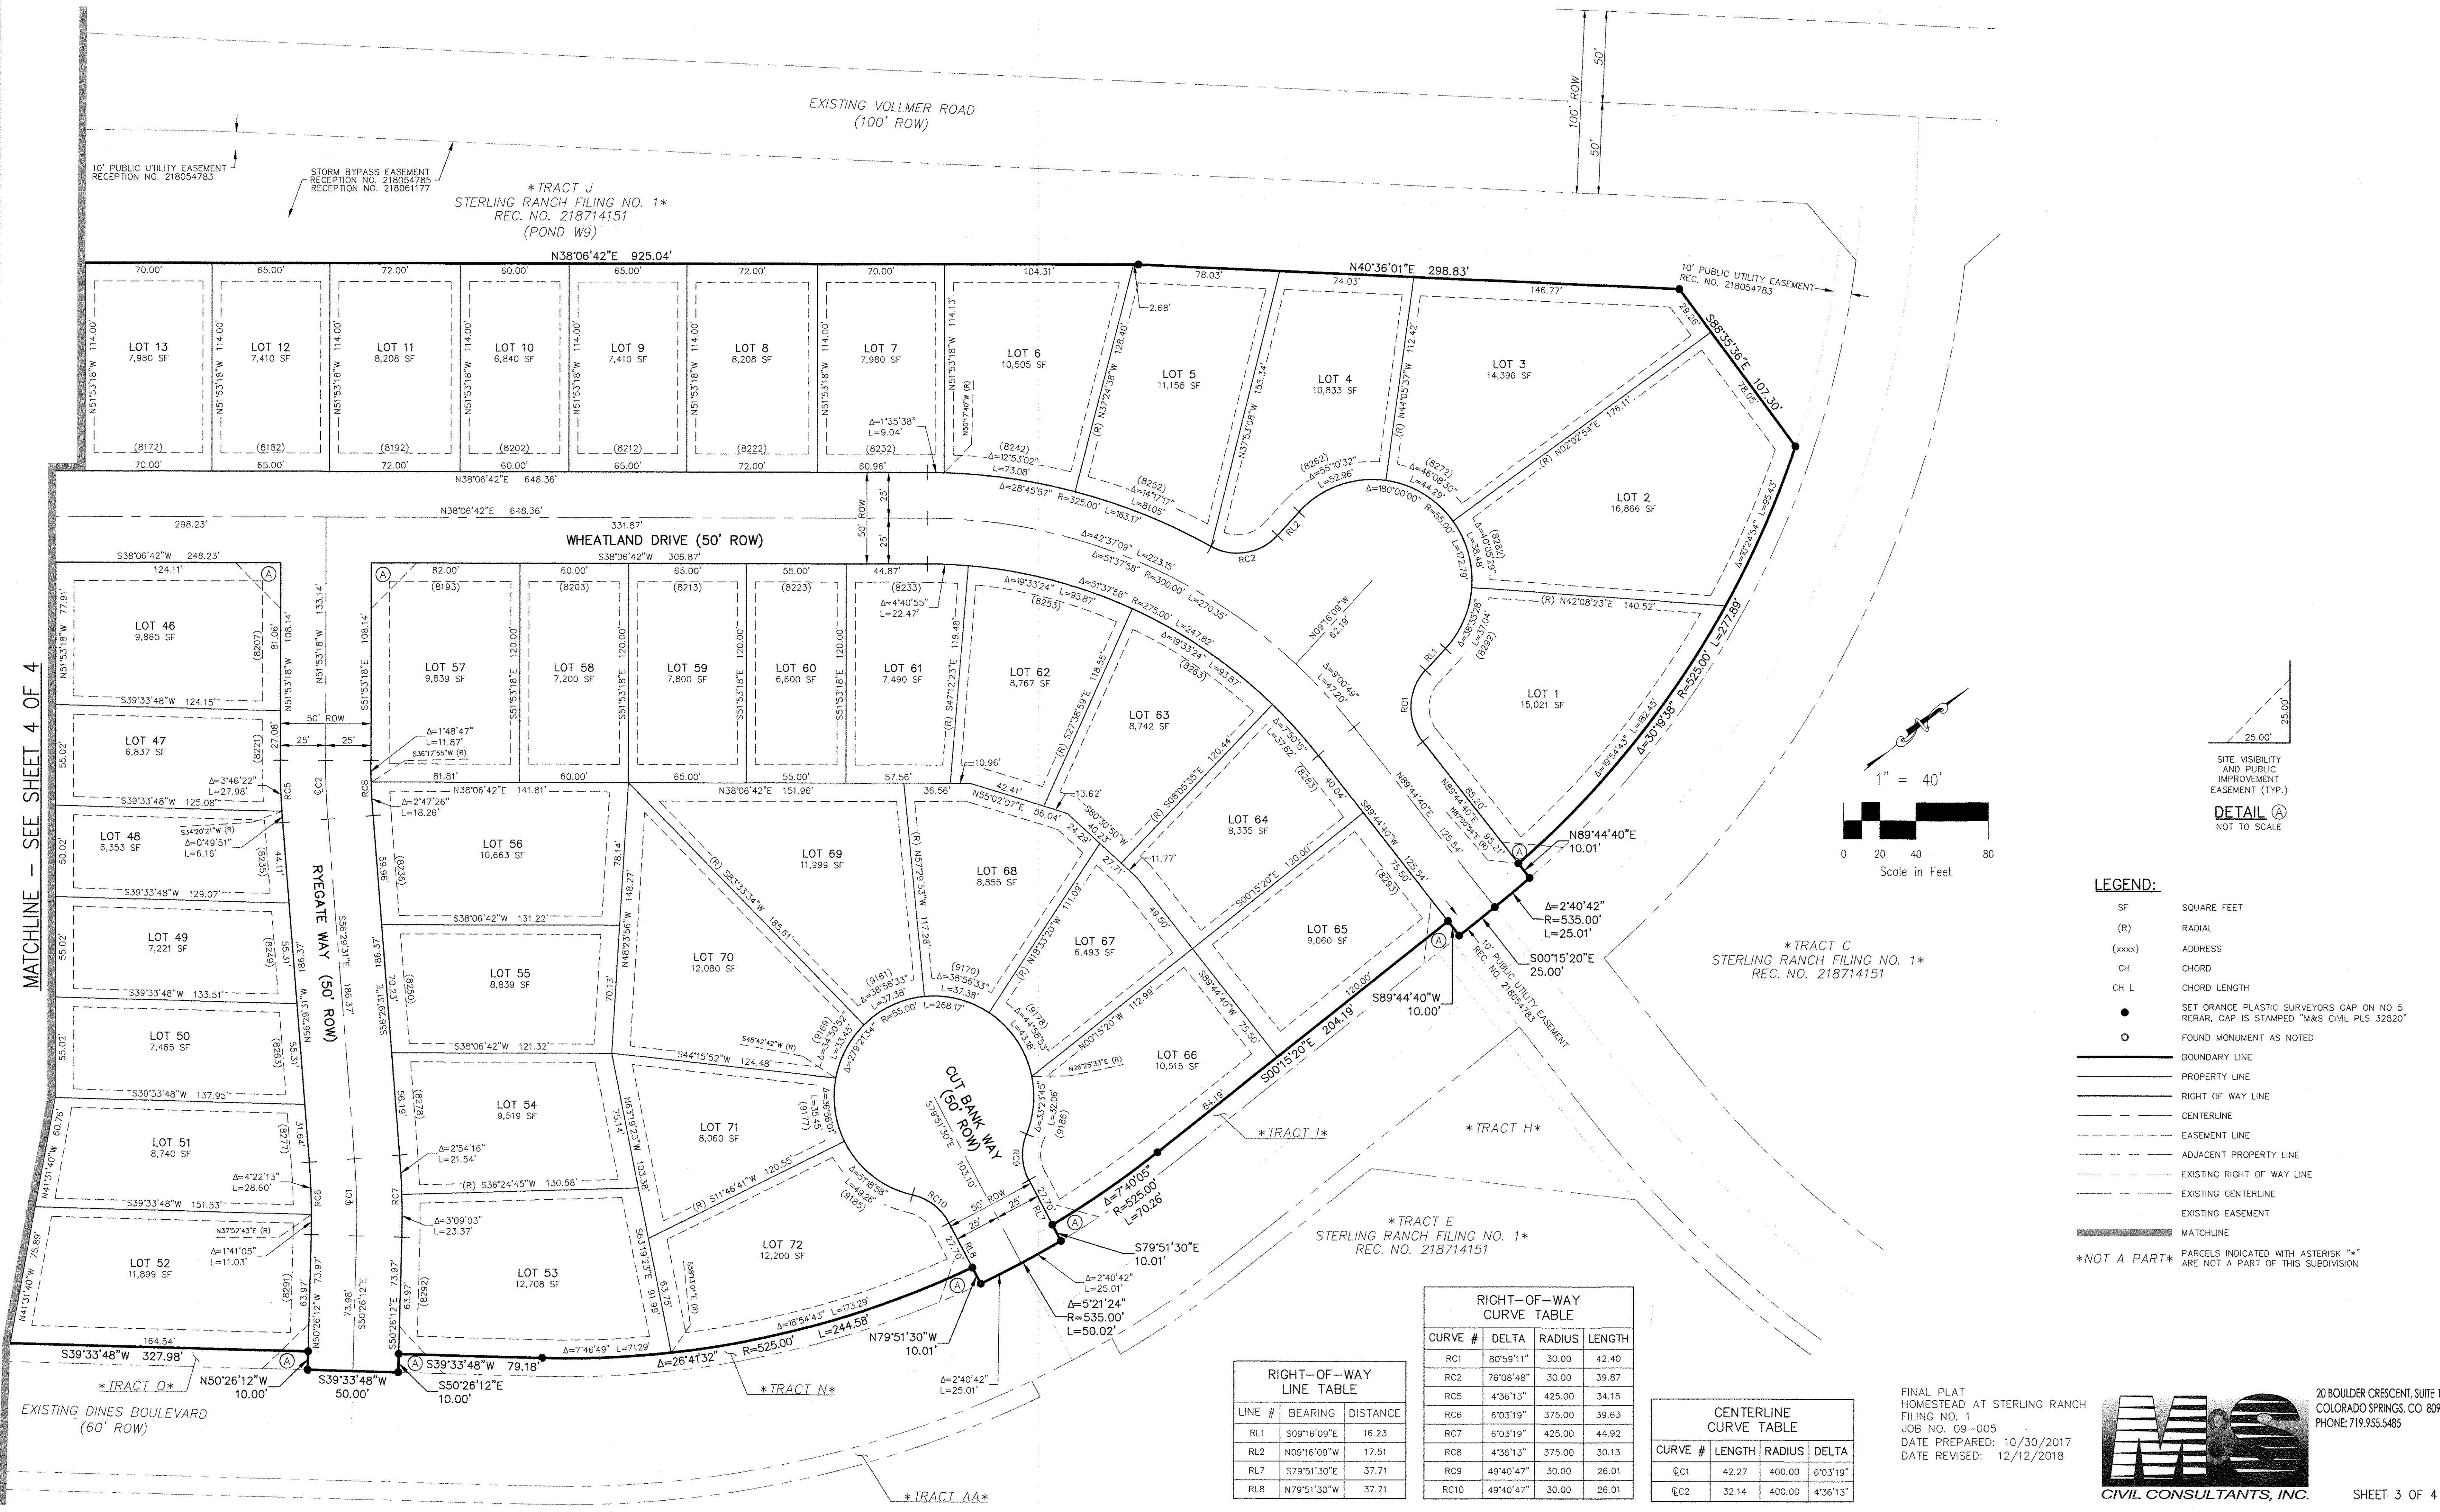

MATCHLINE - SEE SHEET 4 OF 4

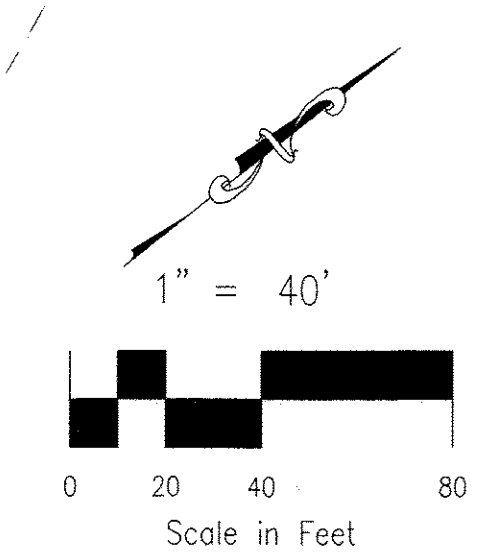

SITE VISIBILITY AND PUBLIC IMPROVEMENT EASEMENT (TYP.)
DETAIL (A)
NOT TO SCALE

- LEGEND:**
- SF SQUARE FEET
 - (R) RADIAL
 - (xxxx) ADDRESS
 - CH CHORD
 - CH L CHORD LENGTH
 - SET ORANGE PLASTIC SURVEYORS CAP ON NO. 5 REBAR, CAP IS STAMPED "M&S CIVIL PLS 32820"
 - FOUND MONUMENT AS NOTED
 - BOUNDARY LINE
 - PROPERTY LINE
 - RIGHT OF WAY LINE
 - CENTERLINE
 - - - EASEMENT LINE
 - - - ADJACENT PROPERTY LINE
 - - - EXISTING RIGHT OF WAY LINE
 - - - EXISTING CENTERLINE
 - - - EXISTING EASEMENT
 - MATCHLINE
 - *NOT A PART* PARCELS INDICATED WITH ASTERISK "*" ARE NOT A PART OF THIS SUBDIVISION


RIGHT-OF-WAY LINE TABLE

CURVE #	DELTA	RADIUS	LENGTH
RC1	80°59'11"	30.00	42.40
RC2	76°08'48"	30.00	39.87
RC5	4°36'13"	425.00	34.15
RC6	6°03'19"	375.00	39.63
RC7	6°03'19"	425.00	44.92
RC8	4°36'13"	375.00	30.13
RC9	49°40'47"	30.00	26.01
RC10	49°40'47"	30.00	26.01

CENTERLINE CURVE TABLE

CURVE #	LENGTH	RADIUS	DELTA
CC1	42.27	400.00	6°03'19"
CC2	32.14	400.00	4°36'13"

FINAL PLAT
HOMESTEAD AT STERLING RANCH
FILING NO. 1
JOB NO. 09-005
DATE PREPARED: 10/30/2017
DATE REVISED: 12/12/2018


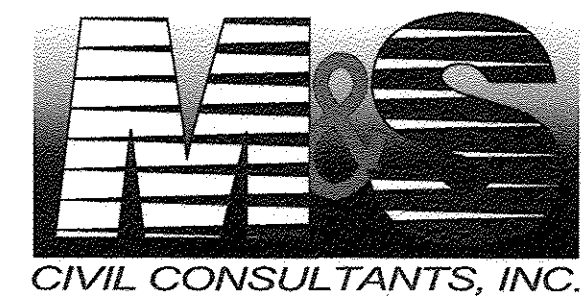


20 BOULDER CRESCENT, SUITE 110
COLORADO SPRINGS, CO 80903
PHONE: 719.955.5485

File: O:\090505A\Sterling Ranch No. 2\Draw\Survey\Plat\09-005 Homestead Plat.dwg Plotstamp: 12/12/2018 9:26 AM

HOMESTEAD AT STERLING RANCH FILING NO. 1

A REPLAT OF TRACT G, "STERLING RANCH FILING NO. 1", SAID TRACT BEING A PORTION OF THE E 1/2 NW 1/4 OF SECTION 33, TOWNSHIP 12 SOUTH, RANGE 65 WEST OF THE 6TH PRINCIPAL MERIDIAN, EL PASO COUNTY, COLORADO

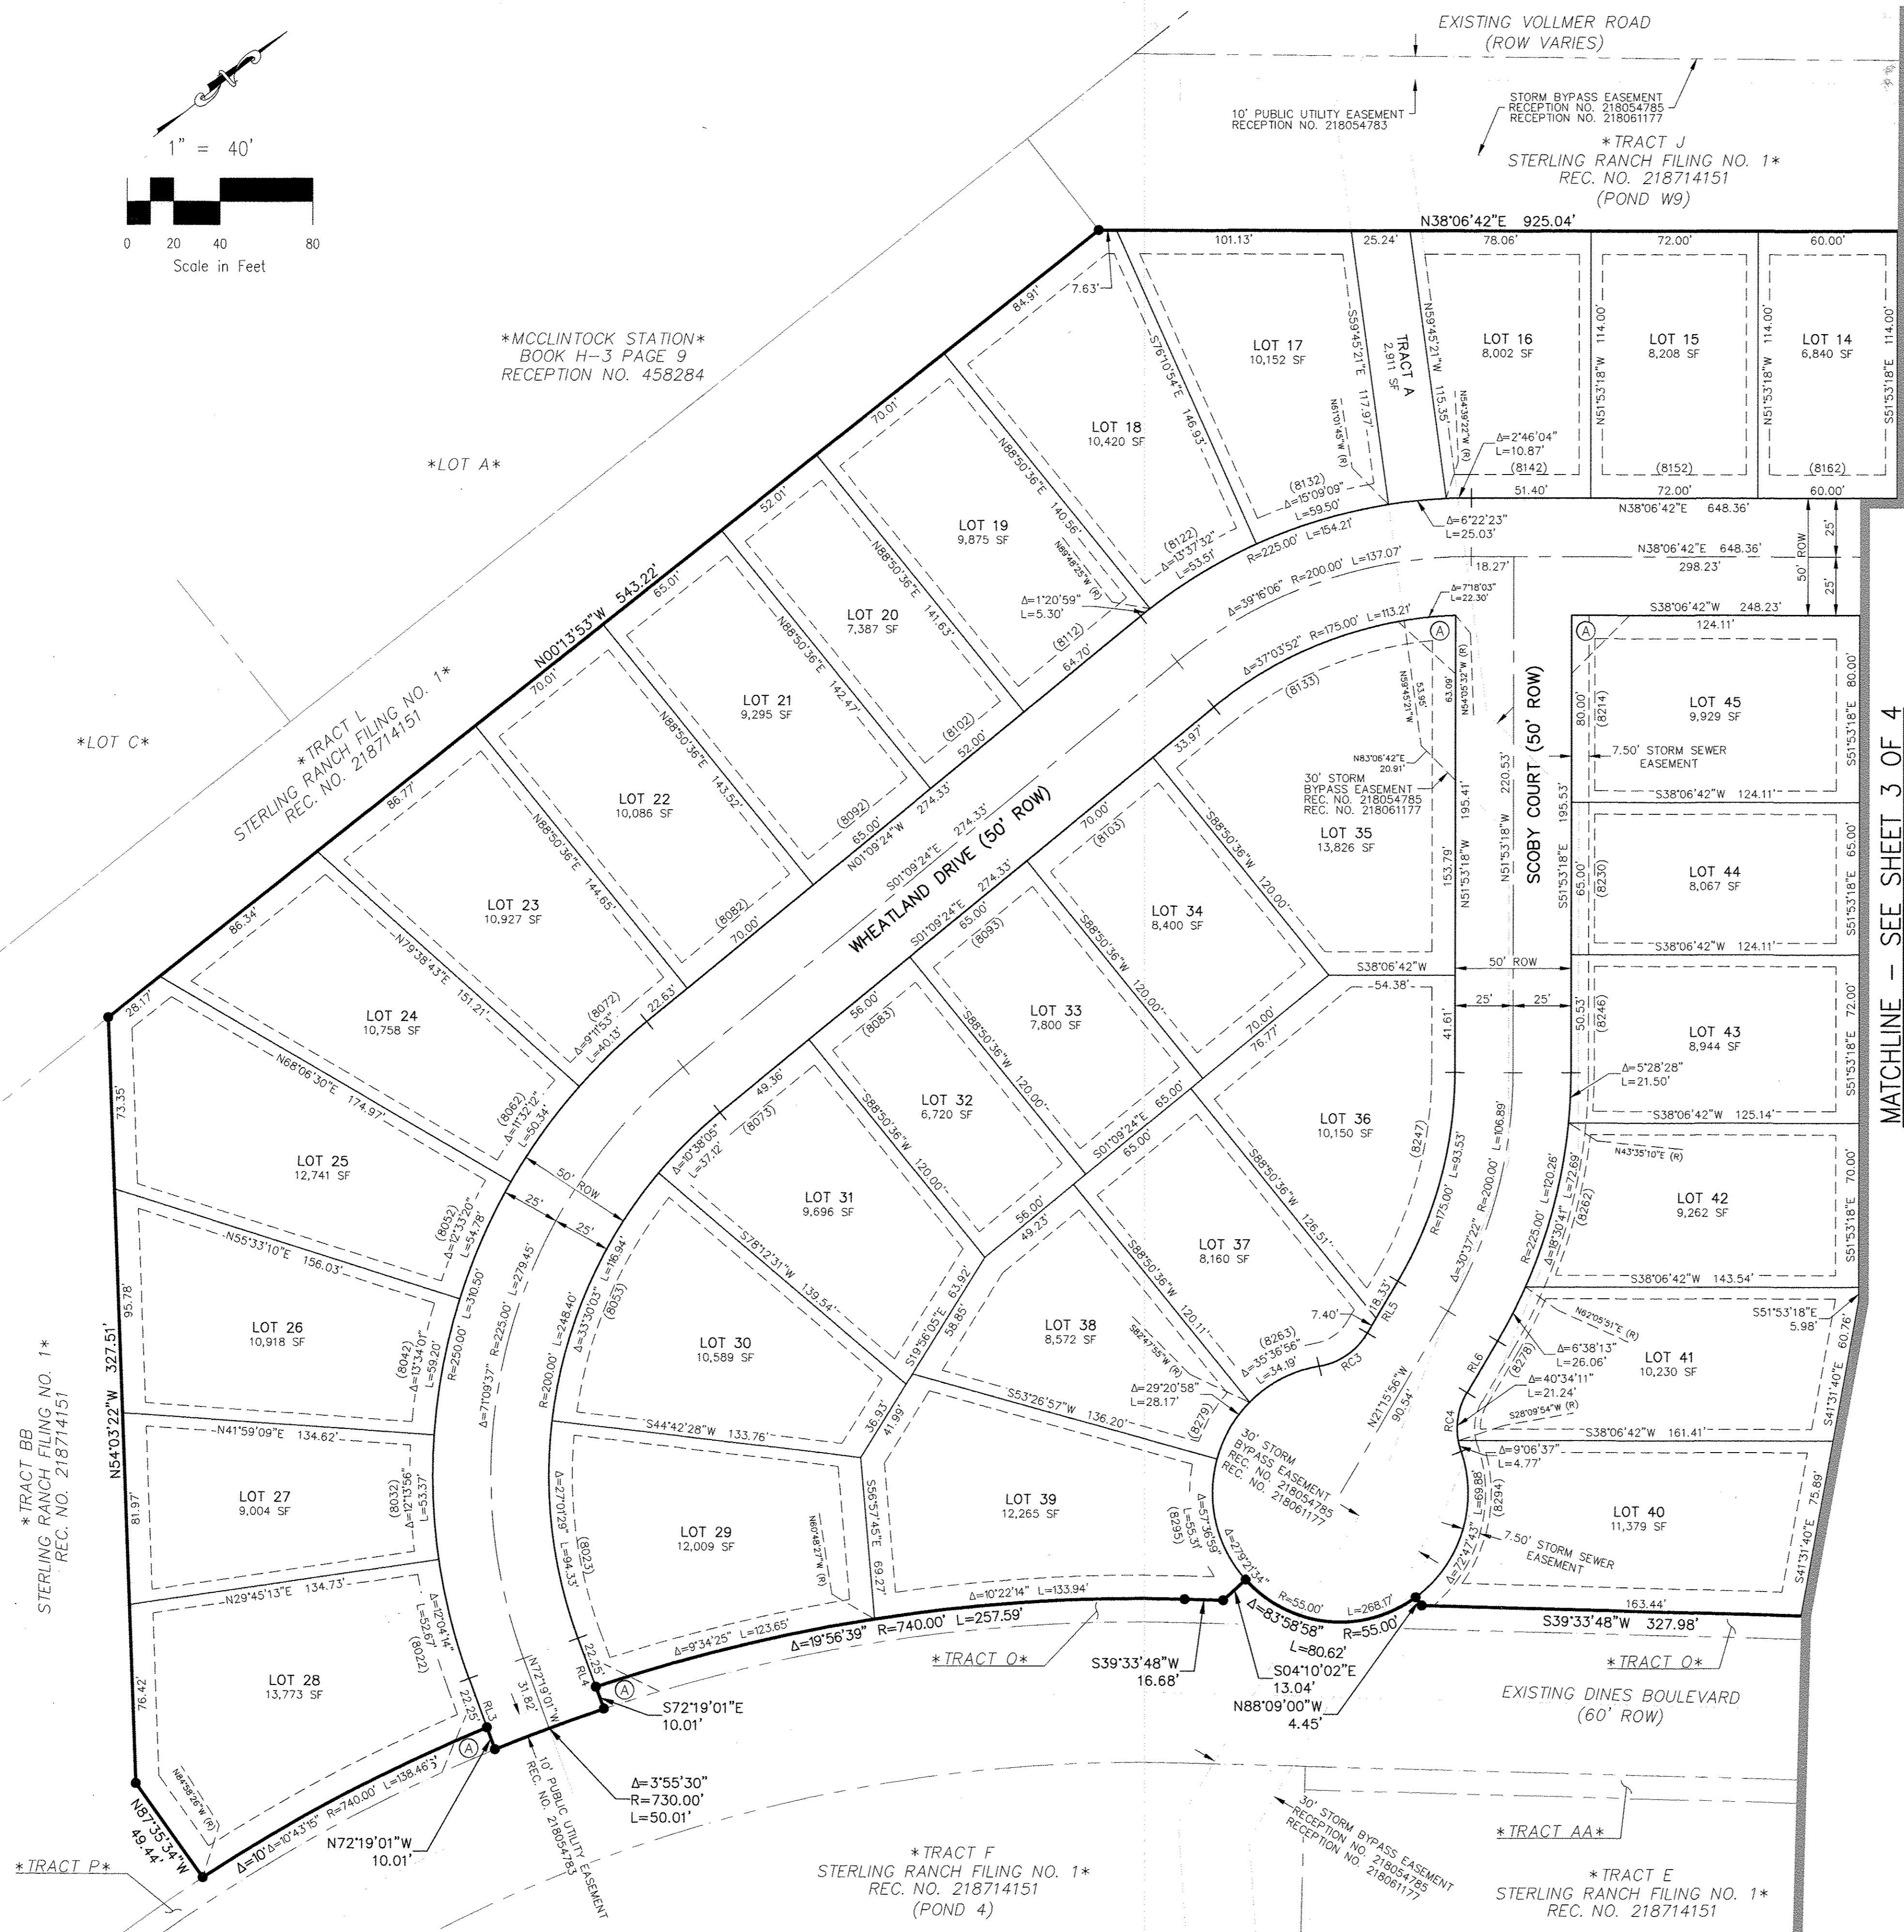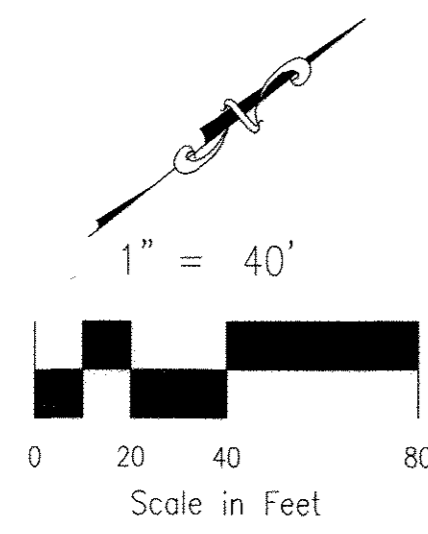

MATCHLINE - SEE SHEET 3 OF 4

- LEGEND:**
- SF SQUARE FEET
 - (R) RADIAL
 - (xxxx) ADDRESS
 - CH CHORD
 - CH L CHORD LENGTH
 - SET ORANGE PLASTIC SURVEYORS CAP ON NO 5 REBAR, CAP IS STAMPED "M&S CIVIL PLS 32820"
 - FOUND MONUMENT AS NOTED
 - BOUNDARY LINE
 - PROPERTY LINE
 - RIGHT OF WAY LINE
 - CENTERLINE
 - ADJACENT PROPERTY LINE
 - EXISTING RIGHT OF WAY LINE
 - EXISTING CENTERLINE
 - EXISTING EASEMENT
 - MATCHLINE
 - *NOT A PART* PARCELS INDICATED WITH ASTERISK "*" ARE NOT A PART OF THIS SUBDIVISION

RIGHT-OF-WAY CURVE TABLE

CURVE #	DELTA	RADIUS	LENGTH
RC3	49°40'47"	30.00	26.01
RC4	49°40'47"	30.00	26.01

RIGHT-OF-WAY LINE TABLE

LINE #	BEARING	DISTANCE
RL3	N72°19'01"W	32.25
RL4	S72°19'01"E	32.25
RL5	N21°15'56"W	25.73
RL6	S21°15'56"E	25.73

25.00'
SITE VISIBILITY AND PUBLIC IMPROVEMENT EASEMENT (TYP.)
DETAIL A
NOT TO SCALE



FINAL PLAT
HOMESTEAD AT STERLING RANCH
FILING NO. 1
JOB NO. 09-005
DATE PREPARED: 10/30/2017
DATE REVISED: 12/12/2018



20 BOULDER CRESCENT, SUITE 110
COLORADO SPRINGS, CO 80903
PHONE: 719.955.5485

File: G:\09005A\Sterling Ranch No 2\Map\Survey\Plot\09-005 Homestead Plot.dwg Plotstamp: 12/12/2018 9:27 AM