
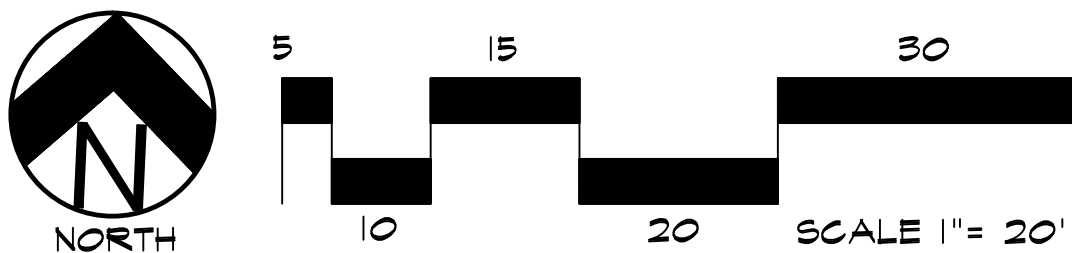


LANDSCAPE PLAN

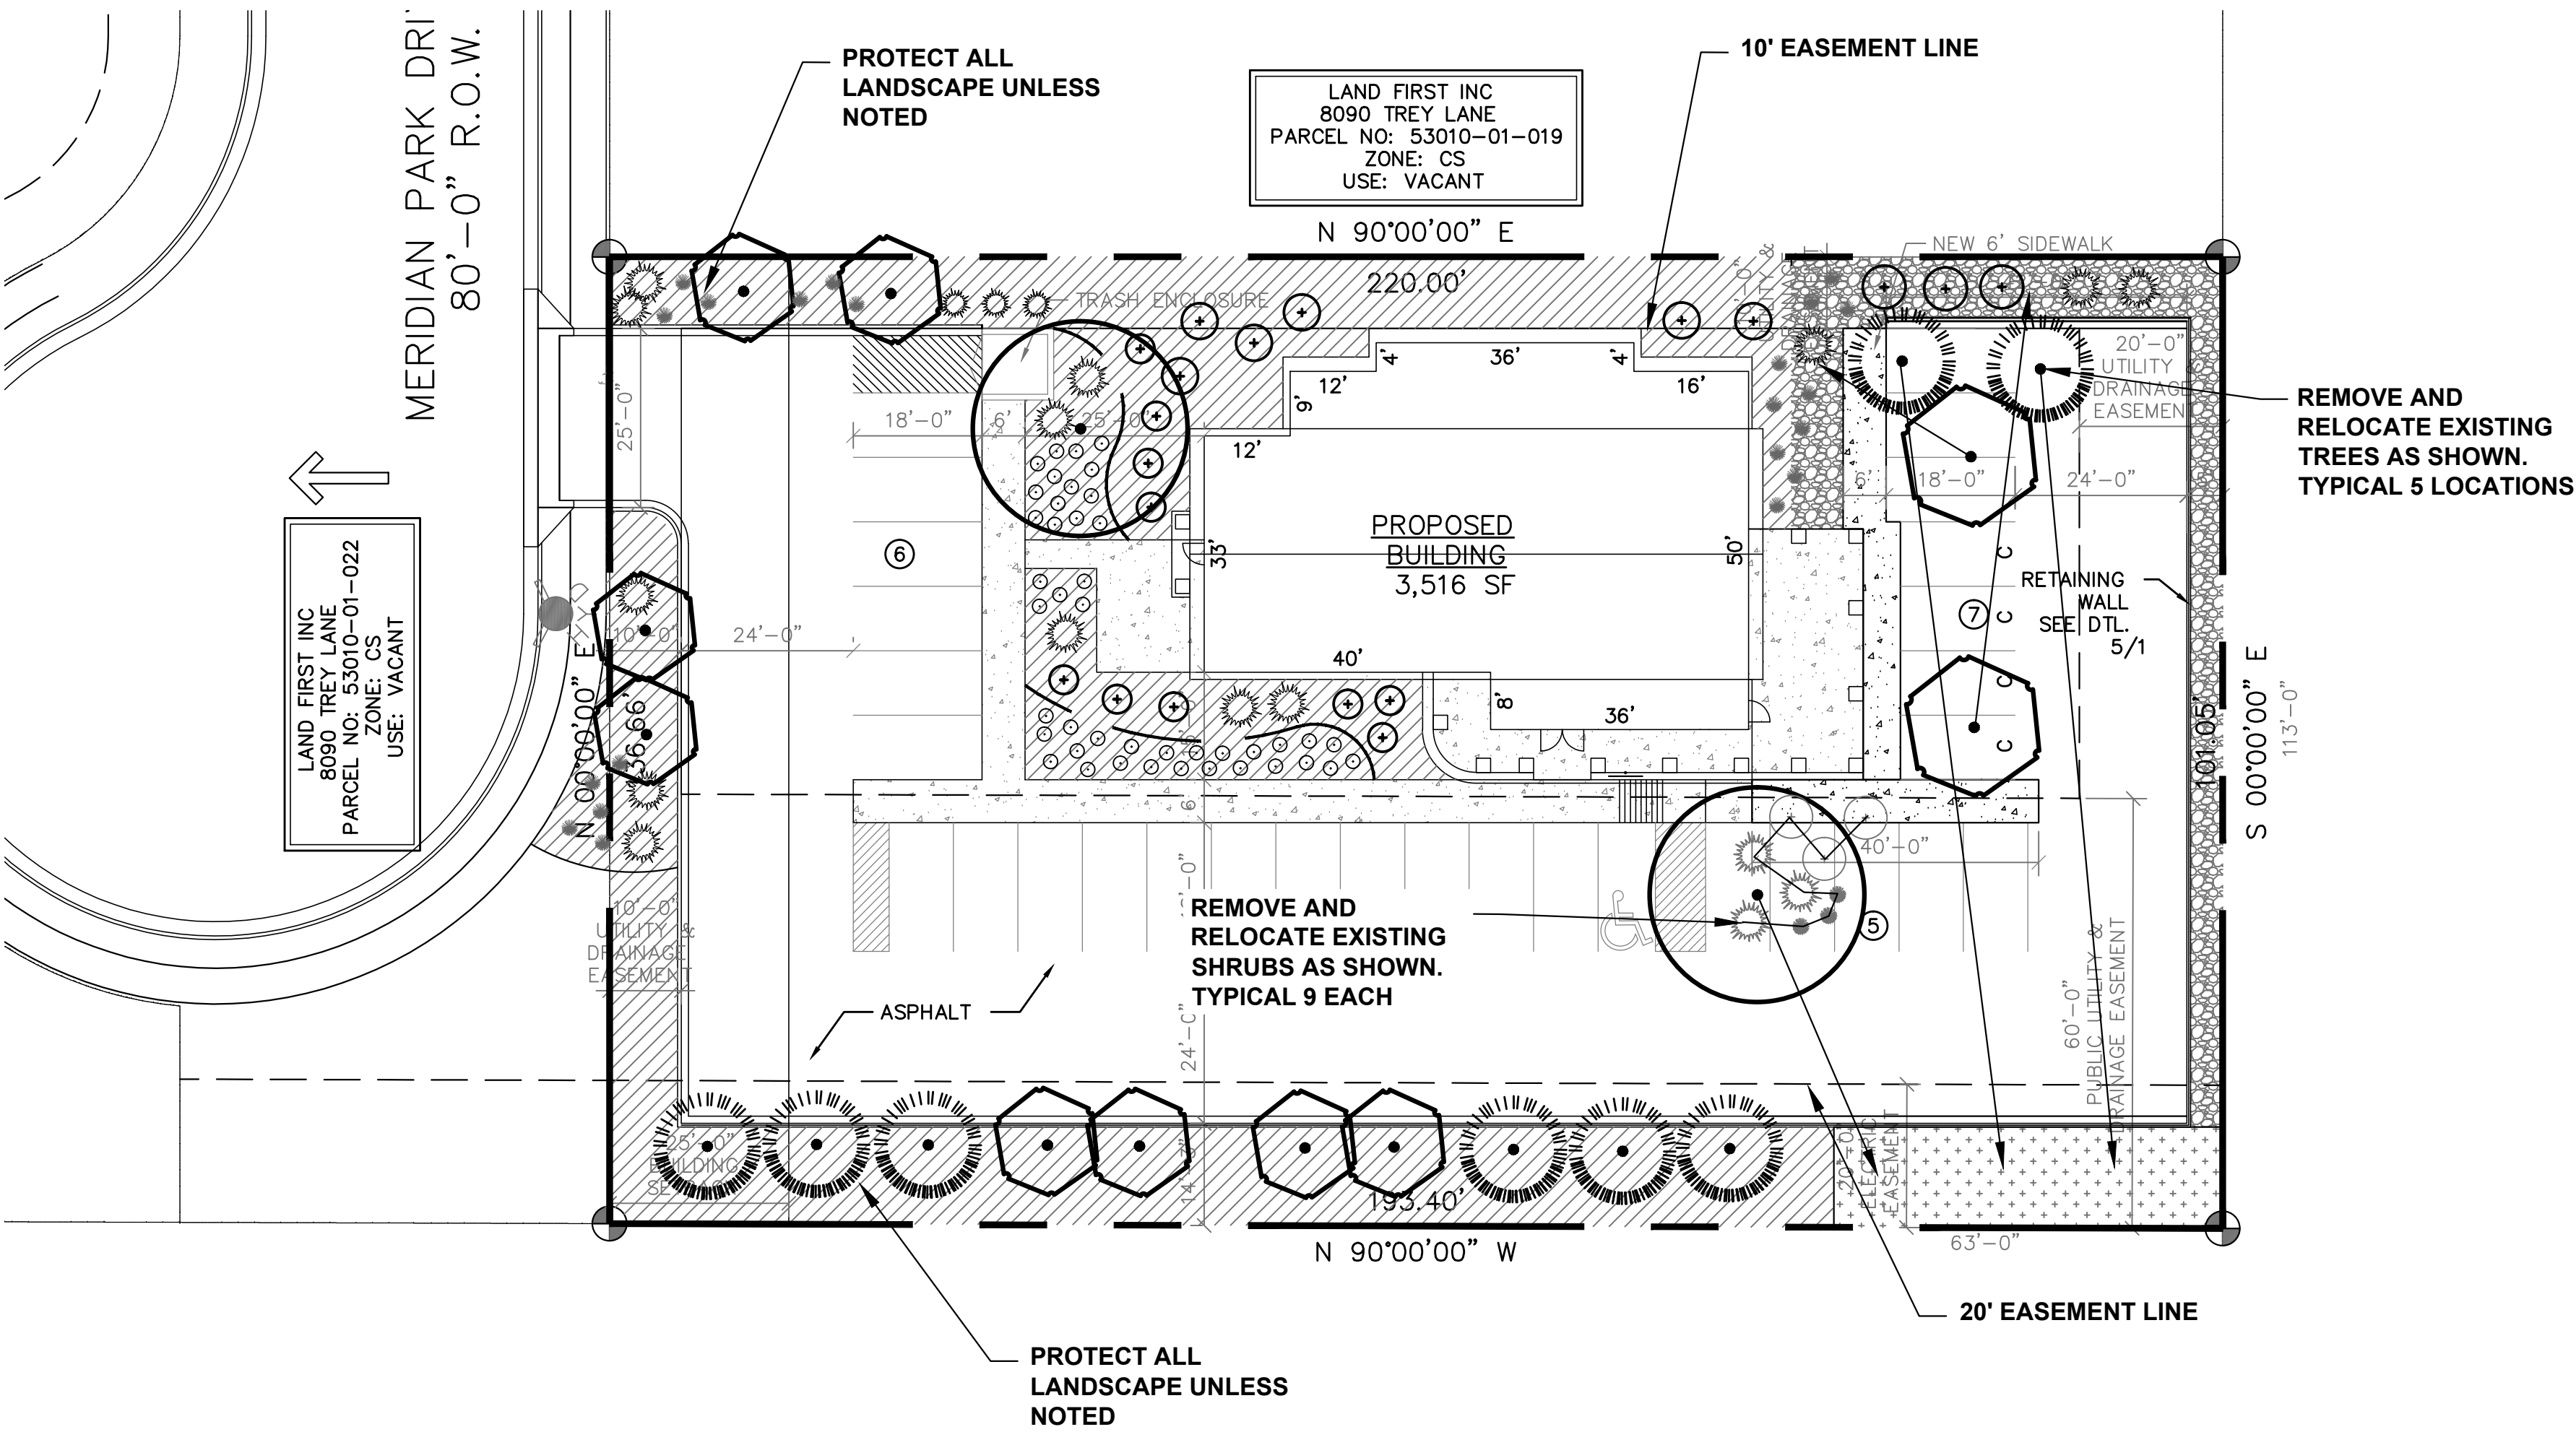

PLANT SCHEDULE

Symbol	Abbr.	Quantity	Botanical Name	Common Name	Mature Width/Hght	Size
EVERGREEN TREES:						
	PFV		Pinus edulis	Pinyon Pine	15'	B&B 6' HT.
DECIDUOUS TREES:						
	GT		Gleditsia triacanthos	Skyline Honeylocust	30'	B&B 1-1/2" cal.
	MS		Malus 'Spring Snow'	Spring Snow Crabapple	15'	1-1/2" cal.
	PV		Prunus virginiana 'Schubert'	Canada Red Cherry	15'	1-1/2" cal.
EVERGREEN SHRUBS:						
	JSS		Juniperus scopulorum 'Skyrocket'	Skyrocket Juniper	2-4' x 15-20'	Cont.
	JH		Juniperus sabina	Buffalo Juniper	3-5' x 10"	#5
DECIDUOUS SHRUBS:						
	CR		Cornus stolonifera 'Redtwig'	Red Twig Dogwood	3-4' x 3-5'	#5
	HP		Hesperaloe parviflora	Red Yucca	2-4' / 2-4'	#5
	PAT		Perovskia atriplicifolia	Russian Sage	3-4' x 3-5'	#5
	RHA		Rhus aromatica 'Gro-low'	Sumac Gro-Low	5-7' x 2-3'	#5
ORNAMENTAL GRASSES:						
	CA		Calamagrostis acutiflora 'Karl Foerster'	Feather Reed Grass	1-3' / 2-3'	#1 CONT.
PERENNIALS:						
	HEM		Salvia nemorosa 'May Night'	Daylily	24 x 24"	#1 CONT.
	SAL			May Night Salvia	24 x 24"	#1 CONT.

GROUND COVER LEGEND

SYMBOL	DESCRIPTION	APPROX. SF
	Arkansas Tan Rock Cobble: 2-4" Diameter (with weed barrier)	
	Brown Drainage Rock: 3/4" Diameter, 3" DEPTH (with weed barrier)	
	Irrigated Seed: See Mix 'A'	

NOTE: ALL QUANTITIES SHALL BE PER PLAN. LEGEND SF ARE FOR REFERENCE ONLY.

NOTE: IRRIGATION SYSTEM TO BE DESIGN/BUILD FOR ALL TURF AND SEEDED AREAS AND DRIP FOR ALL PLANTING AREAS. COORDINATE WITH GENERAL CONTRACTOR. REFER TO IRRIGATION GUIDELINES.

UTILITIES NOTE

VERIFY LOCATION AND DEPTH OF ALL UNDERGROUND UTILITIES PRIOR TO START OF WORK. CALL 811 FOR UTILITY LOCATES. ANY CONFLICT BETWEEN TREE LOCATIONS AND UTILITIES SHOWN ON PLANS SHALL BE RESOLVED WITH GENERAL CONTRACTOR PRIOR TO PLANTING. ALL ELECTRICAL VAULTS AND TRANSFORMERS SHALL BE KEPT CLEAR FROM PLANT MATERIAL PER LOCAL CODE AND ALL SHRUBS TO BE LOCATED MINIMUM 3' CLEAR OF ALL FIRE HYDRANTS AT MATURE SIZE. REFER TO LOCAL CODES.

DOCUMENT NOTE

IRRESPECTIVE OF ANY OTHER TERM IN THIS DOCUMENT, LANDSCAPE ARCHITECT SHALL NOT CONTROL OR BE RESPONSIBLE FOR CONSTRUCTION MEANS, METHODS, TECHNIQUES, SCHEDULES, SEQUENCES OR PROCEDURES, OR FOR CONSTRUCTION SAFETY OR ANY OTHER RELATED PROGRAMS, OR FOR ANY OTHER PARTIES' ERRORS OR OMISSIONS OR FOR ANY OTHER PARTIES' FAILURE TO COMPLETE THEIR WORK OR SERVICES IN ACCORDANCE WITH LANDSCAPE ARCHITECT'S DOCUMENTS.

HIGHER GROUND DESIGNS, INC.  
LANDSCAPE ARCHITECTURE, PLANNING & IRRIGATION DESIGN  
5350 NORTH ACADEMY BLVD., STE. 207  
COLORADO SPRINGS, CO 80918  
Phone 719-477-1646  
Fax 719-268-1122



FALCON DENTAL  
DENTAL OFFICE  
8011 MERIDIAN PARK DRIVE  
FALCON, CO

THESE DRAWINGS ARE THE PROPERTY OF HIGHER GROUND DESIGNS, INC. AND ARE NOT TO BE USED FOR ANY OTHER PURPOSE WITHOUT WRITTEN AUTHORIZATION BY HIGHER GROUND DESIGNS, INC. THESE DRAWINGS ARE NOT FOR CONSTRUCTION.

PREPARED FOR:  
HAMMERS CONSTRUCTION

DRAFT

NOT FOR CONSTRUCTION	JOB NUMBER	799-18
	REVISIONS	
	ORIGINAL DATE	9-5-18
	DRAWN BY	JM
	DESCRIPTION	LANDSCAPE PLAN
	SHEET NO.	L1.1