
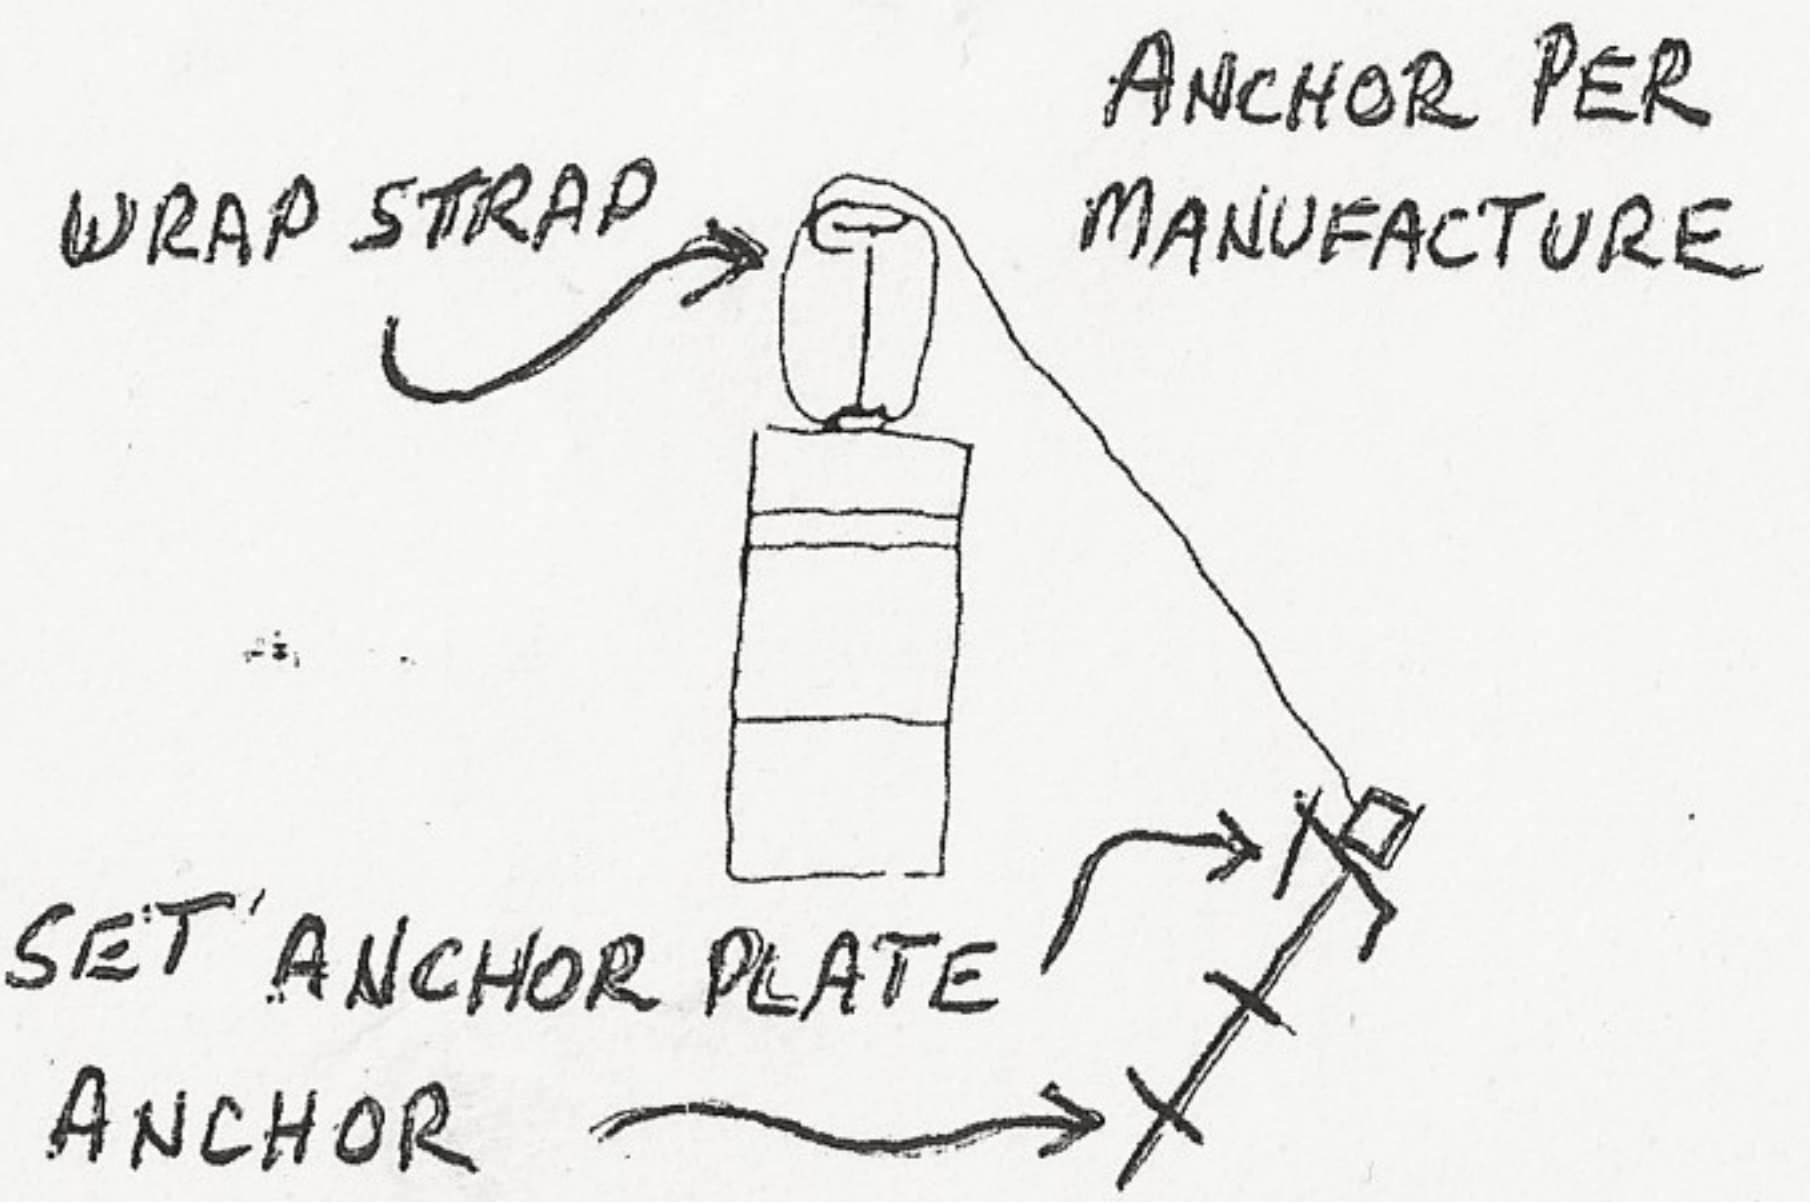


- * PERIMETER PIER
8' ON CENTER
- SUPPORT
PIER
6' ON CENTER
- ANCHOR (SCREW) MAX.
10' FROM EACH
END OF HOME,
- ⊗ ONE X 12 AT
EACH END.

TYPICAL
SUPPORT
PIER

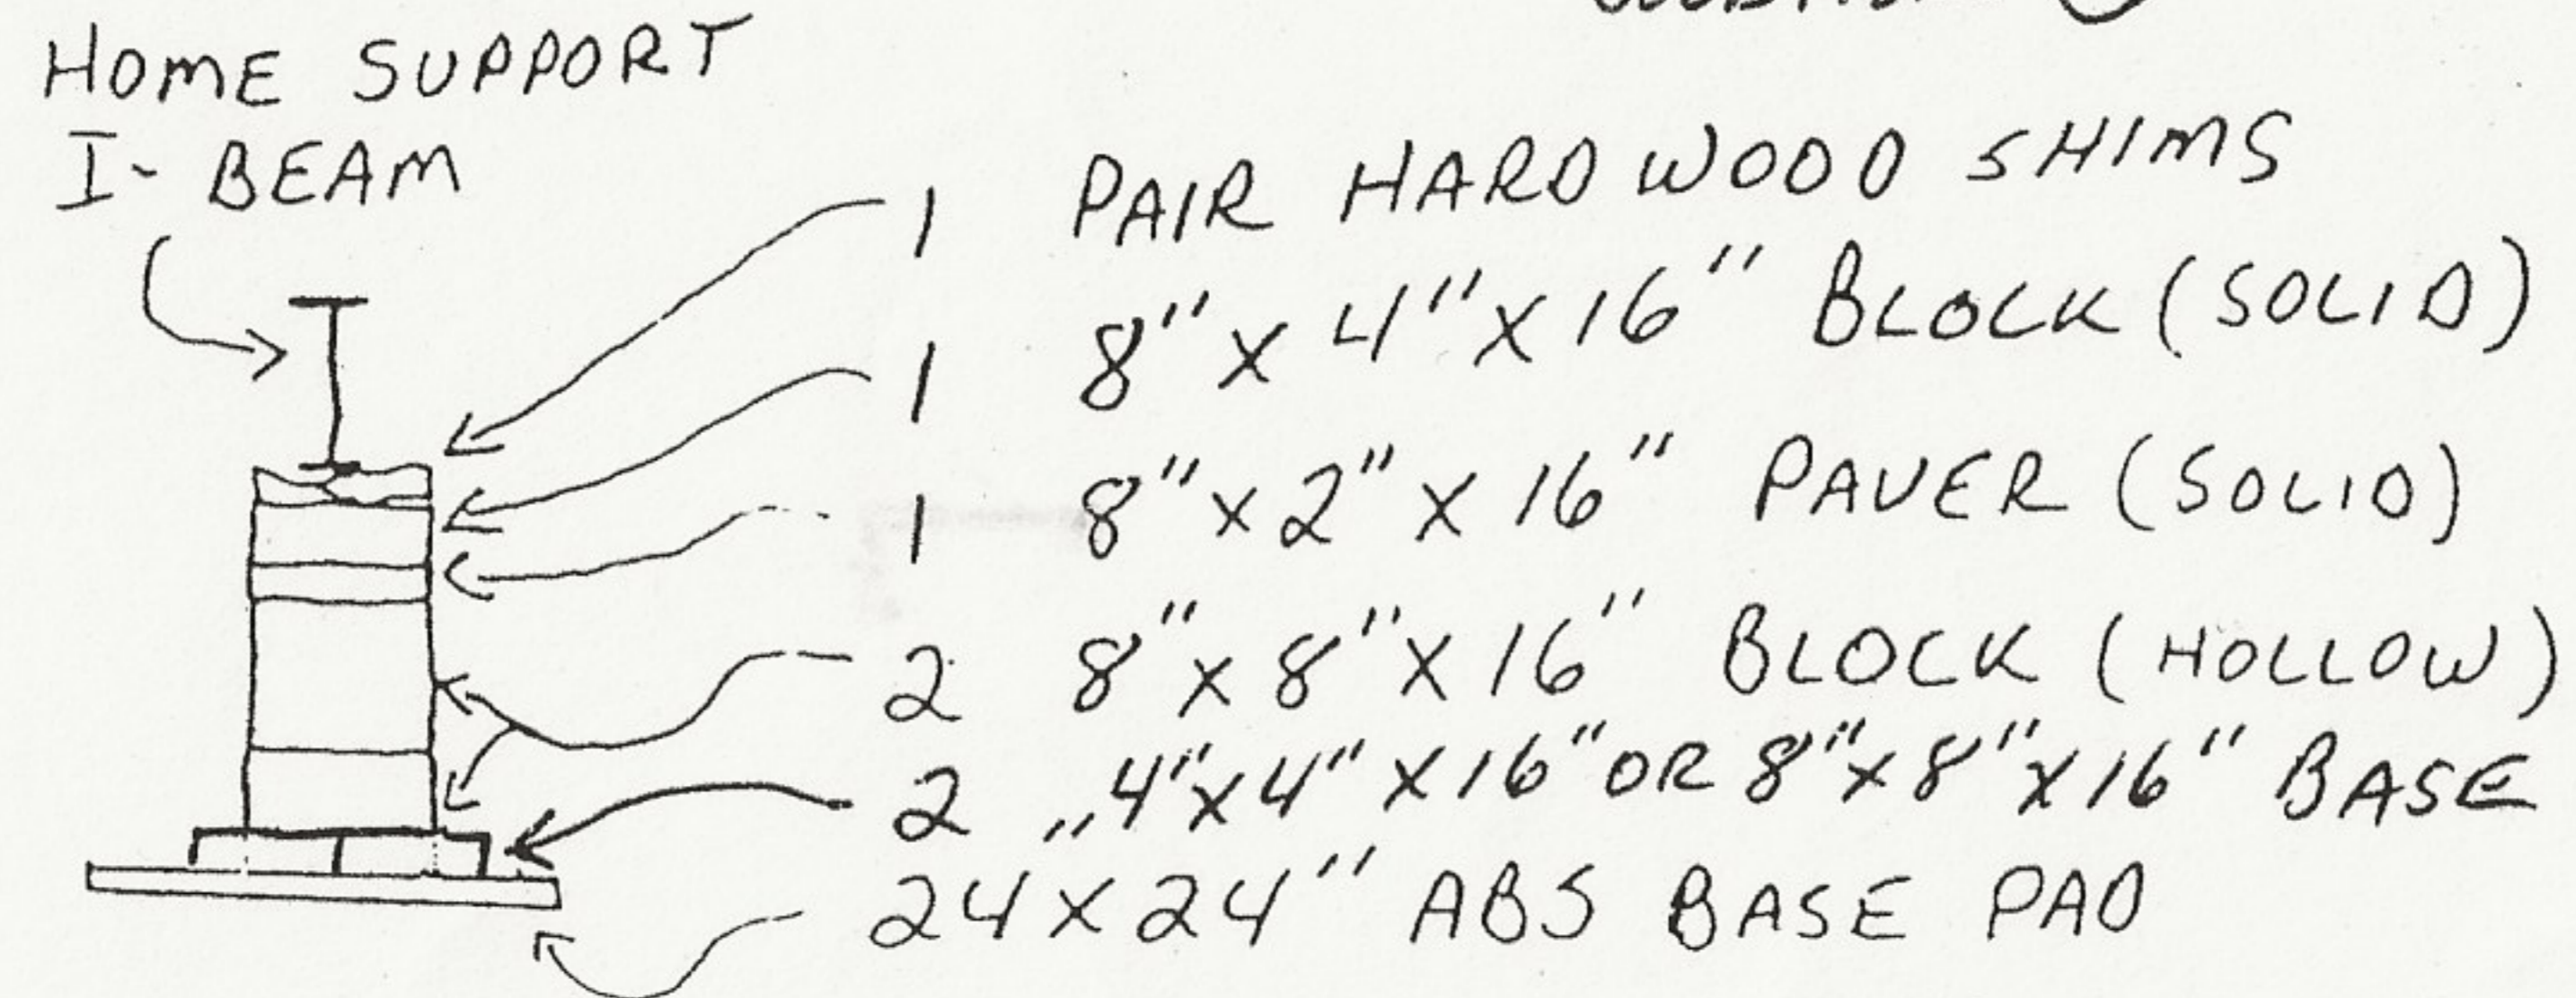

OWNER:

Released for Permit
10/01/2020 10:35:50 AM
Pikes Peak
REGIONAL
Building Department
bph/ups
CONSTRUCTION

dsdespino
10/02/2020 1:23:11 PM