


VICINITY MAP
NOT TO SCALE

SYMBOL LEGEND

- A1A BASIN DESIGNATION
- XX BASIN AREA, ACRES
- XX 5 YEAR STORM, CFS
- XX 100 YEAR STORM, CFS
- XX 5 YEAR ACCUMULATED FLOW, CFS
- XX 100 YEAR ACCUMULATED FLOW, CFS
- PROPOSED SUB-BASIN BOUNDARY
- EXISTING MAJOR CONTOUR
- EXISTING MINOR CONTOUR
- PROPERTY LINE
- PROPOSED EASEMENT DRAINAGE
- DIRECTION OF DRAINAGE FLOW

PROPOSED CONDITIONS			
AREA DESIGNATION	Q5 (CFS)	Q100 (CFS)	ACRES
OS1	0.5	3.4	2.0
OS2	0.2	1.2	0.5
A1	1.4	3.1	0.7
A2	1.7	3.8	0.9
A3	1.6	3.4	0.7
A4	1.7	3.7	0.8
A5	1.0	2.1	1.4
B1	1.2	2.7	0.6
B2	1.8	4.0	0.9
B3	0.2	0.6	0.2
B4	0.2	0.5	0.1
B5	0.1	0.6	0.3
DP1 (A1+A2)	2.9	6.6	1.6
DP2 (OS1+A3)	2.0	7.4	2.7
DP3 (DP1+DP2)	4.0	11.4	4.2
DP4 (A4+A5)	2.6	5.6	1.2
DP5 (DP3+DP4)	6.1	15.8	5.4
DP6 (OS2+B1)	1.3	3.7	1.1
DP7 (DP6+B2)	3.1	7.8	2.0
DP8 (DP5+DP7)	8.3	21.4	7.4
DP9 (DP8+B3)	8.4	21.8	7.6
DP10 (DP9+B4)	8.5	22.0	7.7
DP11 (DP10+B5)	8.6	22.5	8.0

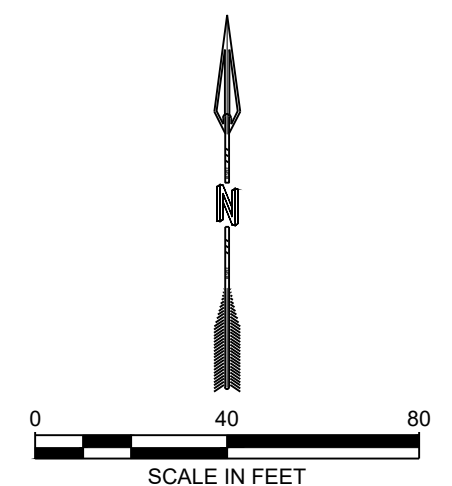

DESIGNED	REVISION
RESPEC (FORMERLY ADP)	
DRAWN	
CHECKED	
DATE	

STAMP

Know what's below.
Call before you dig.
PROJ NO. W0008.0003

CALCULUS STABILIS CORP.
6685 TEMPLETON GAP ROAD
COLORADO SPRINGS, CO 80923

PIKES VISTA
SUBDIVISION

PROPOSED DRAINAGE
PLAN

DRAWING NUMBER:
C
SHEET 2