

NOTE:

THE INFORMATION SHOWN ON THE METRO DISTRICT EXHIBITS IS CONCEPTUAL AND FOR ILLUSTRATION PURPOSES ONLY. THIS INFORMATION IS SUBJECT TO CHANGE THROUGHOUT THE APPROVAL PROCESS OF ALL APPLICABLE GOVERNING JURISDICTIONS.



CURRENT DISTRICT BOUNDARY (298.2 AC)

LEGEND



T1 SITE (168.8 AC)



F1 FUTURE EXCLUSION AREA (86.4 AC)



E1/E2/E3 PREVIOUSLY EXCLUDED AREA JUNE 21, 2021 (143.0 AC)



F2 ROW EXCLUSION AREA (43.0 AC)




GRAPHIC SCALE



(IN FEET)
1 inch = 1500ft

TOTAL SITE + EXCLUSION AREAS = (441.2 AC)

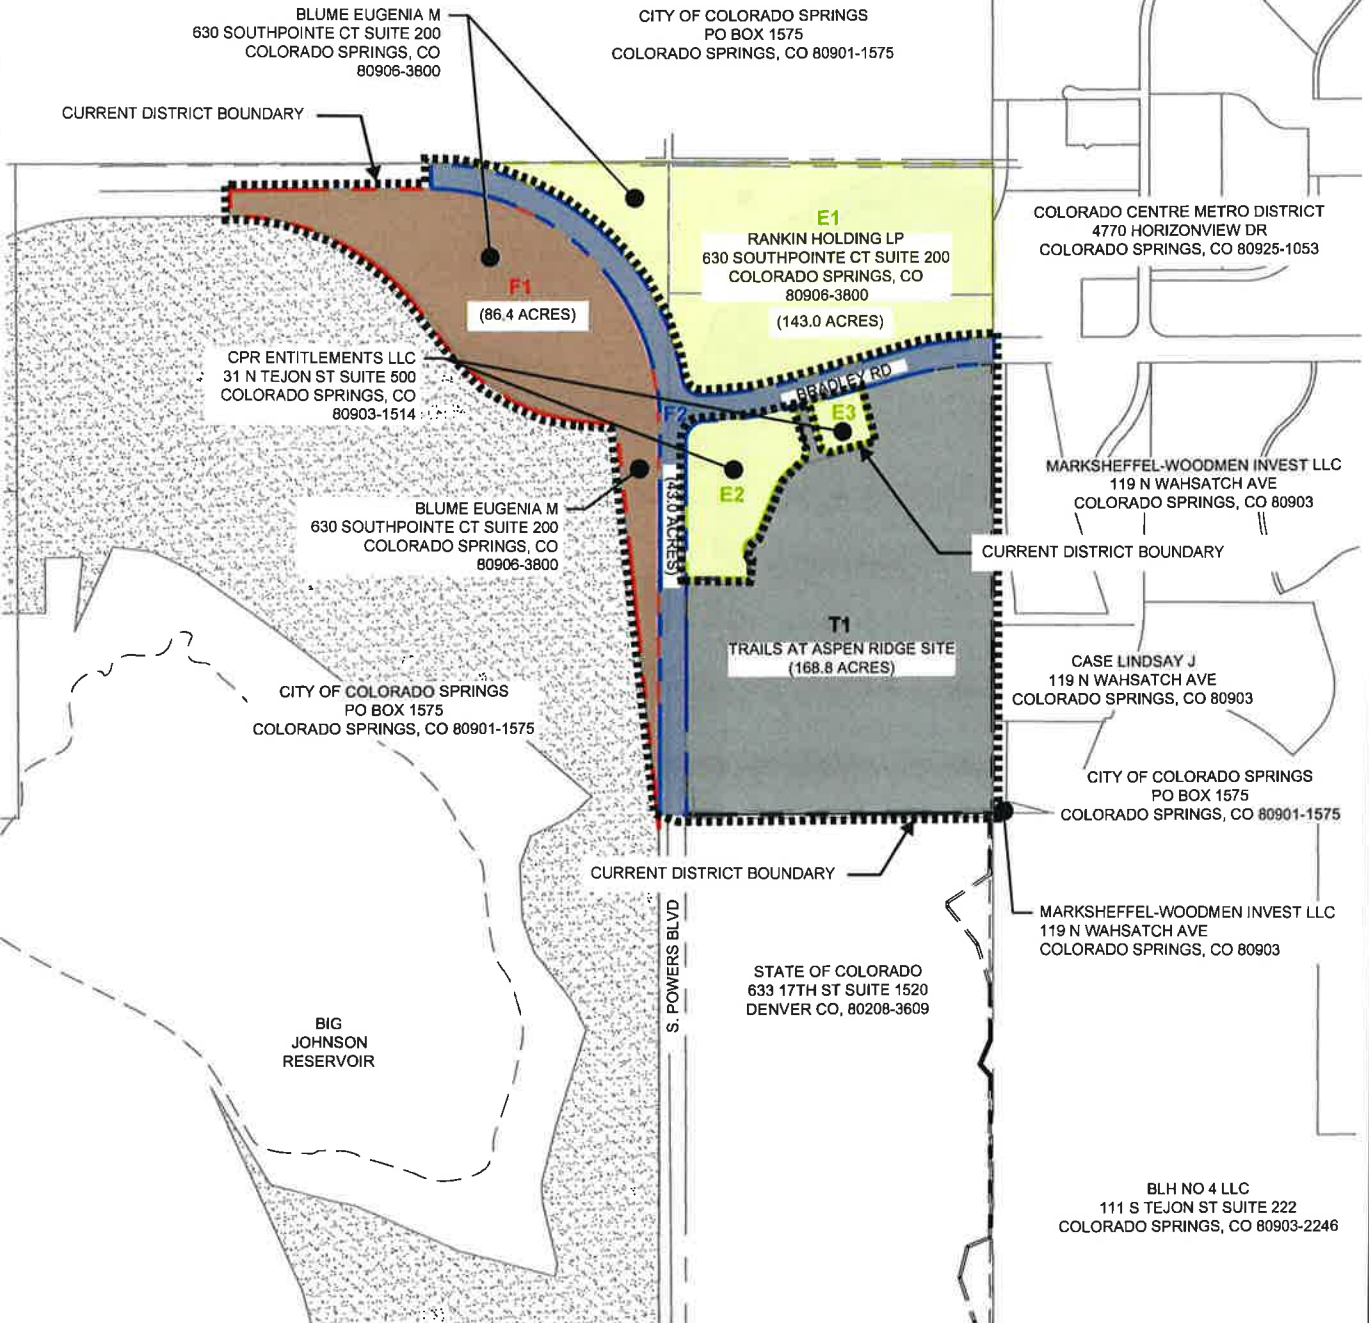

FILE NAME: s:\20.686.028 trails_punisp_major_amend\100 Dwg\1105 exhibit\dist\map\trails at aspen ridge\wres\September 2, 2021 1:55:51 PM CTB FILE: Matrix.cdb

PREPARED BY:



WATERVIEW II METROPOLITAN DISTRICT EXCLUSION AREA MAP

DESIGNED BY: NMS	SCALE	DATE ISSUED: SEP 2021	DRAWING No.
DRAWN BY: LCB	HORIZ. 1" = 1500'	SHEET 11 OF 11	EXHA.3
CHECKED BY: NMS	VERT. N/A		