


P:\Clients\Monument\04-20-0153 Waterline & Storage Tank\CAD\Sheets\Civil\OVERALL PLAN VIEW.dwg - ---- - 7/2/2021 10:17 AM

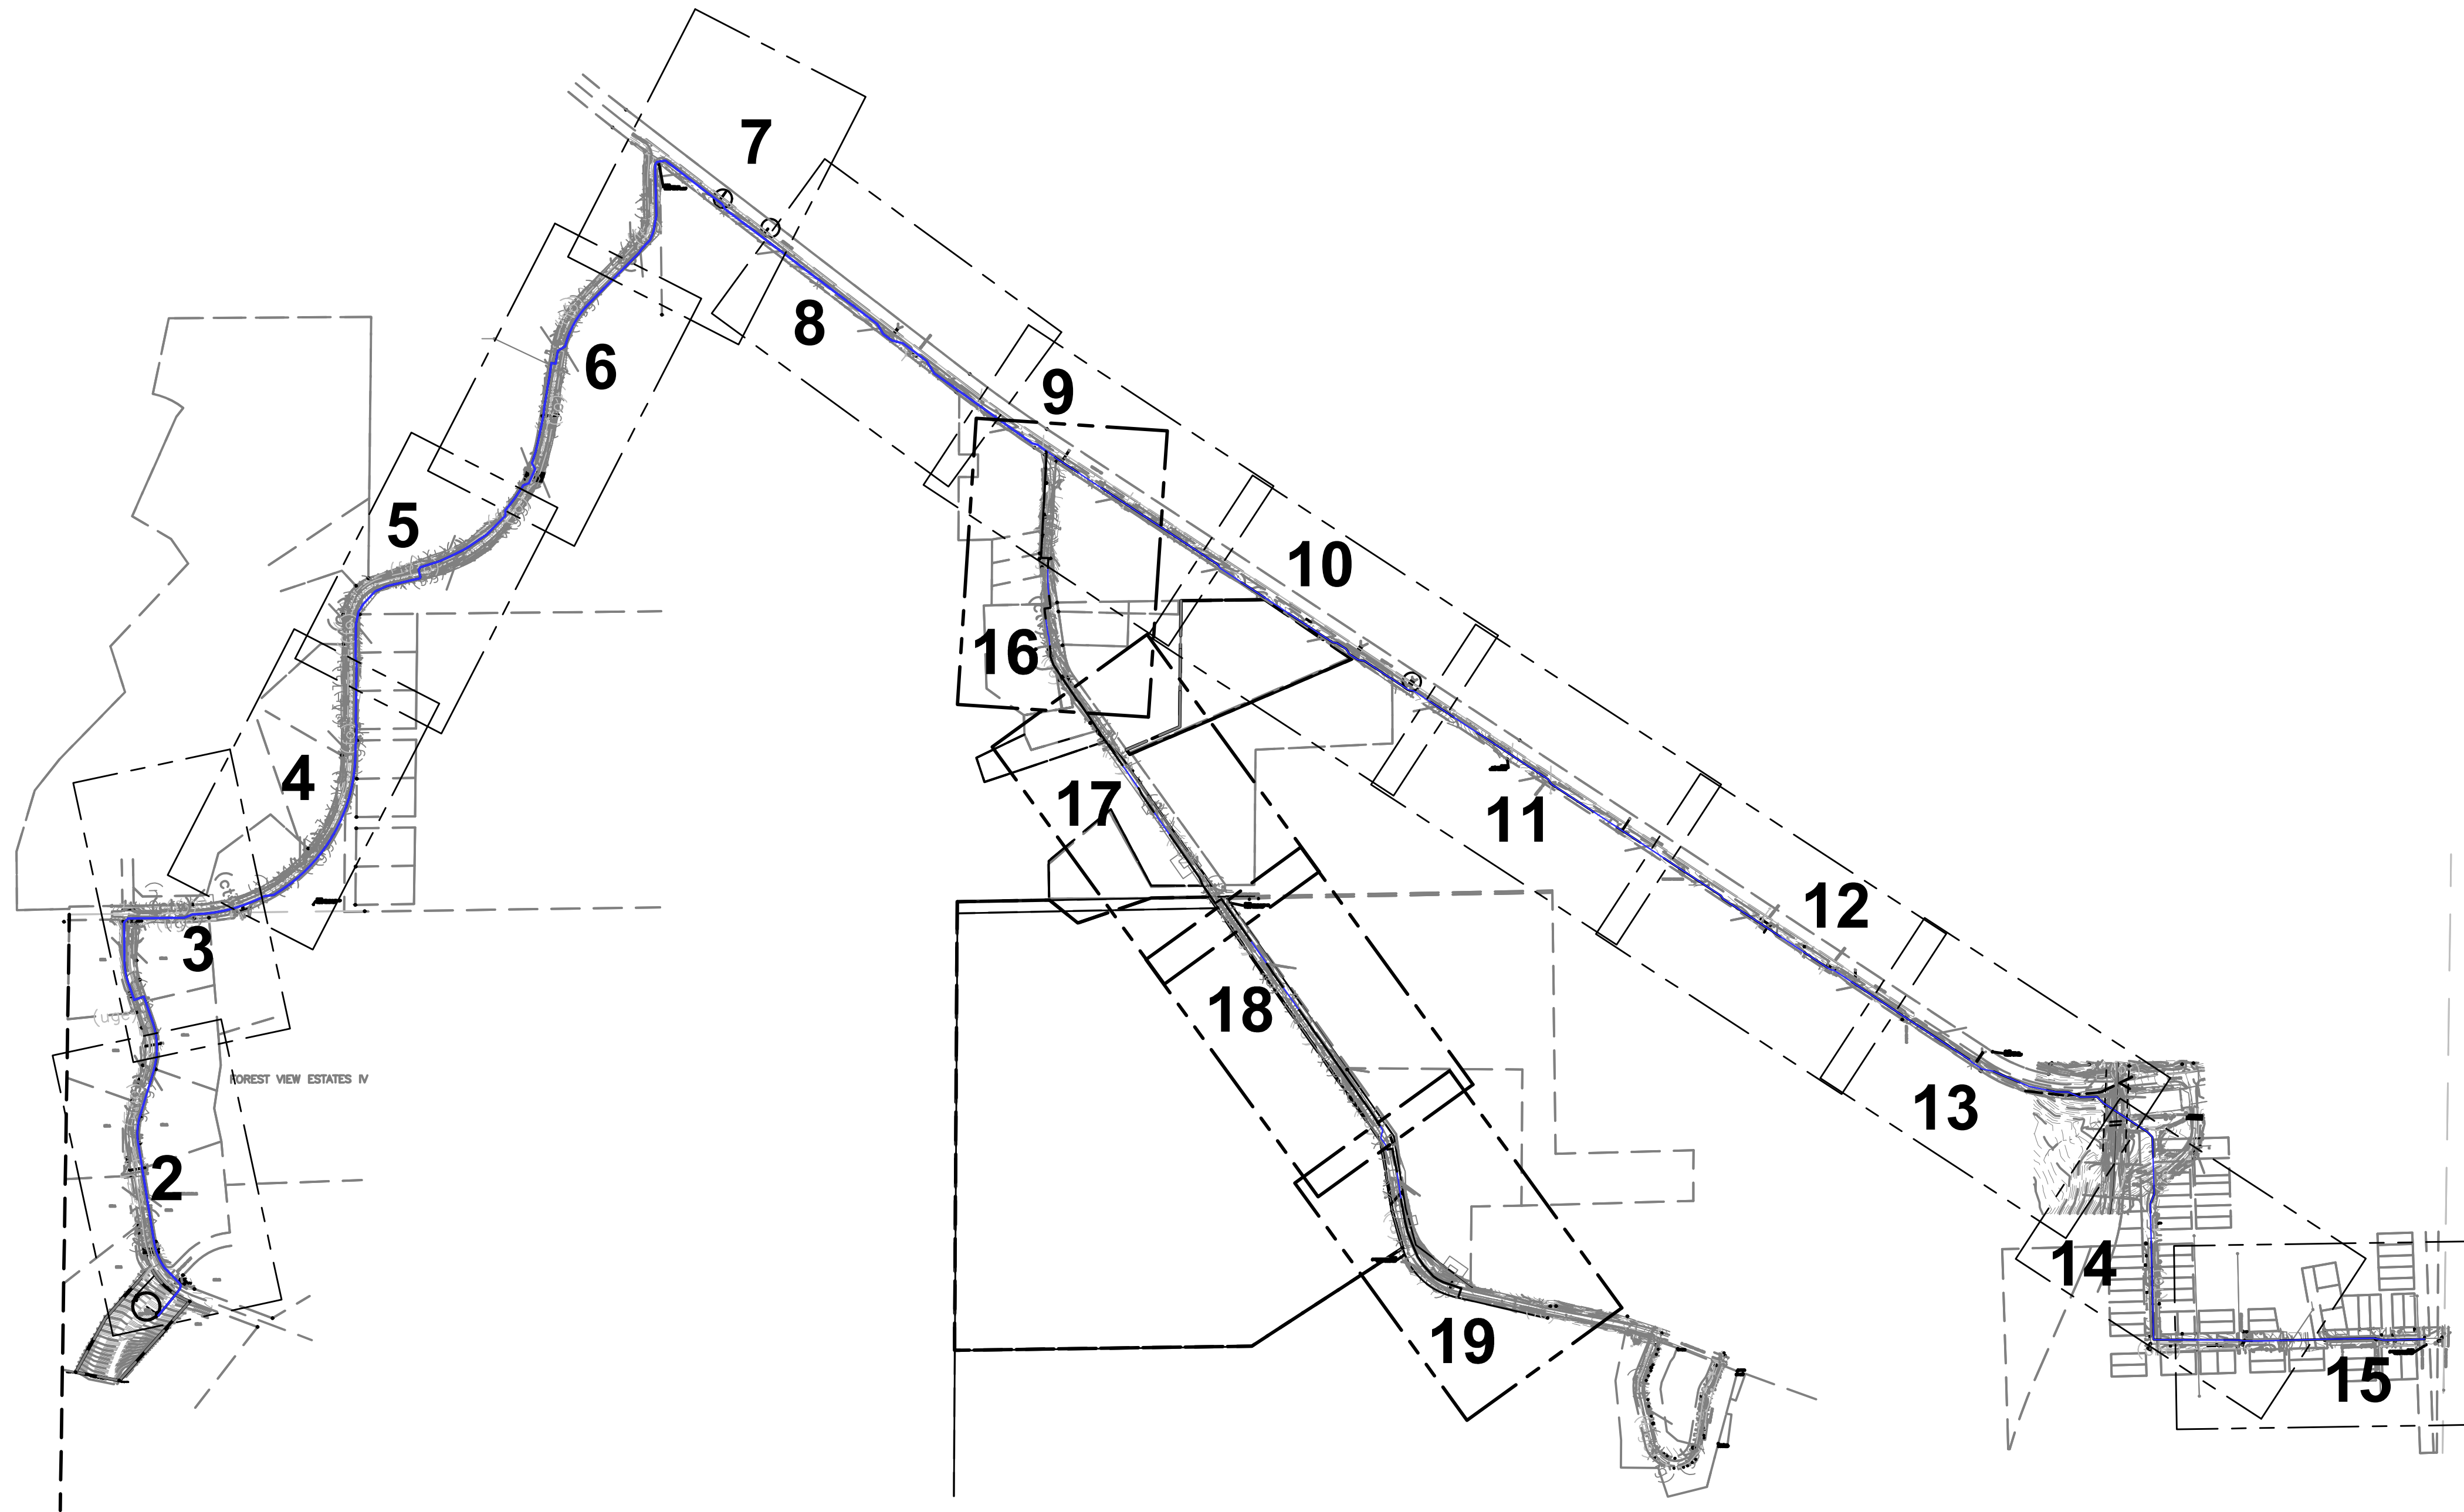

SURVEY CONTROL DATA

POINT NO.	NORTHING	EASTING	ELEVATION	POINT DESCRIPTION
150	1465758.075	3172710.430	7069.86 (NAVD 88)	3.25" ALUMINUM CAP "CDOT MP 7.4 #542"
151	1462473.388	3171175.657	7133.00 (NAVD 88)	#4 REBAR WITH RED PLASTIC CAP "CONTROL POINT"
152	1462480.295	3175247.677	6947.57 (NAVD 88)	#4 REBAR WITH RED PLASTIC CAP "CONTROL POINT"
153	1460915.673	3176013.847	6936.42 (NAVD 88)	#4 REBAR WITH RED PLASTIC CAP "CONTROL POINT"
154	1460518.879	3180552.386	7018.01 (NAVD 88)	#4 REBAR WITH RED PLASTIC CAP "CONTROL POINT"
115	1463118.253	3176474.552	6999.48 (NAVD 88)	3.25" ALUMINUM CAP "CDOT R.O.W."
110	1461819.218	3178628.362	6977.98 (NAVD 88)	3.25" ALUMINUM CAP "CDOT R.O.W."

COORDINATE SYSTEM: NAD83 (2011)
STATE PLANE ZONE: COLORADO CENTRAL ZONE 0502
UNITS: US SURVEY FEET
GEOID MODEL: GEOID18

PROJECT COORDINATES SHOWN HEREON ARE MODIFIED STATE PLANE GROUND COORDINATES
GRID TO GROUND COMBINED SCALE FACTOR: 1.0004129397
GROUND TO GRID COMBINED SCALE FACTOR: 0.9995872307

FALSE NORTHING: 0.0
FALSE EASTING: 0.0



GRAPHIC SCALE

0' 250' 500' 1000' 1500'

Scale: 1"=500'

NO.	REVISIONS	BY	DATE

DRAWN	S. CALE
DESIGNED	J. ADAMS
APPROVED	J. ADAMS
QA	W. KOGER

ATTENTION
LINE IS 2 INCHES
AT FULL SIZE
(IF NOT 2" SCALE ACCORDINGLY)

**PRELIMINARY
DRAWING
NOT FOR
CONSTRUCTION**

TOWN OF MONUMENT, COLORADO


FORSGREN
Associates Inc.
56 INVERNESS DRIVE EAST #112, ENGLEWOOD, CO 80112
PH: 720.232.6644

TOWN OF MONUMENT WATERLINE & TANK

**PIPELINE ALIGNMENTS
KEY MAP**



PROJECT NO:	04-20-0153
SHEET NO:	1
DATE:	PAGE NO:
JUNE, 2021	1 OF 19

P:\Clients\Monument\04-20-0153 Waterline & Storage Tank\CAD\Sheets\Civil\OVERALL PLAN VIEW.dwg - ---- - 7/2/2021 12:30 PM

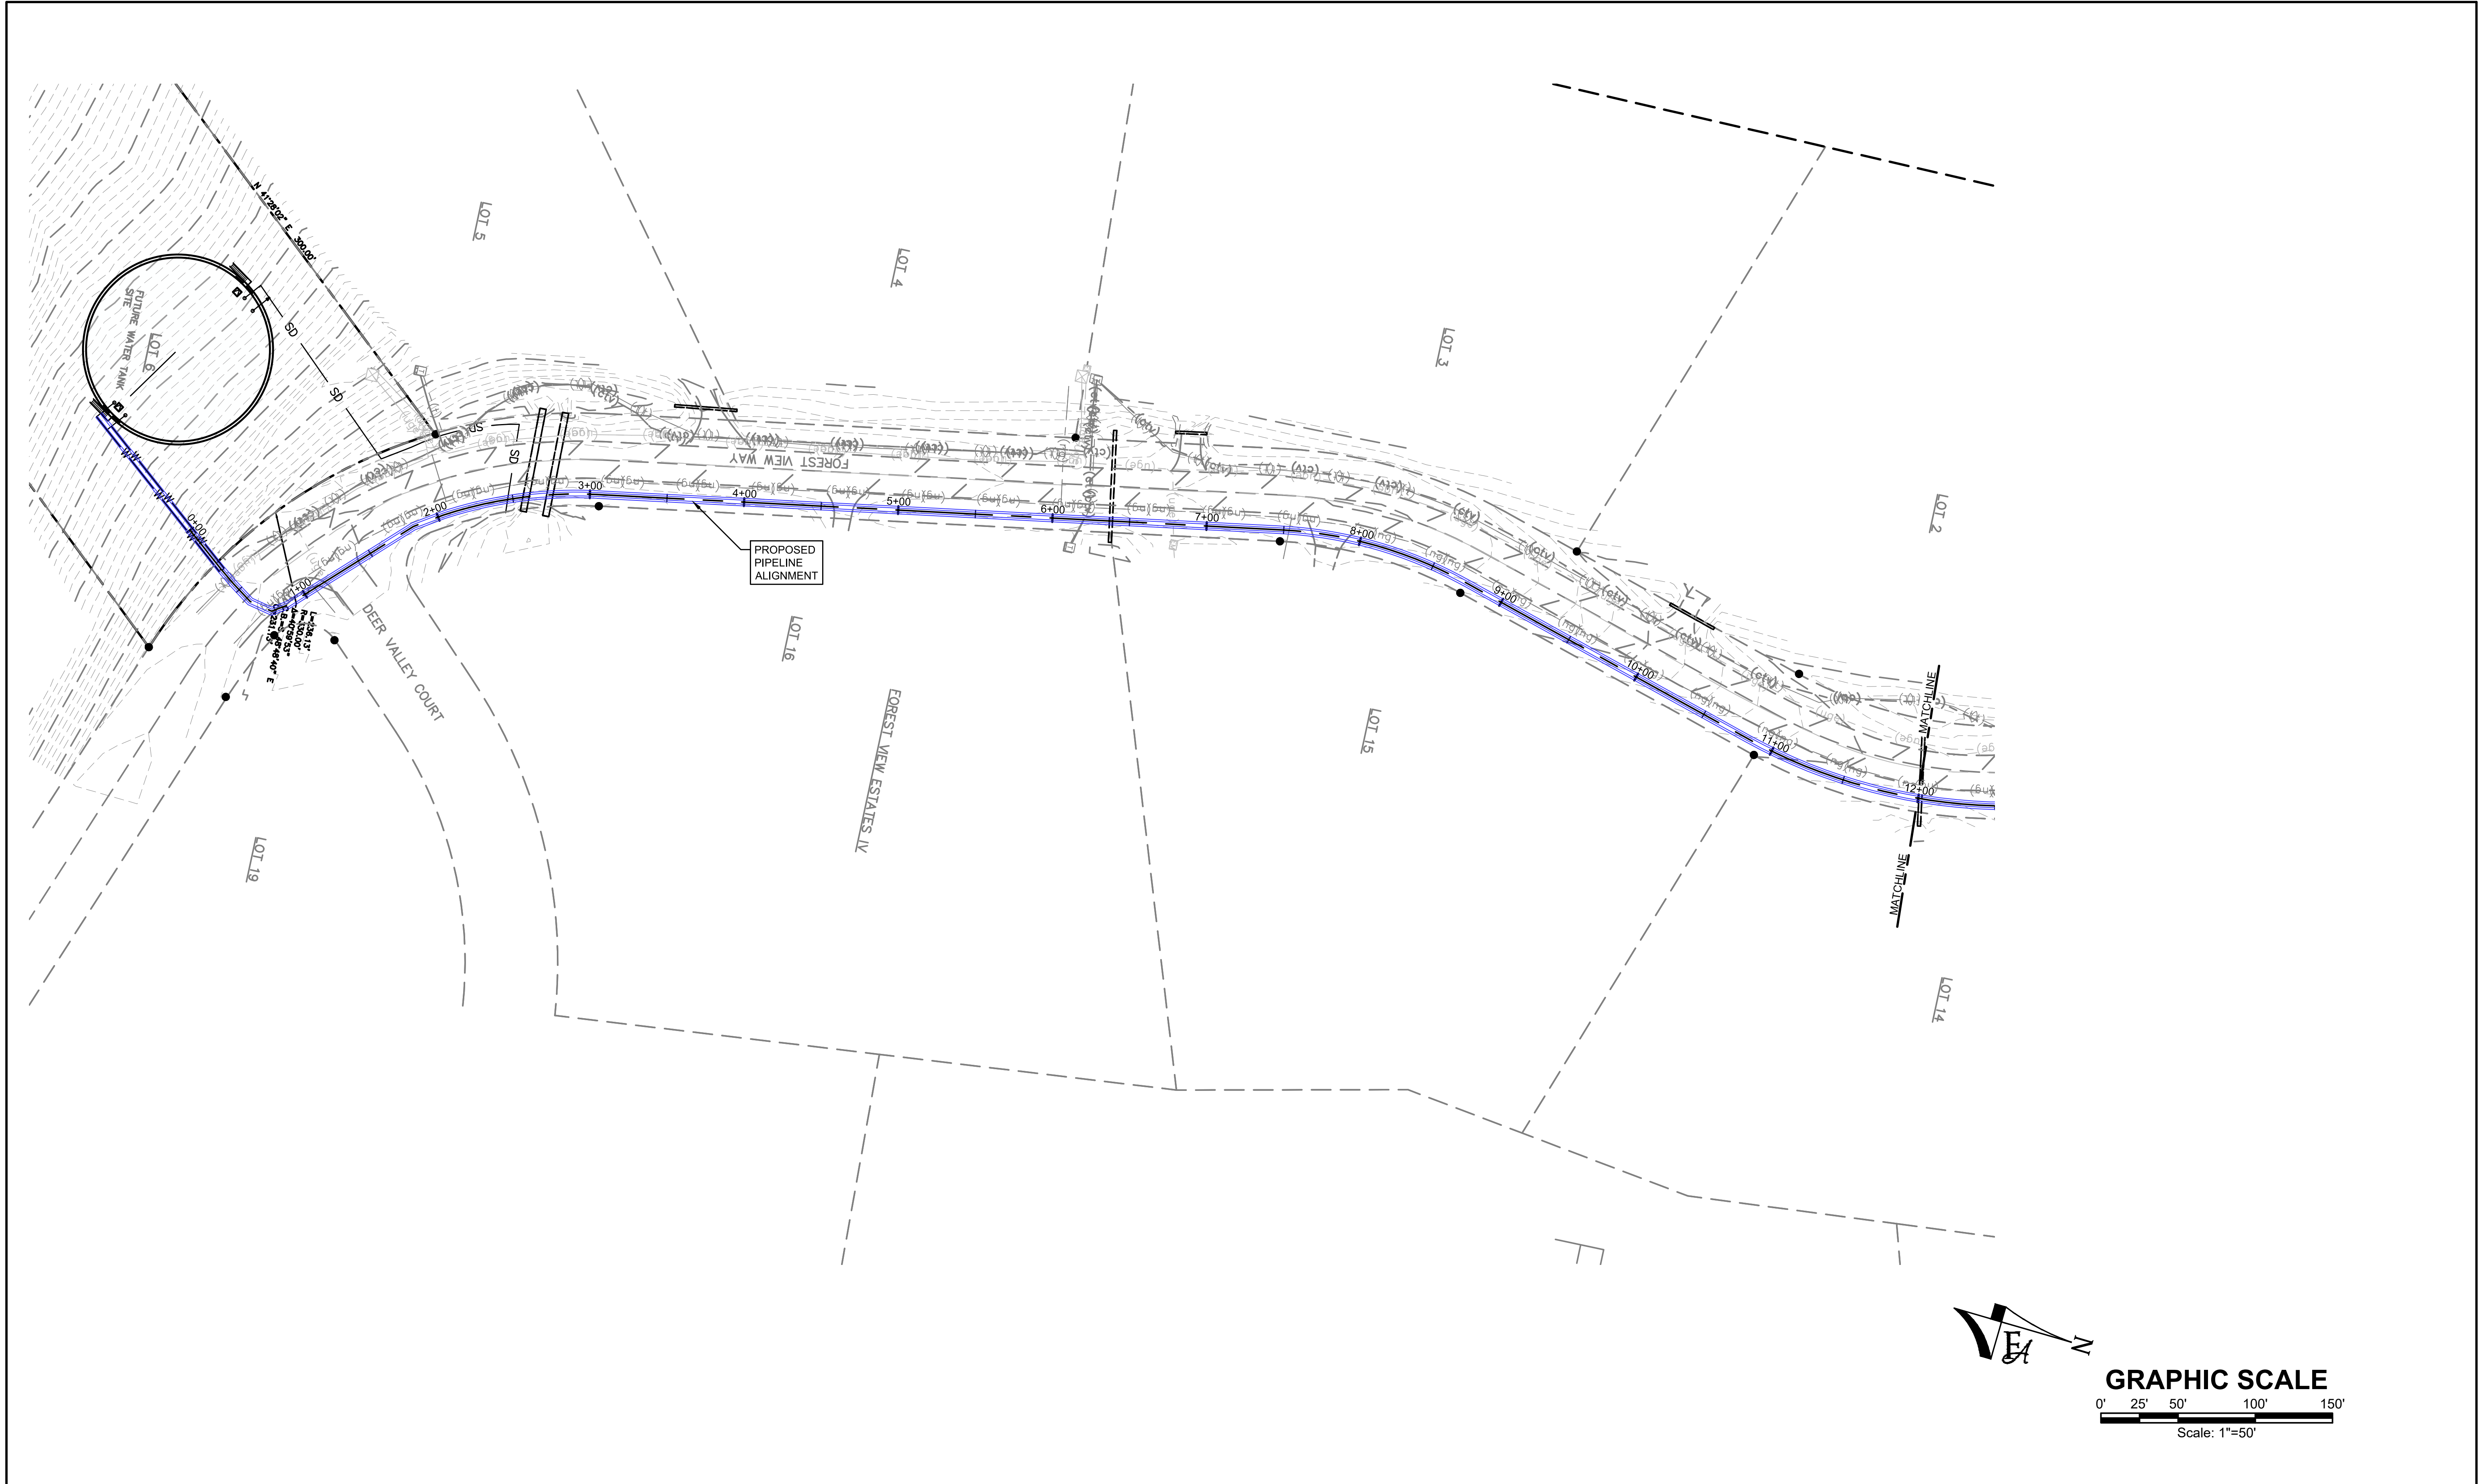

--	--	

P:\Clients\Monument\04-20-0153 Waterline & Storage Tank\CAD\Sheets\Civil\OVERALL PLAN VIEW.dwg - ---- - 7/2/2021 12:42 PM

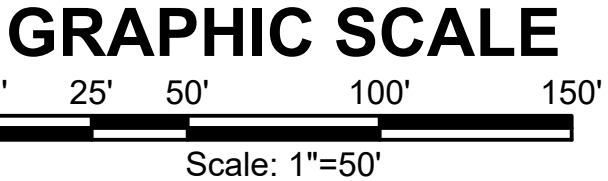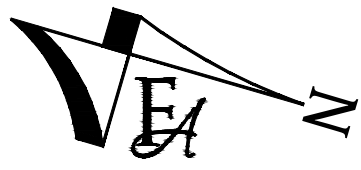

				DRAWN	S. CALE
				DESIGNED	J. ADAMS
				APPROVED	J. ADAMS
NO.	REVISIONS	BY	DATE	QA	W. KOGER

This document or any part thereof in detail or design concept is the property of Forsgren Associates Inc. and shall not be copied without the written authorization of Forsgren Associates Inc.

ATTENTION
LINE IS 2 INCHES
AT FULL SIZE
(IF NOT 2" SCALE ACCORDINGLY)

**PRELIMINARY
DRAWING
NOT FOR
CONSTRUCTION**

TOWN OF MONUMENT, COLORADO




FORSGREN
Associates Inc.
56 INVERNESS DRIVE EAST #112, ENGLEWOOD, CO 80112
PH: 720.232.6644

TOWN OF MONUMENT WATERLINE & TANK

PIPELINE ALIGNMENTS

STA 12+00 TO STA 24+00




PROJECT NO: 04-20-0153	
SHEET NO: 3	
DATE: JUNE, 2021	PAGE NO: 3 OF 19

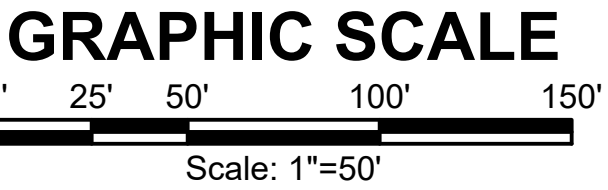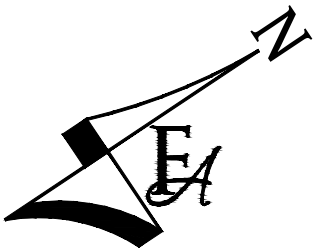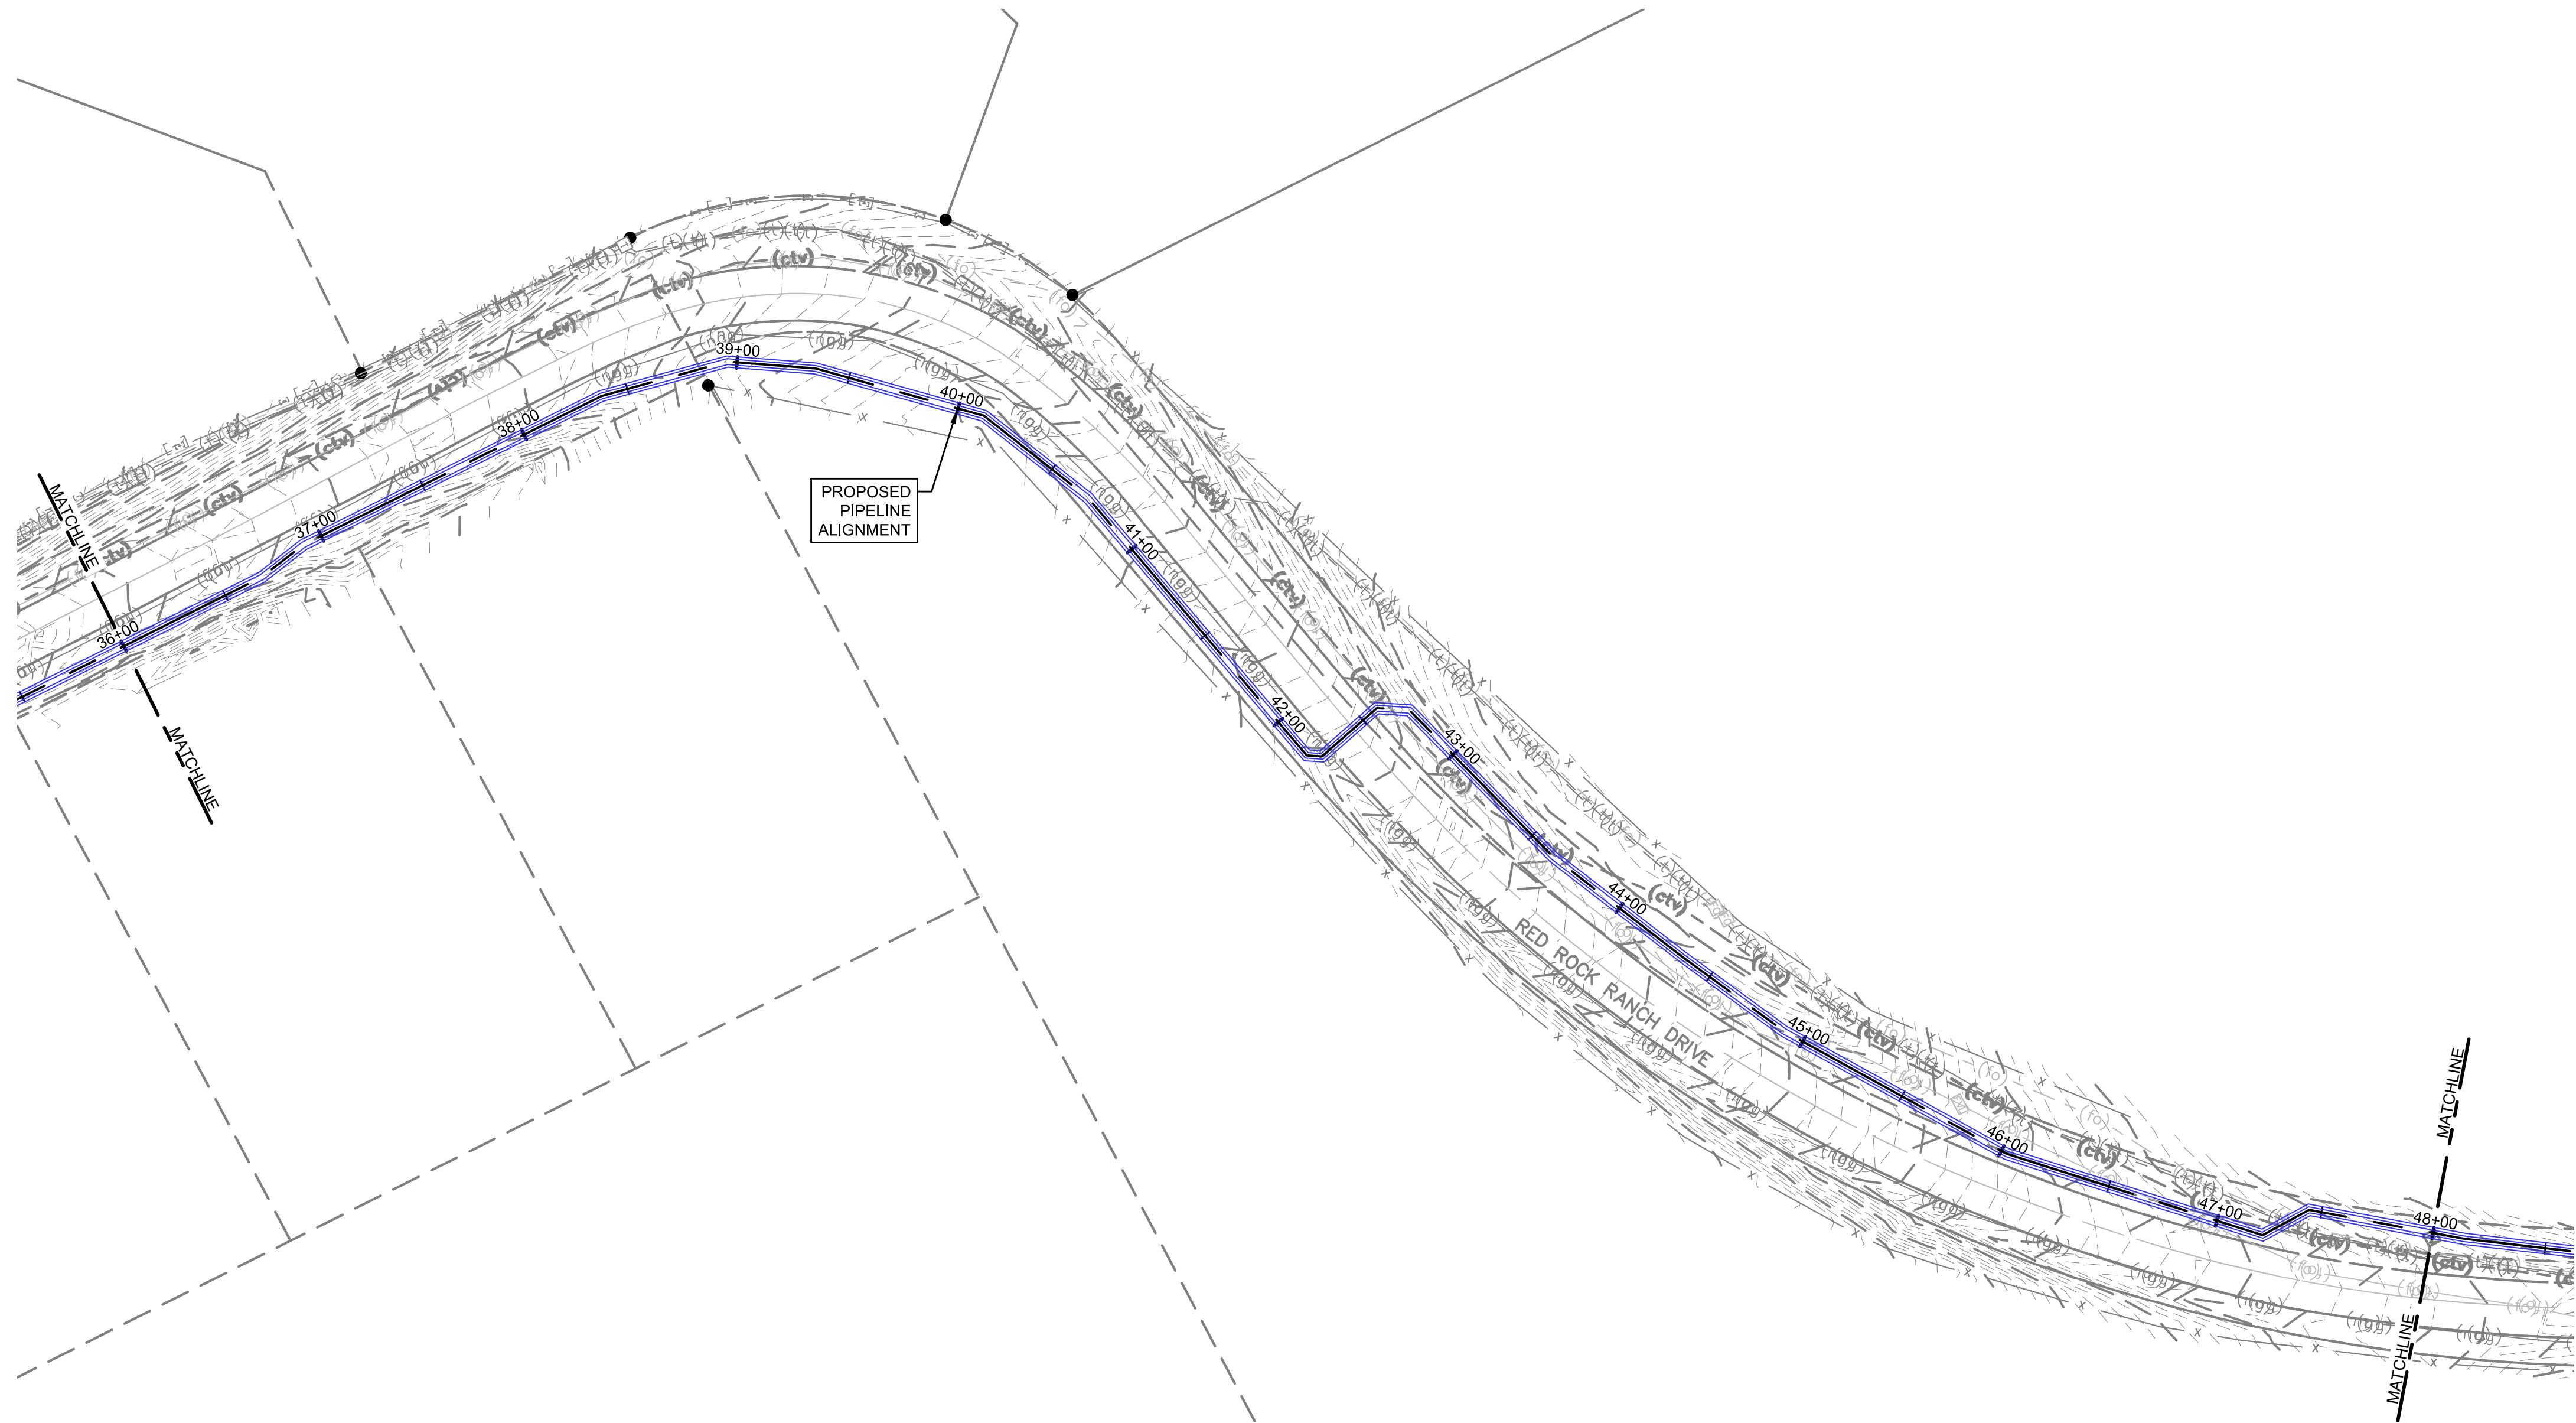

--	--	

P:\Clients\Monument\04-20-0153 Waterline & Storage Tank\CAD\Sheets\Civil\OVERALL PLAN VIEW.dwg - ---- - 7/2/2021 12:50 PM

P:\Clients\Monument\04-20-0153 Waterline & Storage Tank\CAD\Sheets\Civil\COVERALL PLAN VIEW.dwg - ---- - 7/2/2021 12:52 PM

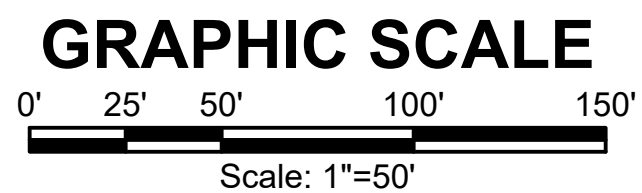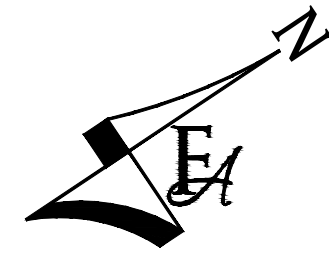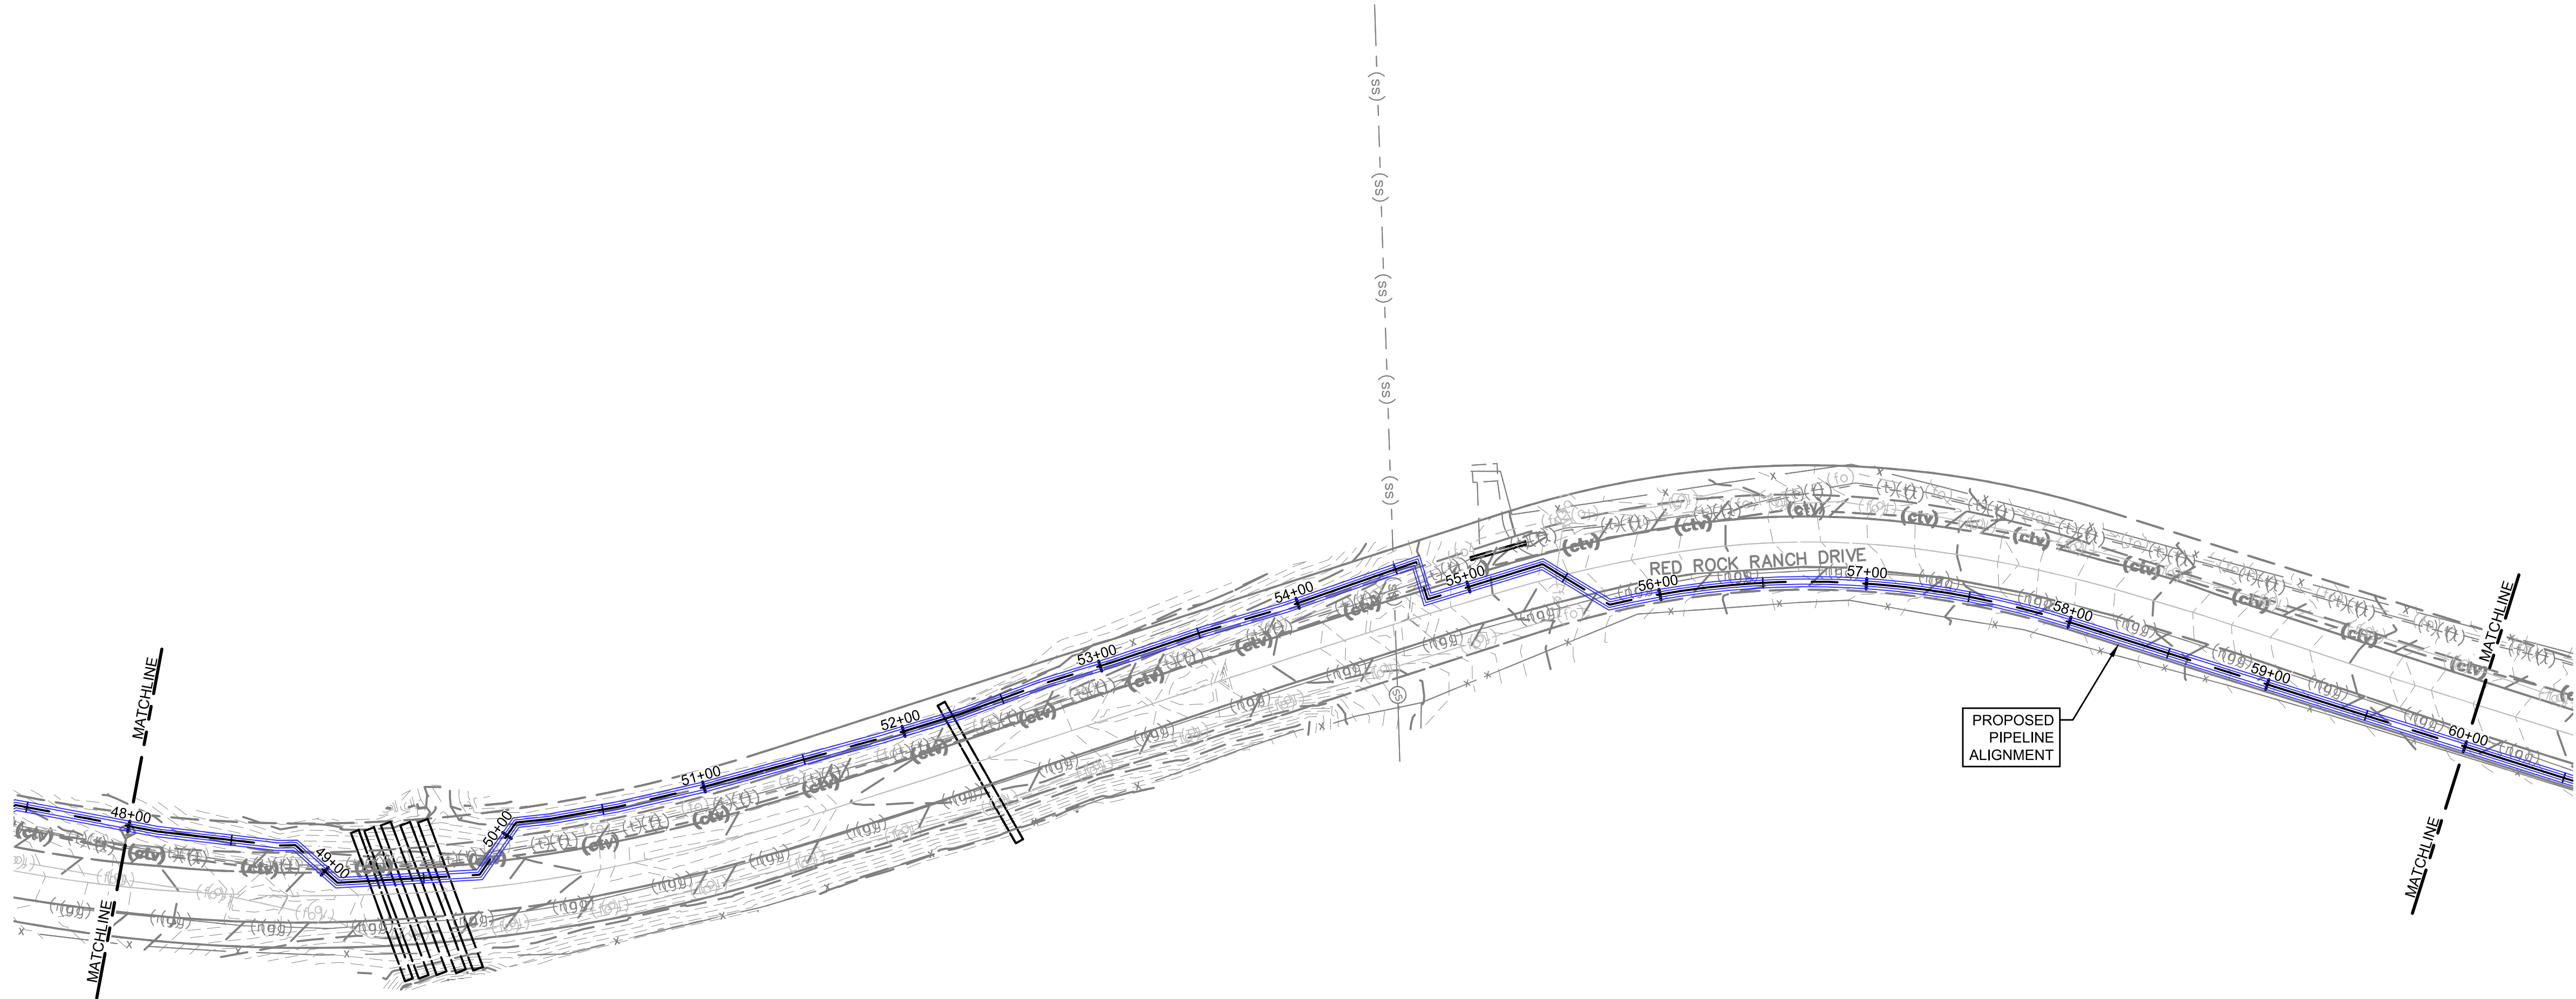

NO.	REVISIONS	BY	DATE

DRAWN	S. CALE
DESIGNED	J. ADAMS
APPROVED	J. ADAMS
QA	W. KOGER

ATTENTION
LINE IS 2 INCHES
AT FULL SIZE
(IF NOT 2" SCALE ACCORDINGLY)

**PRELIMINARY
DRAWING
NOT FOR
CONSTRUCTION**

TOWN OF MONUMENT, COLORADO

FORSGREN
Associates Inc.

56 INVERNESS DRIVE EAST #112, ENGLEWOOD, CO 80112
PH: 720.232.6644




TOWN OF MONUMENT WATERLINE & TANK

PIPELINE ALIGNMENTS

STA 48+00 TO STA 60+00

PROJECT NO: 04-20-0153	
SHEET NO: 6	
DATE: JUNE, 2021	PAGE NO: 6 OF 19

P:\Clients\Monument\04-20-0153 Waterline & Storage Tank\CAD\Sheets\Civil\OVERALL PLAN VIEW.dwg - ---- - 7/2/2021 12:56 PM

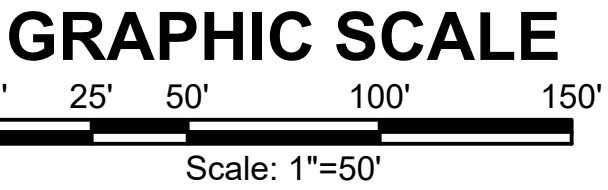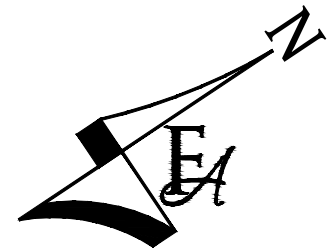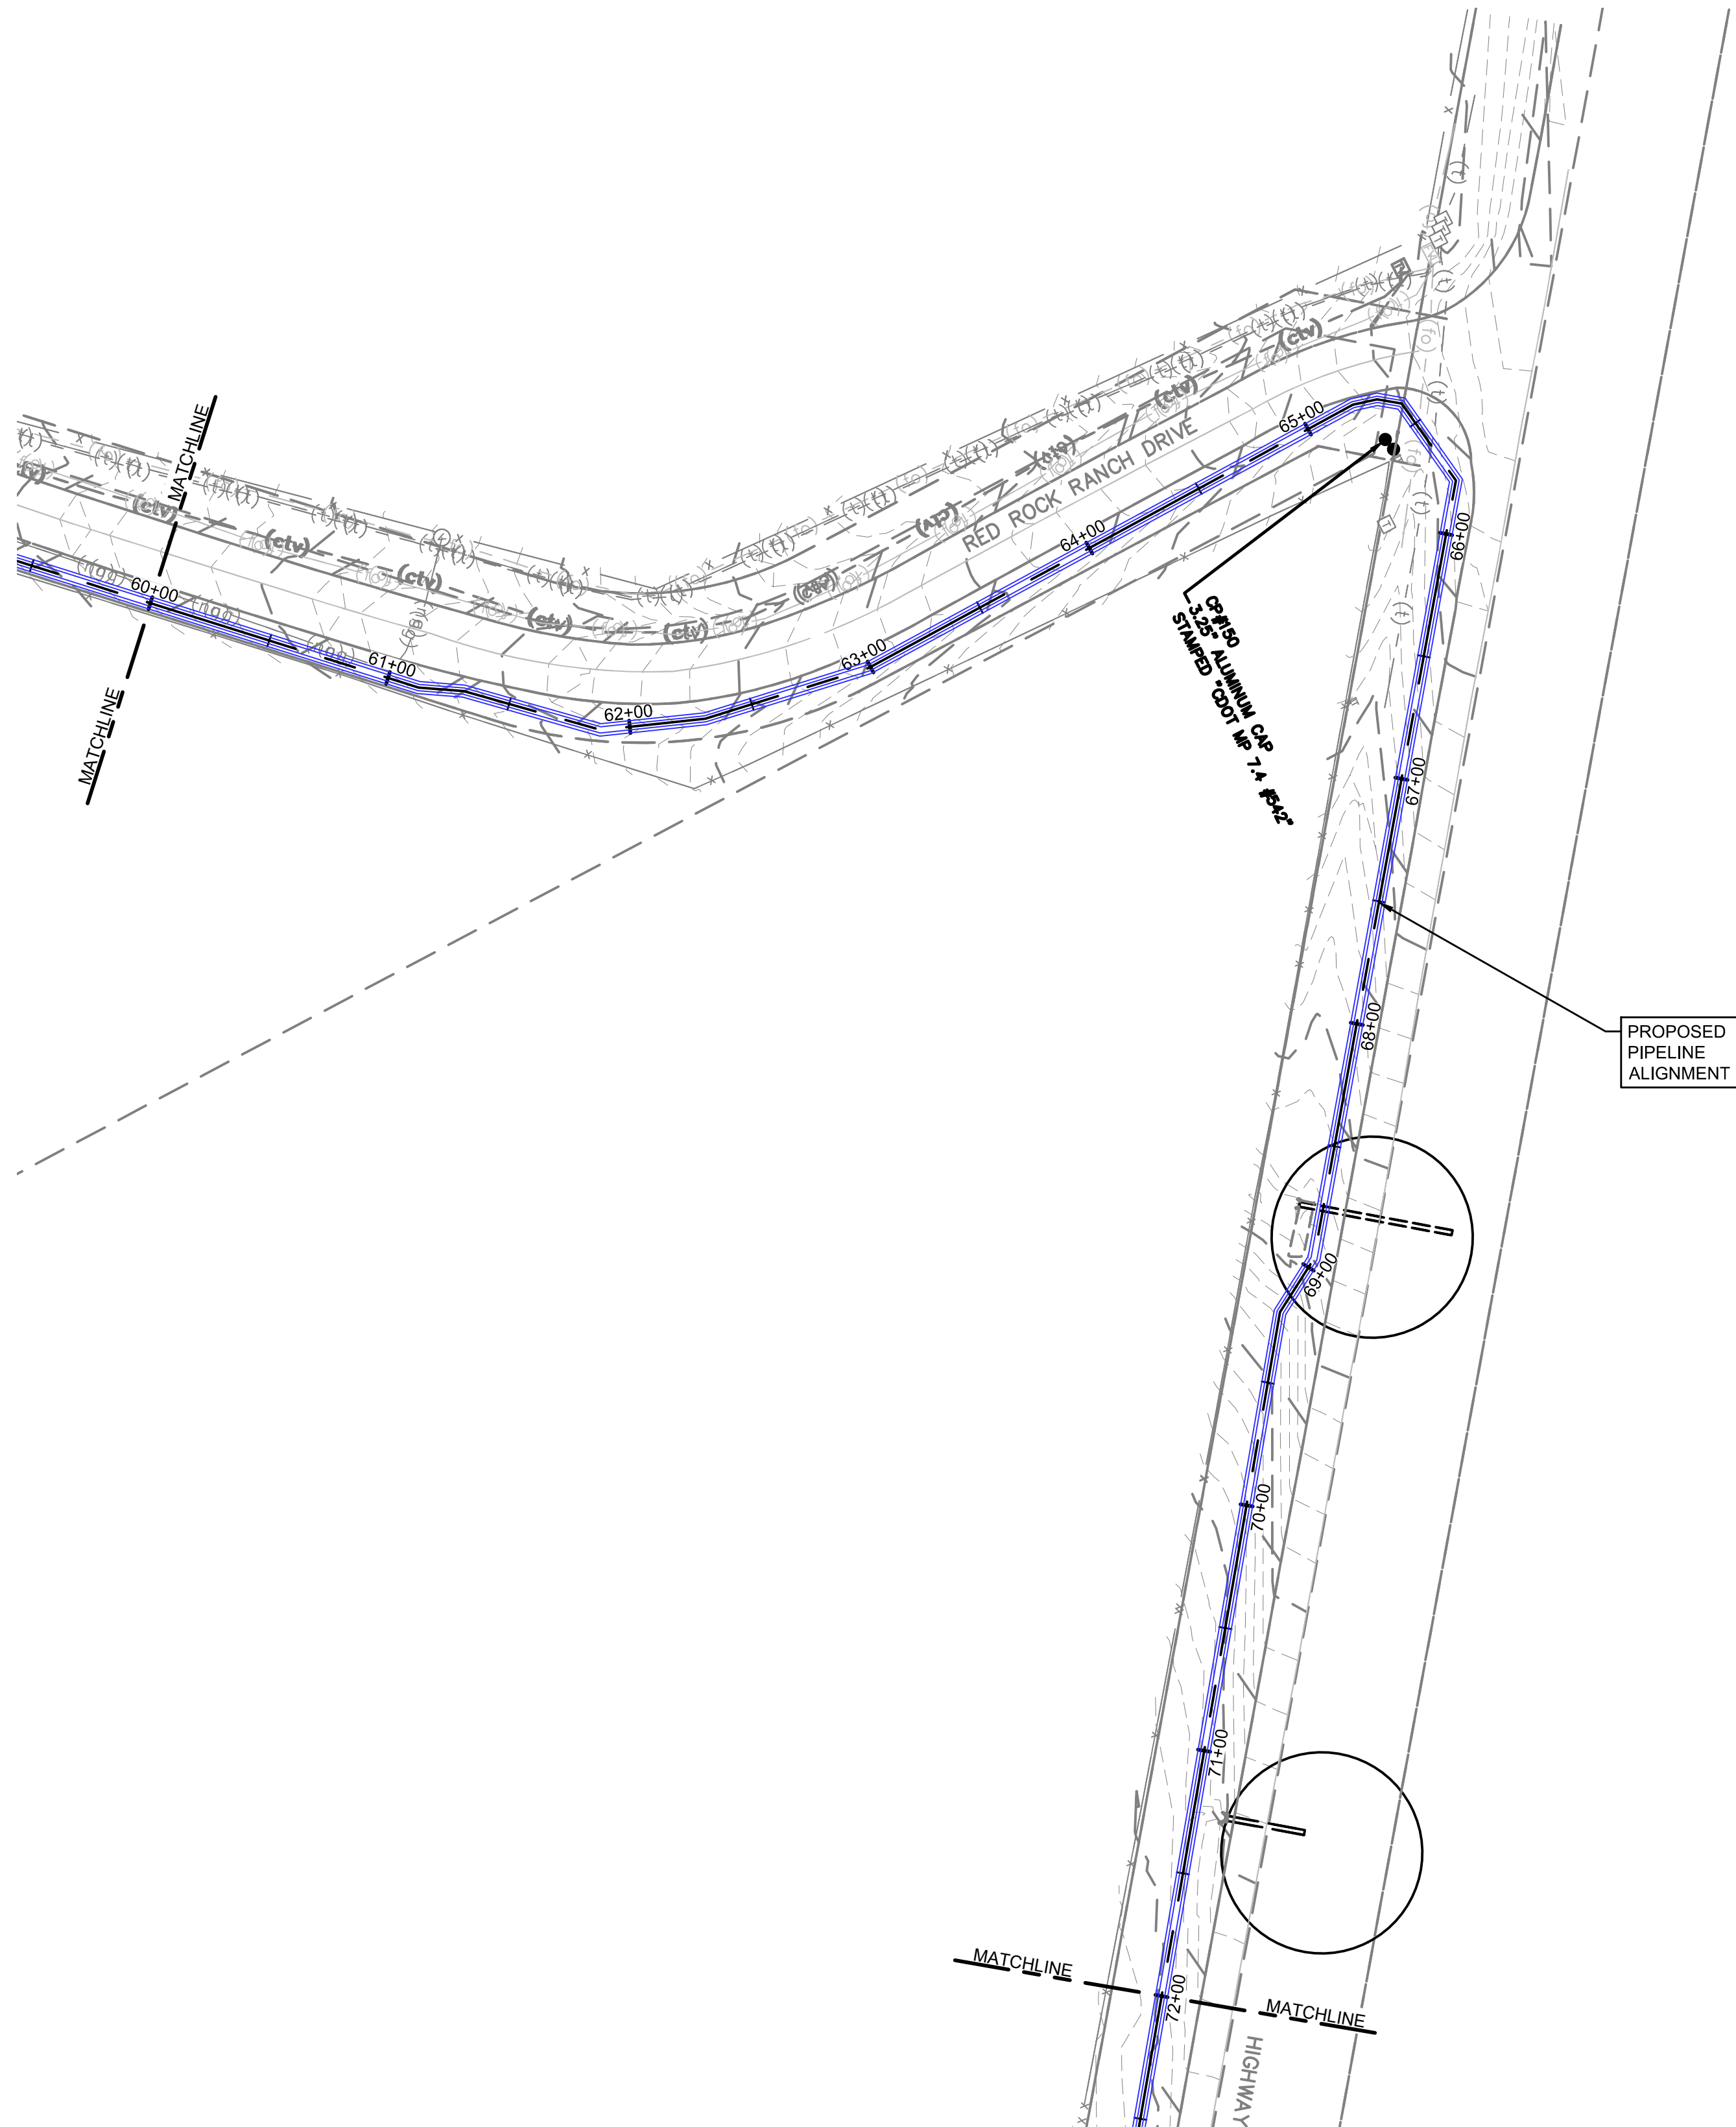

NO.	REVISIONS	BY	DATE

This document or any part thereof in detail or design concept is the property of Forsgren Associates Inc. and shall not be copied without the written authorization of Forsgren Associates Inc.

DRAWN	_____	S. CALE
DESIGNED	_____	J. ADAMS
APPROVED	_____	J. ADAMS
QA	_____	W. KOGER

ATTENTION
LINE IS 2 INCHES
AT FULL SIZE
(IF NOT 2" SCALE ACCORDINGLY)

**PRELIMINARY
DRAWING
NOT FOR
CONSTRUCTION**

TOWN OF MONUMENT, COLORADO

FORSGREN
Associates Inc.

56 INVERNESS DRIVE EAST #112, ENGLEWOOD, CO 80112
PH: 720.232.6644




TOWN OF MONUMENT WATERLINE & TANK

PIPELINE ALIGNMENTS

STA 60+00 TO STA 72+00

PROJECT NO: 04-20-0153	
SHEET NO: 7	
DATE: JUNE, 2021	PAGE NO: 7 OF 19

P:\Clients\Monument\04-20-0153 Waterline & Storage Tank\CAD\Sheets\Civil\COVERALL PLAN VIEW.dwg - ---- - 7/2/2021 1:06 PM

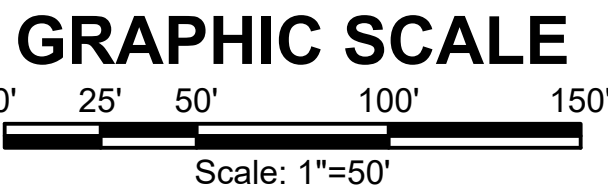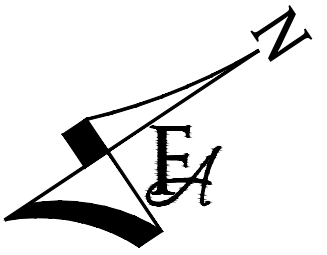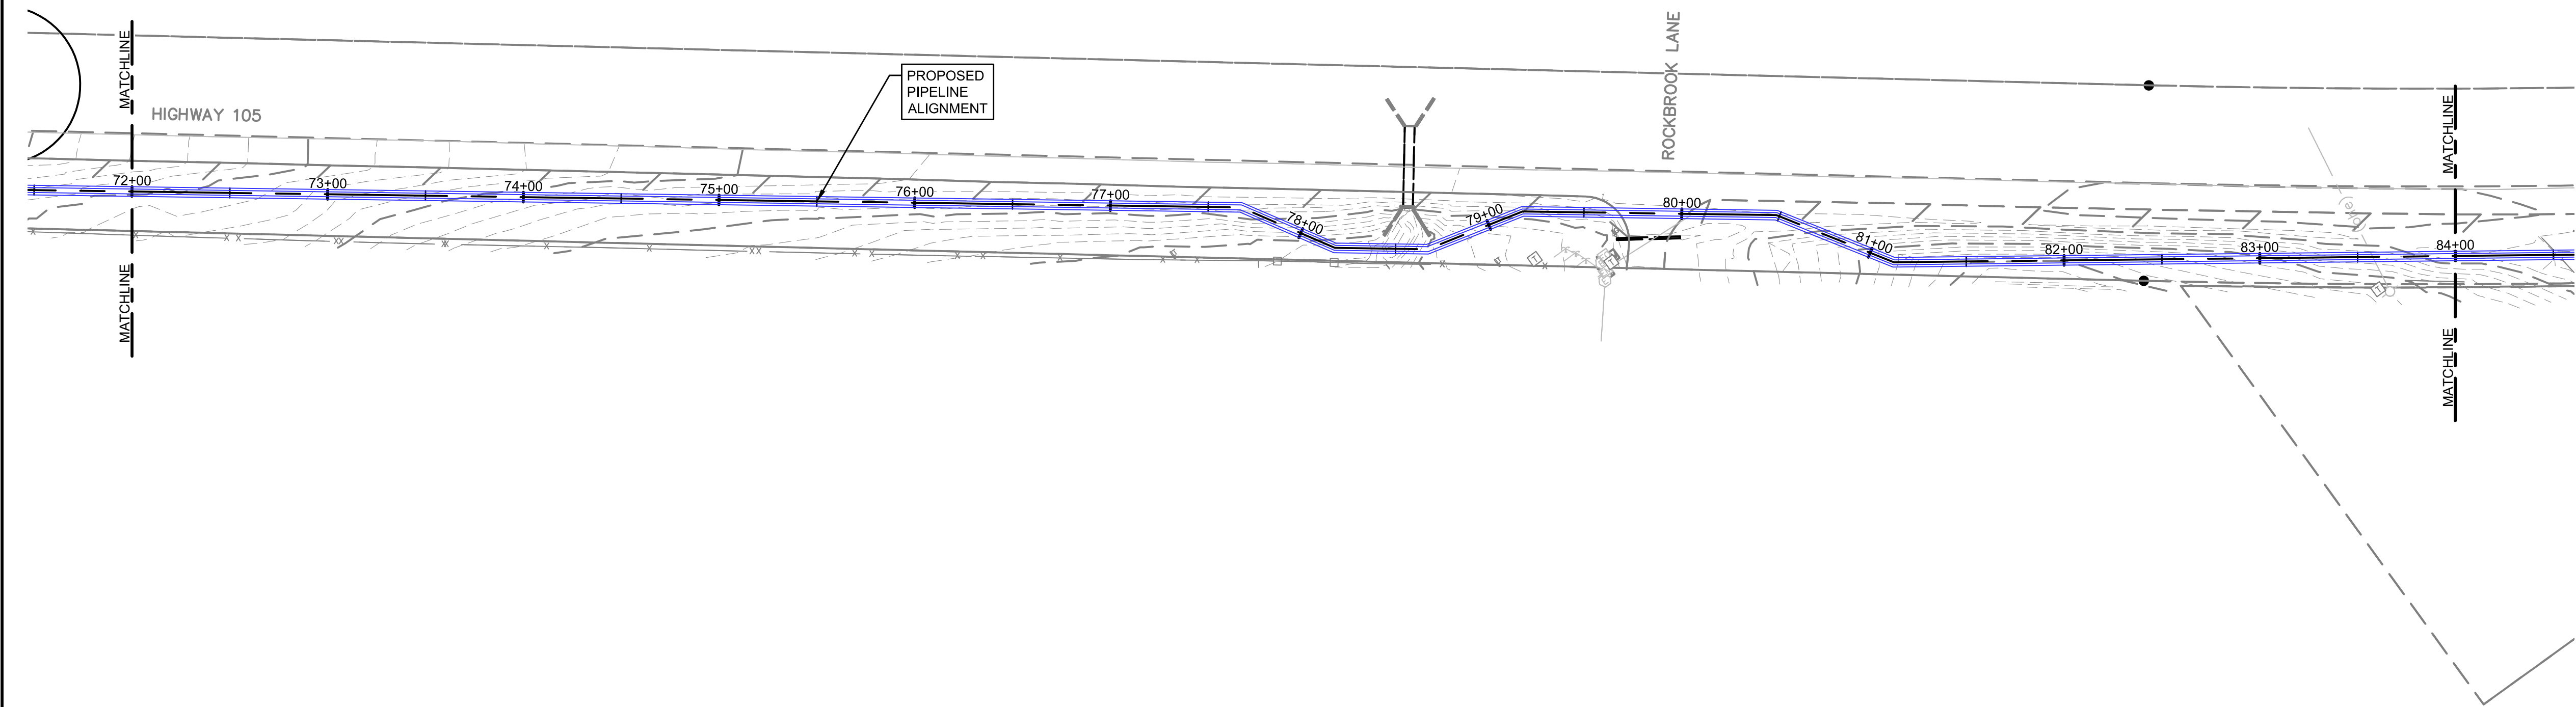

				DRAWN	S. CALE
				DESIGNED	J. ADAMS
				APPROVED	J. ADAMS
NO.	REVISIONS	BY	DATE	QA	W. KOGER

This document or any part thereof in detail or design concept is the property of Forsgren Associates Inc. and shall not be copied without the written authorization of Forsgren Associates Inc.

ATTENTION
LINE IS 2 INCHES
AT FULL SIZE
(IF NOT 2" SCALE ACCORDINGLY)

**PRELIMINARY
DRAWING
NOT FOR
CONSTRUCTION**

TOWN OF MONUMENT, COLORADO

FORSGREN
Associates Inc.

56 INVERNESS DRIVE EAST #112, ENGLEWOOD, CO 80112
PH: 720.232.6644



TOWN OF MONUMENT WATERLINE & TANK

PIPELINE ALIGNMENTS

STA 72+00 TO STA 84+00

PROJECT NO: 04-20-0153	
SHEET NO: 8	
DATE: JUNE, 2021	PAGE NO: 8 OF 19

P:\Clients\Monument\04-20-0153 Waterline & Storage Tank\CAD\Sheets\Civil\COVERALL PLAN VIEW.dwg - ---- - 7/2/2021 1:13 PM

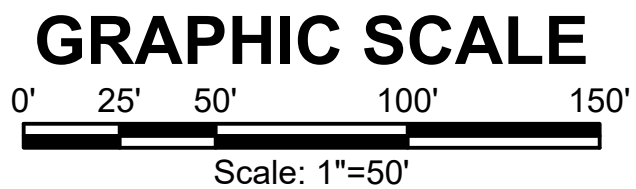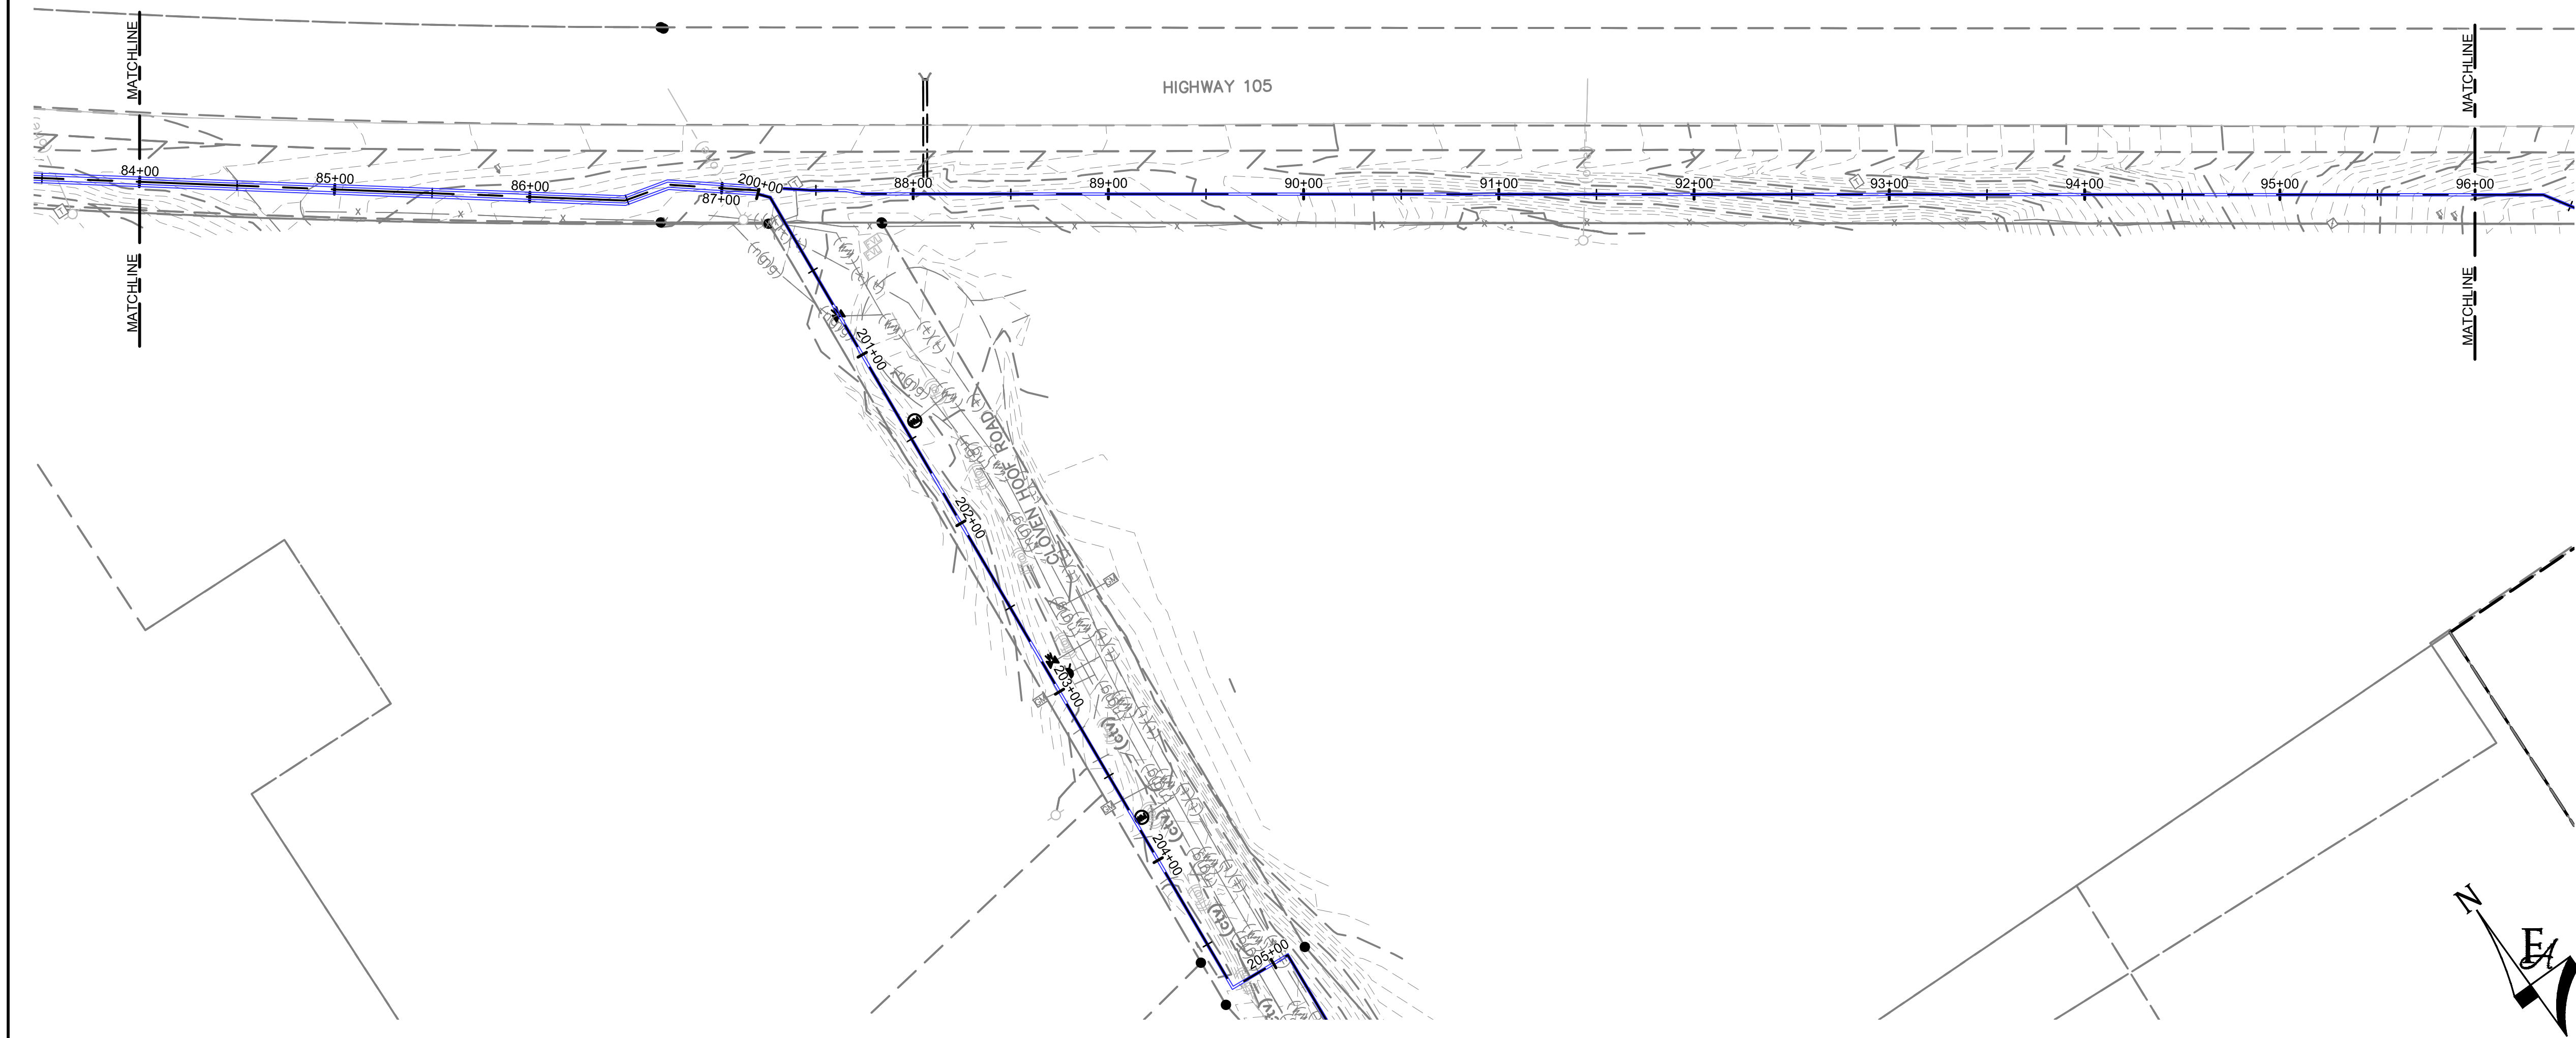

NO.	REVISIONS	BY	DATE

DRAWN	_____ S. CALE
DESIGNED	_____ J. ADAMS
APPROVED	_____ J. ADAMS
QA	_____ W. KOGER

ATTENTION
LINE IS 2 INCHES
AT FULL SIZE
(IF NOT 2" SCALE ACCORDINGLY)

**PRELIMINARY
DRAWING
NOT FOR
CONSTRUCTION**

TOWN OF MONUMENT, COLORADO

FORSGREN
Associates Inc.

56 INVERNESS DRIVE EAST #112, ENGLEWOOD, CO 80112
PH: 720.232.6644




TOWN OF MONUMENT WATERLINE & TANK

PIPELINE ALIGNMENTS

STA 84+00 TO STA 96+00

PROJECT NO: 04-20-0153	
SHEET NO: 9	
DATE: JUNE, 2021	PAGE NO: 9 OF 19

P:\Clients\Monument\04-20-0153 Waterline & Storage Tank\CAD\Sheets\Civil\OVERALL PLAN VIEW.dwg - ---- - 7/2/2021 1:15 PM

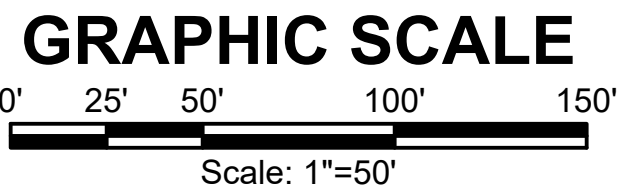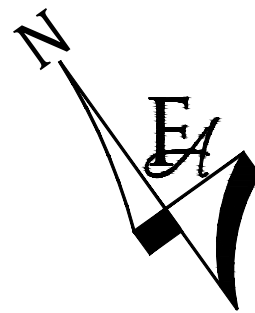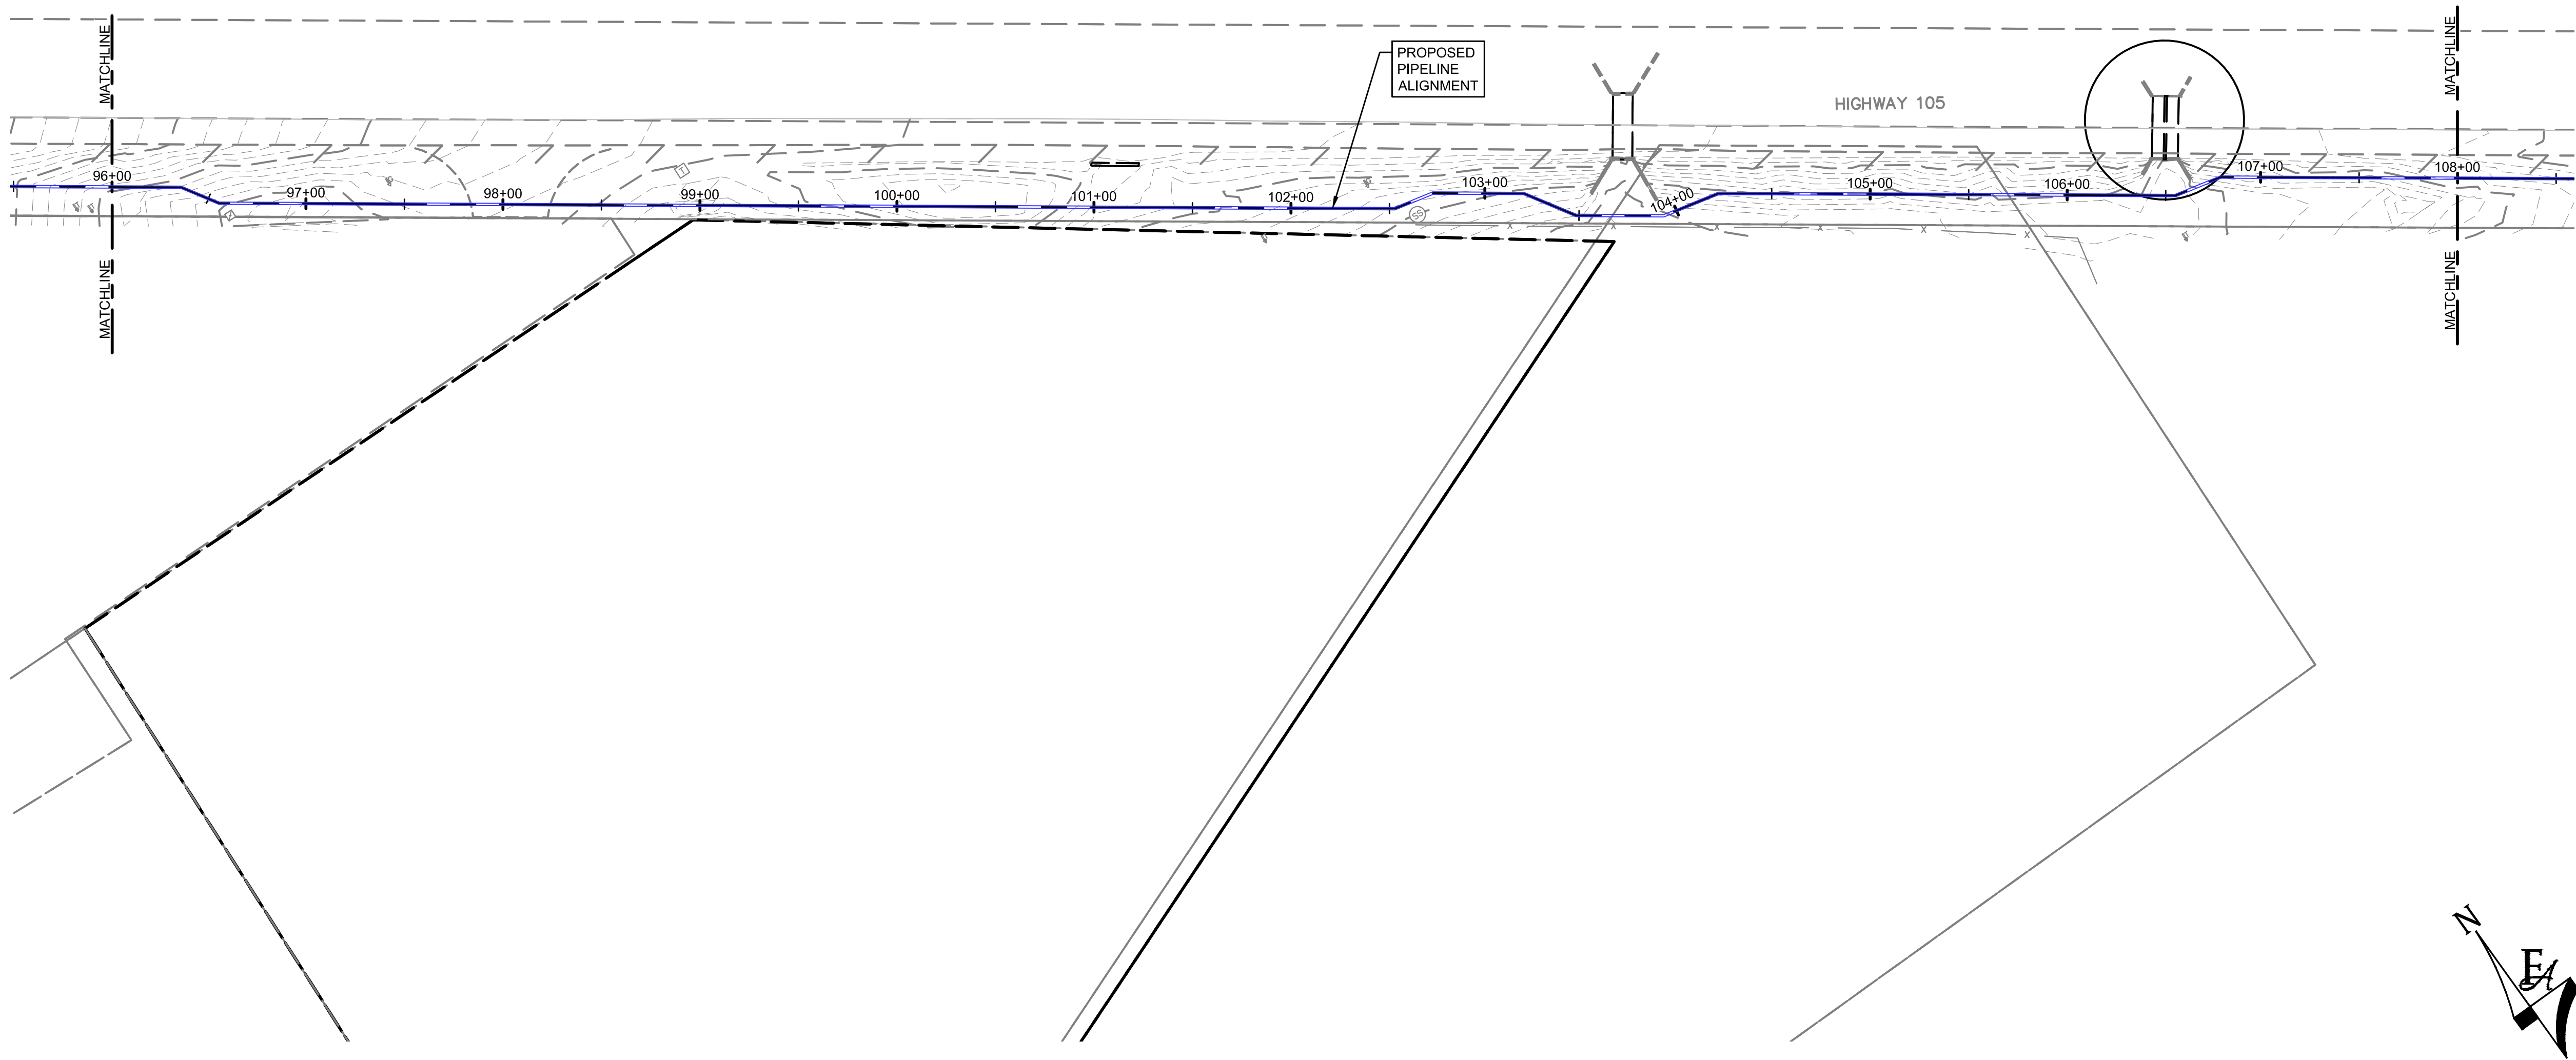

NO.	REVISIONS	BY	DATE

DRAWN	_____	S. CALE
DESIGNED	_____	J. ADAMS
APPROVED	_____	J. ADAMS
QA	_____	W. KOGER

ATTENTION
LINE IS 2 INCHES
AT FULL SIZE
(IF NOT 2" SCALE ACCORDINGLY)

**PRELIMINARY
DRAWING
NOT FOR
CONSTRUCTION**

TOWN OF MONUMENT, COLORADO

FORSGREN
Associates Inc.

56 INVERNESS DRIVE EAST #112, ENGLEWOOD, CO 80112
PH: 720.232.6644




TOWN OF MONUMENT WATERLINE & TANK

PIPELINE ALIGNMENTS

STA 96+00 TO STA 108+00

PROJECT NO: 04-20-0153	
SHEET NO: 10	
DATE: JUNE, 2021	PAGE NO: 10 OF 19

P:\Clients\Monument\04-20-0153 Waterline & Storage Tank\CAD\Sheets\Civil\OVERALL PLAN VIEW.dwg - ---- - 7/2/2021 1:19 PM

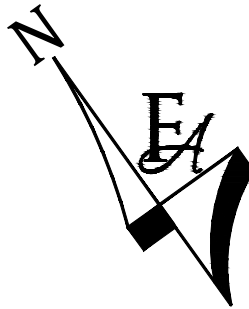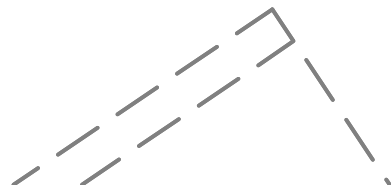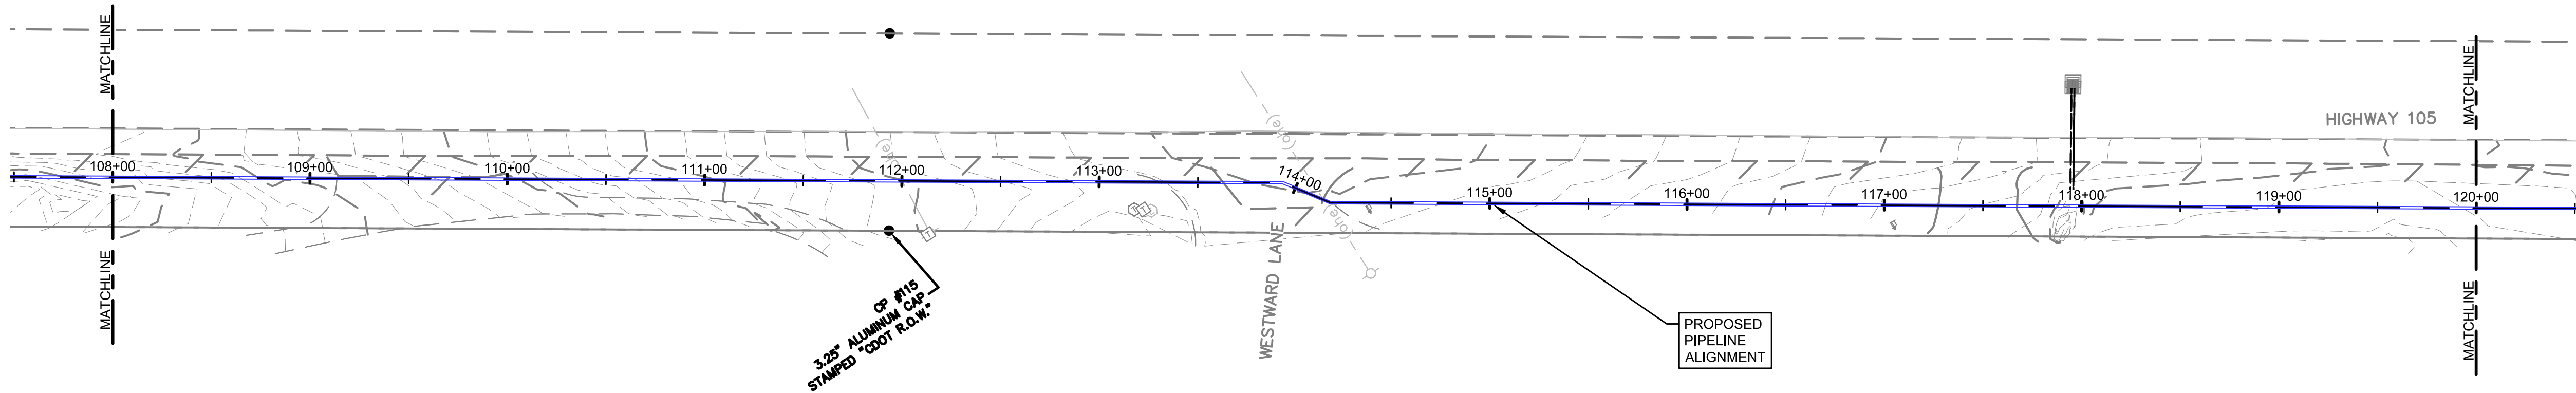

GRAPHIC SCALE
0' 25' 50' 100' 150'
Scale: 1"=50'

NO.	REVISIONS	BY	DATE

This document or any part thereof in detail or design concept is the property of Forsgren Associates Inc. and shall not be copied without the written authorization of Forsgren Associates Inc.

DRAWN	S. CALE
DESIGNED	J. ADAMS
APPROVED	J. ADAMS
QA	W. KOGER

ATTENTION
LINE IS 2 INCHES
AT FULL SIZE
(IF NOT 2" SCALE ACCORDINGLY)

**PRELIMINARY
DRAWING
NOT FOR
CONSTRUCTION**

TOWN OF MONUMENT, COLORADO

FORSGREN
Associates Inc.

56 INVERNESS DRIVE EAST #112, ENGLEWOOD, CO 80112
PH: 720.232.6644




TOWN OF MONUMENT WATERLINE & TANK

PIPELINE ALIGNMENTS

STA 108+00 TO STA 120+00

PROJECT NO:	04-20-0153
SHEET NO:	11
DATE:	PAGE NO:
JUNE, 2021	11 OF 19

P:\Clients\Monument\04-20-0153 Waterline & Storage Tank\CAD\Sheets\Civil\COVERALL PLAN VIEW.dwg - ---- - 7/2/2021 1:35 PM

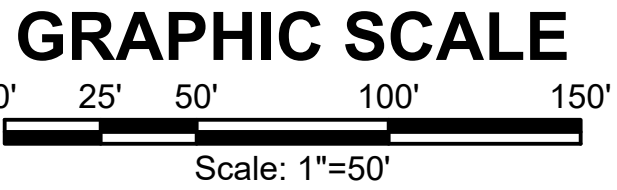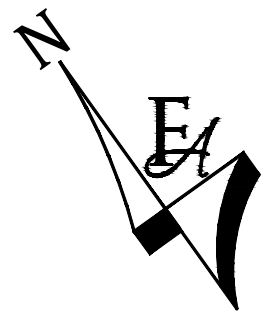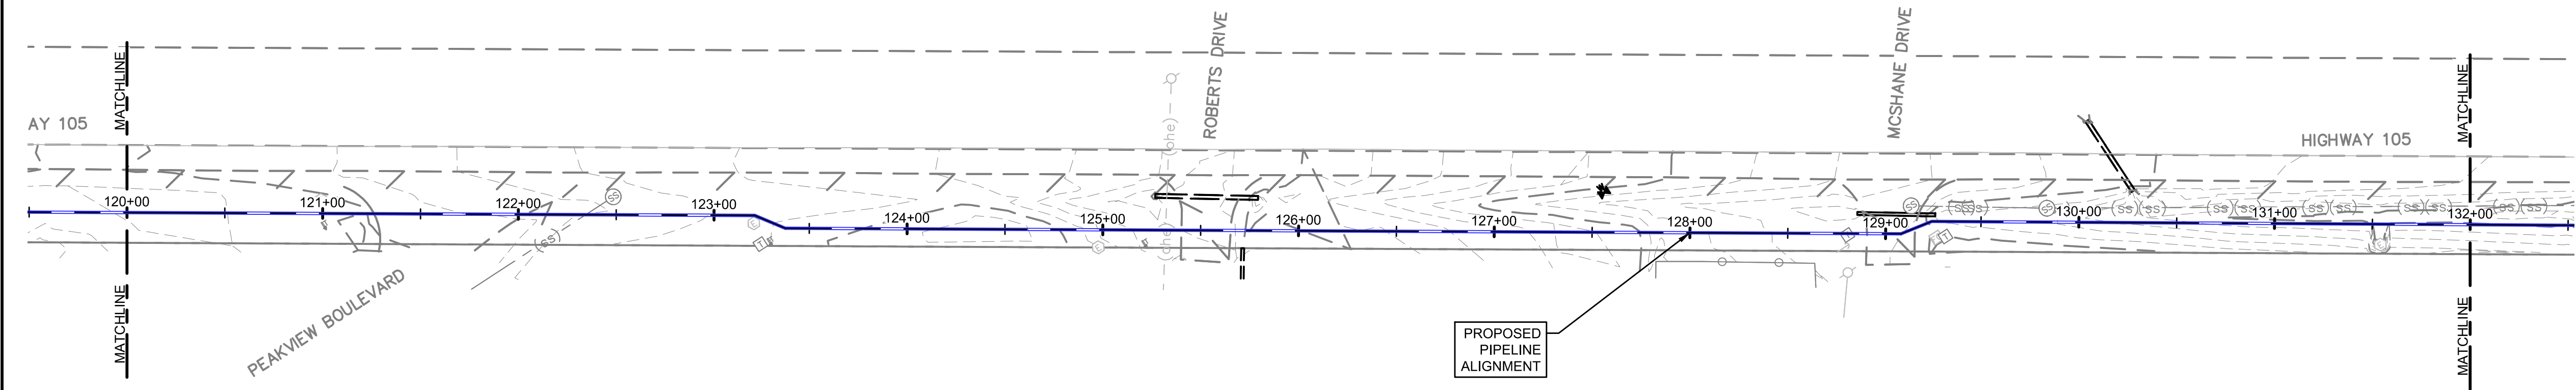

				DRAWN	S. CALE
				DESIGNED	J. ADAMS
				APPROVED	J. ADAMS
NO.	REVISIONS	BY	DATE	QA	W. KOGER

This document or any part thereof in detail or design concept is the property of Forsgren Associates Inc. and shall not be copied without the written authorization of Forsgren Associates Inc.

ATTENTION
LINE IS 2 INCHES
AT FULL SIZE
(IF NOT 2" SCALE ACCORDINGLY)

**PRELIMINARY
DRAWING
NOT FOR
CONSTRUCTION**

TOWN OF MONUMENT, COLORADO

FORSGREN
Associates Inc.

56 INVERNESS DRIVE EAST #112, ENGLEWOOD, CO 80112
PH: 720.232.6644



TOWN OF MONUMENT WATERLINE & TANK

PIPELINE ALIGNMENTS

STA 120+00 TO STA 132+00



PROJECT NO: 04-20-0153	
SHEET NO: 12	
DATE: JUNE, 2021	PAGE NO: 12 OF 19

P:\Clients\Monument\04-20-0153 Waterline & Storage Tank\CAD\Sheets\Civil\OVERALL PLAN VIEW.dwg - ---- - 7/2/2021 1:44 PM

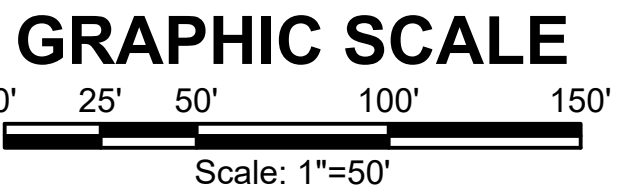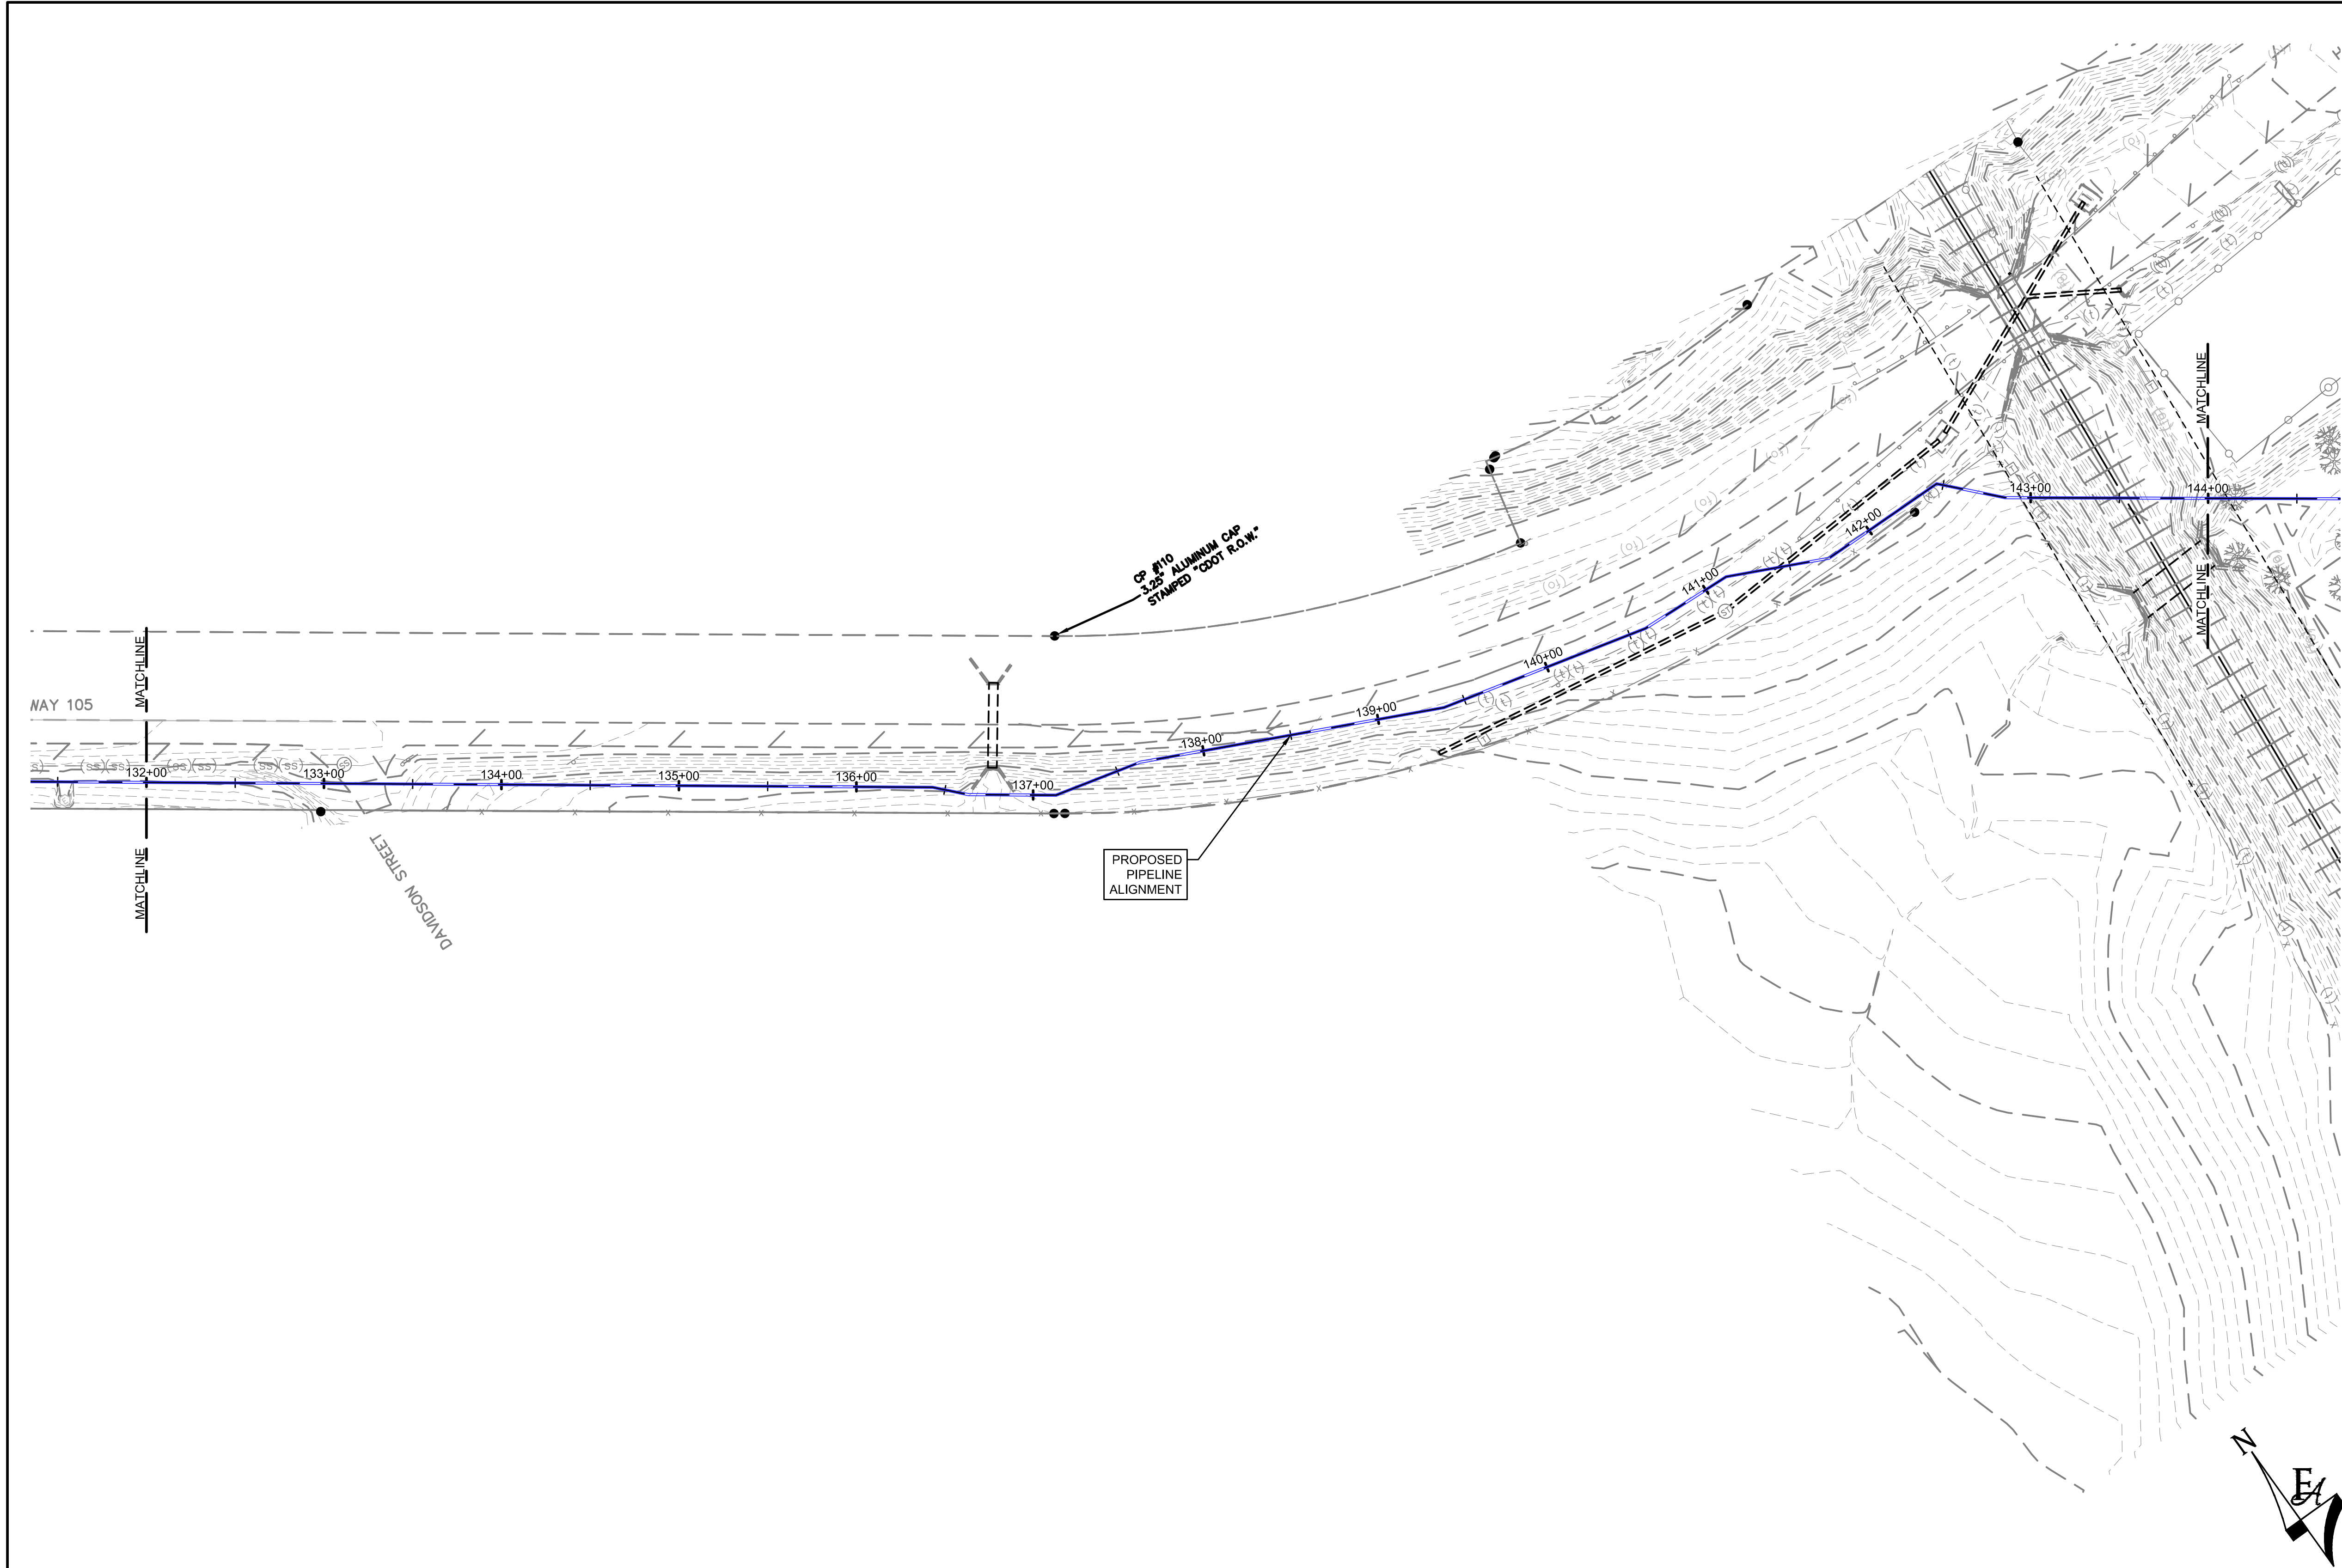

--	--	

P:\Clients\Monument\04-20-0153 Waterline & Storage Tank\CAD\Sheets\Civil\OVERALL PLAN VIEW.dwg - ---- - 7/2/2021 1:47 PM

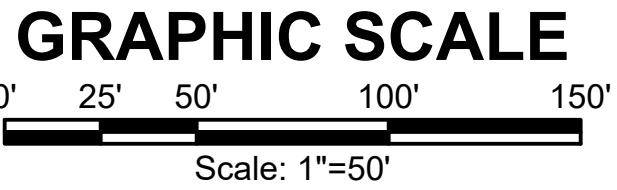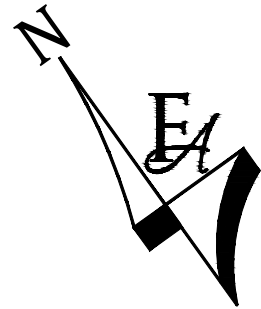

				DRAWN	S. CALE
				DESIGNED	J. ADAMS
				APPROVED	J. ADAMS
NO.	REVISIONS	BY	DATE	QA	W. KOGER

This document or any part thereof in detail or design concept is the property of Forsgren Associates Inc. and shall not be copied without the written authorization of Forsgren Associates Inc.

ATTENTION
LINE IS 2 INCHES
AT FULL SIZE
(IF NOT 2" SCALE ACCORDINGLY)

**PRELIMINARY
DRAWING
NOT FOR
CONSTRUCTION**

TOWN OF MONUMENT, COLORADO

FORSGREN
Associates Inc.
56 INVERNESS DRIVE EAST #112, ENGLEWOOD, CO 80112
PH: 720.232.6644



TOWN OF MONUMENT WATERLINE & TANK

PIPELINE ALIGNMENTS

STA 144+00 TO STA 161+00

PROJECT NO: 04-20-0153	
SHEET NO: 14	
DATE: JUNE, 2021	PAGE NO: 14 OF 19

P:\Clients\Monument\04-20-0153 Waterline & Storage Tank\CAD\Sheets\Civil\COVERALL PLAN VIEW.dwg - ---- - 7/2/2021 1:50 PM

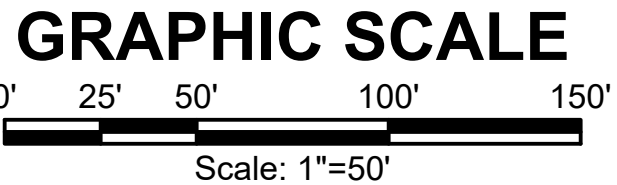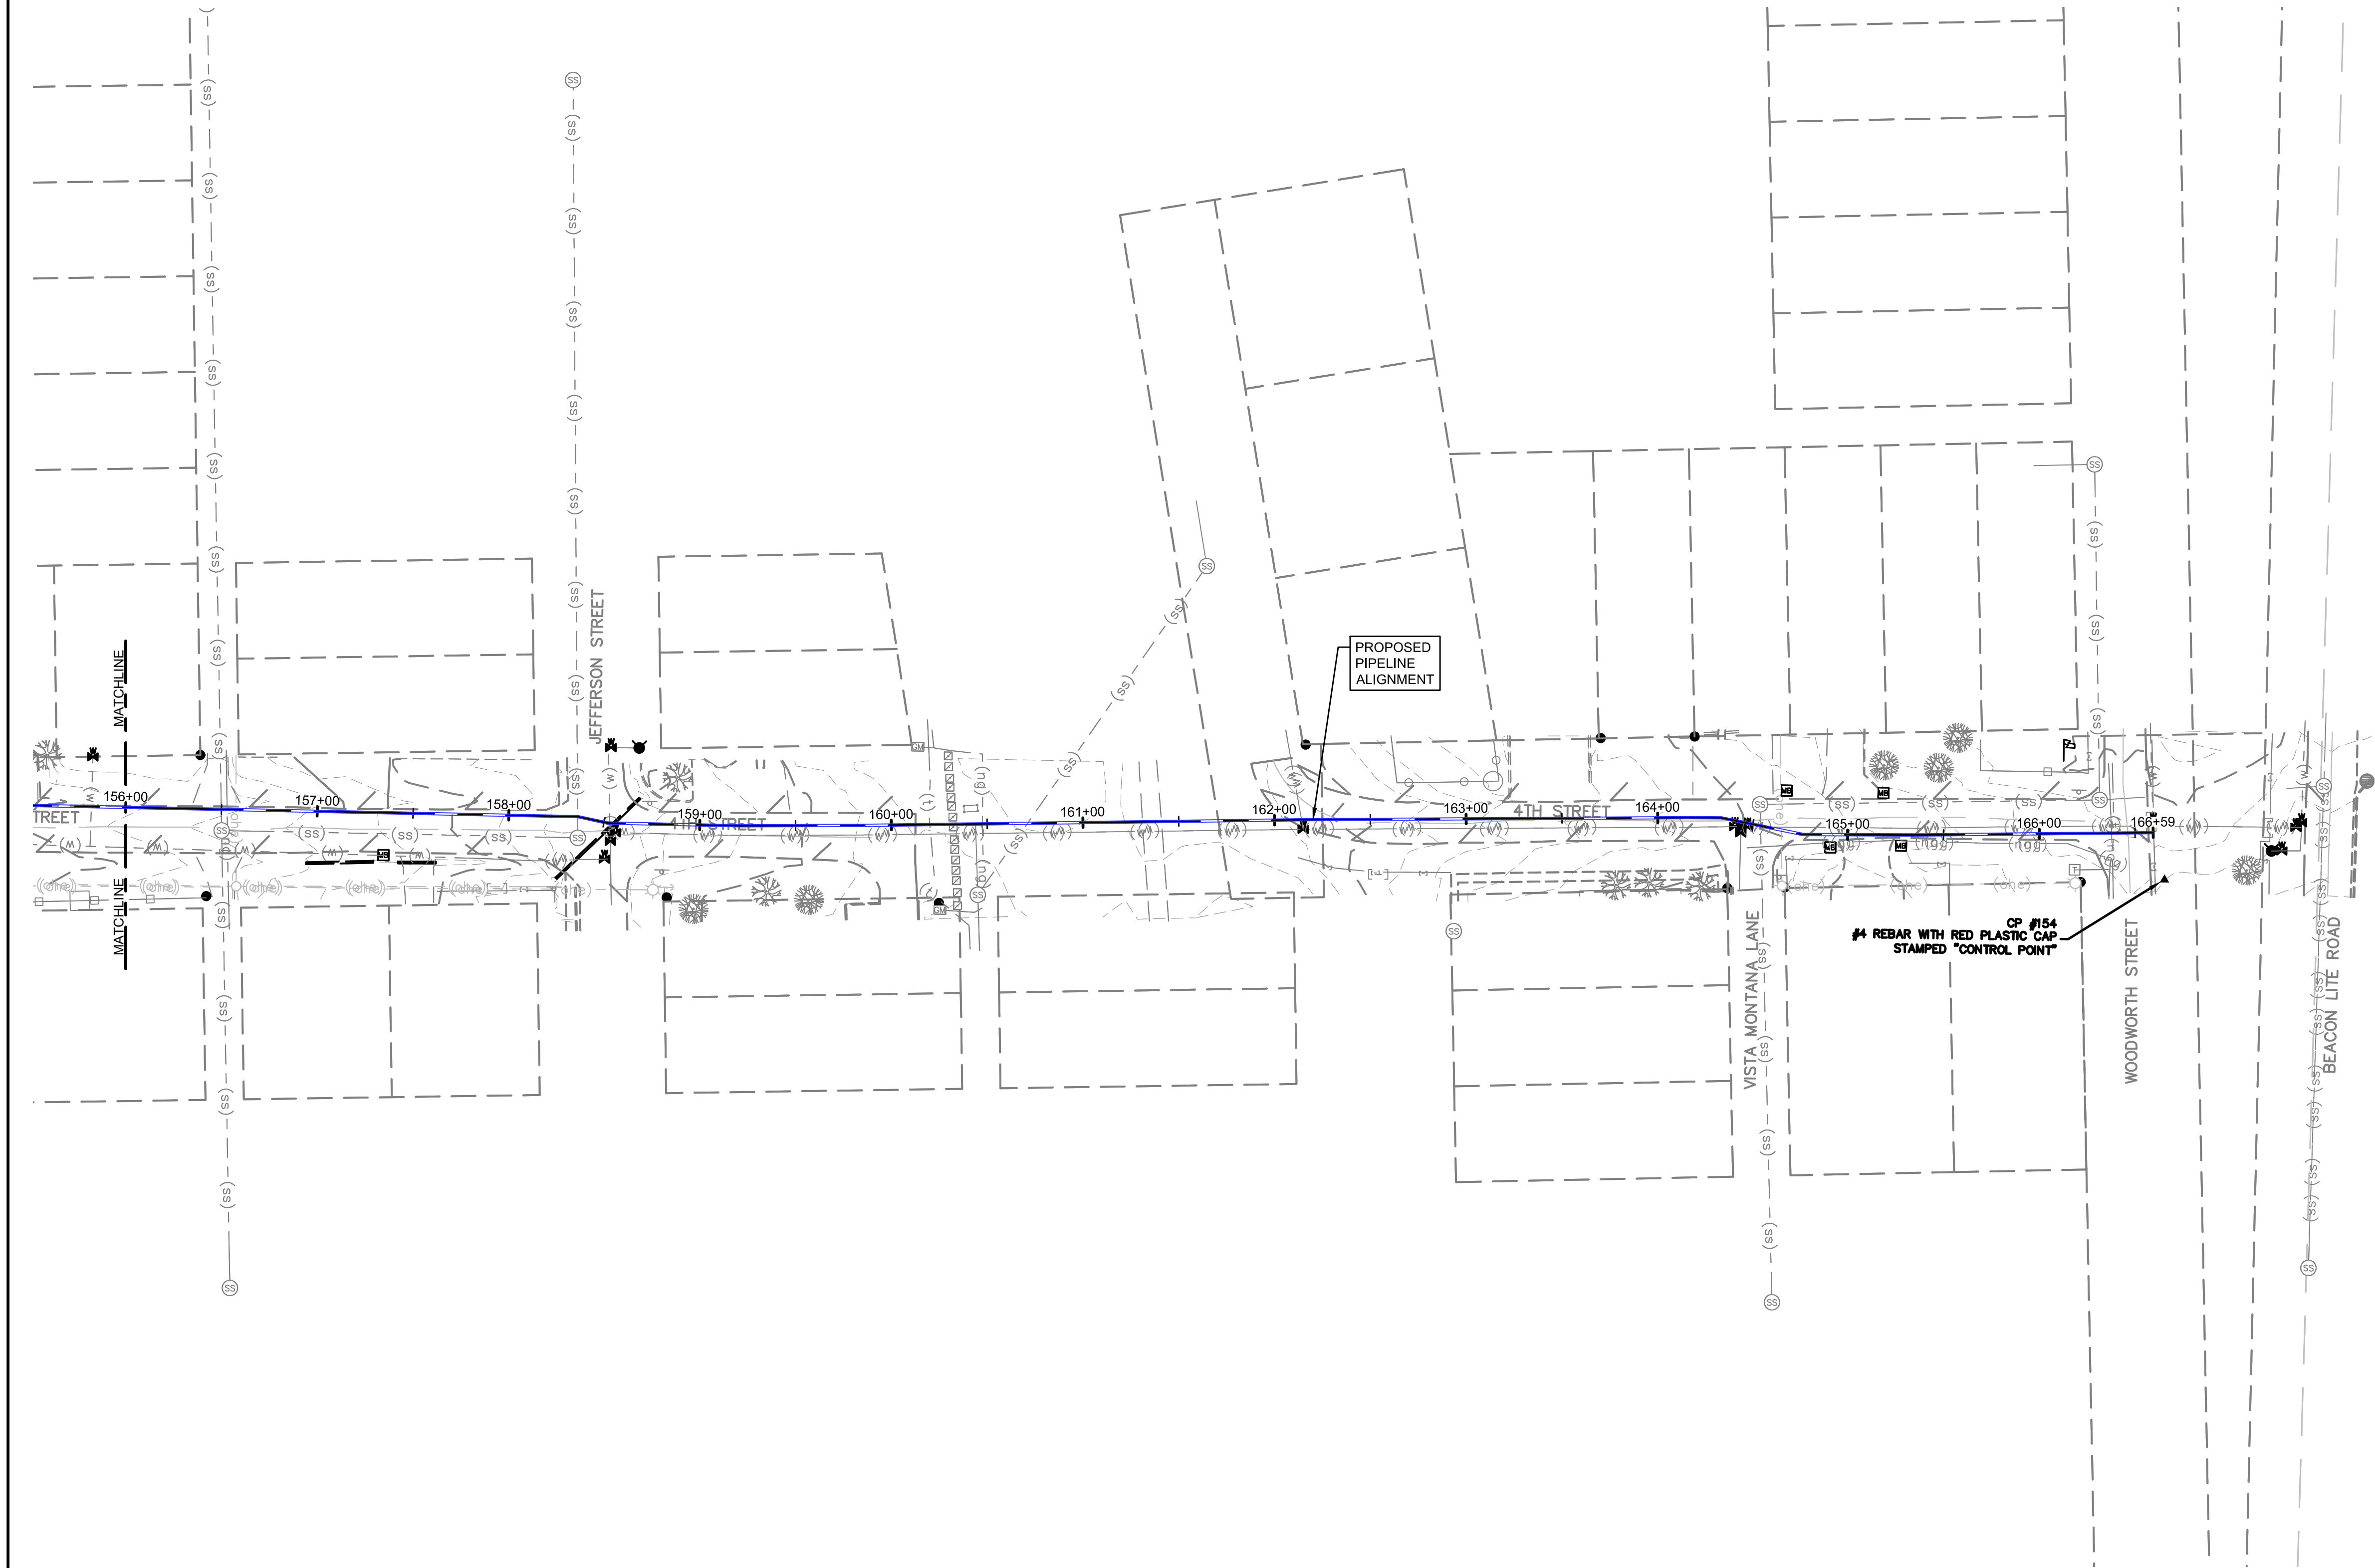

				DRAWN	S. CALE
				DESIGNED	J. ADAMS
				APPROVED	J. ADAMS
NO.	REVISIONS	BY	DATE	QA	W. KOGER

This document or any part thereof in detail or design concept is the property of Forsgren Associates Inc. and shall not be copied without the written authorization of Forsgren Associates Inc.

ATTENTION
LINE IS 2 INCHES
AT FULL SIZE
(IF NOT 2" - SCALE ACCORDINGLY)

**PRELIMINARY
DRAWING
NOT FOR
CONSTRUCTION**

TOWN OF MONUMENT, COLORADO

FORSGREN
Associates Inc.

56 INVERNESS DRIVE EAST #112, ENGLEWOOD, CO 80112
PH: 720.232.6644



TOWN OF MONUMENT WATERLINE & TANK

PIPELINE ALIGNMENTS

STA 161+00 TO STA 166+60

PROJECT NO: 04-20-0153	
SHEET NO: 15	
DATE: JUNE, 2021	PAGE NO: 15 OF 19

P:\Clients\Monument\04-20-0153 Waterline & Storage Tank\CAD\Sheets\Civil\COVERALL PLAN VIEW.dwg - ---- - 7/2/2021 1:54 PM

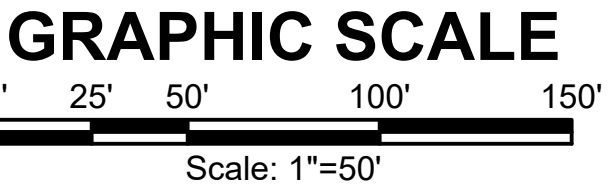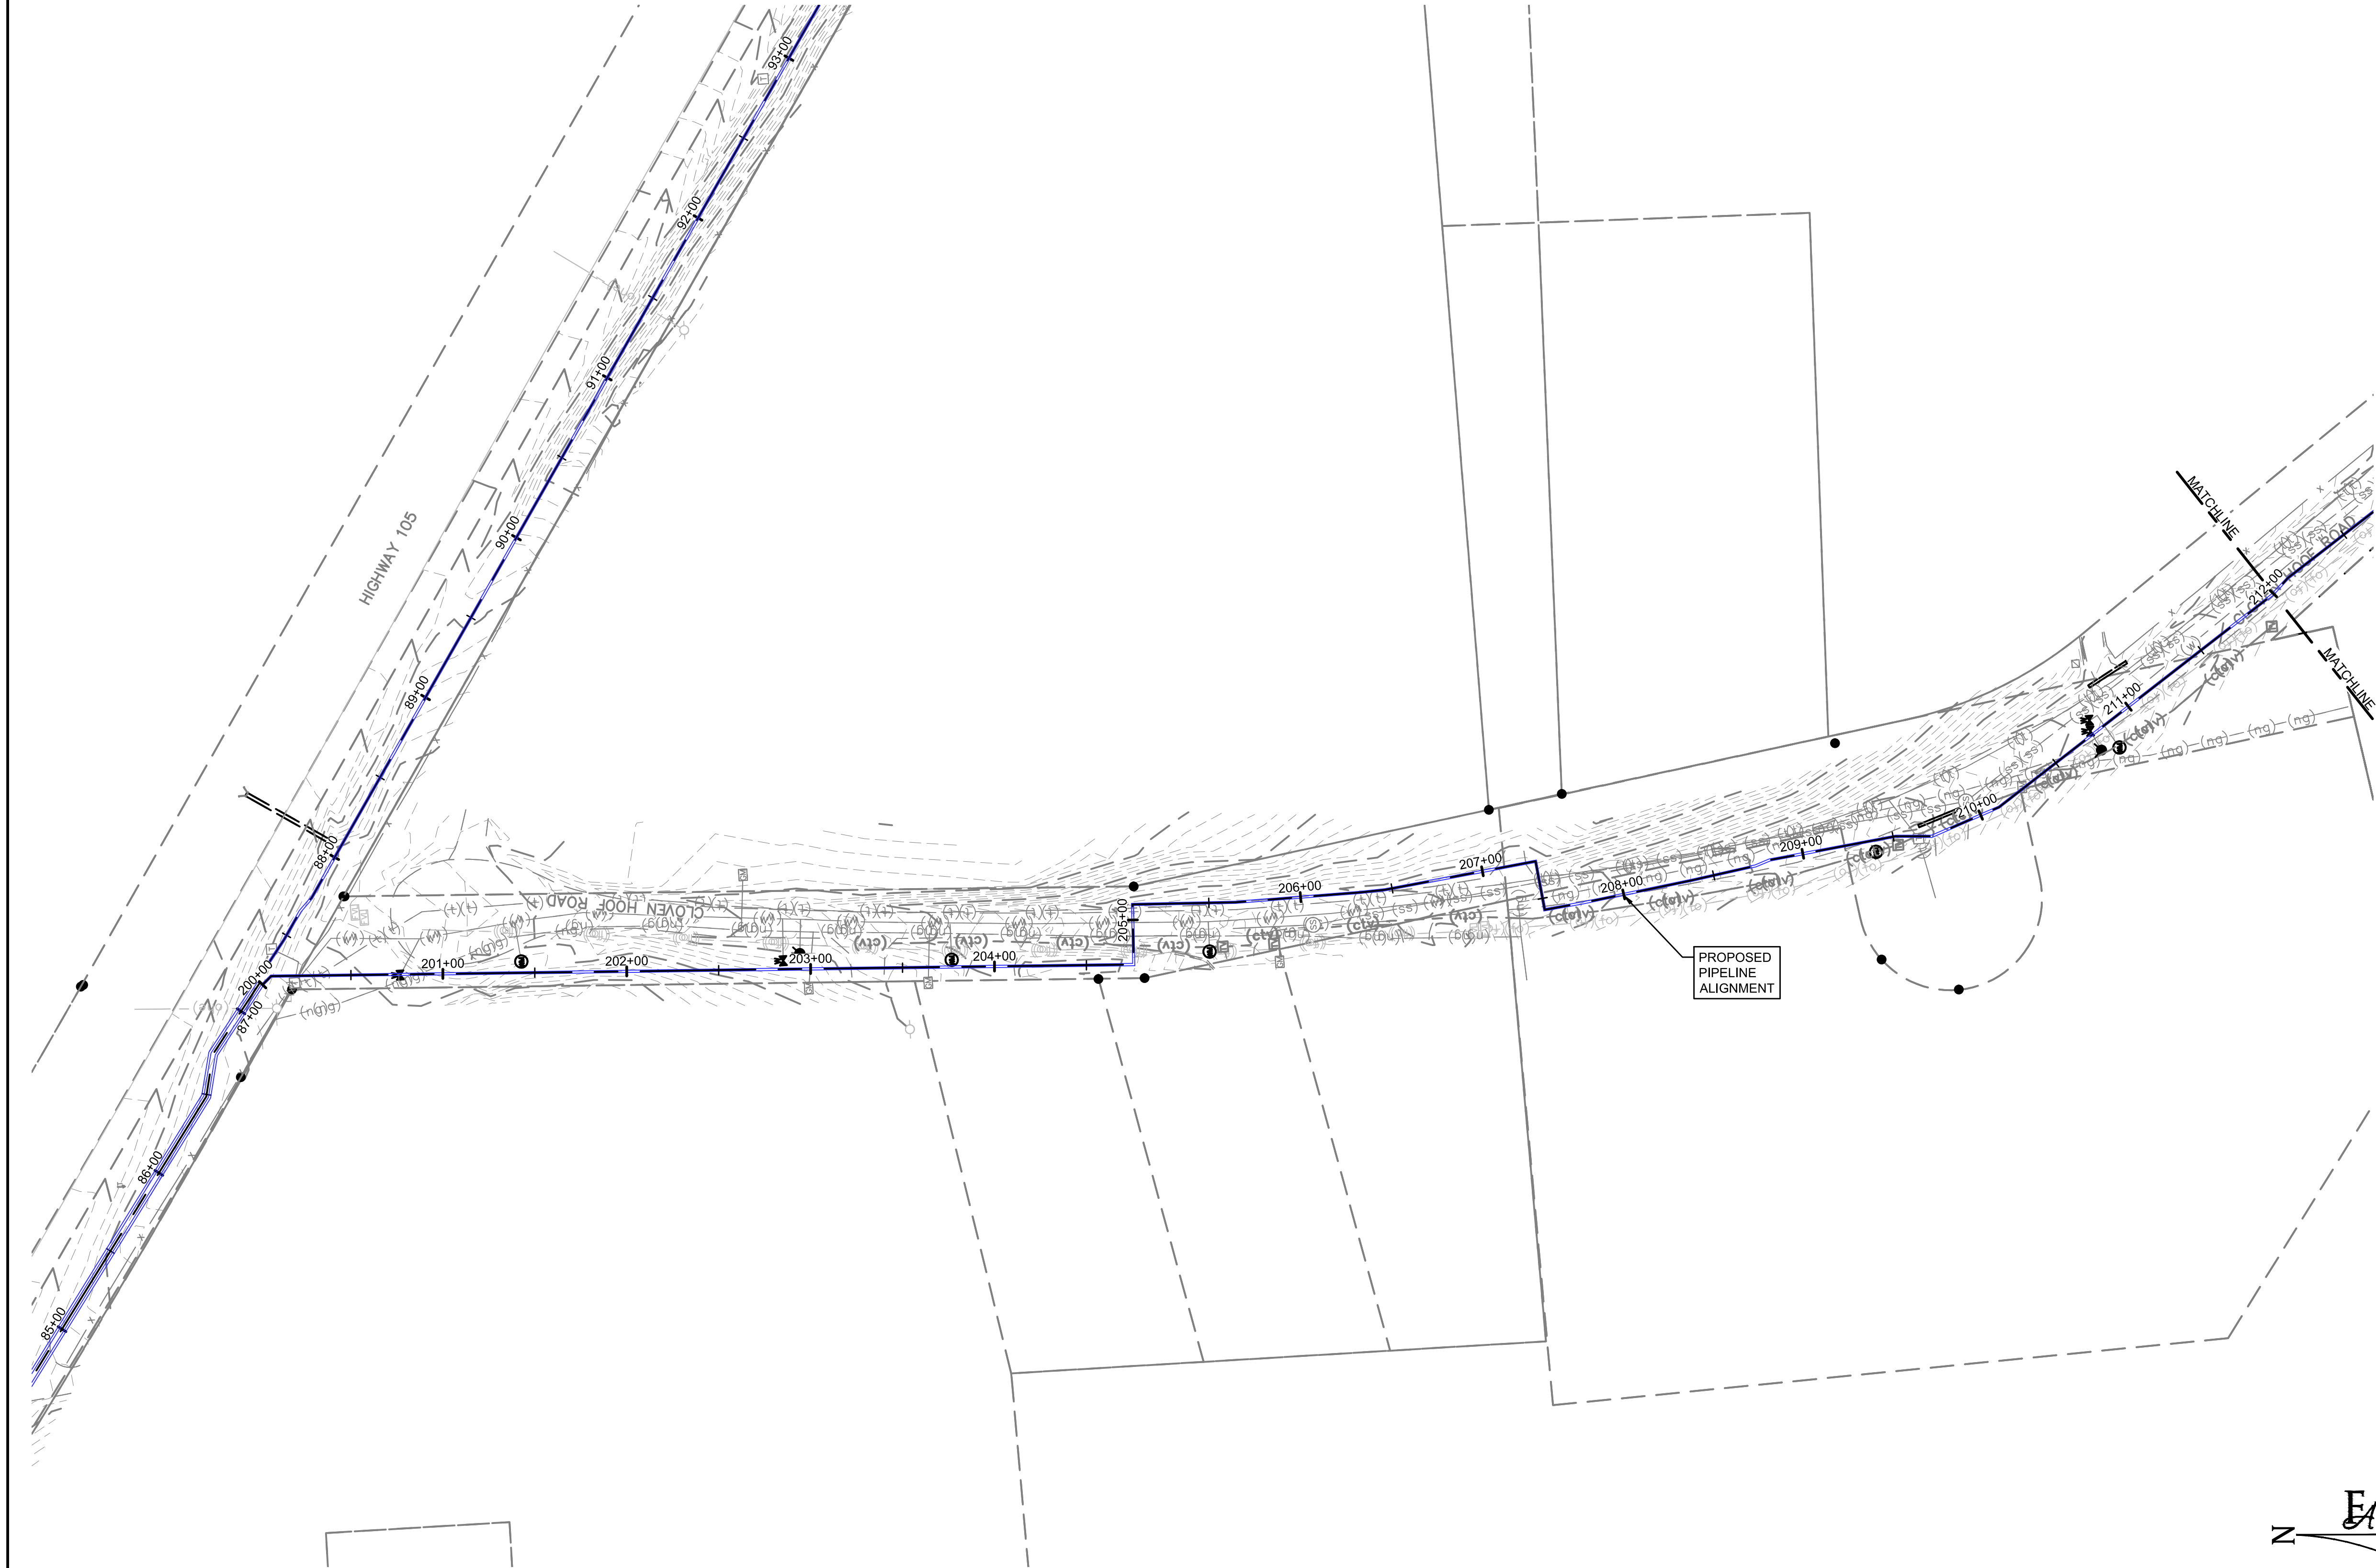

				DRAWN	S. CALE
				DESIGNED	J. ADAMS
				APPROVED	J. ADAMS
NO.	REVISIONS	BY	DATE	QA	W. KOGER
This document or any part thereof in detail or design concept is the property of Forsgren Associates Inc. and shall not be copied without the written authorization of Forsgren Associates Inc.					

ATTENTION
LINE IS 2 INCHES
AT FULL SIZE
(IF NOT 2" SCALE ACCORDINGLY)

**PRELIMINARY
DRAWING
NOT FOR
CONSTRUCTION**

TOWN OF MONUMENT, COLORADO

FORSGREN
Associates Inc.

56 INVERNESS DRIVE EAST #112, ENGLEWOOD, CO 80112
PH: 720.232.6644


TOWN OF MONUMENT WATERLINE & TANK

PIPELINE ALIGNMENTS

STA 200+00 TO STA 212+00



PROJECT NO: 04-20-0153	
SHEET NO: 16	
DATE: JUNE, 2021	PAGE NO: 16 OF 19

P:\Clients\Monument\04-20-0153 Waterline & Storage Tank\CAD\Sheets\Civil\COVERALL PLAN VIEW.dwg - ---- - 7/2/2021 1:56 PM

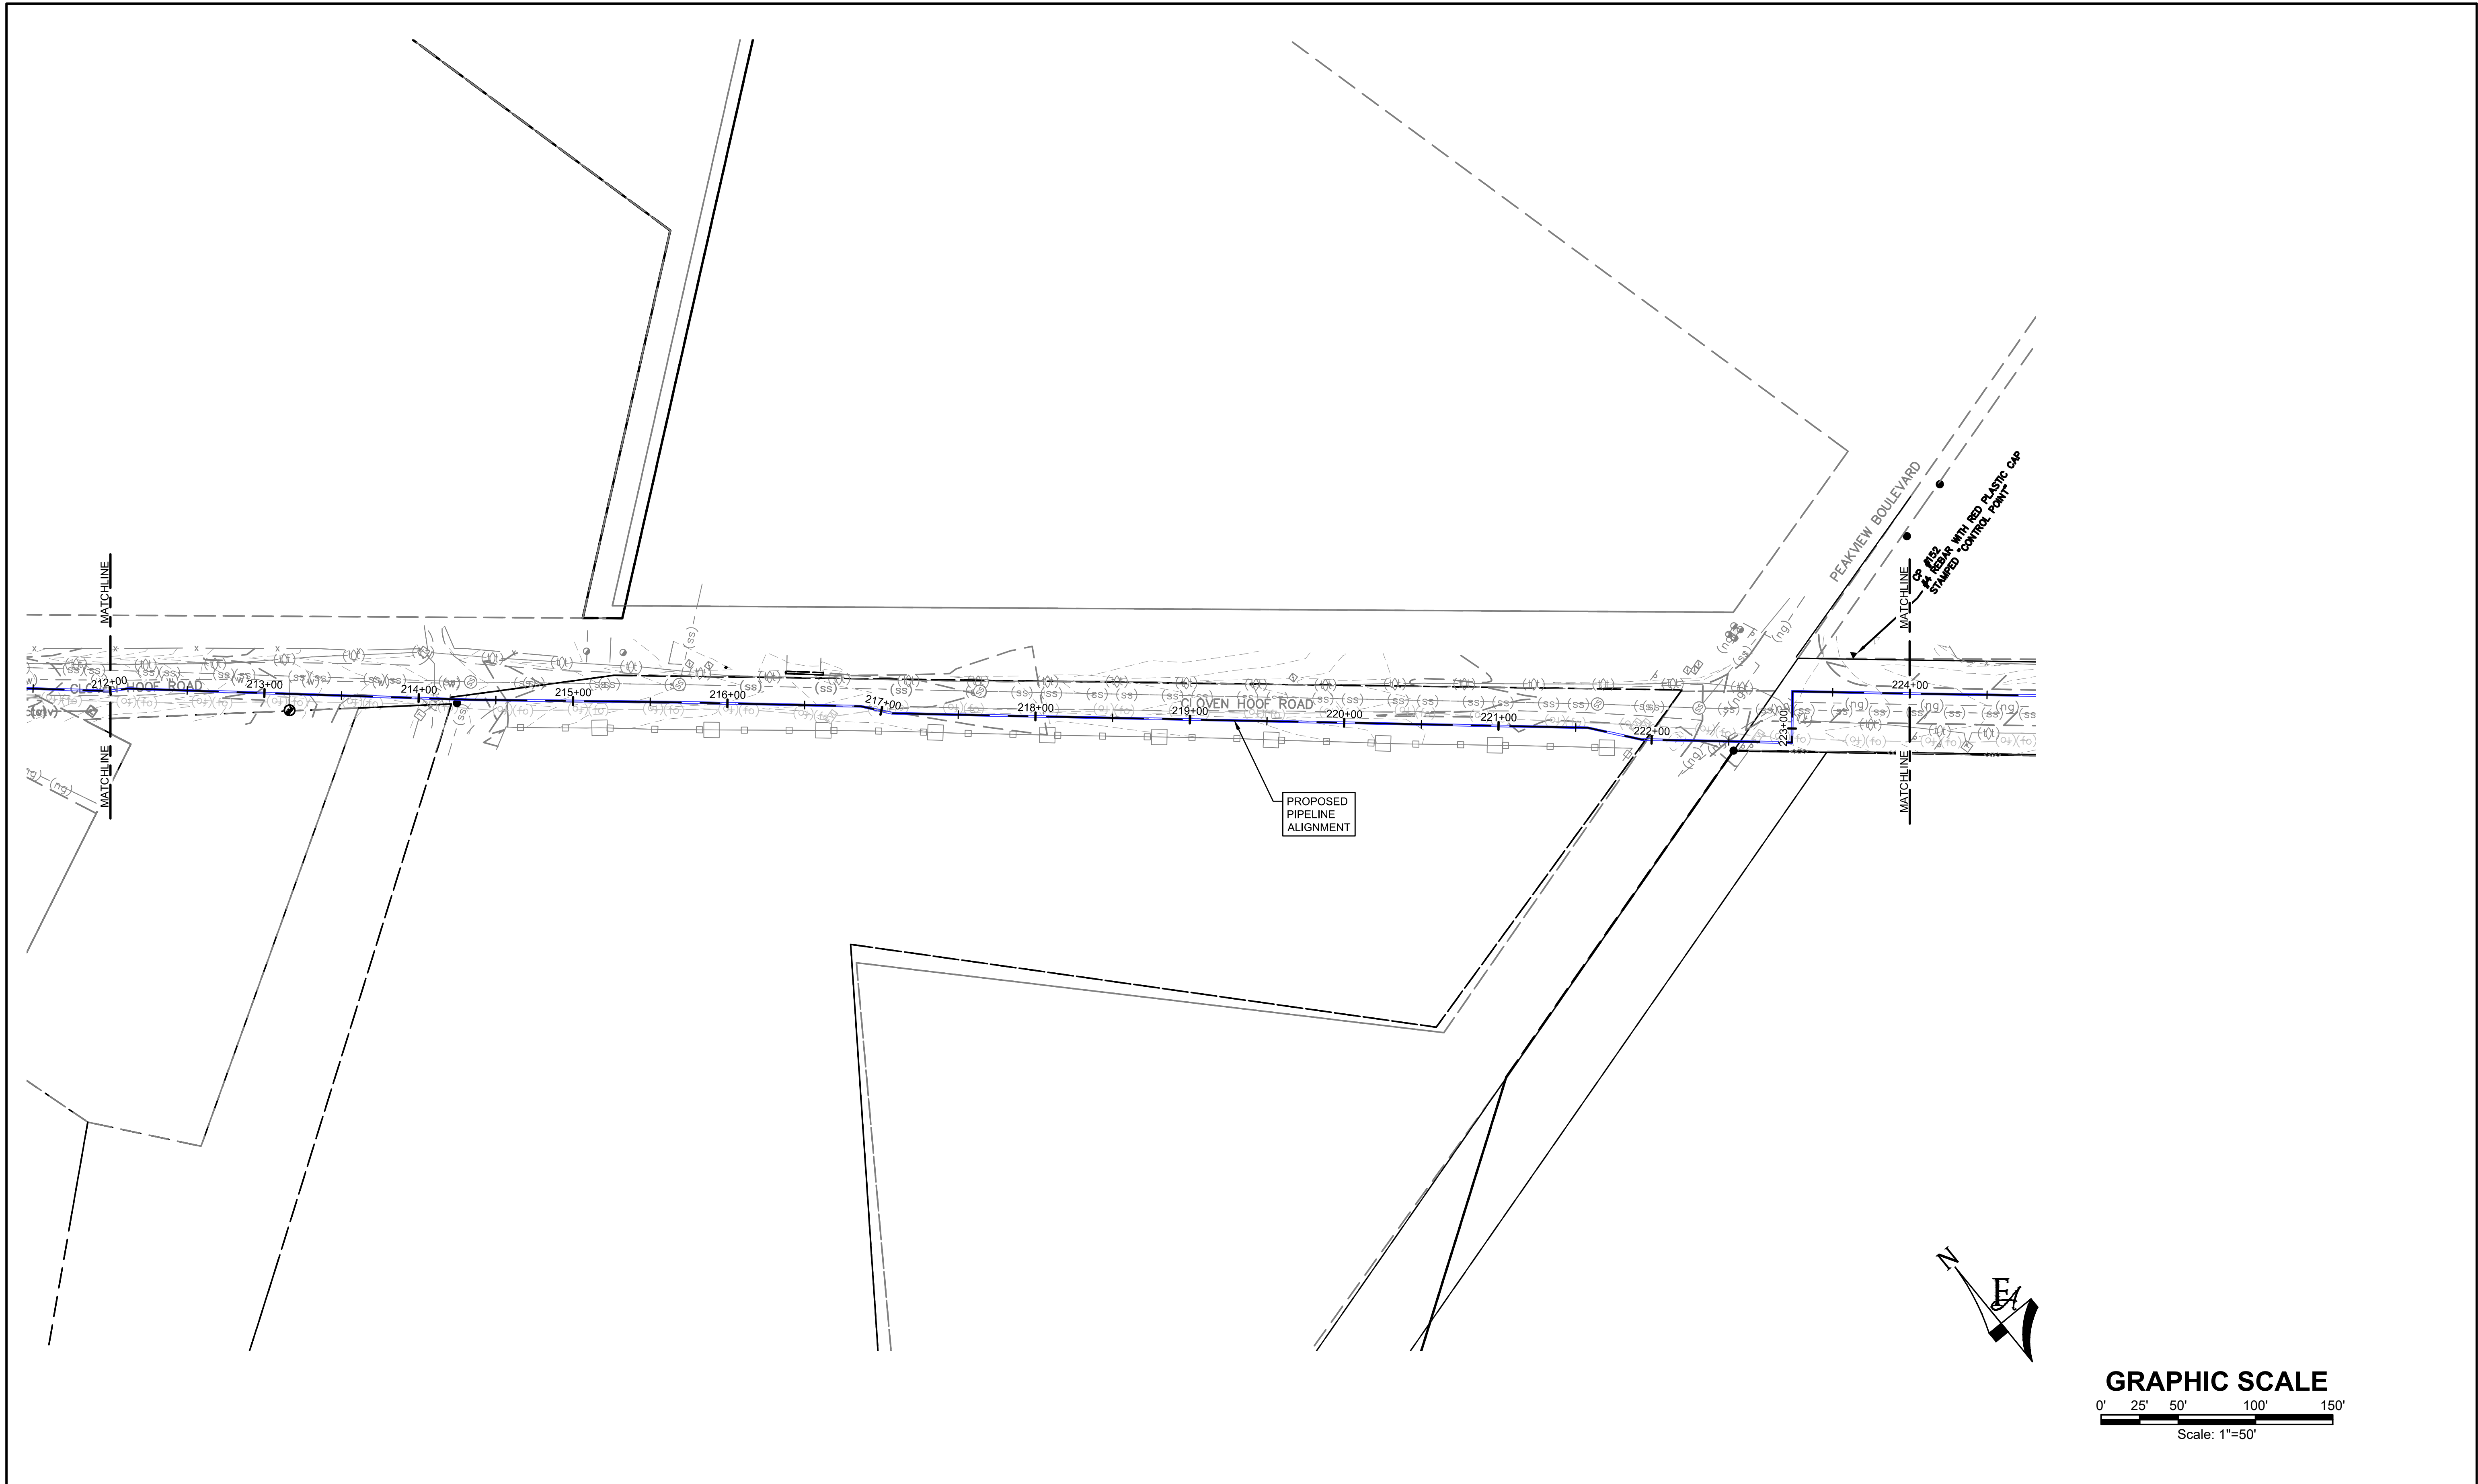


				DRAWN	S. CALE	<div>ATTENTION</div> <div>LINE IS 2 INCHES</div> <div>AT FULL SIZE</div> <div>(IF NOT 2" SCALE ACCORDINGLY)</div>	<div>PRELIMINARY</div> <div>DRAWING</div> <div>NOT FOR</div> <div>CONSTRUCTION</div>	TOWN OF MONUMENT, COLORADO	<div>FORSGREN</div> <div>Associates Inc.</div> <div>56 INVERNESS DRIVE EAST #112, ENGLEWOOD, CO 80112</div> <div>PH: 720.232.6644</div>		TOWN OF MONUMENT WATERLINE & TANK		PROJECT NO: 04-20-0153	
				DESIGNED	J. ADAMS						SHEET NO: 17			
				APPROVED	J. ADAMS						DATE: JUNE, 2021			
				QA	W. KOGER						PAGE NO: 17 OF 19			
NO. REVISIONS BY DATE				This document or any part thereof in detail or design concept is the property of Forsgren Associates Inc. and shall not be copied without the written authorization of Forsgren Associates Inc.				PIPELINE ALIGNMENTS						
								STA 212+00 TO STA 224+00						

P:\Clients\Monument\04-20-0153 Waterline & Storage Tank\CAD\Sheets\Civil\COVERALL PLAN VIEW.dwg - ---- - 7/2/2021 1:58 PM

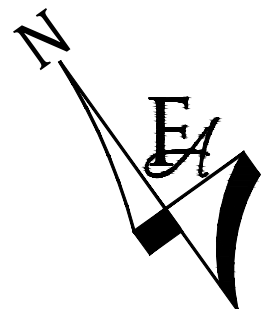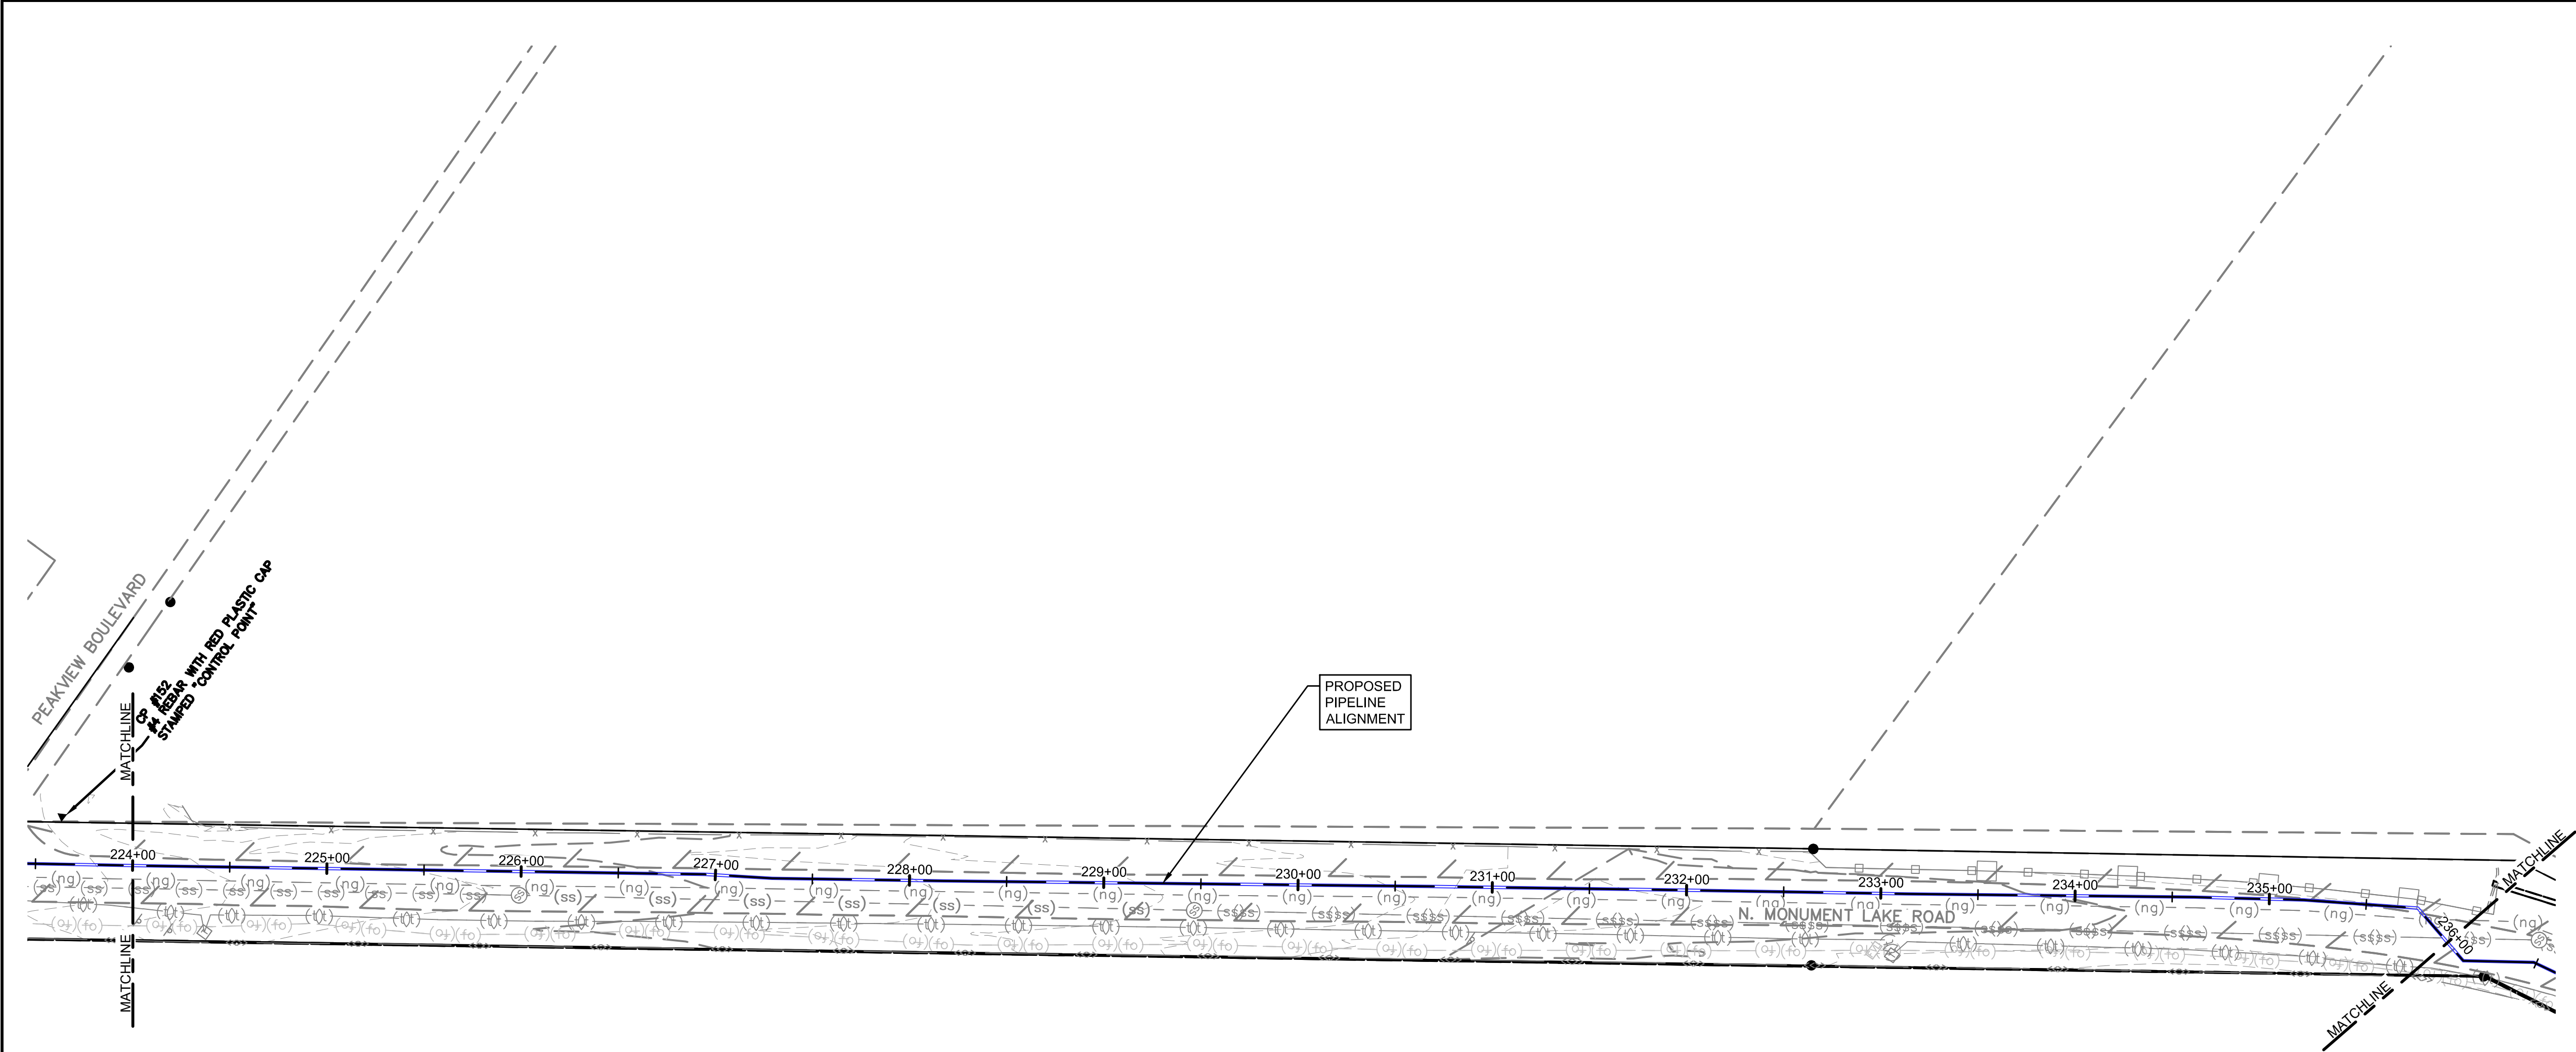

	</
--	--	----

P:\Clients\Monument\04-20-0153 Waterline & Storage Tank\CAD\Sheets\Civil\COVERALL PLAN VIEW.dwg - ---- - 7/2/2021 2:02 PM

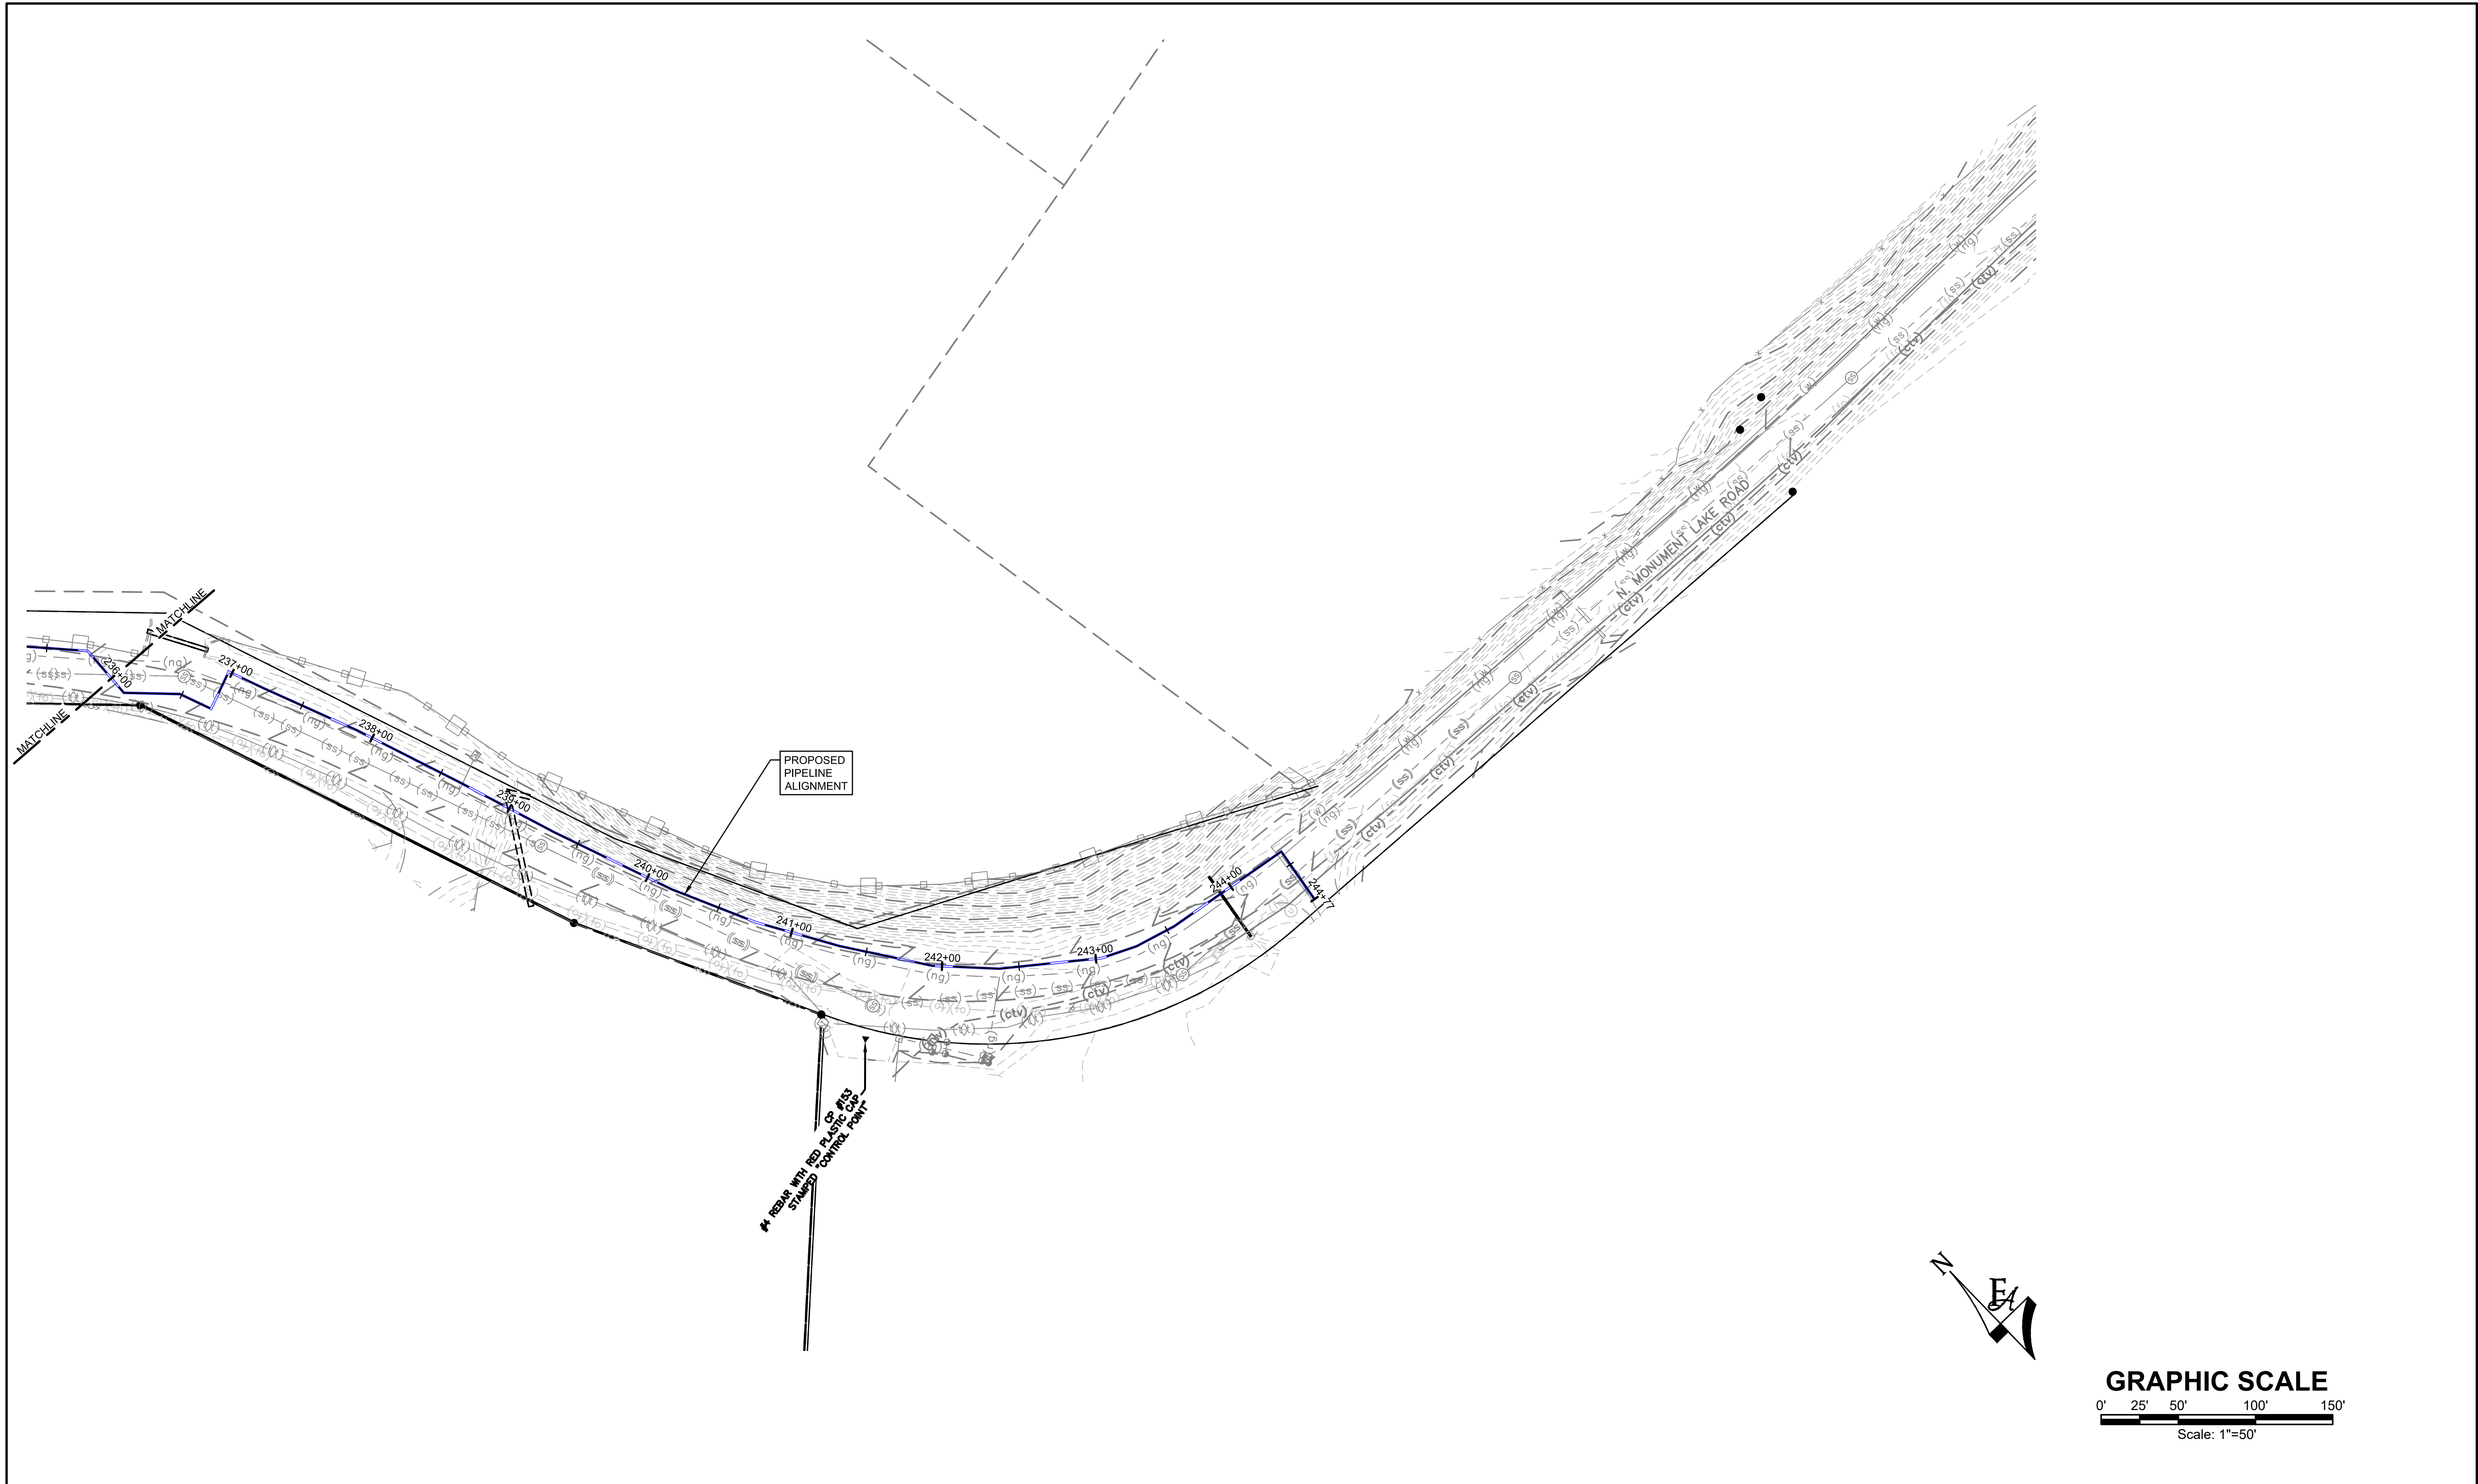

<table border="1"><tr><td>NO.</td><td>REVISIONS</td><td>BY</td><td>DATE</td></tr><tr><td> </td><td> </td><td> </td><td> </td></tr></table>				NO.	REVISIONS	BY	DATE					<table border="1"><tr><td>DRAWN</td><td>S. CALE</td></tr><tr><td>DESIGNED</td><td>J. ADAMS</td></tr><tr><td>APPROVED</td><td>J. ADAMS</td></tr><tr><td>QA</td><td>W. KOGER</td></tr></table>		DRAWN	S. CALE	DESIGNED	J. ADAMS	APPROVED	J. ADAMS	QA	W. KOGER	<div>ATTENTION LINE IS 2 INCHES AT FULL SIZE (IF NOT 2" SCALE ACCORDINGLY)</div>		<div>PRELIMINARY DRAWING NOT FOR CONSTRUCTION</div>		TOWN OF MONUMENT, COLORADO		<div>FORSGREN <i>Associates Inc.</i></div> <div>56 INVERNESS DRIVE EAST #112, ENGLEWOOD, CO 80112 PH: 720.232.6644</div>				<div>TOWN OF MONUMENT WATERLINE & TANK</div> <div>PIPELINE ALIGNMENTS STA 236+00 TO STA 245+00</div>		<table border="1"><tr><td colspan="2">PROJECT NO: 04-20-0153</td></tr><tr><td colspan="2">SHEET NO: 19</td></tr><tr><td>DATE: JUNE, 2021</td><td>PAGE NO: 19 OF 19</td></tr></table>		PROJECT NO: 04-20-0153		SHEET NO: 19		DATE: JUNE, 2021	PAGE NO: 19 OF 19
NO.	REVISIONS	BY	DATE																																						
DRAWN	S. CALE	
DESIGNED	J. ADAMS	
APPROVED	J. ADAMS	
QA	W. KOGER	
PROJECT NO: 04-20-0153	
SHEET NO: 19	
DATE: JUNE, 2021	PAGE NO: 19 OF 19	