



DETAIL 2.4
WATER QUALITY PIPE NORTH
NTS

DETAIL 3.3
CONTROL STRUCTURE SOUTH
NTS

CONCRETE CONTROL STRUCTURES FOR EXISTING DETENTION POND E ORIGINALLY APPROVED WITH MERIDIAN RANCH FILING 11A GRADING AND EROSION CONTROL PLANS DATED 09/09/2013. STRUCTURES MODIFIED FROM ORIGINAL DESIGN TO ACCOMMODATE THE UPDATED HYDROLOGIC MODELS ASSOCIATED WITH THE ADOPTION OF PORTIONS OF THE CITY OF COLORADO SPRINGS' 2014 DRAINAGE CRITERIA MANUAL

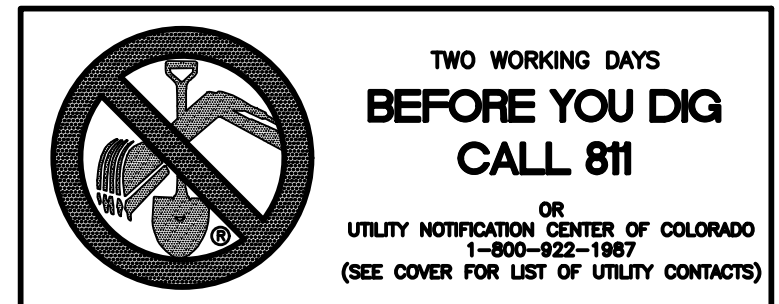

Scale	AS SHOWN		Drawn by	DETENTION POND DETAILS					TECH CONTRACTORS 11886 STAPLETON DRIVE FALCON, CO 80831 TELEPHONE: 719.495.7444 FAX: 719.495.3349	
-------	----------	--	----------	------------------------	--	--	--	--	---	--	--	