


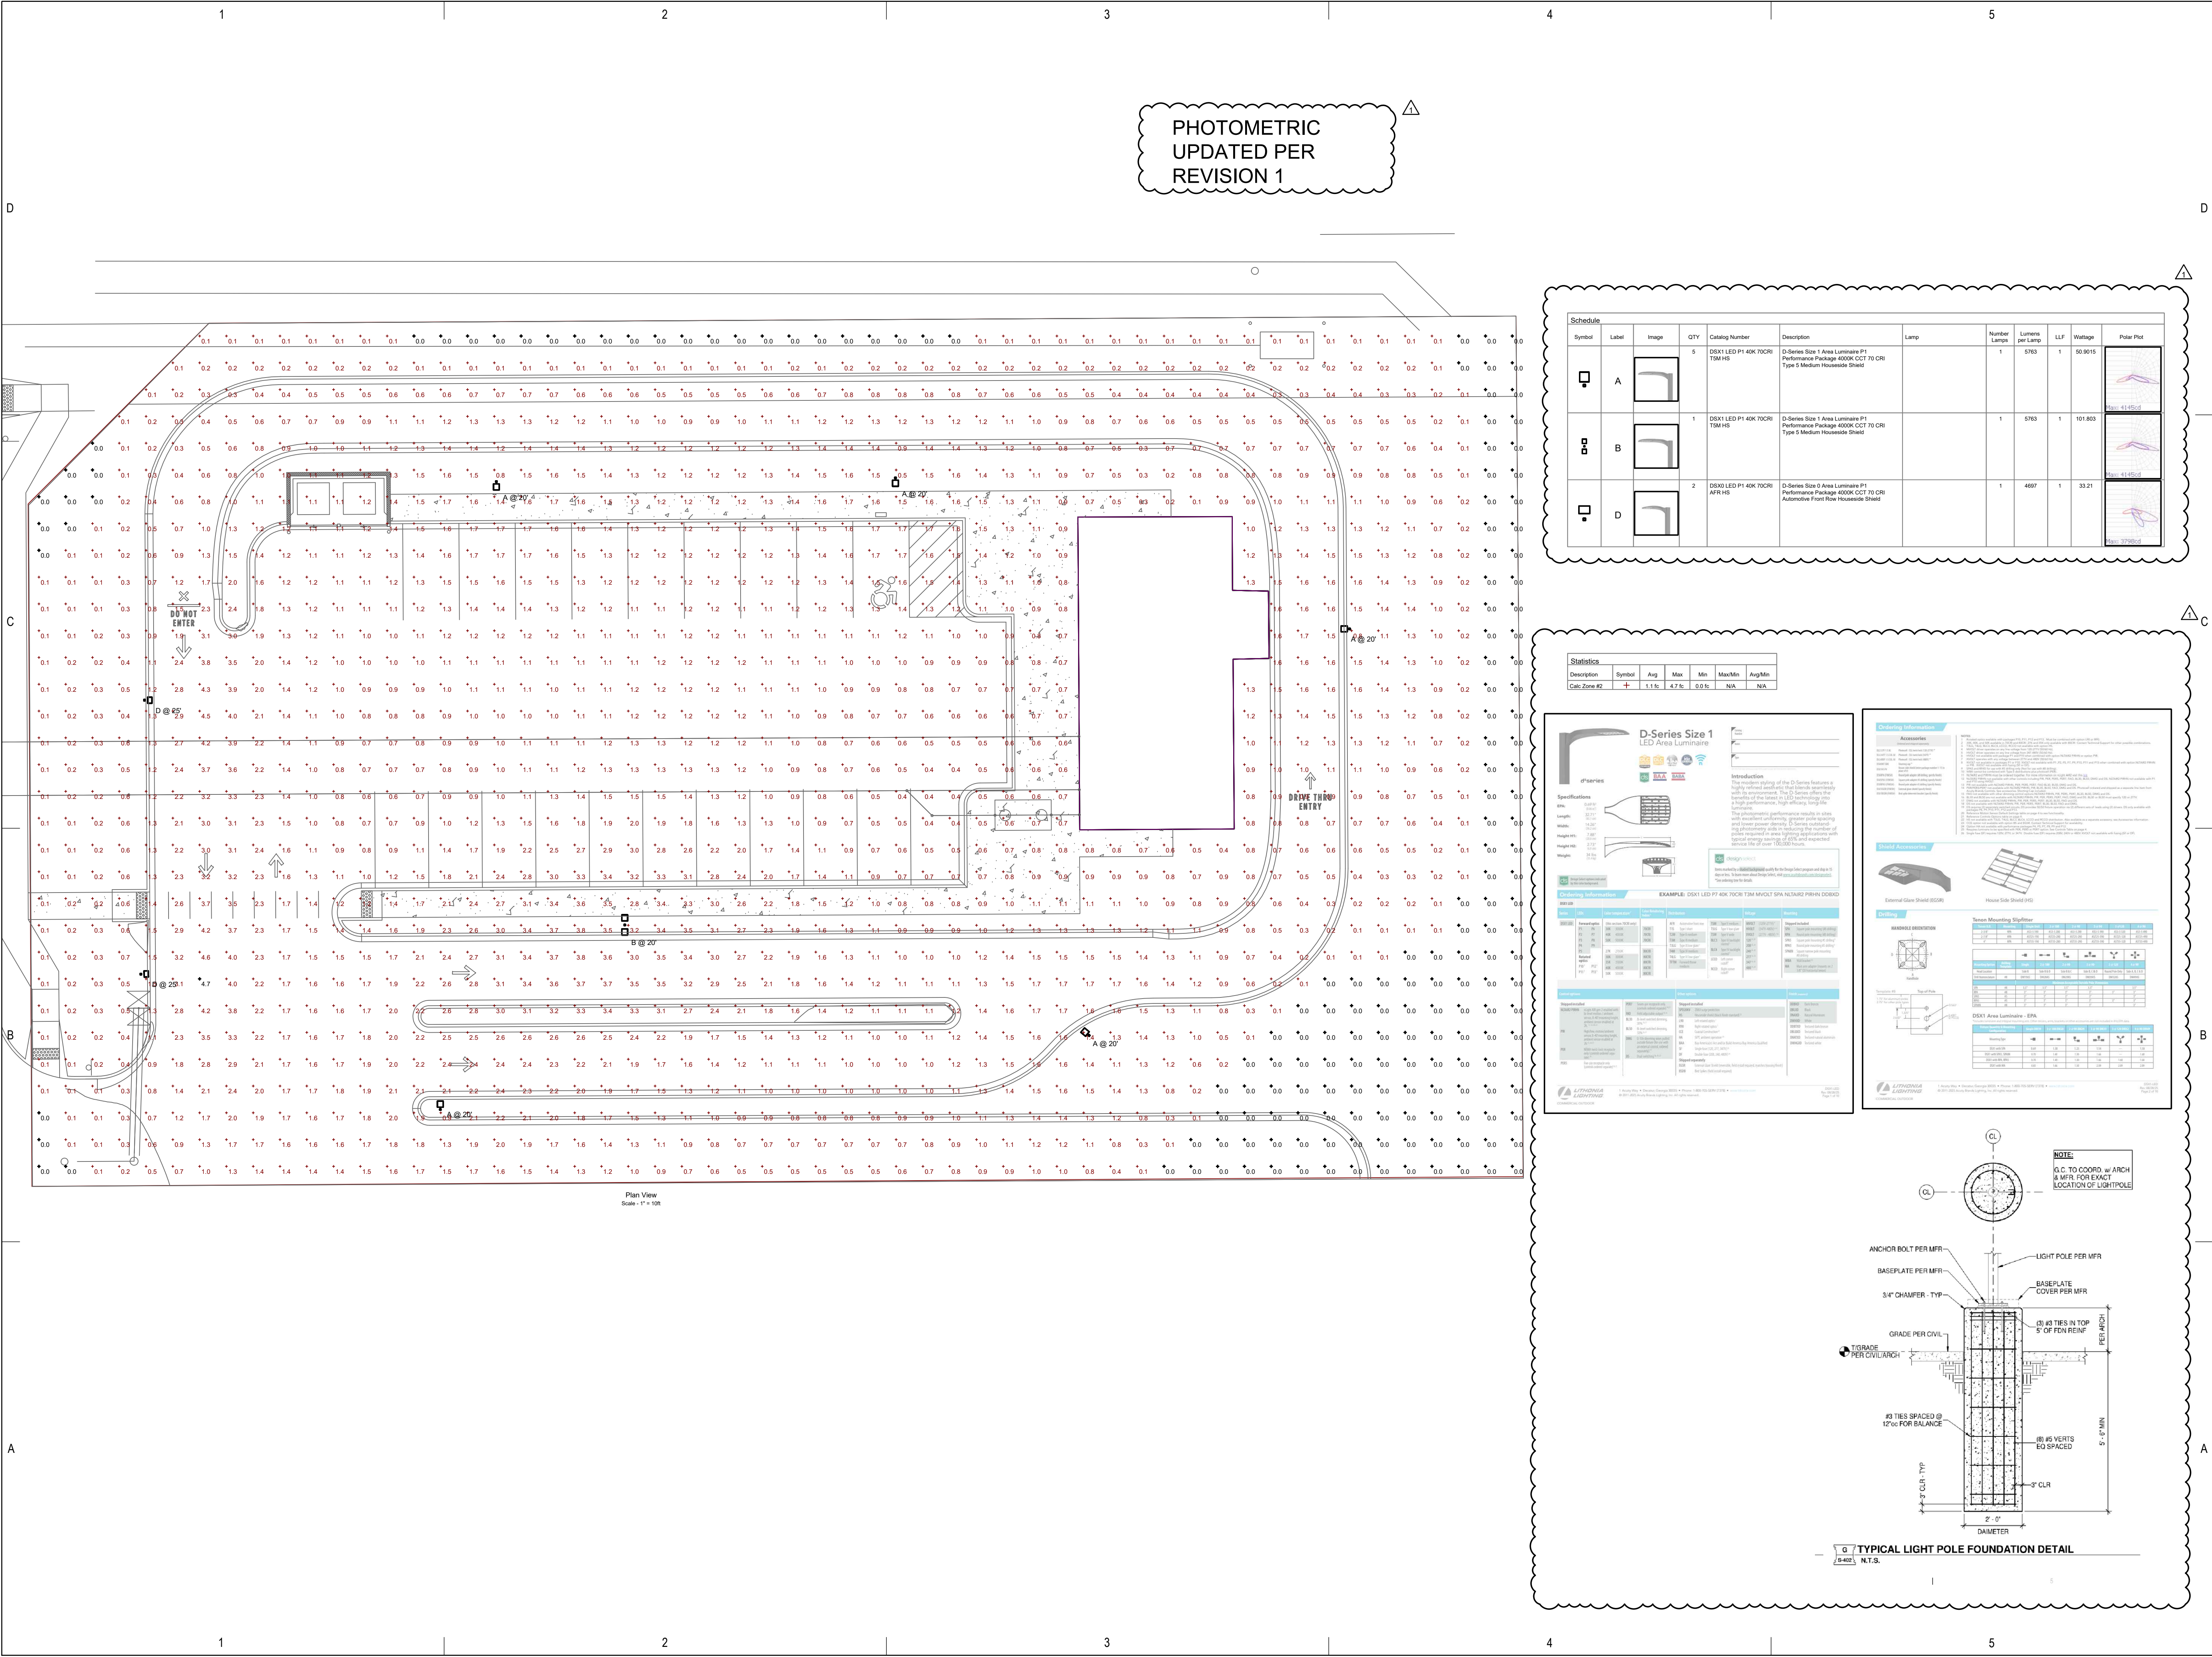

PHOTOMETRIC
UPDATED PER
REVISION 1

Schedule									
Symbol	Label	Image	QTY	Catalog Number	Description	Lamp	Number Lamps	Lumens per Lamp	LLF Wattage

Statistics						
Description	Symbol	Avg	Max	Min	Max/Min	Avg/Min
Catch Zone #2	+	1.1 fc	4.7 fc	0.0 fc	N/A	N/A

D-Series Size 1 LED Area Luminaire

Specifications






Ordering Information



Ordering Information

Accessories


External Glass Shield (EGS)

House Side Shield (HSS)




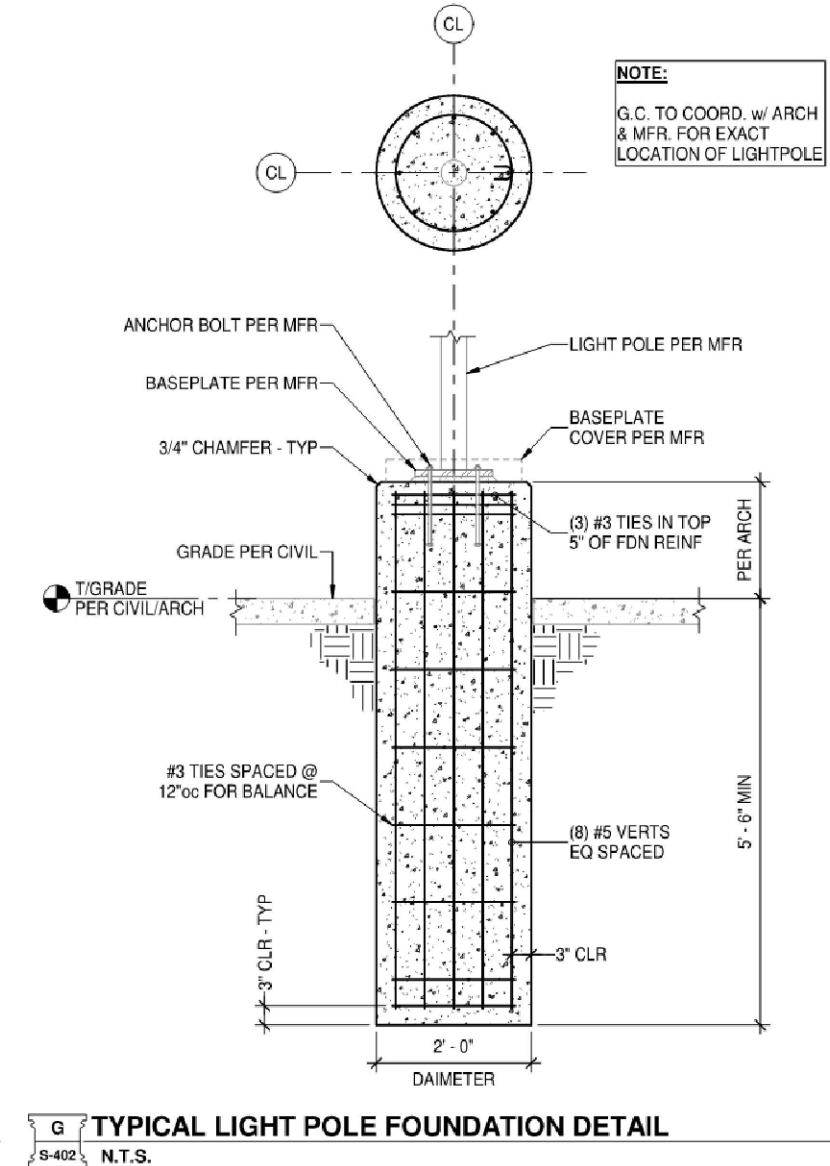


TYPICAL LIGHT POLE FOUNDATION DETAIL

NEWGROUND

ARCHITECT

ARNO SANDOVAL, AIA, NCARB

15451 South Outer Forty Drive, Suite 300
Cheverly, MD 20717
696.886.8100
Certificate No. - C-3064

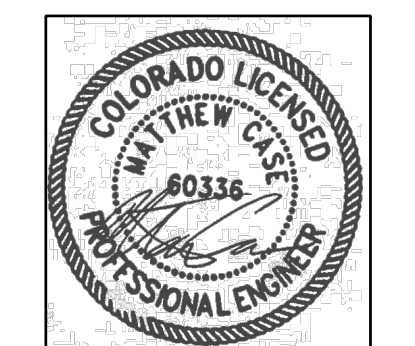

07/08/2026

DO NOT REPRODUCE
This document contains confidential information, and is an instrument of service and property of the architect. It shall not be used on other projects or for the extension of this project without the Architect's written approval.

SHELL BUILDING OWL PLACE CO

7885 MERIDIAN PARK DRIVE
PEYTON, CO 80831

Revisions:		
#	Description	Date
1	PHOTOMETRIC U	07/08/2026

Issue Date:

Designer:

Drawn By:

Check By: A. HERNANDEZ

Project No: Q-511220002

Package: 90% CD SET

Title:

PHOTOMETRIC

Sheet No.

PH100.00