



06/10/2026

DO NOT REPRODUCE
This document contains confidential information, and is an instrument of service and property of the architect. It shall not be used on other projects or for the extension of this project without the Architect's written approval.


SHELL BUILDING OWL PLACE CO
7885 MERIDIAN PARK DRIVE
PEYTON, CO 80831

Revisions:

#	Description	Date

Issue Date:
Designer:
Drawn By:
Check By: A. HERNANDEZ
Project No: Q-511220002
Package: 90% CD SET

Title:
PHOTOMETRIC
Sheet No.
PH100.00

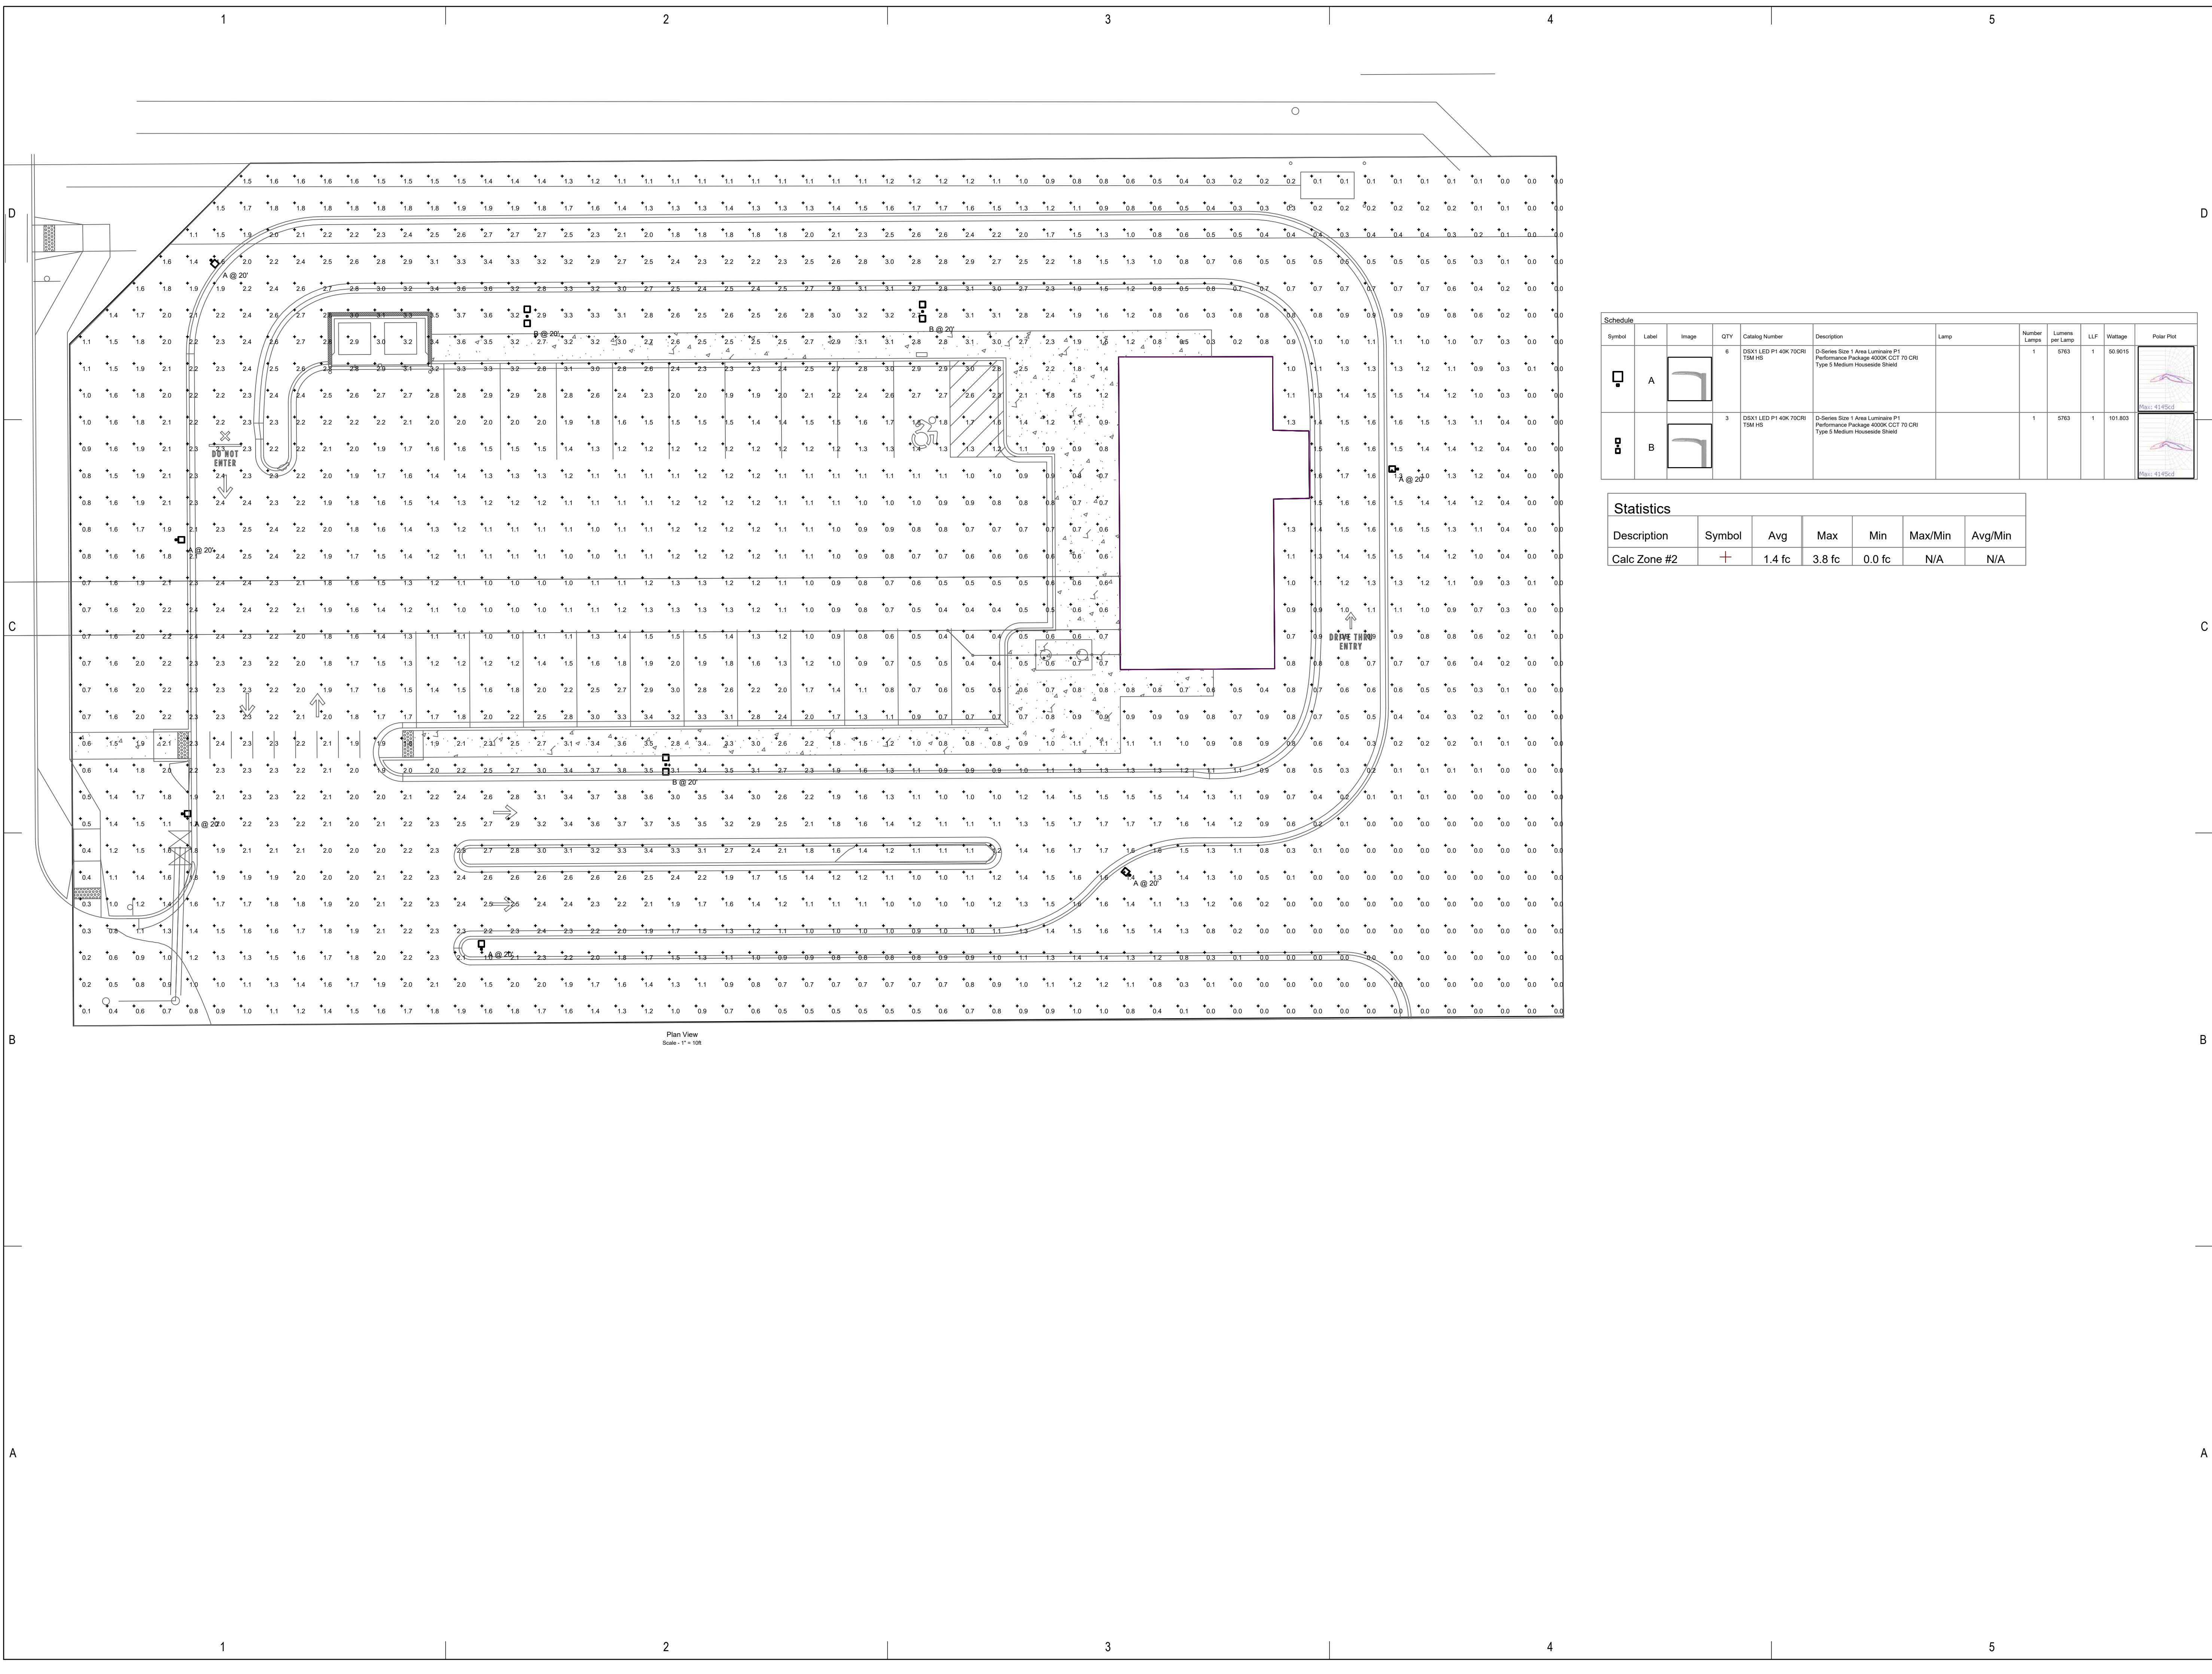

Symbol	Label	Image	QTY	Catalog Number	Description	Lamp	Number Lamps	Lumens per Lamp	LLF	Wattage	Polar Plot
□	A		6	D531 LED P1 40K 70CRI TSM HS	D-Series Size 1 Area Luminaire P1 Performance Package 4000K CCT 70 CRI Type 4 Medium Housewide Shield		1	5763	1	50.9015	
□	B		3	D531 LED P1 40K 70CRI TSM HS	D-Series Size 1 Area Luminaire P1 Performance Package 4000K CCT 70 CRI Type 4 Medium Housewide Shield		1	5763	1	101.803	

Description	Symbol	Avg	Max	Min	Max/Min	Avg/Min
Calc Zone #2	+	1.4 fc	3.8 fc	0.0 fc	N/A	N/A

Plan View
Scale: 1" = 10'