


Schedule											
Symbol	Label	Quantity	Manufacturer	Catalog Number	Description	Lamp	Number Lamps	Filename	Lumens Per Lamp	Light Loss Factor	Wattage
<div><div></div><div></div></div>	A	4	Lithonia Lighting	DSX1 LED P2 40K T4M MVOLT	DSX1 LED P2 40K T4M MVOLT	LED	1	DSX1_LED_P2_40K_T4M_MVOLT.ies	8707	0.95	70

Statistics						
Description	Symbol	Avg	Max	Min	Max/Min	Avg/Min
Calc Zone #1	+	0.8 fc	3.1 fc	0.0 fc	N/A	N/A

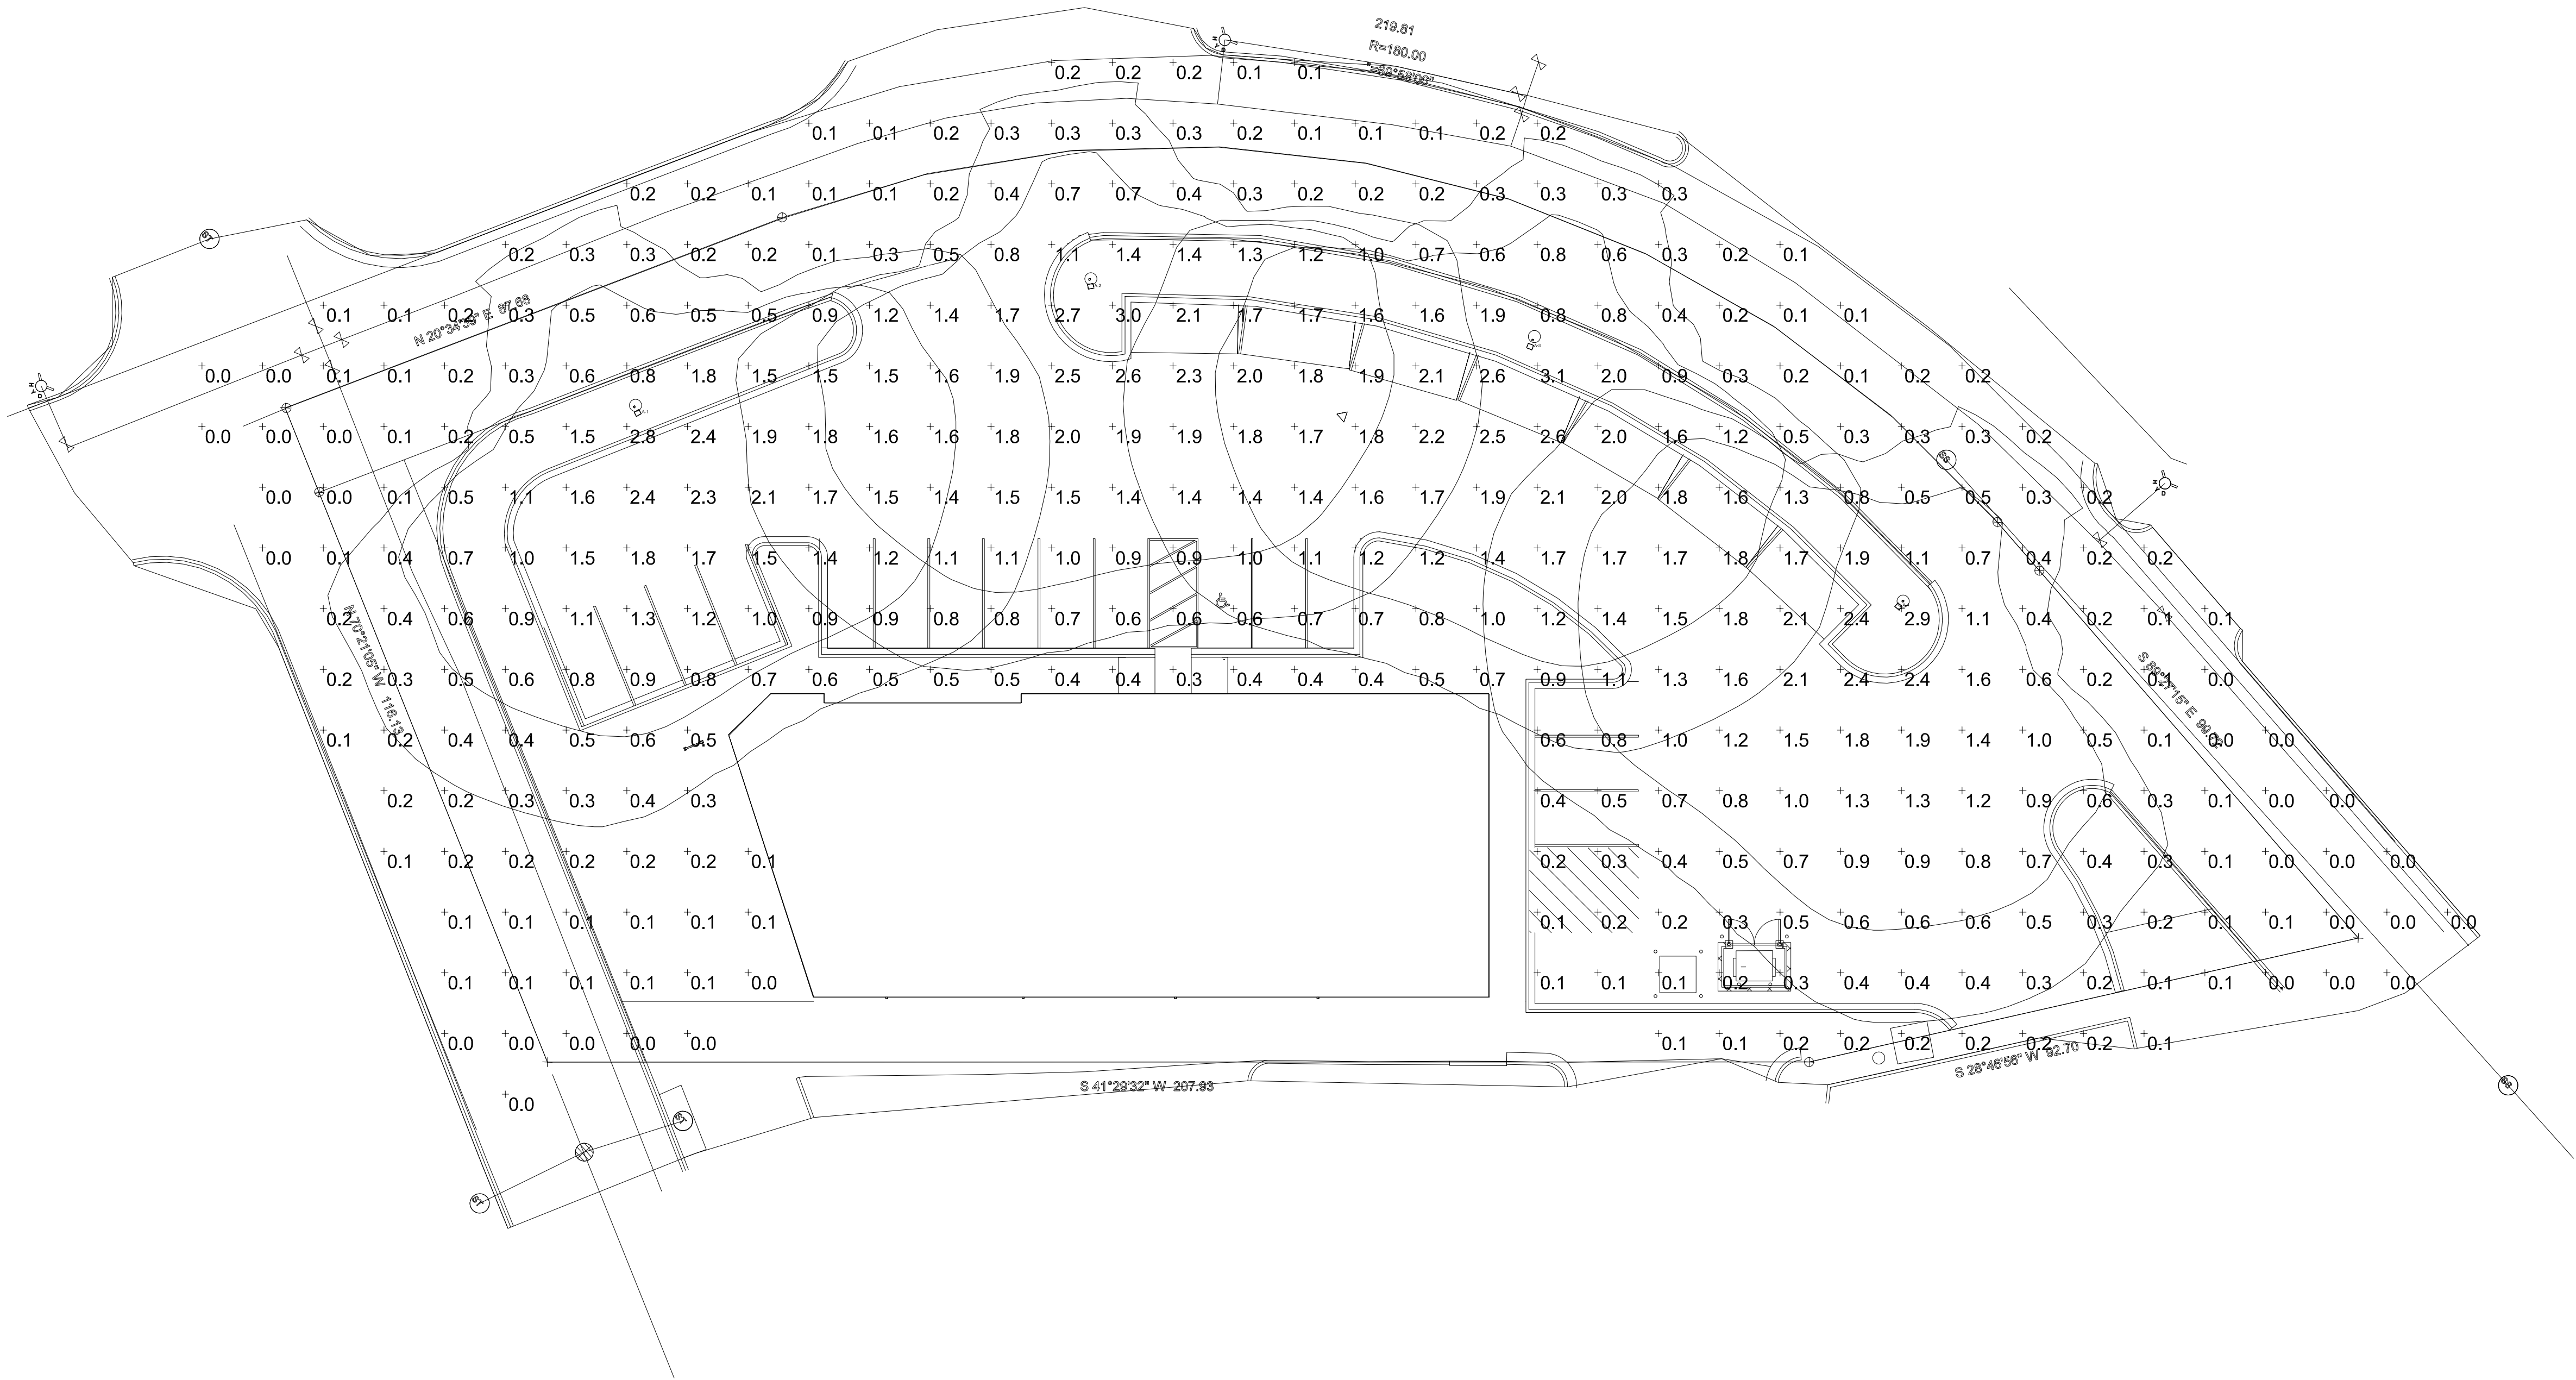

Plan View



SHOPS AT MCLAUGHLIN II
7368 MCLAUGHLIN ROAD, PEYTON CO 80831

Designer
Date
10/20/2017
Scale
Not to Scale
Drawing No.
Summary