

# SCHMIDT RM30 REZONE

DATE: 09/29/22


ISSUED FOR:

DRAWN BY: J.SHAGIN

DWG. REF.:

SCALE: 1" = 1200'

DWG. #:

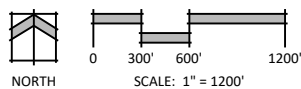

N.E.S. Inc.  
619 N. Cascade Ave.  
Suite 200  
Colorado Springs, CO 80903

Tel. 719.471.0073  
Fax 719.471.0267

[www.nescolorado.com](http://www.nescolorado.com)