




LSC TRANSPORTATION CONSULTANTS, INC.
2504 East Pikes Peak Avenue, Suite 304
Colorado Springs, CO 80909
(719) 633-2868
FAX (719) 633-5430
E-mail: lsc@lscctrans.com
Website: <http://www.lscctrans.com>

Ponderosa at Lorson Ranch
PUDSP1910
Updated Transportation Memorandum
(LSC #194890)
April 15, 2020

Traffic Engineer's Statement

This traffic report and supporting information were prepared under my responsible charge and they comport with the standard of care. So far as is consistent with the standard of care, said report was prepared in general conformance with the criteria established by the County for traffic reports.

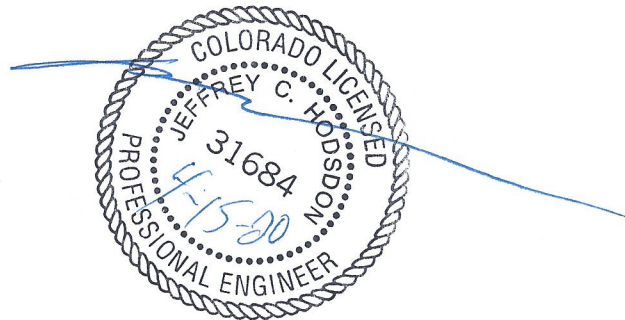

Developer's Statement

I, the Developer, have read and will comply with all commitments made on my behalf within this report.

A handwritten signature in blue ink, appearing to be 'J. [unclear]', written over a horizontal line.

4/15/20
Date



LSC TRANSPORTATION CONSULTANTS, INC.
2504 East Pikes Peak Avenue, Suite 304
Colorado Springs, CO 80909
(719) 633-2868
FAX (719) 633-5430
E-mail: lsc@lsctrans.com
Website: <http://www.lsctrans.com>

April 15, 2020

Mr. Jeff Mark
The Landhuis Company
212 North Wahsatch Avenue, Suite 301
Colorado Springs, CO 80903

RE: Ponderosa at Lorson Ranch
El Paso County, Colorado
Updated Transportation Memorandum
PUDSP1910
LSC #194890

Dear Mr. Mark:

LSC Transportation Consultants, Inc. has prepared this updated transportation memorandum to accompany the submittal for the Ponderosa at Lorson Ranch residential development to be located within the Lorson Ranch development in El Paso County, Colorado. The site location is shown in Figure 1. This memorandum contains the following:

- Recent/current street and traffic conditions in the vicinity of the site including the street widths, lane geometries, traffic controls, posted speed limits, street classification, etc.
- The projected average weekday and peak-hour vehicle-trips to be generated by the proposed development
- The assignment of the projected trips to the existing and planned street system
- The resulting short-term total traffic volumes on the street system
- The resulting traffic impacts. The traffic impacts have been quantified by determining the future levels of service at the site access points to Old Glory Drive and at Old Glory/Fontaine
- Recommendations for street functional classifications for streets within the development
- The required Countywide Road Impact Fees

LAND USE AND ACCESS

The Ponderosa at Lorson Ranch site is located north of Fontaine Boulevard and east of Old Glory Drive within the Lorson Ranch development. The site is surrounded by existing residential land uses. This parcel was previously shown in the Lorson Ranch Sketch Plan as a potential elementary school site. It is now planned to be developed with 90 townhome units. The proposed site plan is shown in Figure 2.

Access Locations and Spacing

Two full-movement access points are proposed to Old Glory Drive aligning with Bearcat Loop and Little Dogie Drive. Bearcat Loop is located about 525 feet north of the southwest intersection of Old Glory Drive/Roundup Butte Street and about 665 feet south of Journey Drive. Little Dogie Drive is located about 330 feet east of Journey Drive and 330 feet west of the northeast intersection of Old Glory Drive/Roundup Butte Street. Based on Table 2-7 in the *El Paso County Engineering Criteria Manual* (ECM), the minimum spacing of local roadways along an Urban Collector is 330 feet. The proposed access point locations would meet or exceed this criterion.

Sight Distance Analysis

Figure 3 shows a sight distance analysis at the two proposed access points to Old Glory Drive. Based on a design speed of 40 miles per hour (mph) on Old Glory Drive and the criteria contained in Table 2-35 of the ECM, the required sight distance for passenger cars at the two proposed site access points is 350 feet. The required stopping sight distance is also shown in the figure. The required entering sight distance and stopping sight distance can be met at both intersections if the areas between the sight distance lines and the curb line have low-level landscaping and are kept free of other obstructions (such as monument signs and parking areas) that would restrict the drivers' line of sight. Landscaping should be low — about 18 inches or lower in height — to the east of the passenger vehicle lines of sight shown.

Figures 4-7 show a **stopping sight distance** analysis for key driveway locations on Winter Gem Grove. Based on the criteria contained in Table 2-17 of the ECM, the required stopping sight distance along Winter Gem Grove for a speed of 25 miles per hour is 155 feet. There would be sufficient stopping sight distance for a speed of 25 mph approaching all of the proposed driveways along Winter Gem except for Lots 80 and 81. Figures 6 and 7 show the analysis of the sight distance approaching these two lots from the northeast side of the site. Lots 80 and 81 are located just west of a horizontal curve that will force southeast-bound traffic to slow to a speed lower than 25 mph. Based on the proposed centerline curve radius, the estimated design speed of this curve is 17 mph. The calculated stopping sight distance based on a design speed of 17 mph, a break reaction distance predicted on a time of 2.5 seconds and a vehicle deceleration rate of 11.2 feet/second squared (consistent with Table 2-17) is 90 feet. As shown in Figures 6 and 7, the calculated stopping sight distance of 90 feet could be met for both Lots 80 and 81.

ROADWAY AND TRAFFIC CONDITIONS

Area Roadways

Figure 1 shows the roadways in the vicinity of the site. The major roadways are identified below followed by a brief description of each. Copies of Map 14 2040 Roadway Plan (Classification and Lanes) and Map 17 2060 Corridor Preservation Plan from the *El Paso County 2016 Major*

Transportation Corridors Plan Update (2016 MTCP) with the site location identified are included in the appendix.

- **Marksheffel Road** extends north from the Link Road/C&S Road intersection in Fountain, Colorado to north of Woodmen Road. Marksheffel Road is shown as a future four-lane Expressway on the County *Major Transportation Corridors Plan (MTCP)*. The posted speed limit on Marksheffel Road is 55 miles per hour (mph). The PPRTA has completed the Marksheffel Road upgrade between Mesa Ridge Parkway and Bradley Road. This included intersection improvements at the Fontaine Boulevard intersection.
- **Fontaine Boulevard** is designated as a four-lane Urban Principal Arterial east of Marksheffel Road and it exists as such from Marksheffel Road east to Old Glory Drive/Stingray Lane. An Urban Non-Residential Collector Street has been constructed east of Stingray Lane. The posted speed limit on Fontaine Boulevard is 35 mph just east of (and a short distance west of) Marksheffel Road. The speed limit increases to 45 mph just east of the bridge over Jimmy Camp Creek.
- **Old Glory Drive** is an Urban Residential Collector which extends north from Lorson Boulevard across Fontaine Boulevard and then loops towards the east, intersecting Fontaine Boulevard again about one-half mile to the east. Old Glory Drive has one through lane in each direction plus a center two-way left-turn lane adjacent to the site. The Old Glory/Fontaine intersection is currently being evaluated by LSC for level of service (this report shows preliminary analysis of existing and existing plus site level of service), traffic control, signing/stripping and pedestrian/bike accommodation, and evaluation of existing conditions and as part of a route to the school. The report will be completed shortly and will include traffic projected to be generated by this development, expanding on the analysis shown in Figures 6 and 9 of this report.

Existing Traffic Volumes

Figure 8 shows the existing traffic volumes at the intersection of Fontaine Boulevard and Old Glory Drive. These volumes are based on manual intersection turning-movement counts conducted by LSC in October 2019. The count data sheets are attached for reference. Please note: as of the date of this report, the Lorson Boulevard bridges have been opened to traffic. Therefore, Lorson Ranch traffic patterns are in the process of changing. The volumes shown in the figure were conducted prior to the bridge openings. It is likely that these 2019 volumes are now conservative, given that a second access to Lorson Ranch and an alternative to Fontaine Boulevard at Marksheffel is now in place. Figure 8 also shows the existing traffic volumes at the intersections of Old Glory/Bearcat Loop and Old Glory/Little Dogie Drive. These volumes are estimates by LSC based on traffic estimated to be generated by existing residential developments west and north of the site and the existing traffic volumes at Old Glory/Fontaine.

Existing Levels of Service

Level of service (LOS) is a quantitative measure of the level of delay at an intersection. Level of service is indicated on a scale from "A" to "F." LOS A represents control delay of less than 10 seconds for unsignalized and signalized intersections. LOS F represents control delay of more than 50 seconds for unsignalized intersections. Table 1 shows the level of service delay ranges.

Table 1	
Intersection Levels of Service Delay Ranges	
Level of Service	Unsignalized Intersections Average Control Delay (seconds per vehicle)⁽¹⁾
A	10.0 sec or less
B	10.1-15.0 sec
C	15.1-25.0 sec
D	25.1-35.0 sec
E	35.1-50.0 sec
F	50.1 sec or more
(1) For unsignalized intersections if V/C ratio is greater than 1.0 the level of service is LOS F regardless of the projected average control delay per vehicle.	

Figure 8 presents the results of the existing intersection level of service analysis. Levels of service are based on the unsignalized method of analysis procedures from the *Highway Capacity Manual, 6th Edition* by the Transportation Research Board. The peak-hour factors used for each approach are based on the traffic volumes for the peak fifteen minutes of the entire intersection. If the peak fifteen minutes of an approach did not coincide with the peak fifteen minutes of the intersection, the peak-hour factor for that approach was instead taken from Synchro Studio 10 User Guide Table 9-1 Suggested Peak Hour Volumes. The peak-hour factor calculations are included in Appendix Table 1. The level of service reports are attached.

The northbound and southbound left-turn and through movements at the intersection of Fontaine/Old Glory are currently operating at LOS E or F during both the morning and afternoon peak hours.

TRIP GENERATION

Estimates of the traffic volumes expected to be generated by the site have been made using the nationally published trip generation rates found in *Trip Generation, 10th Edition, 2017* by the Institute of Transportation Engineers (ITE). Table 2 shows the results of the trip generation

estimates. Table 2 also shows a comparison to the trip generation estimate for an elementary school consistent with what was shown in the 2012 Lorson Ranch Sketch plan for this parcel.

As shown in Table 2, Ponderosa Filing 3 is projected to generate about 659 new vehicle-trips on the average weekday, with about one-half of the vehicles entering and one-half of the vehicles exiting in a 24-hour period. This is about 286 fewer vehicle trips than if this parcel were to be developed as an elementary school. During the morning peak hour, which generally occurs for one hour between 6:30 and 8:30 a.m., about 10 vehicles would enter and 32 vehicles would exit the site. During the afternoon peak hour, which generally occurs for one hour between 4:30 and 6:30 p.m., about 32 vehicles would enter and 19 vehicles would exit the site.

TRIP DISTRIBUTION AND ASSIGNMENT

The directional distribution of the site-generated traffic volumes on the street and roadway system serving the site is one of the most important factors in determining the site's traffic impacts. Figure 7 shows the trip distribution estimates. The directional distribution estimates have been based on the location of the site with respect to the regional residential, employment, commercial, and activity centers; the land use proposed; the access/roadway connections assumed; the roadway network; and the most recent traffic counts conducted at the intersection of Old Glory/Fontaine. In the foreseeable future, most trips are anticipated to travel to and from Fontaine Boulevard west of Old Glory Drive. A small percentage of the projected trips are anticipated to travel to and from the recently opened Grand Mountain School and to and from other existing and future residential areas within Lorson Ranch east of the intersection of Fontaine/Old Glory. The directional distribution estimate was based on an estimate of internal trips within the entire Lorson Ranch development. Appendix Table 2 shows the internal trip assumptions and calculations.

When the distribution percentages (from Figure 9) are applied to the trip generation estimates (from Table 2), the resulting site-generated traffic volumes can be determined. Figure 10 shows the site-generated traffic volume estimate.

EXISTING PLUS SITE-GENERATED TRAFFIC

Figure 11 shows the sum of the existing traffic volumes (from Figure 8) plus the site-generated traffic volumes (from Figure 10).

PROJECTED LEVELS OF SERVICE

The intersection of Old Glory/Fontaine and the site access points to Old Glory have been analyzed to determine the projected levels of service based on the unsignalized method of analysis procedures outlined in the *Highway Capacity Manual, 6th Edition* by the Transportation Research Board. The results of the analysis are shown in Figures 8 and 11. The level of service reports are attached.

The intersection of Old Glory/Fontaine is currently two-way, stop sign-controlled. The northbound and southbound left-turn and through movements are currently operating at LOS E or LOS F during the peak hours. If this intersection were converted to all-way, stop sign control all movements are projected to operate at LOS C or better during the peak hours. The HCM procedure for all-way stop sign-controlled intersections is limited to three approach lanes. As Fontaine Boulevard has four eastbound and westbound approach lanes at Old Glory Drive, this intersection was analyzed using Synchro/SimTraffic. The simulation was run five times and the average stop delay per vehicle for each lane was averaged over the five runs and compared to the control delay listed in Table 1.

The proposed access points to Old Glory Drive are projected to operate at LOS B or better for all movements during the peak hours as two-way stop sign-controlled intersections.

ROADWAY CLASSIFICATIONS

Figure 12 shows the recommended roadway classifications for all streets within and adjacent to Ponderosa at Lorson Ranch.

RECOMMENDED AUXILIARY LANES

Based on the short-term total traffic volumes shown in Figure 11, the criteria contained in the *El Paso County Engineering Criteria Manual*, and the classification of Old Glory Drive as an Urban Collector, northeast-bound right-turn deceleration lanes are not projected to be required on Old Glory Drive approaching the site access points. Although a southwest-bound left-turn lane would also not be required, there is an existing two-way left-turn lane on Old Glory Drive adjacent to the site.

RECOMMENDED SIGNAGE

LSC recommends "SPEED LIMIT 15" signs (MUTCD R2-1) be posted on Winter Gem Grove as shown in Figure 13.

Based on the sight distance analysis, parking should be restricted on Old Glory Drive. Regardless, on street parking is not permitted along Urban Collector streets per ECM criteria. Given the existing striping, it seems clear that there is no room for on-street parking on Old Glory. However, if it is a policy of EPC Public Works to post "NO PARKING" signs along Urban Collectors in this situation, then these can be added.

FONTAINE/OLD GLORY INTERSECTION

The Old Glory/ Fontaine intersection is currently being evaluated by LSC for level of service, traffic control, signing/striping and pedestrian/bike accommodation, and evaluation of existing conditions and as part of a route to the school. This report includes a preliminary analysis of

existing and existing-plus-site level of service. The Old Glory/Fontaine existing conditions evaluation report has been completed and it expands on the analysis shown in Figures 8 and 11 of this report. The report contains a set of recommendations for the intersection traffic control (including potential conversion to all-way, stop sign control, traffic signal control, or a modern roundabout), signing, pavement markings, etc.

ROADWAY IMPROVEMENT FEE PROGRAM


This project will be required to participate in the El Paso County Road Improvement Fee Program. Ponderosa at Lorson Ranch will join the ten-mil PID. The 2019 ten-mil PID building permit fee portion associated with this option is \$1,458 per multi-family dwelling unit. Based on 90 dwelling units, the total building permit fee would be \$131,220.

* * * * *

Please contact me if you have any questions or need further assistance.

Sincerely,

LSC TRANSPORTATION CONSULTANTS, INC.

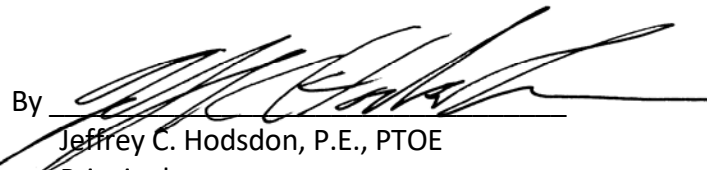By 
Jeffrey C. Hodsdon, P.E., PTOE
Principal

JCH:KDF:jas

Enclosures: Table 2
Appendix Tables 1-2
Figures 1-13
Traffic Count Reports
Level of Service Reports
MTCP Maps

Tables and Figures

<p style="text-align: center;"> Table 2 Trip Generation Estimate Ponderosa at Lorson Ranch </p>
--

Land Use Code	Land Use Description	Trip Generation Units	Trip Generation Rates ⁽¹⁾						Total Trips Generated			
			Average Weekday Traffic	Morning Peak Hour		Afternoon Peak Hour		Average Weekday Traffic	Morning Peak Hour		Afternoon Peak Hour	
				In	Out	In	Out		In	Out	In	Out
Trip Generation Estimate Based on the Currently Proposed Plan												
220	Multifamily Housing (Low-Rise)	90 DU ⁽²⁾	7.32	0.11	0.35	0.35	0.21	659	10	32	32	19
Trip Generation Estimate for the Same Parcel Based on the 2012 Lorson Ranch Sketch Plan												
520	Elementary School	500 Students	1.89	0.36	0.31	0.08	0.09	945	181	154	41	44
Change (Decrease) In Trip Generation Estimate								-286	-171	-122	-9	-25

Notes:

(1) Source: "*Trip Generation, 10th Edition, 2017*" by the Institute of Transportation Engineers (ITE)

(2) DU = dwelling unit

Source: LSC Transportation Consultants, Inc.

Appendix Table 1
Peak Hour Factor Calculations
Old Glory Dr and Fontaine Blvd
Ponderosa at Lorson Ranch

Existing Traffic Volumes⁽¹⁾
(vehicles per hour)

AM Peak Hour																					
Time	Southbound					Westbound					Northbound					Eastbound					Total
	SBL	SBT	SBR	SBU	SB Total	WBL	WBT	WBR	WBU	WB Total	NBL	NBT	NBR	NBU	NB Total	EBL	EBT	EBR	EBU	EB Total	
6:50 AM	1	0	73	0	74	0	66	0	0	66	33	1	1	0	35	13	75	5	25	118	293
7:05 AM	4	0	52	0	56	0	87	0	0	87	29	0	1	0	30	18	63	2	19	102	293
7:20 AM	37	1	54	0	92	10	97	4	1	112	19	0	4	0	23	17	166	6	8	197	430
7:35 AM	4	0	43	0	47	16	129	15	0	160	16	0	5	0	21	24	57	13	12	106	335
TOTAL	46	1	222	0	269	26	379	19	1	425	97	1	11	0	109	72	361	26	64	523	1351
Peak-15	92					112					23					197					430
4x Peak-15	368					448					92					788					1720
60 Total	269					425					109					523					1351
PHF	0.73					0.95					1.18					0.66					0.79
Approach	SB					WB					NB					EB					
PHF -- USE ⁽²⁾	0.73					0.87					0.83					0.66					
PM Peak Hour																					
Time	Southbound					Westbound					Northbound					Eastbound					Total
	SBL	SBT	SBR	SBU	SB Total	WBL	WBT	WBR	WBU	WB Total	NBL	NBT	NBR	NBU	NB Total	EBL	EBT	EBR	EBU	EB Total	
4:45 AM	2	1	27	0	30	2	35	1	0	38	13	0	4	0	17	69	77	26	4	176	261
5:00 AM	3	0	25	0	28	7	86	6	0	99	19	1	3	0	23	59	87	34	9	189	339
5:15 AM	1	0	27	0	28	1	52	1	0	54	21	0	0	0	21	54	39	26	14	133	236
5:30 AM	2	1	25	0	28	1	39	1	0	41	12	0	0	0	12	59	60	24	15	158	239
TOTAL	8	2	104	0	114	11	212	9	0	232	65	1	7	0	73	241	263	110	42	656	1075
Peak-15	28					99					23					189					339
4x Peak-15	112					396					92					756					1356
60 Total	114					232					73					656					1075
PHF	1.02					0.59					0.79					0.87					0.79
Approach	SB					WB					NB					EB					
PHF -- USE	0.83					0.59					0.79					0.87					

Notes:

(1) Based on manual turning movement counts by LSC in October 2019

(2) If the peak 15 minutes of the approach did not coincide with the peak 15 minutes of the intersection the peak hour factor for that approach was instead taken from Synchro Studio 10 User Guide Table 9-1 Suggested Peak Hour Volumes

Source: LSC Transportation Consultants, Inc.

Appendix Table 2
Lorson Ranch
Internal Trip Estimate

ITE Land Use	ITE Code	Quantity	Unit	Trip Generation Rates ⁽¹⁾					Raw ITE Trip Generation (Individual Driveway Trips)						Percent Internal Trips						Total Internal Trips						Total External Trips					
				Daily	AM Peak Hour		PM Peak Hour		Daily	AM Peak Hour		PM Peak Hour		Daily	AM Peak Hour		PM Peak Hour		Daily	AM Peak Hour		PM Peak Hour		Daily	AM Peak Hour		PM Peak Hour					
					In	Out	In	Out		In	Out	In	Out		In	Out	In	Out		In	Out	In	Out		In	Out						
Single-Family Detached Housing	210	4,415	DU ⁽²⁾	9.44	0.19	0.56	0.62	0.37	41,678	817	2,450	2,754	1,617	School Retail Total	3%	13%	9%	2%	2%	1,360	117	241	53	29	41,680	769	2,442	2,761	1,655			
Residential Condominium/Townhouse	210	887	DU	7.32	0.11	0.35	0.35	0.21	6,493	94	314	313	184		11%	3%	3%	8%	6%	5,131	25	81	253	117		583	103	176	44	23		
									48,171	911	2,764	3,067	1,801		13%	16%	12%	10%	8%	6,491	142	322	306	146		5129	80	74	350	252		
Elementary School	520	690	Students	1.89	0.36	0.31	0.07	0.08	1,304	250	213	51	53		70%	70%	40%	40%	70%	913	175	85	20	37		391	75	128	31	16		
Middle School/Junior High School	522	300	Students	2.13	0.31	0.27	0.07	0.08	639	94	80	22	23		70%	70%	40%	40%	70%	447	66	32	9	16		192	28	48	13	7		
Total School									1,943	344	293	73	76																			
Shopping Center	820	219	KSF ⁽³⁾	46.75	0.74	0.45	2.13	2.30	10,261	162	99	467	506																			
Total School and Retail									12,204	506	392	540	582																			
															47,392					952	2,692	3,155	1,930									


Notes:

(1) Source: "Trip Generation, 10th Edition, 2017" by the Institute of Transportation Engineers (ITE)

(2) DU = dwelling Unit

(3) KSF = thousand square feet of floor area

LSC Transportation Consultants, Inc.

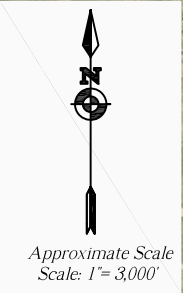



Approximate Scale
Scale: 1" = 3,000'


Figure 1

Vicinity Map


Ponderosa at Lorson Ranch (LSC #194890)

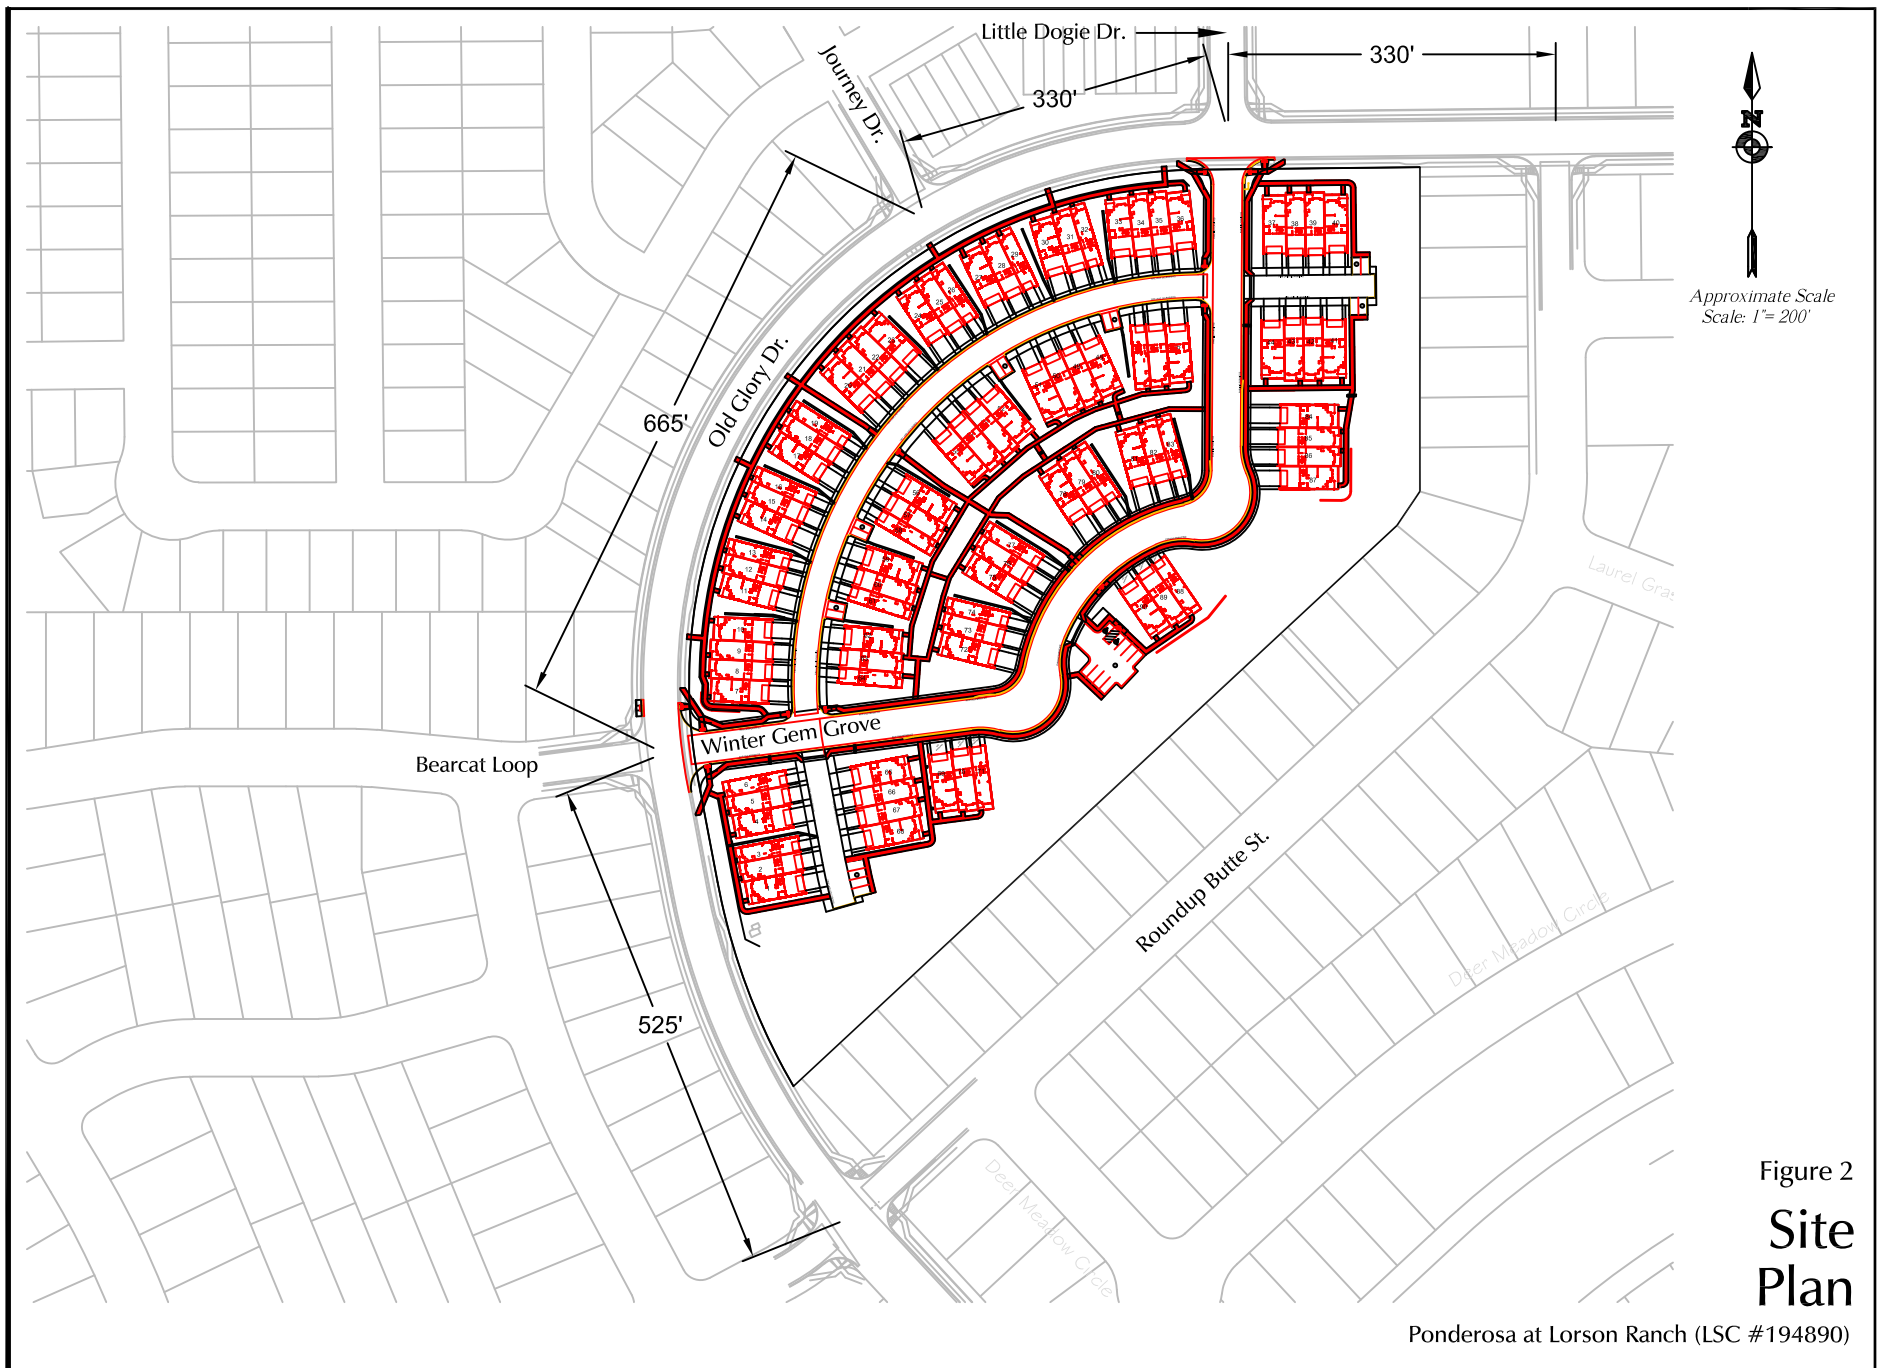

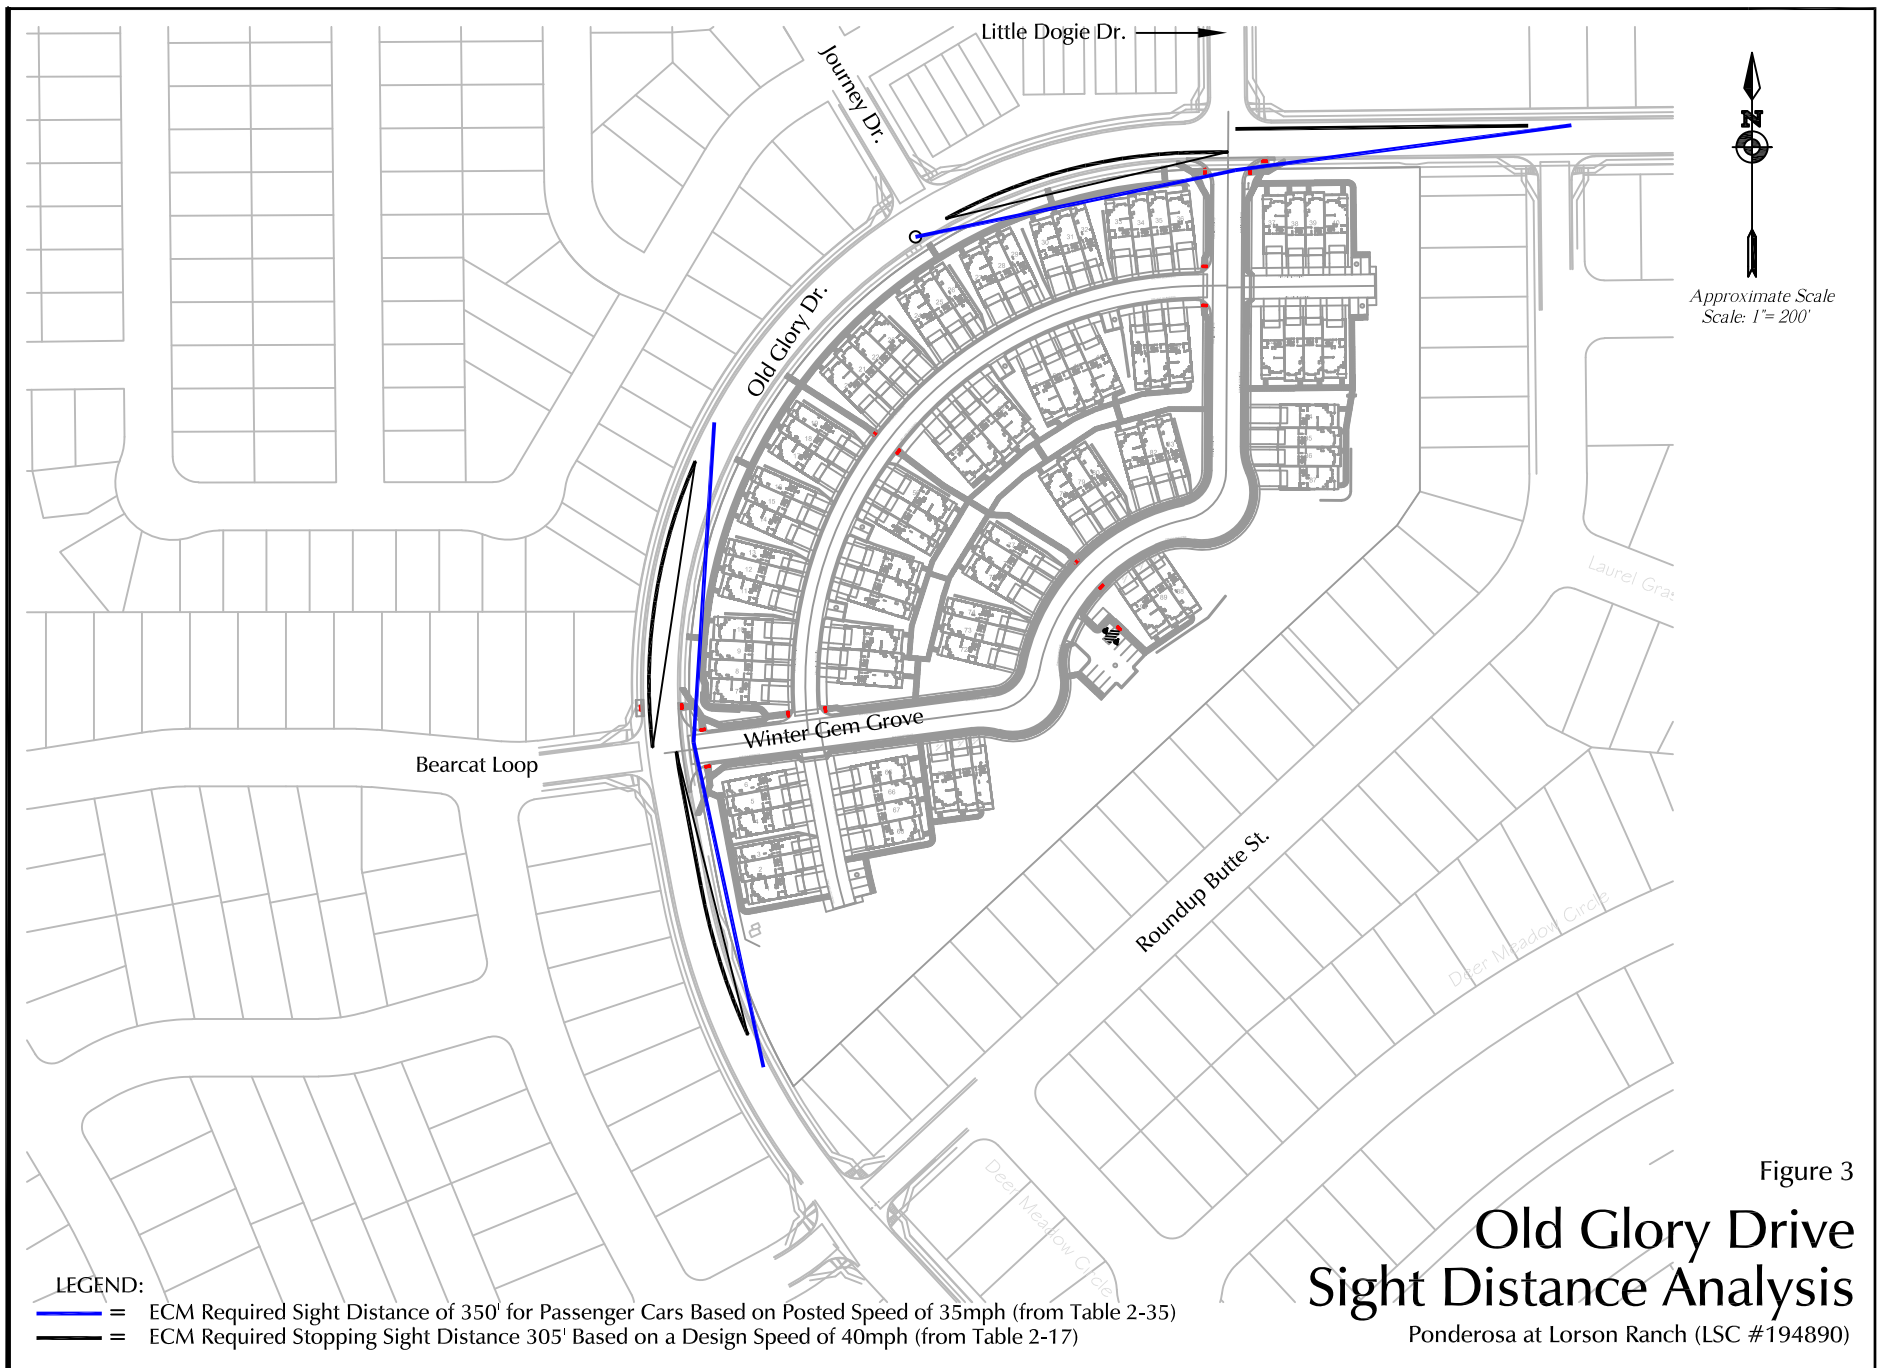


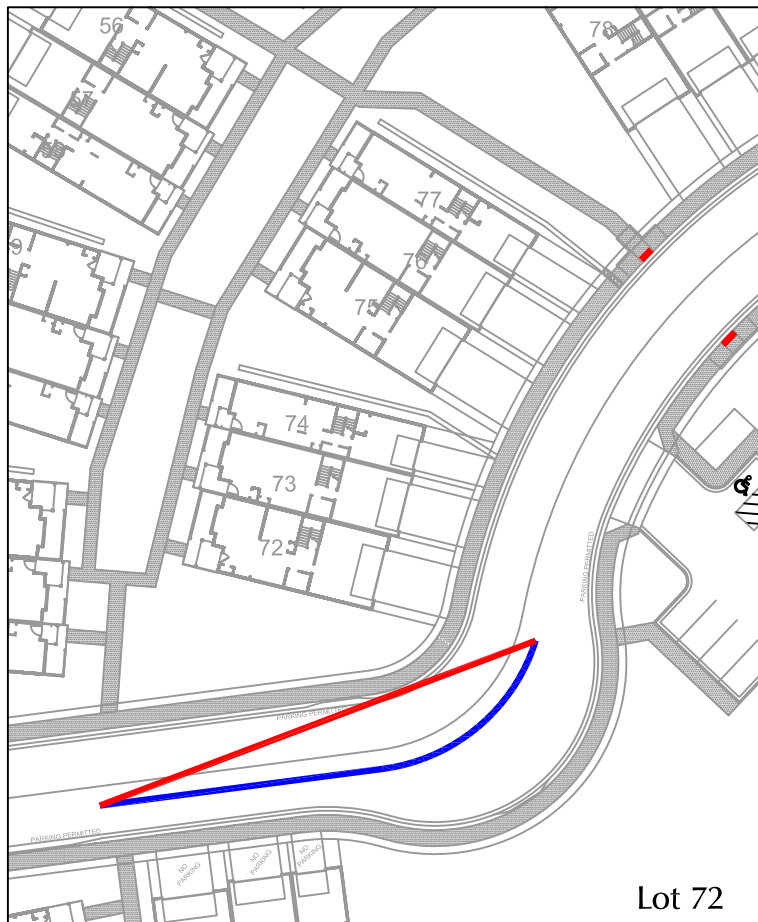



Lot 72

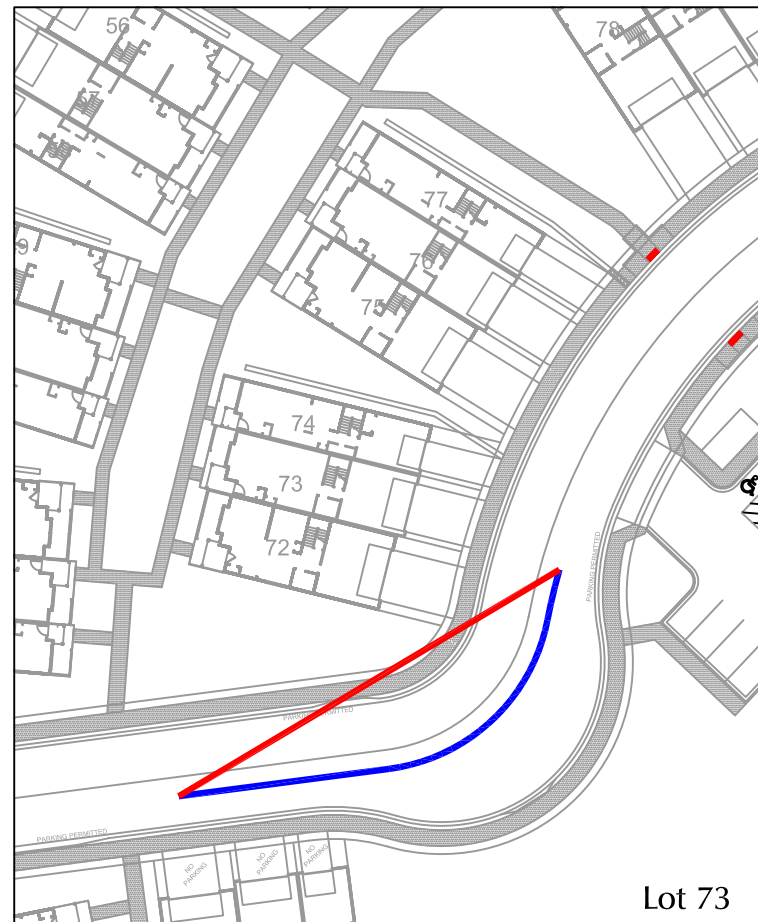


Lot 73

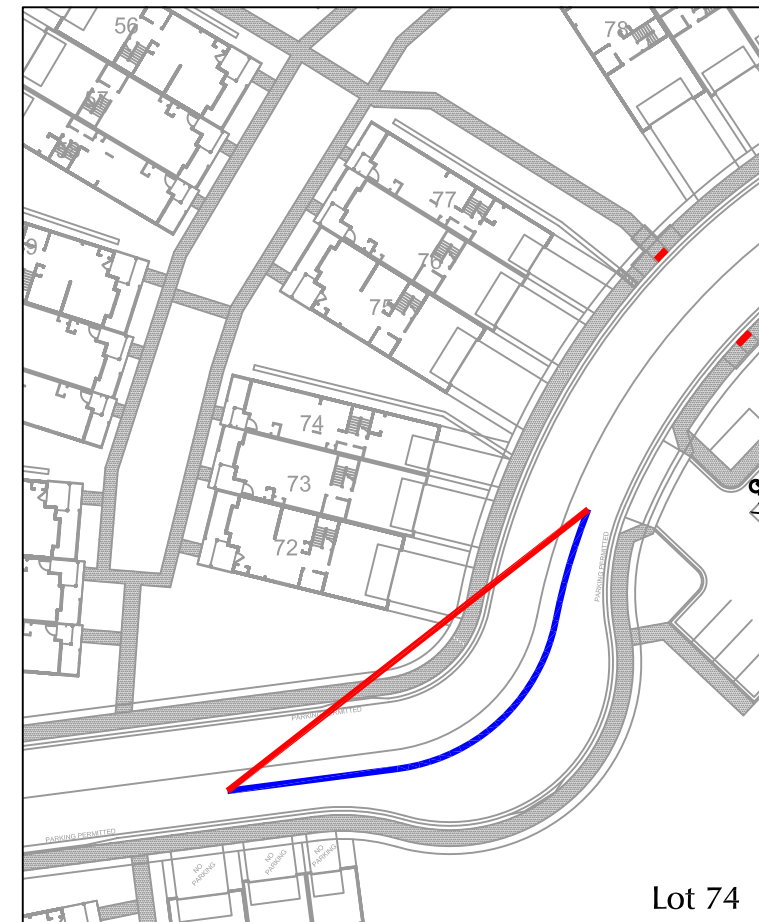


Lot 74

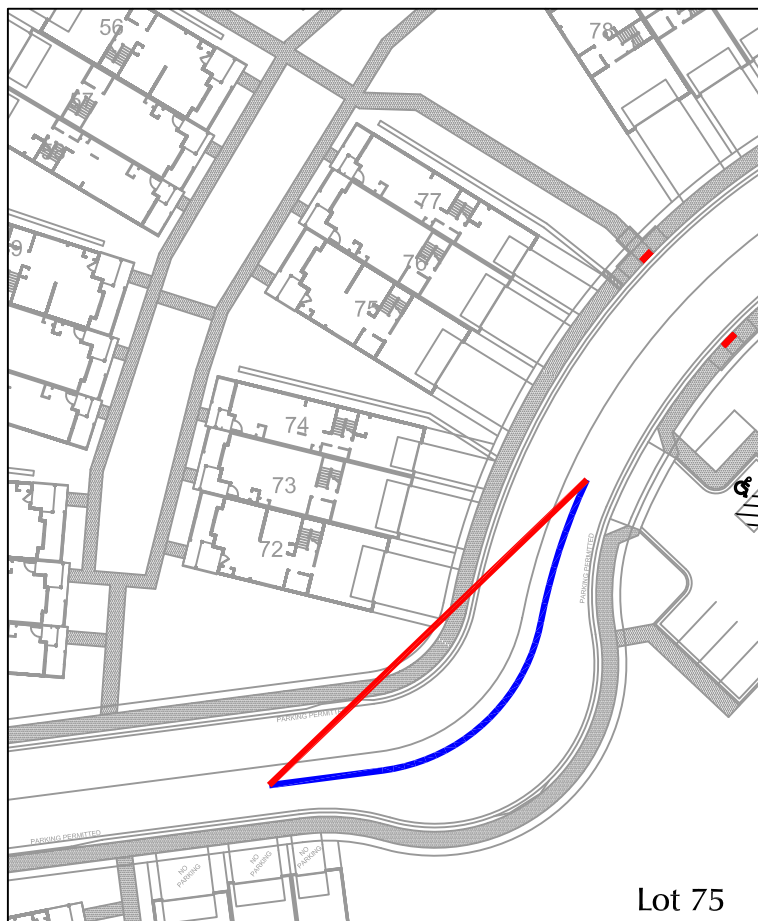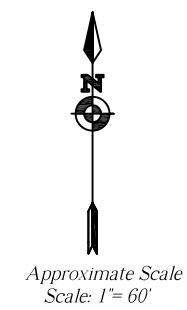

Lot 75

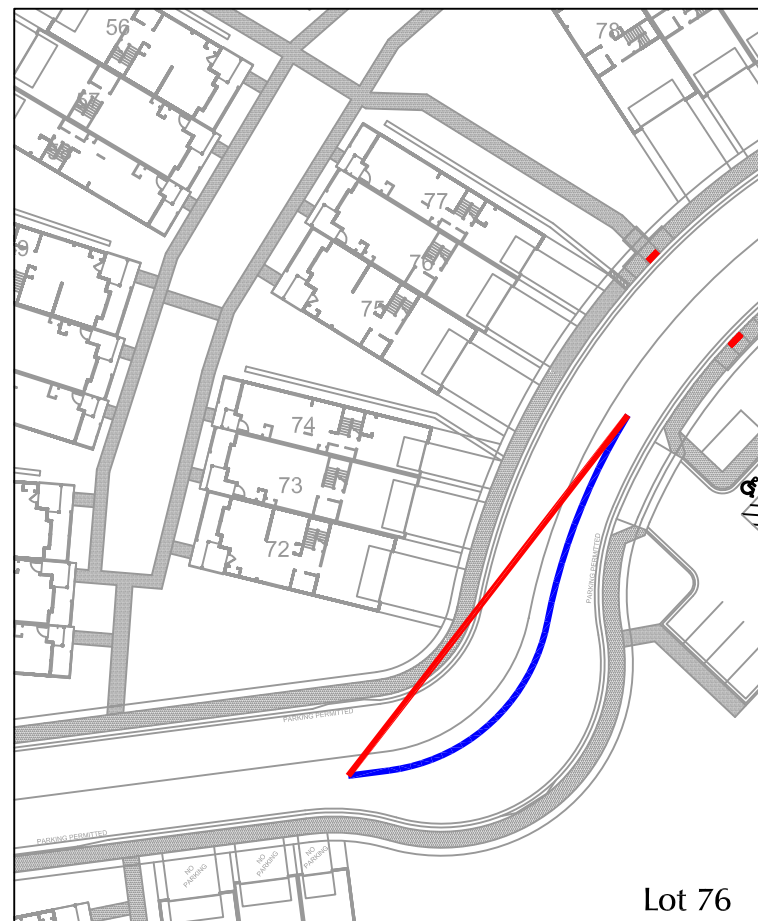








Lot 76

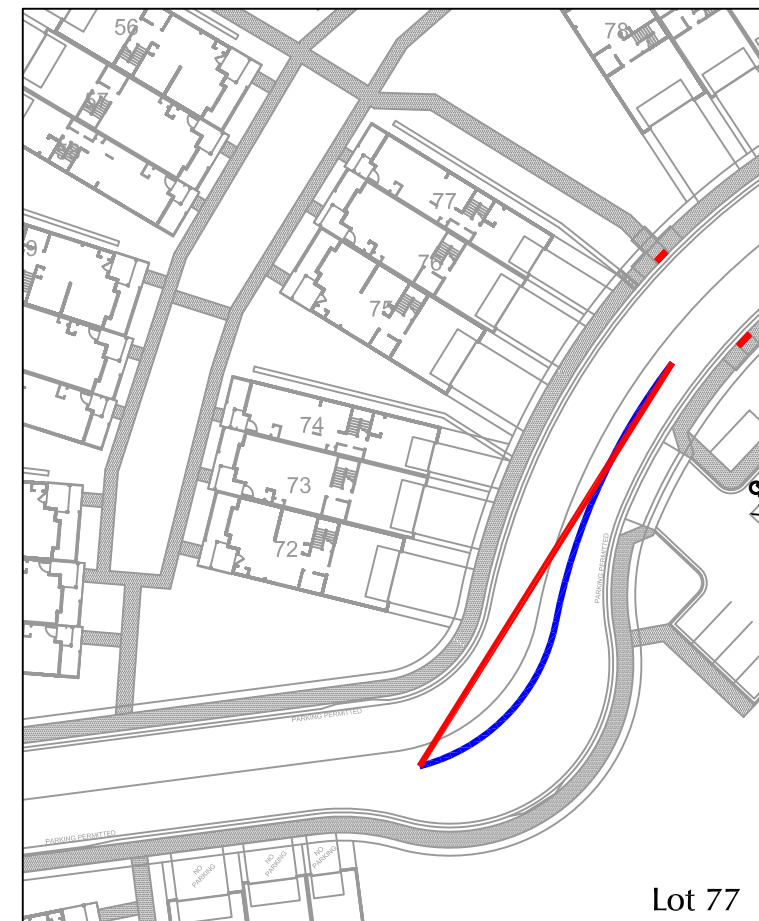

Lot 77

LEGEND:
 — = Line of Sight
 — = Vehicle Path
 ECM Required Stopping Sight Distance 155'
 Based on a Design Speed of 25mph (from Table 2-17)

Figure 4
Stopping Sight Distance Lots 72-77
 Ponderosa at Lorson Ranch (LSC #194890)

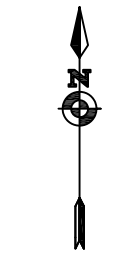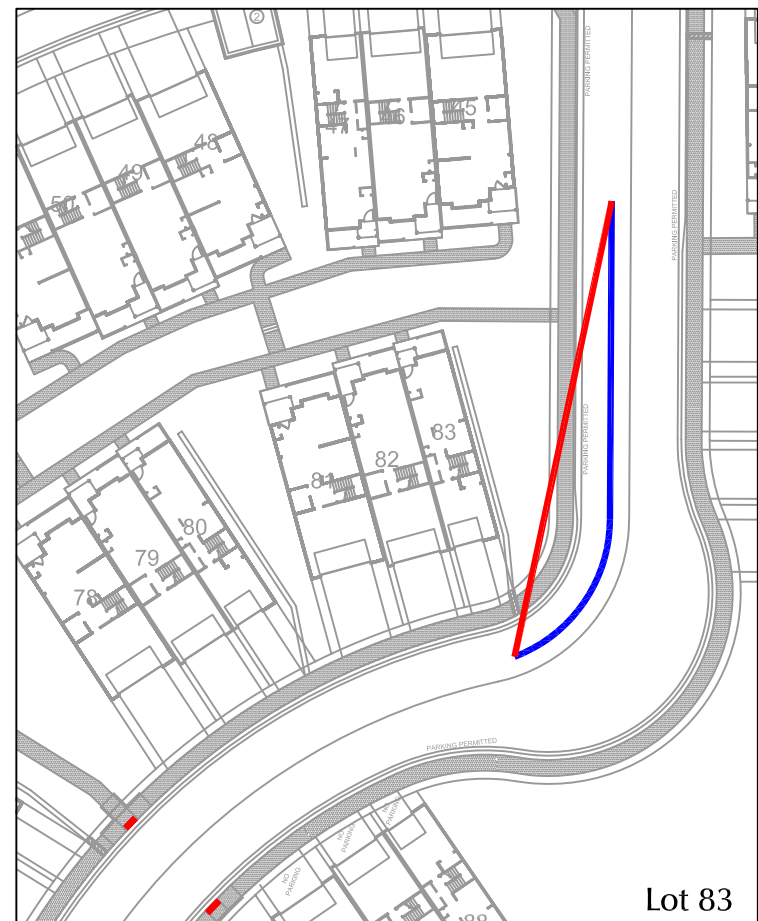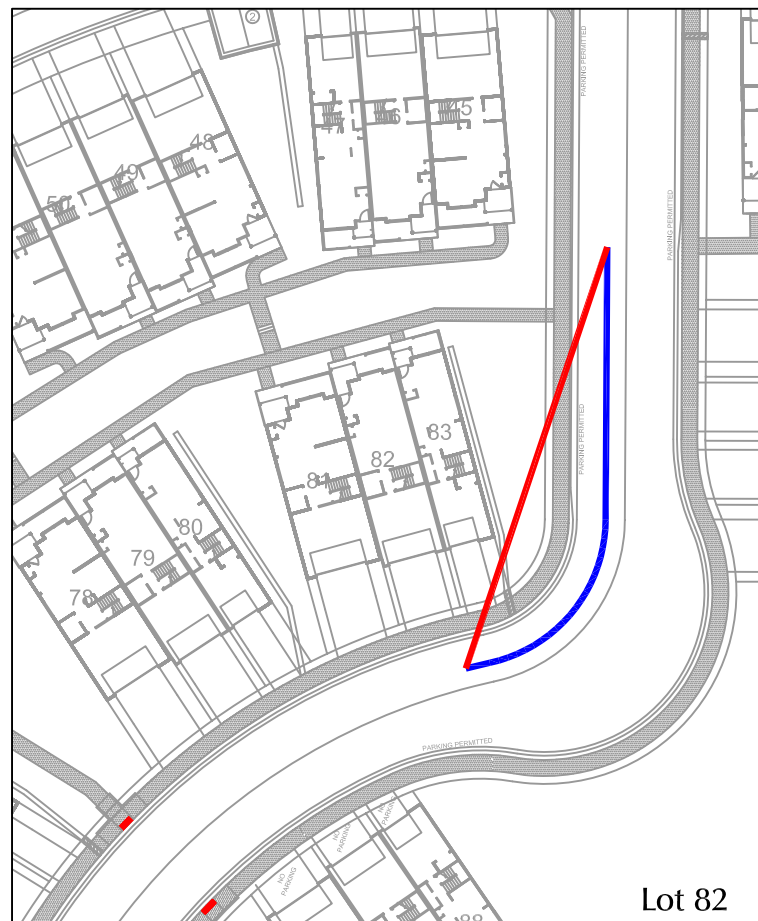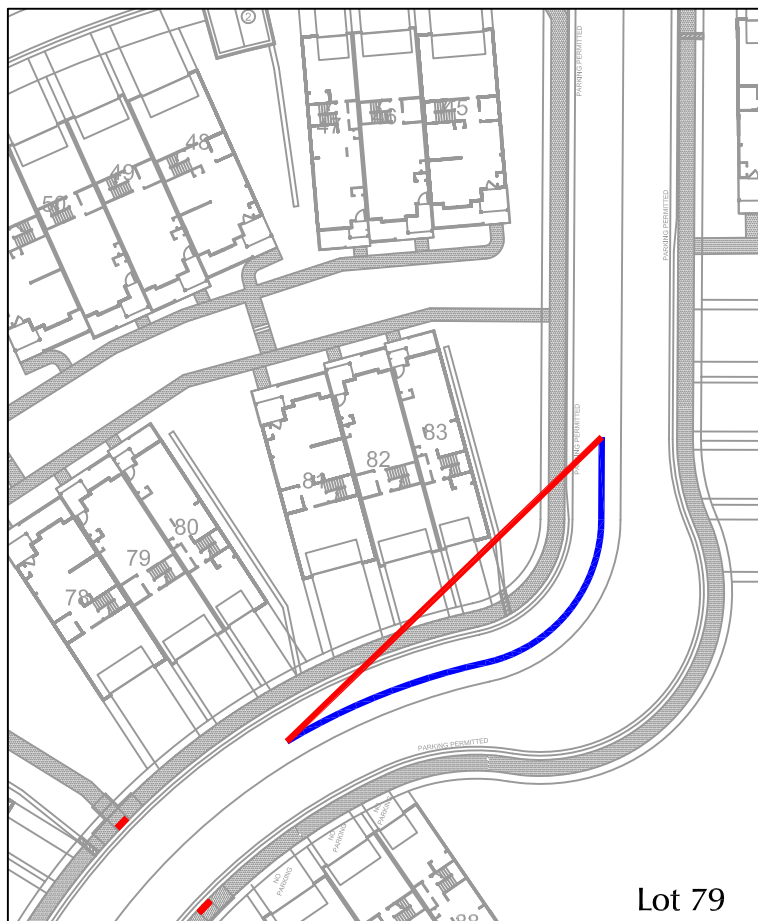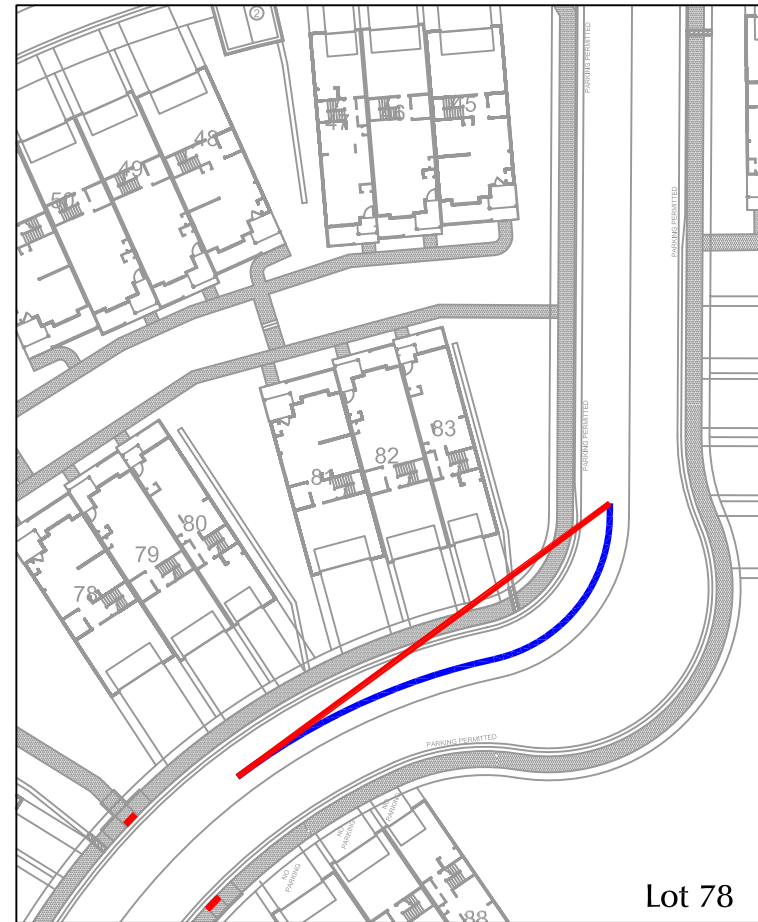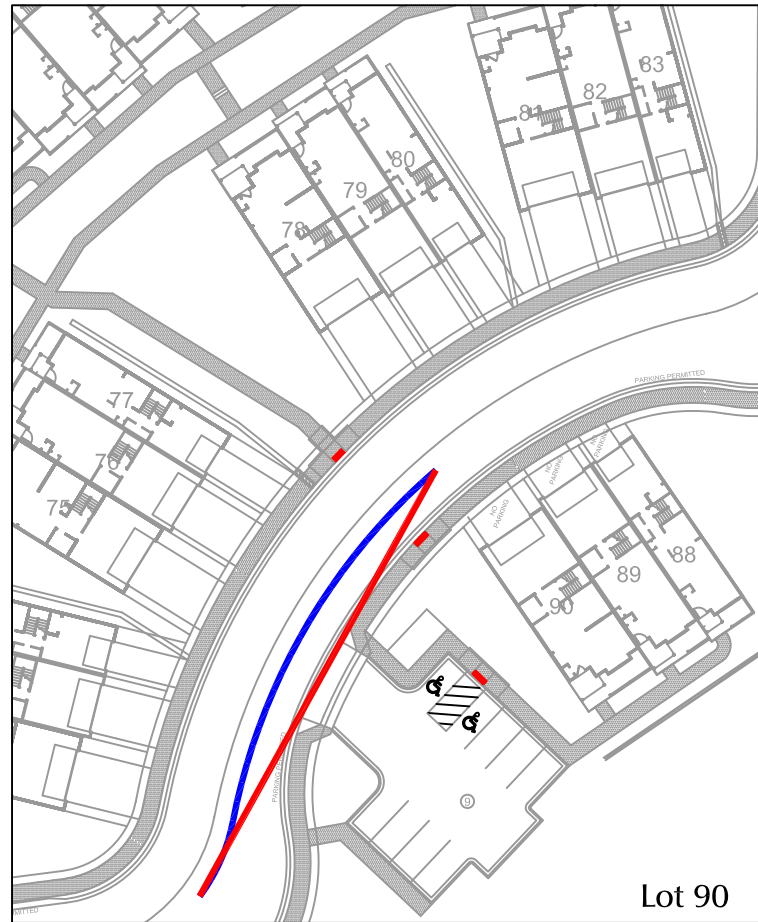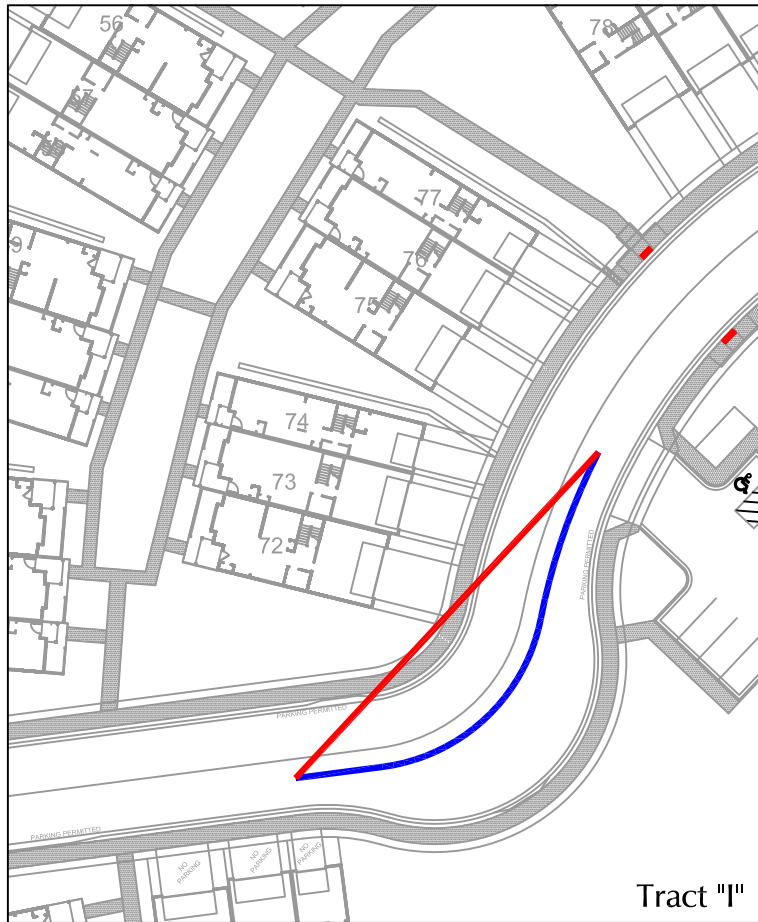


Approximate Scale
Scale: 1" = 60'


LEGEND:





- = Line of Sight
- = Vehicle Path

ECM Required Stopping Sight Distance 155'
Based on a Design Speed of 25mph (from Table 2-17)

Figure 5
**Stopping Sight
Distance Lots 78, 79,
82, 83, 90 & Tract "I"**
Ponderosa at Lorson Ranch (LSC #194890)

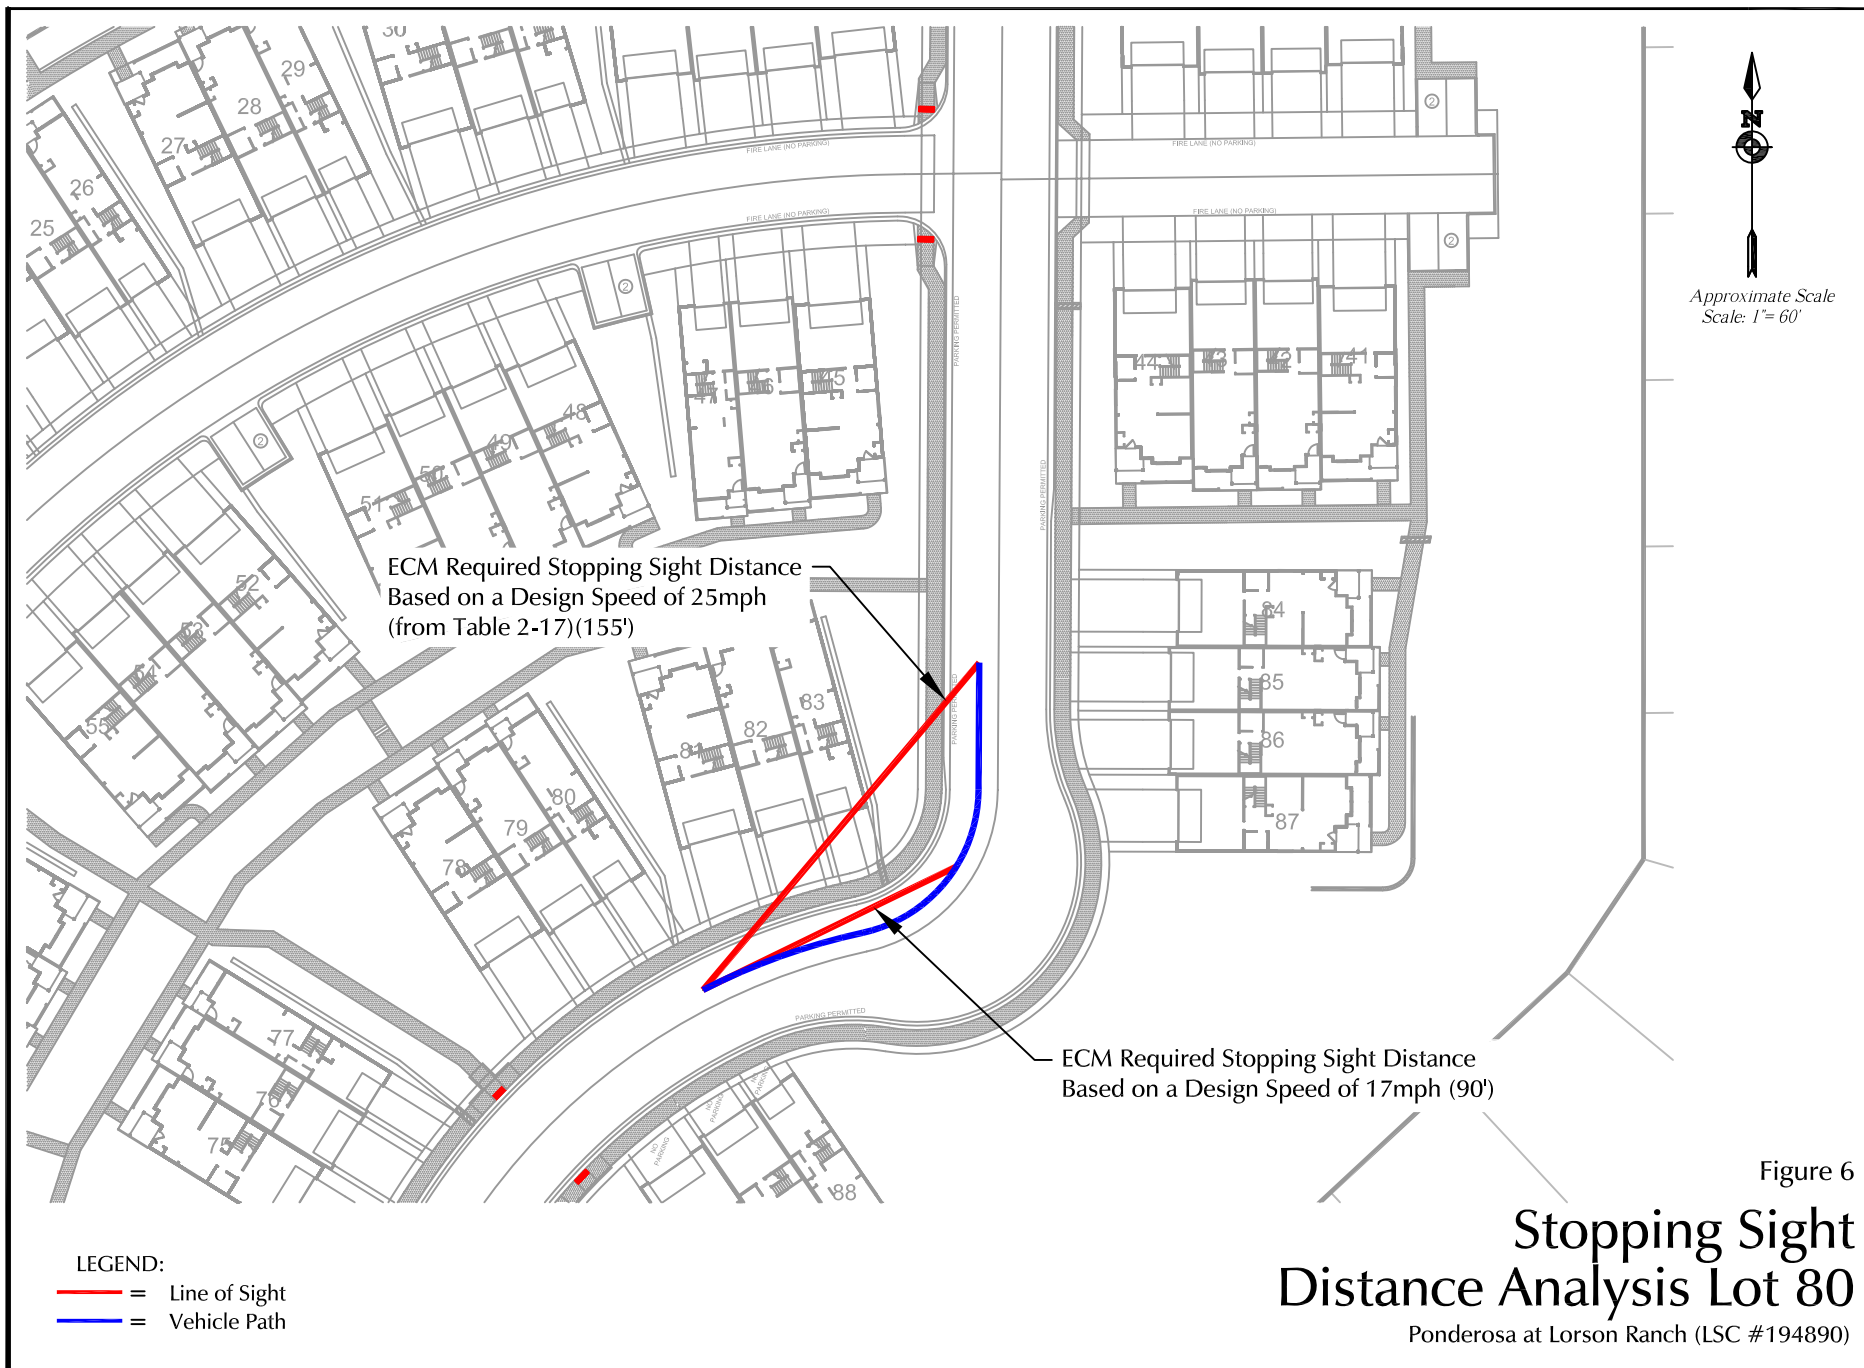

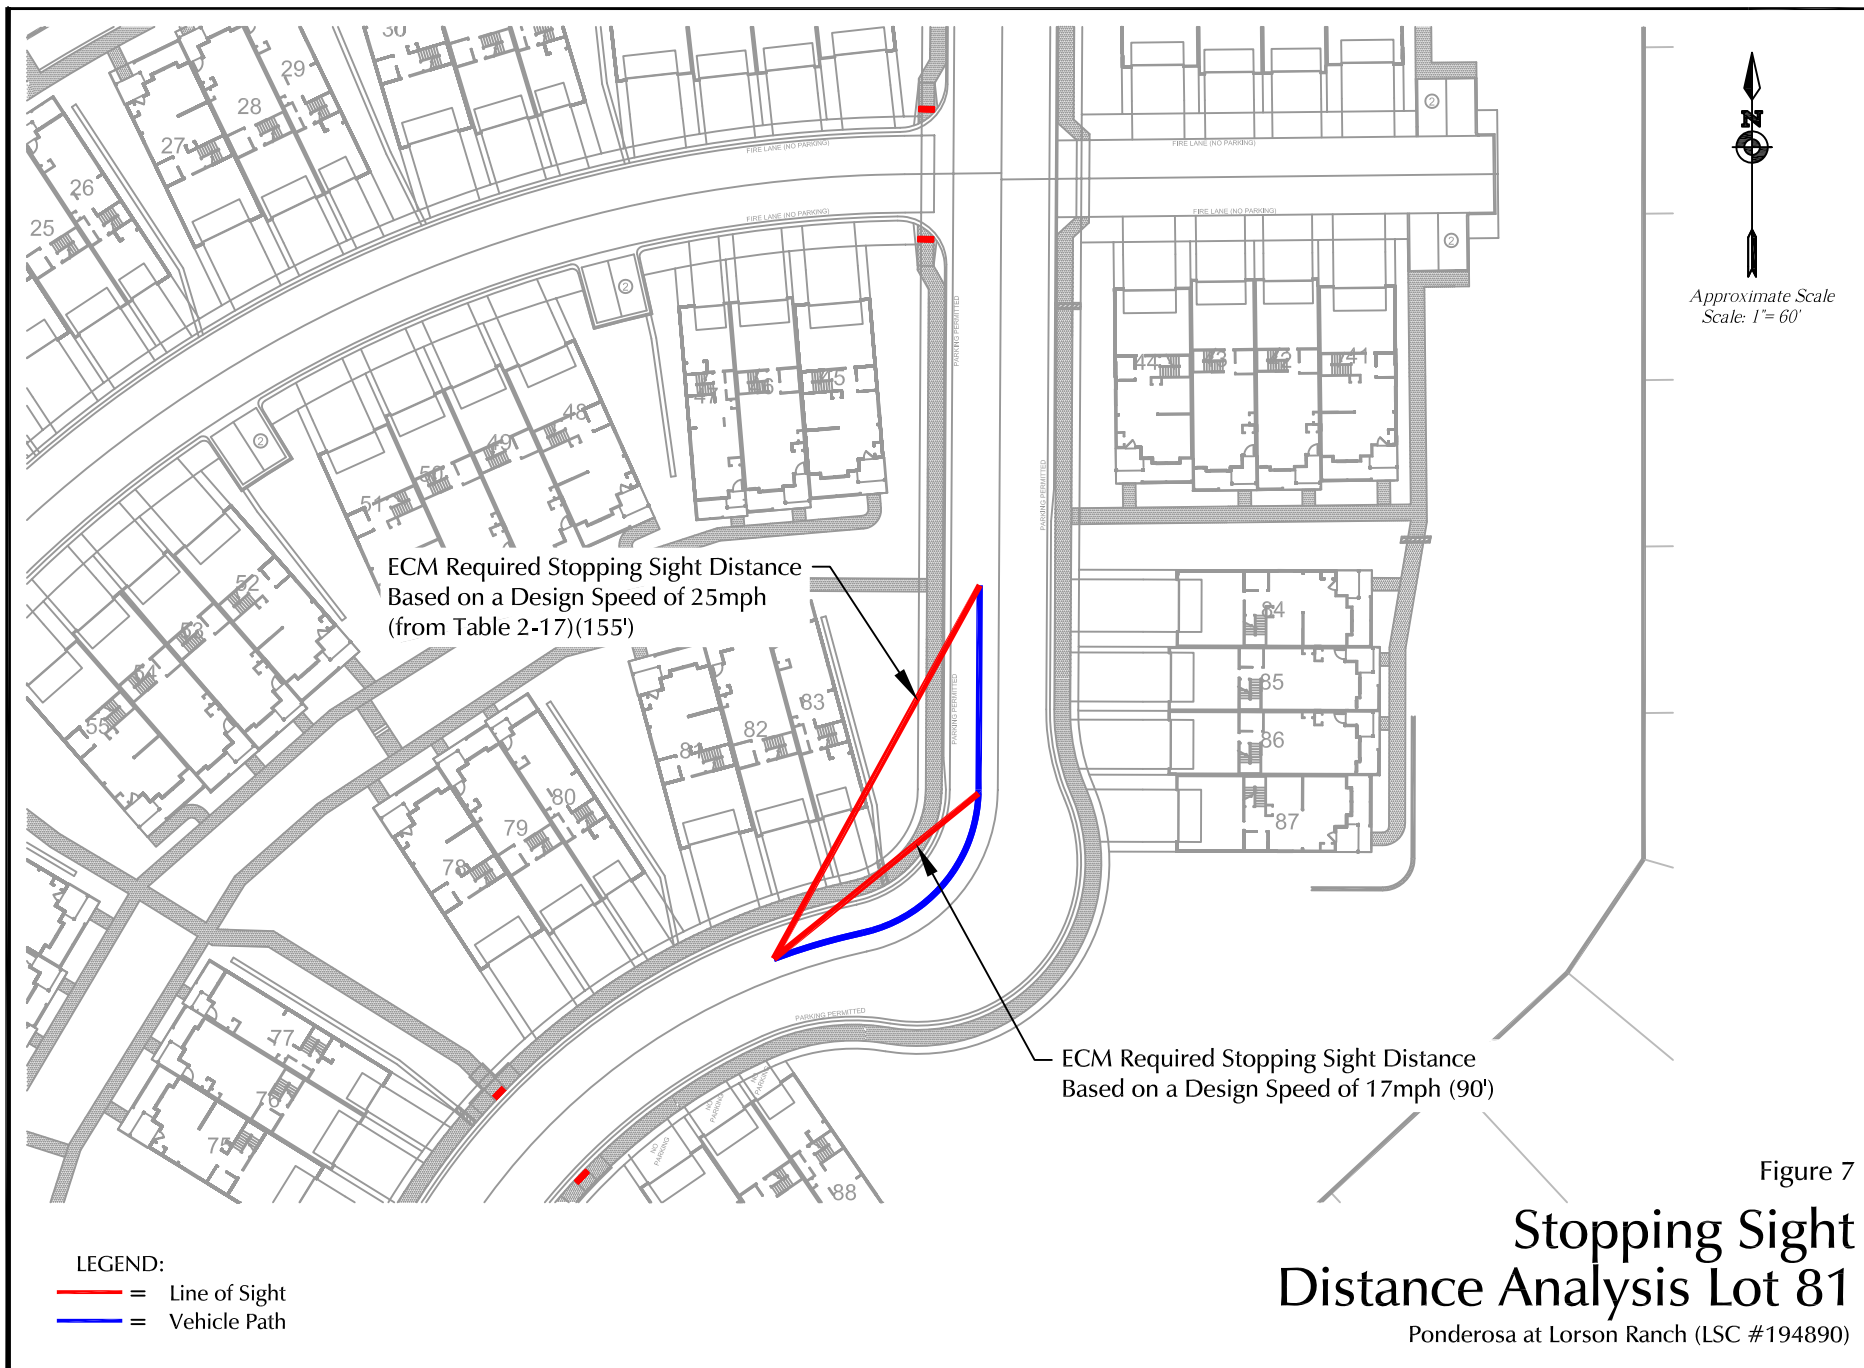

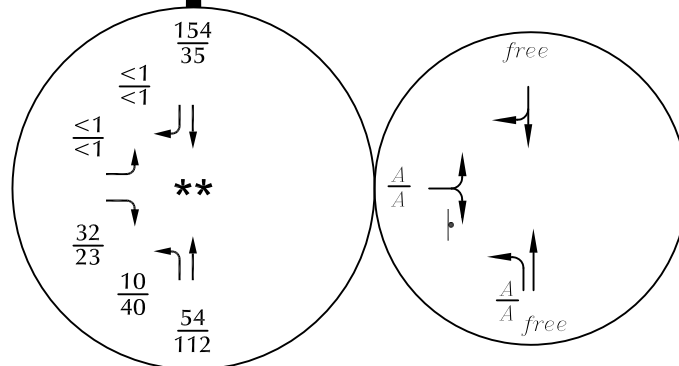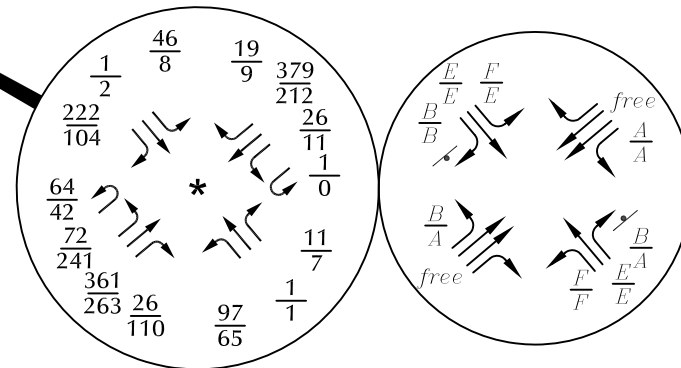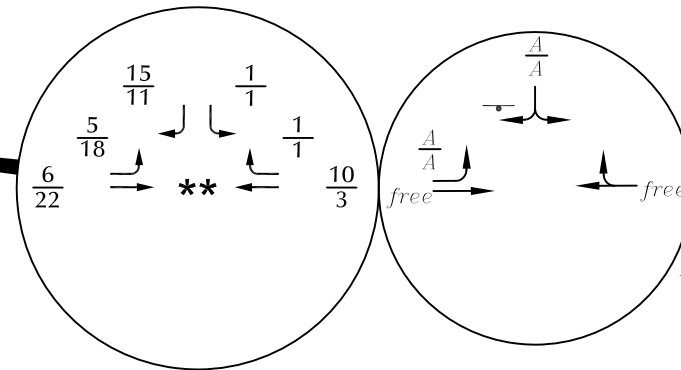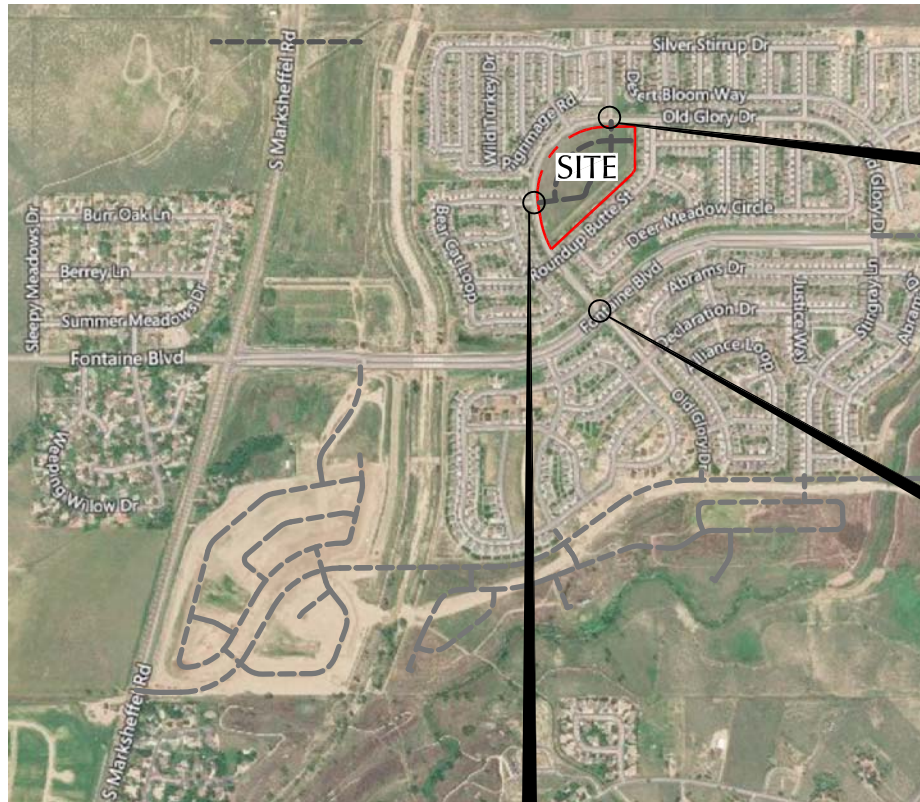

* Based on counts by LSC Oct 2019

** Estimates by LSC


LEGEND:

- \downarrow = Stop Sign
- $\frac{XX}{XX}$ = AM Weekday Peak-Hour Traffic (vehicles per hour)
PM Weekday Peak-Hour Traffic (vehicles per hour)
- $\frac{A}{B}$ = AM Individual Movement Peak-Hour Level of Service
PM Individual Movement Peak-Hour Level of Service
- X,XXX= Average Daily Traffic (vehicles per day) (Estimates by LSC)

Figure 8

Existing Traffic, Lane Geometry, Traffic Control and Level of Service





Ponderosa at Lorson Ranch (LSC #194890)

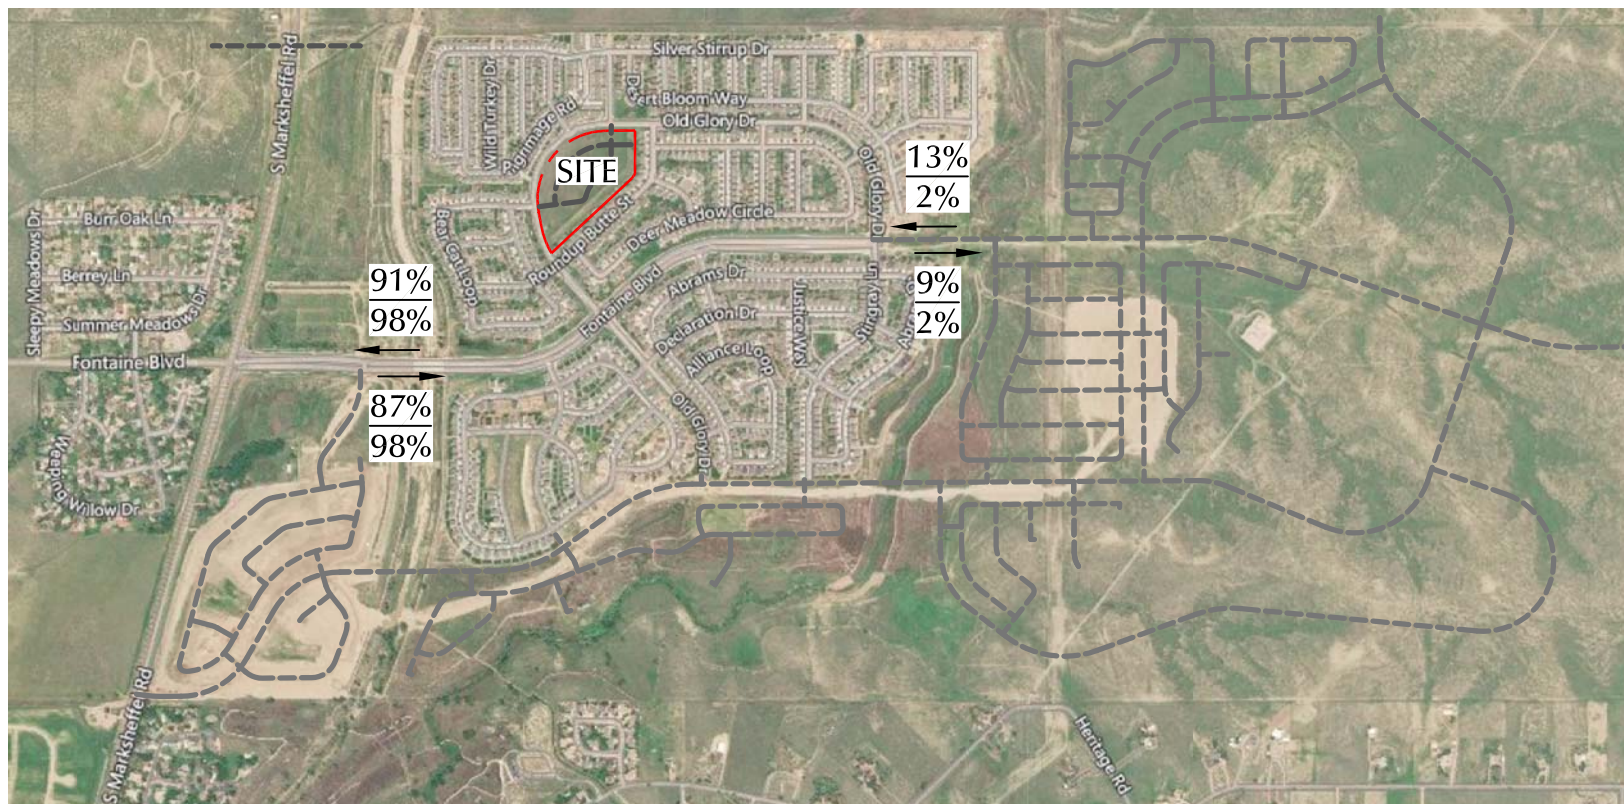

Approximate Scale
Scale: 1"= 1,500'

LEGEND:
 $\frac{XX\%}{XX\%}$ = AM Percent Directional Distribution
 PM Percent Directional Distribution

Figure 9
**Directional Distribution
 of Site-Generated Traffic**
 Ponderosa at Lorson Ranch (LSC #194890)

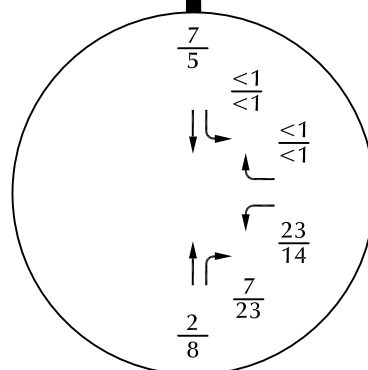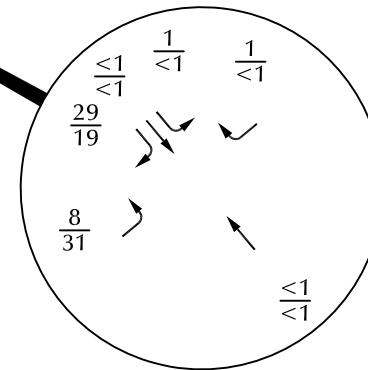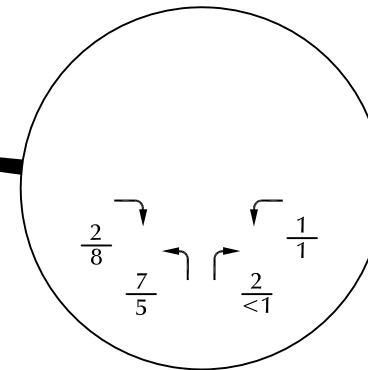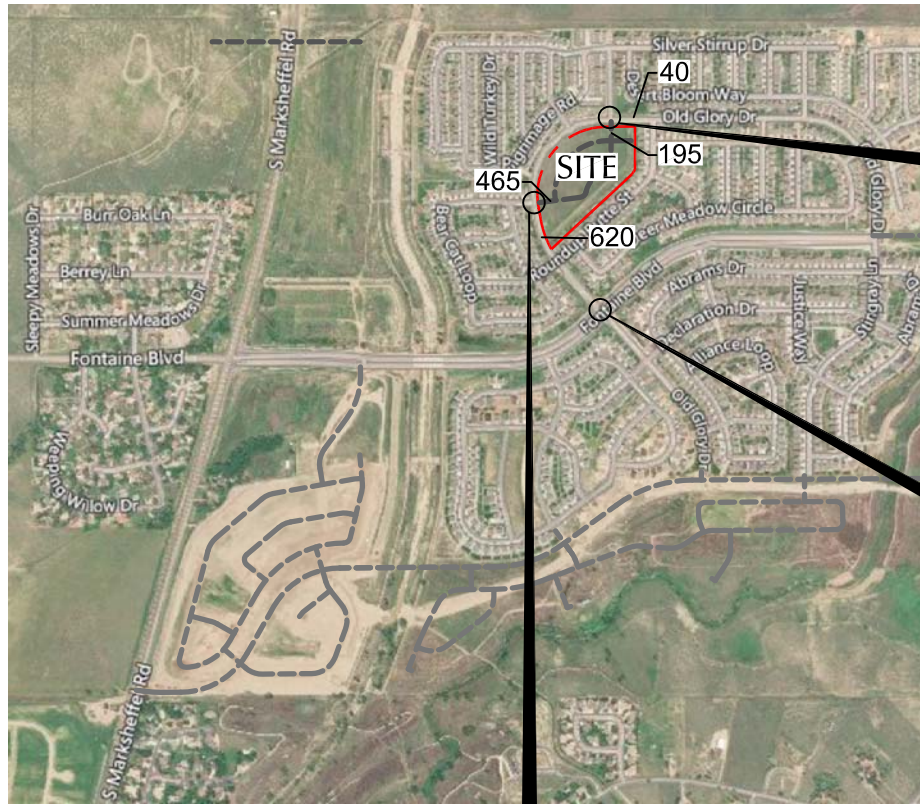



Approximate Scale
Scale: 1"= 1,500'

LEGEND:

$\frac{XX}{XX}$ = AM Weekday Peak-Hour Traffic (vehicles per hour)
 $\frac{XX}{XX}$ = PM Weekday Peak-Hour Traffic (vehicles per hour)
 X,XXX= Average Daily Traffic (vehicles per day) (Estimates by LSC)

Figure 10
**Assignment of
 Site-Generated Traffic**
 Ponderosa at Lorson Ranch (LSC #194890)

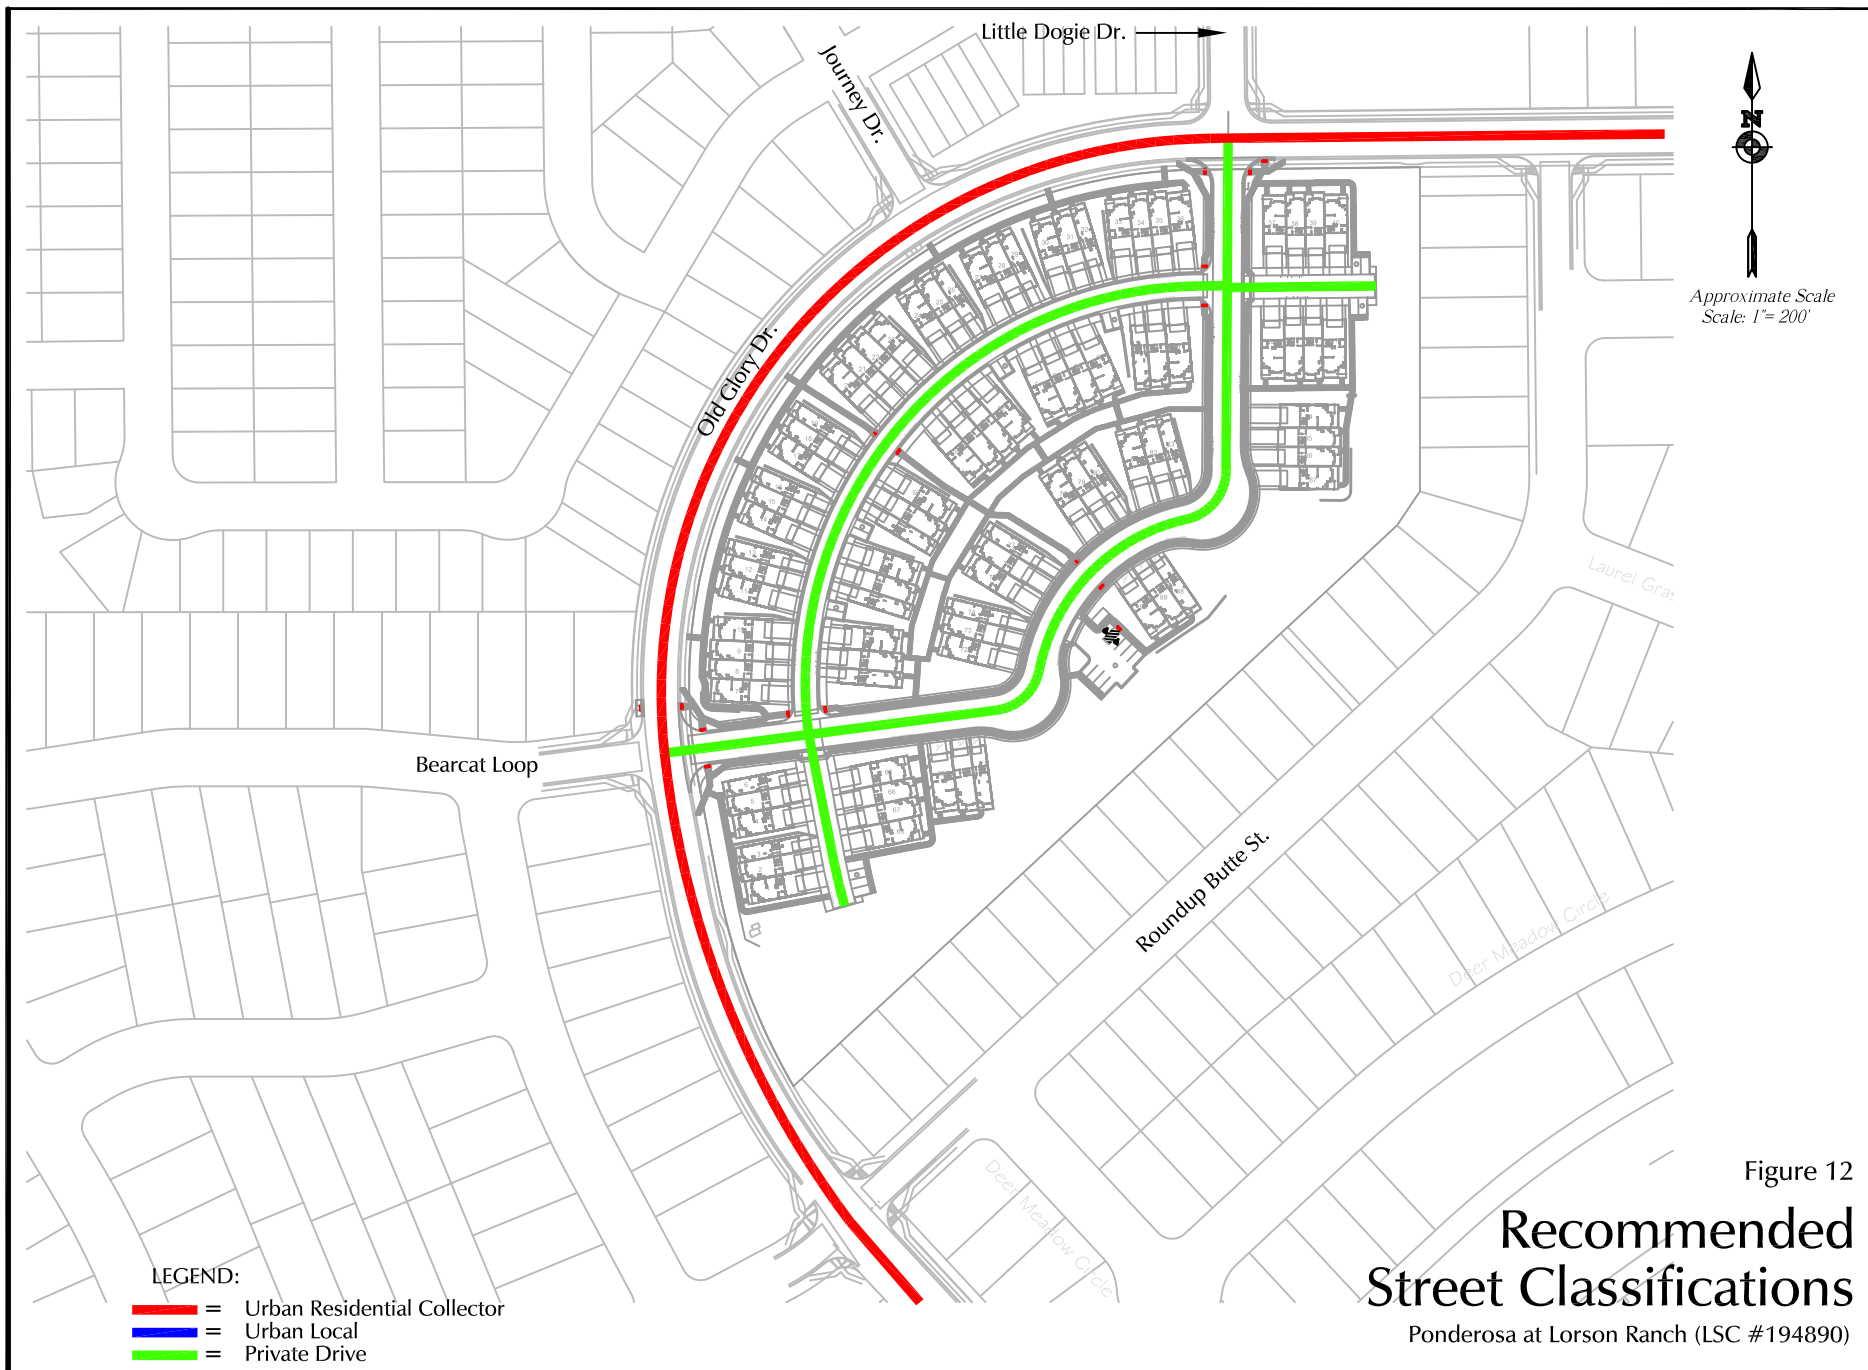

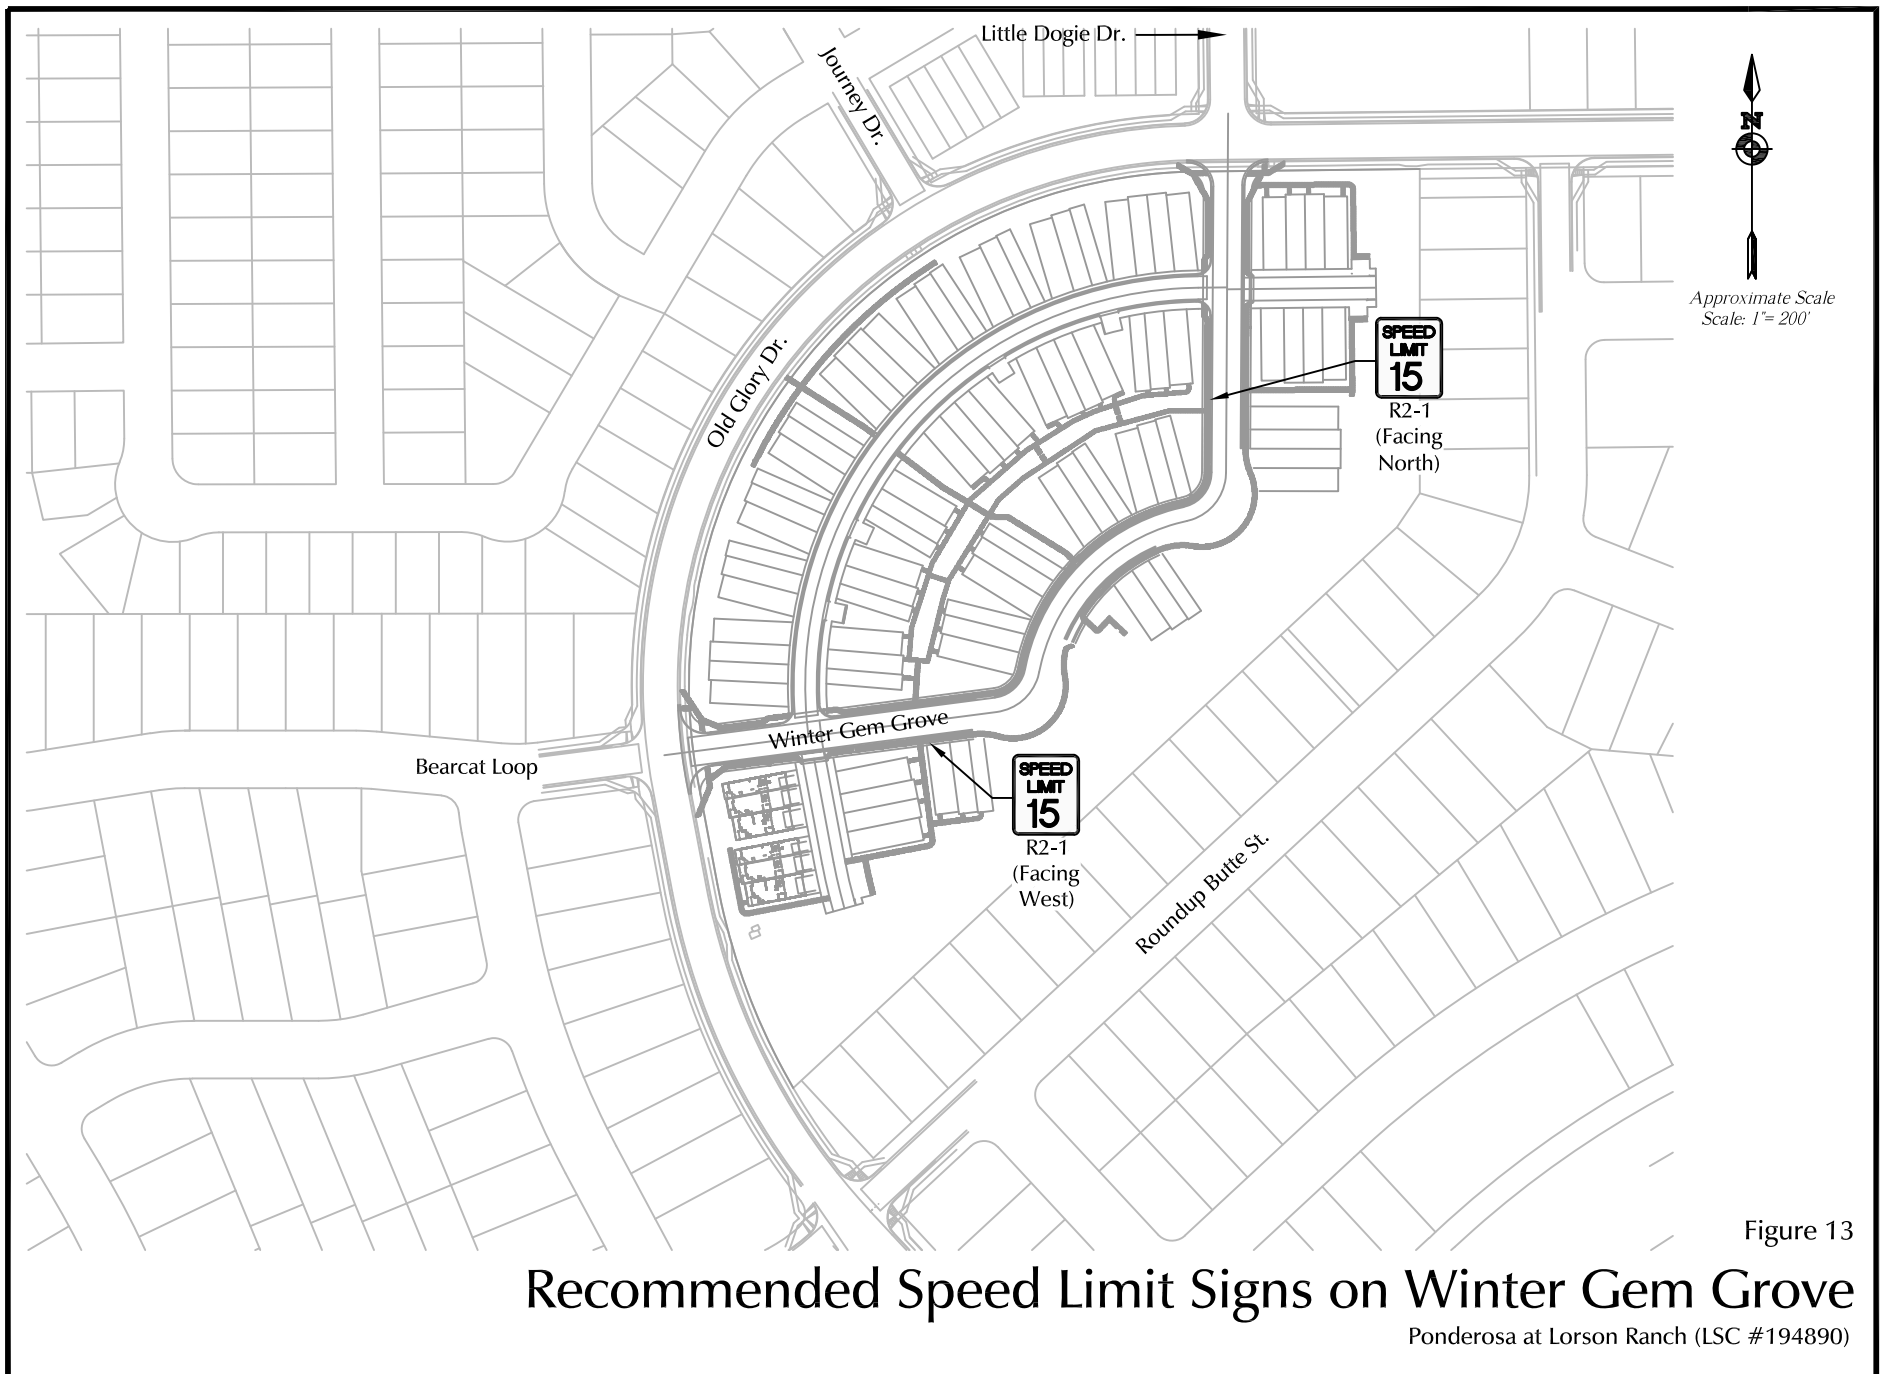

Traffic Counts



LSC Transportation Consultants, Inc.

545 E Pikes Peak Ave, Suite 210

Colorado Springs, CO 80905

719-633-2868

File Name : Old Glory Dr - Fountain Blvd AM

Site Code : 184181

Start Date : 10/9/2019

Page No : 1

Groups Printed- Unshifted

Start Time	Old Glory Dr Southbound					Fountain Blvd Westbound					Old Glory Dr Northbound					Fountain Blvd Eastbound					Int. Total
	Left	Through	Right	Peds	App. Total	Left	Through	Right	U-Turn	App. Total	Left	Through	Right	Peds	App. Total	Left	Through	Right	U-Turn	App. Total	
06:30 AM	0	0	14	0	14	0	14	0	0	14	5	0	0	0	5	6	3	1	0	10	43
06:35 AM	1	0	23	0	24	0	13	0	0	13	13	0	1	0	14	5	8	2	7	22	73
06:40 AM	0	0	28	0	28	1	21	0	0	22	10	0	1	0	11	4	8	2	8	22	83
06:45 AM	0	0	25	0	25	0	14	0	0	14	12	0	0	0	12	3	11	2	8	24	75
06:50 AM	0	0	19	0	19	0	23	0	0	23	15	1	0	0	16	3	20	1	10	34	92
06:55 AM	0	0	30	0	30	0	24	0	0	24	8	0	0	0	8	4	29	3	5	41	103
Total	1	0	139	0	140	1	109	0	0	110	63	1	2	0	66	25	79	11	38	153	469
07:00 AM	1	0	24	0	25	0	19	0	0	19	10	0	1	0	11	6	26	1	10	43	98
07:05 AM	1	0	21	0	22	0	28	0	0	28	11	0	0	0	11	4	31	1	4	40	101
07:10 AM	1	0	15	10	26	0	42	0	0	42	5	0	0	3	8	7	16	1	8	32	108
07:15 AM	2	0	16	4	22	0	17	0	0	17	13	0	1	1	15	7	16	0	7	30	84
07:20 AM	9	0	18	2	29	0	19	0	0	19	1	0	2	2	5	5	55	2	2	64	117
07:25 AM	13	0	21	1	35	4	35	2	1	42	7	0	2	1	10	7	67	1	1	76	163
07:30 AM	15	1	15	0	31	6	43	2	0	51	11	0	0	0	11	5	44	3	5	57	150
07:35 AM	4	0	19	0	23	8	54	0	0	62	6	0	3	0	9	8	28	2	5	43	137
07:40 AM	0	0	10	0	10	5	38	10	0	53	4	0	1	0	5	10	15	3	3	31	99
07:45 AM	0	0	14	1	15	3	37	5	0	45	6	0	1	0	7	6	14	8	4	32	99
07:50 AM	0	0	14	0	14	3	15	0	0	18	3	0	1	0	4	10	13	0	5	28	64
07:55 AM	0	0	11	0	11	0	12	0	0	12	5	0	0	0	5	6	21	1	1	29	57
Total	46	1	198	18	263	29	359	19	1	408	82	0	12	7	101	81	346	23	55	505	1277
08:00 AM	1	0	12	0	13	2	16	1	0	19	3	0	0	0	3	3	13	1	5	22	57
08:05 AM	0	0	13	1	14	0	17	0	0	17	0	0	0	0	0	7	19	1	5	32	63
08:10 AM	0	0	12	0	12	0	10	0	0	10	8	0	0	0	8	6	17	1	1	25	55
08:15 AM	1	0	20	0	21	0	17	1	0	18	9	0	0	0	9	11	9	1	2	23	71
08:20 AM	0	0	19	0	19	0	27	0	0	27	7	0	0	0	7	6	10	4	7	27	80
08:25 AM	0	0	18	0	18	0	17	1	0	18	9	0	0	0	9	8	7	4	2	21	66
Grand Total	49	1	431	19	500	32	572	22	1	627	181	1	14	7	203	147	500	46	115	808	2138
Apprch %	9.8	0.2	86.2	3.8		5.1	91.2	3.5	0.2		89.2	0.5	6.9	3.4		18.2	61.9	5.7	14.2		
Total %	2.3	0	20.2	0.9	23.4	1.5	26.8	1	0	29.3	8.5	0	0.7	0.3	9.5	6.9	23.4	2.2	5.4	37.8	



LSC Transportation Consultants, Inc.

545 E Pikes Peak Ave, Suite 210

Colorado Springs, CO 80905

719-633-2868


File Name : Old Glory Dr - Fontain Blvd AM

Site Code : 184181

Start Date : 10/9/2019

Page No : 2

	Old Glory Dr Southbound					Fontain Blvd Westbound					Old Glory Dr Northbound					Fontain Blvd Eastbound					
Start Time	Left	Through	Right	Peds	App. Total	Left	Through	Right	U-Turn	App. Total	Left	Through	Right	Peds	App. Total	Left	Through	Right	U-Turn	App. Total	Int. Total
Peak Hour Analysis From 06:30 AM to 08:25 AM - Peak 1 of 1																					
Peak Hour for Entire Intersection Begins at 06:50 AM																					
06:50 AM	0	0	19	0	19	0	23	0	0	23	15	1	0	0	16	3	20	1	10	34	92
06:55 AM	0	0	30	0	30	0	24	0	0	24	8	0	0	0	8	4	29	3	5	41	103
07:00 AM	1	0	24	0	25	0	19	0	0	19	10	0	1	0	11	6	26	1	10	43	98
07:05 AM	1	0	21	0	22	0	28	0	0	28	11	0	0	0	11	4	31	1	4	40	101
07:10 AM	1	0	15	10	26	0	42	0	0	42	5	0	0	3	8	7	16	1	8	32	108
07:15 AM	2	0	16	4	22	0	17	0	0	17	13	0	1	1	15	7	16	0	7	30	84
07:20 AM	9	0	18	2	29	0	19	0	0	19	1	0	2	2	5	5	55	2	2	64	117
07:25 AM	13	0	21	1	35	4	35	2	1	42	7	0	2	1	10	7	67	1	1	76	163
07:30 AM	15	1	15	0	31	6	43	2	0	51	11	0	0	0	11	5	44	3	5	57	150
07:35 AM	4	0	19	0	23	8	54	0	0	62	6	0	3	0	9	8	28	2	5	43	137
07:40 AM	0	0	10	0	10	5	38	10	0	53	4	0	1	0	5	10	15	3	3	31	99
07:45 AM	0	0	14	1	15	3	37	5	0	45	6	0	1	0	7	6	14	8	4	32	99
Total Volume	46	1	222	18	287	26	379	19	1	425	97	1	11	7	116	72	361	26	64	523	1351
% App. Total	16	0.3	77.4	6.3		6.1	89.2	4.5	0.2		83.6	0.9	9.5	6		13.8	69	5	12.2		
PHF	.256	.083	.617	.150	.683	.271	.585	.158	.083	.571	.539	.083	.306	.194	.604	.600	.449	.271	.533	.573	.691

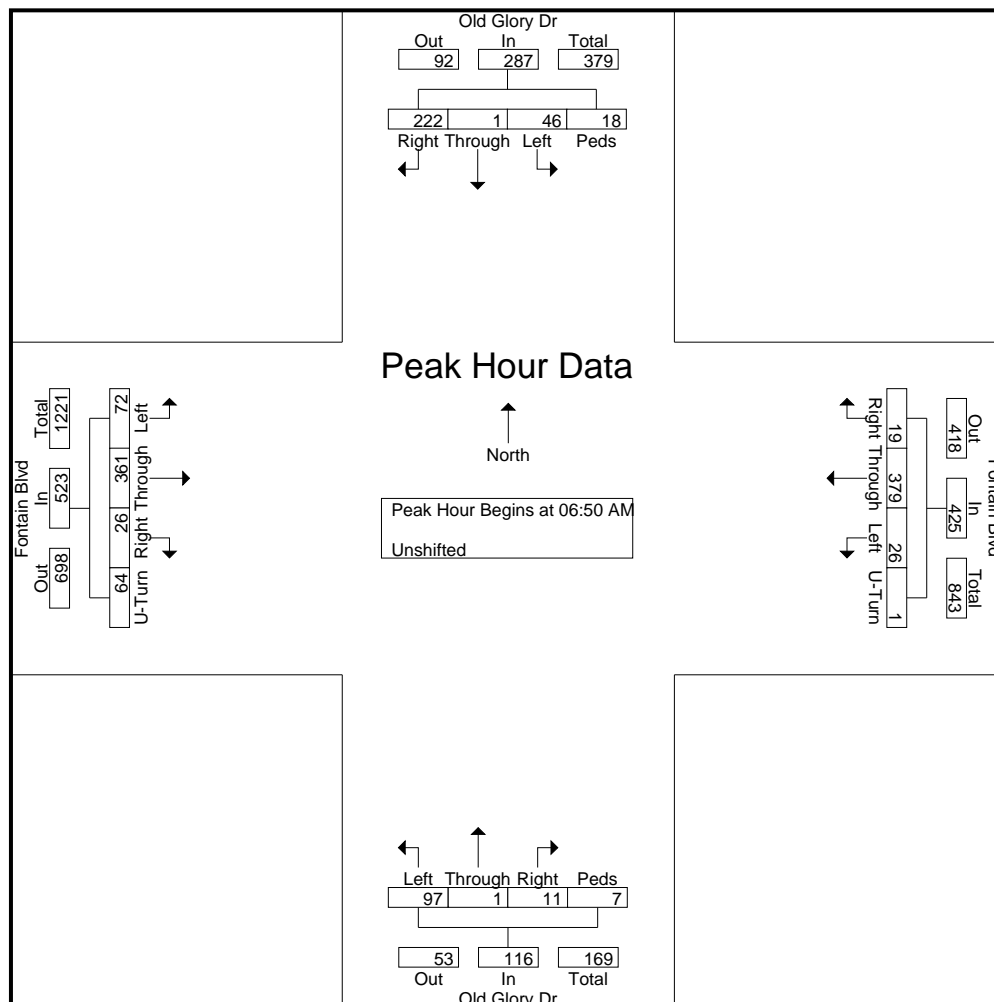



LSC Transportation Consultants, Inc.

545 E Pikes Peak Ave, Suite 210

Colorado Springs, CO 80905

719-633-2868

File Name : Old Glory Dr - Fountain Blvd Mid-PM

Site Code : 184181

Start Date : 10/16/2019

Page No : 1

Groups Printed- Unshifted

Start Time	Old Glory Dr Southbound					Fountain Blvd Westbound					Old Glory Dr Northbound					Fountain Blvd Eastbound					Int. Total
	Left	Through	Right	Peds	App. Total	Left	Through	Right	Peds	App. Total	Left	Through	Right	Peds	App. Total	Left	Through	Right	Peds	App. Total	
02:00 PM	0	0	21	0	21	0	27	1	0	28	8	0	0	0	8	19	31	14	4	68	125
02:15 PM	3	0	24	0	27	0	20	0	0	20	13	0	3	0	16	22	49	8	5	84	147
02:30 PM	7	1	15	0	23	1	30	1	0	32	13	0	1	0	14	22	62	9	8	101	170
02:45 PM	10	1	22	0	33	0	24	0	0	24	17	2	5	0	24	31	84	15	5	135	216
Total	20	2	82	0	104	1	101	2	0	104	51	2	9	0	62	94	226	46	22	388	658
03:00 PM	6	0	20	0	26	12	65	13	0	90	12	0	5	0	17	42	61	16	4	123	256
03:15 PM	1	0	28	0	29	16	97	19	0	132	15	0	0	0	15	40	45	15	3	103	279
03:30 PM	1	2	19	0	22	2	52	1	0	55	13	0	1	0	14	52	41	16	8	117	208
03:45 PM	2	1	19	0	22	3	41	2	0	46	15	0	1	0	16	56	50	14	7	127	211
Total	10	3	86	0	99	33	255	35	0	323	55	0	7	0	62	190	197	61	22	470	954
04:00 PM	3	0	32	0	35	2	25	1	0	28	14	1	2	0	17	53	45	19	14	131	211
04:15 PM	0	0	26	0	26	2	39	1	0	42	11	0	0	0	11	60	69	18	7	154	233
04:30 PM	1	2	19	0	22	3	32	0	0	35	11	3	1	0	15	54	50	14	3	121	193
04:45 PM	2	1	27	0	30	2	35	1	0	38	13	0	4	0	17	69	77	26	4	176	261
Total	6	3	104	0	113	9	131	3	0	143	49	4	7	0	60	236	241	77	28	582	898
05:00 PM	3	0	25	0	28	7	86	6	0	99	19	1	3	0	23	59	87	34	9	189	339
05:15 PM	1	0	27	0	28	1	52	1	0	54	21	0	0	0	21	54	39	26	14	133	236
05:30 PM	2	1	25	0	28	1	39	1	0	41	12	0	0	0	12	59	60	24	15	158	239
05:45 PM	0	1	27	0	28	2	57	1	0	60	13	0	0	0	13	56	70	27	6	159	260
Total	6	2	104	0	112	11	234	9	0	254	65	1	3	0	69	228	256	111	44	639	1074
Grand Total	42	10	376	0	428	54	721	49	0	824	220	7	26	0	253	748	920	295	116	2079	3584
Apprch %	9.8	2.3	87.9	0		6.6	87.5	5.9	0		87	2.8	10.3	0		36	44.3	14.2	5.6		
Total %	1.2	0.3	10.5	0	11.9	1.5	20.1	1.4	0	23	6.1	0.2	0.7	0	7.1	20.9	25.7	8.2	3.2	58	



LSC Transportation Consultants, Inc.

545 E Pikes Peak Ave, Suite 210

Colorado Springs, CO 80905

719-633-2868


File Name : Old Glory Dr - Fontain Blvd Mid-PM

Site Code : 184181

Start Date : 10/16/2019

Page No : 2



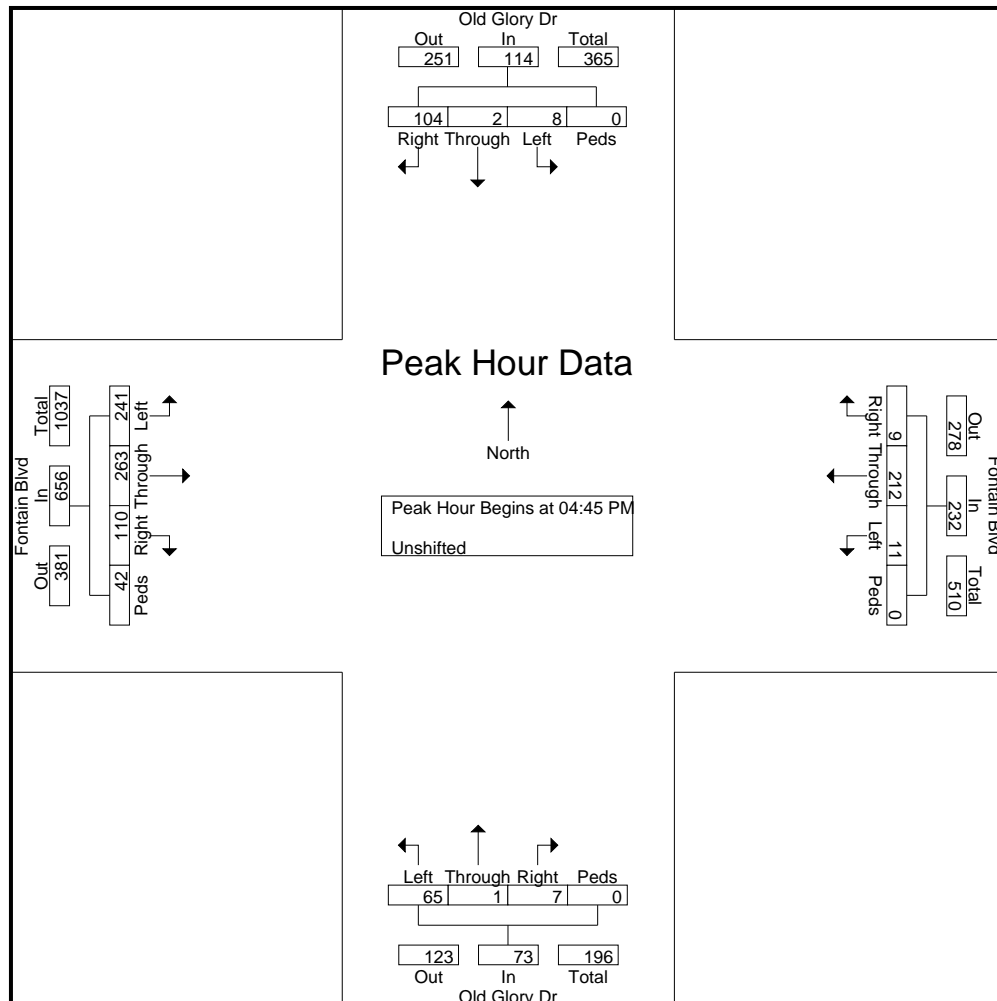








	Old Glory Dr Southbound					Fontain Blvd Westbound					Old Glory Dr Northbound					Fontain Blvd Eastbound					
Start Time	Left	Through	Right	Peds	App. Total	Left	Through	Right	Peds	App. Total	Left	Through	Right	Peds	App. Total	Left	Through	Right	Peds	App. Total	Int. Total
Peak Hour Analysis From 2:00:00 PM to 5:45:00 PM - Peak 1 of 1																					
Peak Hour for Entire Intersection Begins at 4:45:00 PM																					
4:45:00 PM	2	1	27	0	30	2	35	1	0	38	13	0	4	0	17	69	77	26	4	176	261
5:00:00 PM	3	0	25	0	28	7	86	6	0	99	19	1	3	0	23	59	87	34	9	189	339
5:15:00 PM	1	0	27	0	28	1	52	1	0	54	21	0	0	0	21	54	39	26	14	133	236
5:30:00 PM	2	1	25	0	28	1	39	1	0	41	12	0	0	0	12	59	60	24	15	158	239
Total Volume	8	2	104	0	114	11	212	9	0	232	65	1	7	0	73	241	263	110	42	656	1075
% App. Total	7	1.8	91.2	0		4.7	91.4	3.9	0		89	1.4	9.6	0		36.7	40.1	16.8	6.4		
PHF	.667	.500	.963	.000	.950	.393	.616	.375	.000	.586	.774	.250	.438	.000	.793	.873	.756	.809	.700	.868	.793



Levels of Service






HCM 6th TWSC
1: Old Glory Dr & Fontaine Blvd

Existing Traffic
AM Peak Hour

Intersection													
Int Delay, s/veh	43.3												
Movement	EBU	EBL	EBT	EBR	WBL	WBT	WBR	NBL	NBT	NBR	SBL	SBT	SBR
Lane Configurations													
Traffic Vol, veh/h	64	72	361	26	26	379	19	97	1	11	46	1	222
Future Vol, veh/h	64	72	361	26	26	379	19	97	1	11	46	1	222
Conflicting Peds, #/hr	0	0	0	0	0	0	0	0	0	0	0	0	0
Sign Control	Free	Free	Free	Free	Free	Free	Free	Stop	Stop	Stop	Stop	Stop	Stop
RT Channelized	-	-	-	None	-	-	None	-	-	None	-	-	None
Storage Length	-	815	-	0	425	-	330	100	-	100	180	-	335
Veh in Median Storage, #	-	-	0	-	-	0	-	-	0	-	-	0	-
Grade, %	-	-	0	-	-	0	-	-	0	-	-	0	-
Peak Hour Factor	66	66	66	66	87	87	87	83	83	83	73	73	73
Heavy Vehicles, %	2	2	2	2	2	2	2	2	2	2	2	2	2
Mvmt Flow	97	109	547	39	30	436	22	117	1	13	63	1	304
Major/Minor	Major1				Major2			Minor1			Minor2		
Conflicting Flow All	436	458	0	0	586	0	0	1238	1477	274	1182	1494	218
Stage 1	-	-	-	-	-	-	-	959	959	-	496	496	-
Stage 2	-	-	-	-	-	-	-	279	518	-	686	998	-
Critical Hdwy	6.44	4.14	-	-	4.14	-	-	7.54	6.54	6.94	7.54	6.54	6.94
Critical Hdwy Stg 1	-	-	-	-	-	-	-	6.54	5.54	-	6.54	5.54	-
Critical Hdwy Stg 2	-	-	-	-	-	-	-	6.54	5.54	-	6.54	5.54	-
Follow-up Hdwy	2.52	2.22	-	-	2.22	-	-	3.52	4.02	3.32	3.52	4.02	3.32
Pot Cap-1 Maneuver	760	1099	-	-	985	-	-	132	125	724	145	122	786
Stage 1	-	-	-	-	-	-	-	276	334	-	524	544	-
Stage 2	-	-	-	-	-	-	-	704	531	-	404	320	-
Platoon blocked, %			-	-			-						
Mov Cap-1 Maneuver	743	743	-	-	985	-	-	~ 62	88	724	108	86	786
Mov Cap-2 Maneuver	-	-	-	-	-	-	-	~ 62	88	-	108	86	-
Stage 1	-	-	-	-	-	-	-	200	241	-	379	528	-
Stage 2	-	-	-	-	-	-	-	417	515	-	285	231	-
Approach	EB				WB			NB			SB		
HCM Control Delay, s	3				0.5			\$ 500.1			23.6		
HCM LOS								F			C		
Minor Lane/Major Mvmt	NBLn1 NBLn2 NBLn3				EBL	EBT	EBR	WBL	WBT	WBR	SBLn1	SBLn2	SBLn3
Capacity (veh/h)	62	88	724	743	-	-	-	985	-	-	108	86	786
HCM Lane V/C Ratio	1.885	0.014	0.018	0.277	-	-	-	0.03	-	-	0.583	0.016	0.387
HCM Control Delay (s)	\$ 560.3	46.5	10.1	11.7	-	-	-	8.8	-	-	77	47.5	12.4
HCM Lane LOS	F	E	B	B	-	-	-	A	-	-	F	E	B
HCM 95th %tile Q(veh)	10.9	0	0.1	1.1	-	-	-	0.1	-	-	2.8	0	1.8
Notes													
~: Volume exceeds capacity		\$: Delay exceeds 300s		+: Computation Not Defined		*: All major volume in platoon							

HCM 6th TWSC
3: Old Glory Dr & Bearcat Loop

Existing Traffic
AM Peak Hour

Intersection						
Int Delay, s/veh	1.5					
Movement	EBL	EBR	NBL	NBT	SBT	SBR
Lane Configurations						
Traffic Vol, veh/h	0	32	10	54	154	0
Future Vol, veh/h	0	32	10	54	154	0
Conflicting Peds, #/hr	0	0	0	0	0	0
Sign Control	Stop	Stop	Free	Free	Free	Free
RT Channelized	-	None	-	None	-	None
Storage Length	0	-	100	-	-	-
Veh in Median Storage, #	0	-	-	0	0	-
Grade, %	0	-	-	0	0	-
Peak Hour Factor	85	85	85	85	85	85
Heavy Vehicles, %	2	2	2	2	2	2
Mvmt Flow	0	38	12	64	181	0
Major/Minor	Minor2	Major1		Major2		
Conflicting Flow All	269	181	181	0	-	0
Stage 1	181	-	-	-	-	-
Stage 2	88	-	-	-	-	-
Critical Hdwy	6.42	6.22	4.12	-	-	-
Critical Hdwy Stg 1	5.42	-	-	-	-	-
Critical Hdwy Stg 2	5.42	-	-	-	-	-
Follow-up Hdwy	3.518	3.318	2.218	-	-	-
Pot Cap-1 Maneuver	720	862	1394	-	-	-
Stage 1	850	-	-	-	-	-
Stage 2	935	-	-	-	-	-
Platoon blocked, %				-	-	-
Mov Cap-1 Maneuver	714	862	1394	-	-	-
Mov Cap-2 Maneuver	724	-	-	-	-	-
Stage 1	842	-	-	-	-	-
Stage 2	935	-	-	-	-	-
Approach	EB	NB		SB		
HCM Control Delay, s	9.4	1.2		0		
HCM LOS	A					
Minor Lane/Major Mvmt	NBL	NBT	EBLn1	SBT	SBR	
Capacity (veh/h)	1394	-	862	-	-	
HCM Lane V/C Ratio	0.008	-	0.044	-	-	
HCM Control Delay (s)	7.6	-	9.4	-	-	
HCM Lane LOS	A	-	A	-	-	
HCM 95th %tile Q(veh)	0	-	0.1	-	-	





HCM 6th TWSC
5: Old Glory Dr & Little Dogie Dr

Existing Traffic
AM Peak Hour

Intersection

Int Delay, s/veh 4.5

Movement EBL EBT WBT WBR SBL SBR

Lane Configurations						
Traffic Vol, veh/h	5	6	10	1	1	15
Future Vol, veh/h	5	6	10	1	1	15
Conflicting Peds, #/hr	0	0	0	0	0	0
Sign Control	Free	Free	Free	Free	Stop	Stop
RT Channelized	-	None	-	None	-	None
Storage Length	100	-	-	-	0	-
Veh in Median Storage, #	-	0	0	-	0	-
Grade, %	-	0	0	-	0	-
Peak Hour Factor	85	85	85	85	85	85
Heavy Vehicles, %	2	2	2	2	2	2
Mvmt Flow	6	7	12	1	1	18

Major/Minor Major1 Major2 Minor2

Conflicting Flow All	13	0	-	0	32	13
Stage 1	-	-	-	-	13	-
Stage 2	-	-	-	-	19	-
Critical Hdwy	4.12	-	-	-	6.42	6.22
Critical Hdwy Stg 1	-	-	-	-	5.42	-
Critical Hdwy Stg 2	-	-	-	-	5.42	-
Follow-up Hdwy	2.218	-	-	-	3.518	3.318
Pot Cap-1 Maneuver	1606	-	-	-	982	1067
Stage 1	-	-	-	-	1010	-
Stage 2	-	-	-	-	1004	-
Platoon blocked, %		-	-	-		
Mov Cap-1 Maneuver	1606	-	-	-	978	1067
Mov Cap-2 Maneuver	-	-	-	-	904	-
Stage 1	-	-	-	-	1006	-
Stage 2	-	-	-	-	1004	-

Approach EB WB SB

HCM Control Delay, s	3.3	0	8.5
HCM LOS			A

Minor Lane/Major Mvmt EBL EBT WBT WBR SBLn1

Capacity (veh/h)	1606	-	-	-	1055
HCM Lane V/C Ratio	0.004	-	-	-	0.018
HCM Control Delay (s)	7.2	-	-	-	8.5
HCM Lane LOS	A	-	-	-	A
HCM 95th %tile Q(veh)	0	-	-	-	0.1






HCM 6th TWSC
1: Old Glory Dr & Fontaine Blvd





Existing PM Traffic
PM Peak Hour

Intersection													
Int Delay, s/veh	12.3												
Movement	EBU	EBL	EBT	EBR	WBL	WBT	WBR	NBL	NBT	NBR	SBL	SBT	SBR
Lane Configurations		↔	↕↕	↗	↔	↕↕	↗	↔	↕	↗	↔	↕	↗
Traffic Vol, veh/h	42	241	263	110	11	212	9	65	1	7	8	2	104
Future Vol, veh/h	42	241	263	110	11	212	9	65	1	7	8	2	104
Conflicting Peds, #/hr	0	0	0	0	0	0	0	0	0	0	0	0	0
Sign Control	Free	Free	Free	Free	Free	Free	Free	Stop	Stop	Stop	Stop	Stop	Stop
RT Channelized	-	-	-	None	-	-	None	-	-	None	-	-	None
Storage Length	-	815	-	0	425	-	330	100	-	100	180	-	335
Veh in Median Storage, #	-	-	0	-	-	0	-	-	0	-	-	0	-
Grade, %	-	-	0	-	-	0	-	-	0	-	-	0	-
Peak Hour Factor	87	87	87	87	59	59	59	79	79	79	83	83	83
Heavy Vehicles, %	2	2	2	2	2	2	2	2	2	2	2	2	2
Mvmt Flow	48	277	302	126	19	359	15	82	1	9	10	2	125
Major/Minor	Major1				Major2				Minor1			Minor2	
Conflicting Flow All	359	374	0	0	428	0	0	1171	1364	151	1199	1475	180
Stage 1	-	-	-	-	-	-	-	952	952	-	397	397	-
Stage 2	-	-	-	-	-	-	-	219	412	-	802	1078	-
Critical Hdwy	6.44	4.14	-	-	4.14	-	-	7.54	6.54	6.94	7.54	6.54	6.94
Critical Hdwy Stg 1	-	-	-	-	-	-	-	6.54	5.54	-	6.54	5.54	-
Critical Hdwy Stg 2	-	-	-	-	-	-	-	6.54	5.54	-	6.54	5.54	-
Follow-up Hdwy	2.52	2.22	-	-	2.22	-	-	3.52	4.02	3.32	3.52	4.02	3.32
Pot Cap-1 Maneuver	850	1181	-	-	1128	-	-	148	146	868	141	125	832
Stage 1	-	-	-	-	-	-	-	279	336	-	600	602	-
Stage 2	-	-	-	-	-	-	-	763	593	-	344	293	-
Platoon blocked, %			-	-		-	-						
Mov Cap-1 Maneuver	1086	1086	-	-	1128	-	-	94	101	868	105	86	832
Mov Cap-2 Maneuver	-	-	-	-	-	-	-	94	101	-	105	86	-
Stage 1	-	-	-	-	-	-	-	196	236	-	421	592	-
Stage 2	-	-	-	-	-	-	-	635	583	-	237	205	-
Approach	EB				WB				NB			SB	
HCM Control Delay, s	4.2				0.4				127.2			13.1	
HCM LOS									F			B	
Minor Lane/Major Mvmt	NBLn1	NBLn2	NBLn3	EBL	EBT	EBR	WBL	WBT	WBR	SBLn1	SBLn2	SBLn3	
Capacity (veh/h)	94	101	868	1086	-	-	1128	-	-	105	86	832	
HCM Lane V/C Ratio	0.875	0.013	0.01	0.3	-	-	0.017	-	-	0.092	0.028	0.151	
HCM Control Delay (s)	141.2	41.1	9.2	9.7	-	-	8.2	-	-	42.7	48.1	10.1	
HCM Lane LOS	F	E	A	A	-	-	A	-	-	E	E	B	
HCM 95th %tile Q(veh)	4.9	0	0	1.3	-	-	0.1	-	-	0.3	0.1	0.5	

HCM 6th TWSC
3: Old Glory Dr & Bearcat Loop

Existing PM Traffic
PM Peak Hour

Intersection						
Int Delay, s/veh	2.3					
Movement	EBL	EBR	NBL	NBT	SBT	SBR
Lane Configurations						
Traffic Vol, veh/h	0	23	40	112	35	0
Future Vol, veh/h	0	23	40	112	35	0
Conflicting Peds, #/hr	0	0	0	0	0	0
Sign Control	Stop	Stop	Free	Free	Free	Free
RT Channelized	-	None	-	None	-	None
Storage Length	0	-	100	-	-	-
Veh in Median Storage, #	0	-	-	0	0	-
Grade, %	0	-	-	0	0	-
Peak Hour Factor	85	85	85	85	85	85
Heavy Vehicles, %	2	2	2	2	2	2
Mvmt Flow	0	27	47	132	41	0
Major/Minor	Minor2	Major1		Major2		
Conflicting Flow All	267	41	41	0	-	0
Stage 1	41	-	-	-	-	-
Stage 2	226	-	-	-	-	-
Critical Hdwy	6.42	6.22	4.12	-	-	-
Critical Hdwy Stg 1	5.42	-	-	-	-	-
Critical Hdwy Stg 2	5.42	-	-	-	-	-
Follow-up Hdwy	3.518	3.318	2.218	-	-	-
Pot Cap-1 Maneuver	722	1030	1568	-	-	-
Stage 1	981	-	-	-	-	-
Stage 2	812	-	-	-	-	-
Platoon blocked, %				-	-	-
Mov Cap-1 Maneuver	700	1030	1568	-	-	-
Mov Cap-2 Maneuver	686	-	-	-	-	-
Stage 1	952	-	-	-	-	-
Stage 2	812	-	-	-	-	-
Approach	EB	NB		SB		
HCM Control Delay, s	8.6	1.9		0		
HCM LOS	A					
Minor Lane/Major Mvmt	NBL	NBT	EBLn1	SBT	SBR	
Capacity (veh/h)	1568	-	1030	-	-	
HCM Lane V/C Ratio	0.03	-	0.026	-	-	
HCM Control Delay (s)	7.4	-	8.6	-	-	
HCM Lane LOS	A	-	A	-	-	
HCM 95th %tile Q(veh)	0.1	-	0.1	-	-	

Intersection						
Int Delay, s/veh	4.2					
Movement	EBL	EBT	WBT	WBR	SBL	SBR
Lane Configurations						
Traffic Vol, veh/h	18	22	3	1	1	11
Future Vol, veh/h	18	22	3	1	1	11
Conflicting Peds, #/hr	0	0	0	0	0	0
Sign Control	Free	Free	Free	Free	Stop	Stop
RT Channelized	-	None	-	None	-	None
Storage Length	100	-	-	-	0	-
Veh in Median Storage, #	-	0	0	-	0	-
Grade, %	-	0	0	-	0	-
Peak Hour Factor	85	85	85	85	85	85
Heavy Vehicles, %	2	2	2	2	2	2
Mvmt Flow	21	26	4	1	1	13
Major/Minor	Major1	Major2		Minor2		
Conflicting Flow All	5	0	-	0	73	5
Stage 1	-	-	-	-	5	-
Stage 2	-	-	-	-	68	-
Critical Hdwy	4.12	-	-	-	6.42	6.22
Critical Hdwy Stg 1	-	-	-	-	5.42	-
Critical Hdwy Stg 2	-	-	-	-	5.42	-
Follow-up Hdwy	2.218	-	-	-	3.518	3.318
Pot Cap-1 Maneuver	1616	-	-	-	931	1078
Stage 1	-	-	-	-	1018	-
Stage 2	-	-	-	-	955	-
Platoon blocked, %		-	-	-		
Mov Cap-1 Maneuver	1616	-	-	-	919	1078
Mov Cap-2 Maneuver	-	-	-	-	851	-
Stage 1	-	-	-	-	1005	-
Stage 2	-	-	-	-	955	-
Approach	EB	WB		SB		
HCM Control Delay, s	3.3	0		8.5		
HCM LOS	A					
Minor Lane/Major Mvmt	EBL	EBT	WBT	WBR	SBLn1	
Capacity (veh/h)	1616	-	-	-	1055	
HCM Lane V/C Ratio	0.013	-	-	-	0.013	
HCM Control Delay (s)	7.3	-	-	-	8.5	
HCM Lane LOS	A	-	-	-	A	
HCM 95th %tile Q(veh)	0	-	-	-	0	

HCM 6th TWSC
1: Old Glory Dr & Fontaine Blvd

Existing + Site-Generated Traffic
AM Peak Hour

Intersection													
Int Delay, s/veh	53.2												
Movement	EBU	EBL	EBT	EBR	WBL	WBT	WBR	NBL	NBT	NBR	SBL	SBT	SBR
Lane Configurations													
Traffic Vol, veh/h	64	81	361	26	26	379	19	97	1	11	47	1	251
Future Vol, veh/h	64	81	361	26	26	379	19	97	1	11	47	1	251
Conflicting Peds, #/hr	0	0	0	0	0	0	0	0	0	0	0	0	0
Sign Control	Free	Free	Free	Free	Free	Free	Free	Stop	Stop	Stop	Stop	Stop	Stop
RT Channelized	-	-	-	None	-	-	None	-	-	None	-	-	None
Storage Length	-	815	-	0	425	-	330	100	-	100	180	-	335
Veh in Median Storage, #	-	-	0	-	-	0	-	-	0	-	-	0	-
Grade, %	-	-	0	-	-	0	-	-	0	-	-	0	-
Peak Hour Factor	66	66	66	66	87	87	87	83	83	83	73	73	73
Heavy Vehicles, %	2	2	2	2	2	2	2	2	2	2	2	2	2
Mvmt Flow	97	123	547	39	30	436	22	117	1	13	64	1	344
Major/Minor	Major1				Major2				Minor1			Minor2	
Conflicting Flow All	436	458	0	0	586	0	0	1266	1505	274	1210	1522	218
Stage 1	-	-	-	-	-	-	-	987	987	-	496	496	-
Stage 2	-	-	-	-	-	-	-	279	518	-	714	1026	-
Critical Hdwy	6.44	4.14	-	-	4.14	-	-	7.54	6.54	6.94	7.54	6.54	6.94
Critical Hdwy Stg 1	-	-	-	-	-	-	-	6.54	5.54	-	6.54	5.54	-
Critical Hdwy Stg 2	-	-	-	-	-	-	-	6.54	5.54	-	6.54	5.54	-
Follow-up Hdwy	2.52	2.22	-	-	2.22	-	-	3.52	4.02	3.32	3.52	4.02	3.32
Pot Cap-1 Maneuver	760	1099	-	-	985	-	-	126	120	724	138	117	786
Stage 1	-	-	-	-	-	-	-	265	324	-	524	544	-
Stage 2	-	-	-	-	-	-	-	704	531	-	388	310	-
Platoon blocked, %			-	-			-						
Mov Cap-1 Maneuver	734	734	-	-	985	-	-	~ 53	81	724	101	79	786
Mov Cap-2 Maneuver	-	-	-	-	-	-	-	~ 53	81	-	101	79	-
Stage 1	-	-	-	-	-	-	-	186	227	-	367	528	-
Stage 2	-	-	-	-	-	-	-	383	515	-	265	217	-
Approach	EB				WB				NB			SB	
HCM Control Delay, s	3.3				0.5				\$ 641.7			25.2	
HCM LOS									F			D	
Minor Lane/Major Mvmt	NBLn1 NBLn2 NBLn3				EBL	EBT	EBR	WBL	WBT	WBR	SBLn1	SBLn2	SBLn3
Capacity (veh/h)	53	81	724	734	-	-	-	985	-	-	101	79	786
HCM Lane V/C Ratio	2.205	0.015	0.018	0.299	-	-	-	0.03	-	-	0.637	0.017	0.437
HCM Control Delay (s)	\$ 719.4	50.1	10.1	12	-	-	-	8.8	-	-	89	51.4	13.1
HCM Lane LOS	F	F	B	B	-	-	-	A	-	-	F	F	B
HCM 95th %tile Q(veh)	11.7	0	0.1	1.3	-	-	-	0.1	-	-	3.1	0.1	2.2
Notes													
~: Volume exceeds capacity		\$: Delay exceeds 300s		+: Computation Not Defined		*: All major volume in platoon							

1: Old Glory Dr & Fontaine Blvd Performance by lane Interval #1 6:50

Lane	EB	EB	EB	EB	WB	WB	WB	WB	NB	NB	NB	SB
Movements Served	UL	T	T	R	UL	T	T	R	L	T	R	L
Stop Del/Veh (s)	3.5	3.5	3.3	1.7	3.2	4.4	4.3	3.1	4.7	0.7	3.6	5.0

1: Old Glory Dr & Fontaine Blvd Performance by lane Interval #1 6:50

Lane	SB	SB	All
Movements Served	T	R	
Stop Del/Veh (s)	2.2	3.1	3.8

1: Old Glory Dr & Fontaine Blvd Performance by lane Interval #2 7:05

Lane	EB	EB	EB	EB	WB	WB	WB	WB	NB	NB	NB	SB
Movements Served	UL	T	T	R	UL	T	T	R	L	T	R	L
Stop Del/Veh (s)	4.1	3.2	3.1	2.0	2.6	4.0	4.1	2.7	4.6	2.0	2.5	4.2

1: Old Glory Dr & Fontaine Blvd Performance by lane Interval #2 7:05

Lane	SB	SB	All
Movements Served	T	R	
Stop Del/Veh (s)	2.4	3.6	3.6

1: Old Glory Dr & Fontaine Blvd Performance by lane Interval #3 7:20

Lane	EB	EB	EB	EB	WB	WB	WB	WB	NB	NB	NB	SB
Movements Served	UL	T	T	R	UL	T	T	R	L	T	R	L
Stop Del/Veh (s)	6.9	5.0	5.0	1.9	3.5	7.1	5.5	3.0	9.6	2.7	3.8	5.9

1: Old Glory Dr & Fontaine Blvd Performance by lane Interval #3 7:20

Lane	SB	SB	All
Movements Served	T	R	
Stop Del/Veh (s)	19.5	5.9	6.1

1: Old Glory Dr & Fontaine Blvd Performance by lane Interval #4 7:35

Lane	EB	EB	EB	EB	WB	WB	WB	WB	NB	NB	NB	SB
Movements Served	UL	T	T	R	UL	T	T	R	L	T	R	L
Stop Del/Veh (s)	4.1	3.3	3.2	1.8	3.4	4.1	3.6	2.3	4.5		2.6	4.8

1: Old Glory Dr & Fontaine Blvd Performance by lane Interval #4 7:35

Lane	SB	SB	All
Movements Served	T	R	
Stop Del/Veh (s)	2.1	4.4	3.8

1: Old Glory Dr & Fontaine Blvd Performance by lane Entire Run

Lane	EB	EB	EB	EB	WB	WB	WB	WB	NB	NB	NB	SB
Movements Served	UL	T	T	R	UL	T	T	R	L	T	R	L
Stop Del/Veh (s)	5.2	4.0	4.0	1.9	3.3	5.1	4.6	2.7	6.2	3.5	3.2	5.2

1: Old Glory Dr & Fontaine Blvd Performance by lane Entire Run

Lane	SB	SB	All
Movements Served	T	R	
Stop Del/Veh (s)	3.1	4.6	4.6

HCM 6th TWSC
3: Old Glory Dr & Bearcat Loop

Existing + Site-Generated Traffic
AM Peak Hour

Intersection												
Int Delay, s/veh	2.2											
Movement	EBL	EBT	EBR	WBL	WBT	WBR	NBL	NBT	NBR	SBL	SBT	SBR
Lane Configurations		↕			↕		↕	↕		↕	↕	
Traffic Vol, veh/h	0	0	32	23	0	0	10	56	7	0	161	0
Future Vol, veh/h	0	0	32	23	0	0	10	56	7	0	161	0
Conflicting Peds, #/hr	0	0	0	0	0	0	0	0	0	0	0	0
Sign Control	Stop	Stop	Stop	Stop	Stop	Stop	Free	Free	Free	Free	Free	Free
RT Channelized	-	-	None	-	-	None	-	-	None	-	-	None
Storage Length	-	-	-	-	-	-	100	-	-	100	-	-
Veh in Median Storage, #	-	0	-	-	0	-	-	0	-	-	0	-
Grade, %	-	0	-	-	0	-	-	0	-	-	0	-
Peak Hour Factor	85	85	85	85	85	85	85	85	85	85	85	85
Heavy Vehicles, %	2	2	2	2	2	2	2	2	2	2	2	2
Mvmt Flow	0	0	38	27	0	0	12	66	8	0	189	0







Major/Minor	Minor2		Minor1		Major1		Major2					
Conflicting Flow All	283	287	189	302	283	70	189	0	0	74	0	0
Stage 1	189	189	-	94	94	-	-	-	-	-	-	-
Stage 2	94	98	-	208	189	-	-	-	-	-	-	-
Critical Hdwy	7.12	6.52	6.22	7.12	6.52	6.22	4.12	-	-	4.12	-	-
Critical Hdwy Stg 1	6.12	5.52	-	6.12	5.52	-	-	-	-	-	-	-
Critical Hdwy Stg 2	6.12	5.52	-	6.12	5.52	-	-	-	-	-	-	-
Follow-up Hdwy	3.518	4.018	3.318	3.518	4.018	3.318	2.218	-	-	2.218	-	-
Pot Cap-1 Maneuver	669	623	853	650	626	993	1385	-	-	1526	-	-
Stage 1	813	744	-	913	817	-	-	-	-	-	-	-
Stage 2	913	814	-	794	744	-	-	-	-	-	-	-
Platoon blocked, %								-	-	-	-	-
Mov Cap-1 Maneuver	664	617	853	618	620	993	1385	-	-	1526	-	-
Mov Cap-2 Maneuver	664	617	-	618	620	-	-	-	-	-	-	-
Stage 1	806	744	-	905	810	-	-	-	-	-	-	-
Stage 2	905	807	-	759	744	-	-	-	-	-	-	-

Approach	EB	WB	NB	SB
HCM Control Delay, s	9.4	11.1	1	0
HCM LOS	A	B		

Minor Lane/Major Mvmt	NBL	NBT	NBR	EBLn1WBLn1	SBL	SBT	SBR
Capacity (veh/h)	1385	-	-	853 618	1526	-	-
HCM Lane V/C Ratio	0.008	-	-	0.044 0.044	-	-	-
HCM Control Delay (s)	7.6	-	-	9.4 11.1	0	-	-
HCM Lane LOS	A	-	-	A B	A	-	-
HCM 95th %tile Q(veh)	0	-	-	0.1 0.1	0	-	-

HCM 6th TWSC
5: Little Dogie Dr & Old Glory Dr

Existing + Site-Generated Traffic
AM Peak Hour

Intersection												
Int Delay, s/veh	5.2											
Movement	EBL	EBT	EBR	WBL	WBT	WBR	NBL	NBT	NBR	SBL	SBT	SBR
Lane Configurations												
Traffic Vol, veh/h	5	6	2	1	10	1	7	0	2	1	0	15
Future Vol, veh/h	5	6	2	1	10	1	7	0	2	1	0	15
Conflicting Peds, #/hr	0	0	0	0	0	0	0	0	0	0	0	0
Sign Control	Free	Free	Free	Free	Free	Free	Stop	Stop	Stop	Stop	Stop	Stop
RT Channelized	-	-	None	-	-	None	-	-	None	-	-	None
Storage Length	100	-	-	100	-	-	-	-	-	-	-	-
Veh in Median Storage, #	-	0	-	-	0	-	-	0	-	-	0	-
Grade, %	-	0	-	-	0	-	-	0	-	-	0	-
Peak Hour Factor	85	85	85	85	85	85	85	85	85	85	85	85
Heavy Vehicles, %	2	2	2	2	2	2	2	2	2	2	2	2
Mvmt Flow	6	7	2	1	12	1	8	0	2	1	0	18












Major/Minor	Major1			Major2			Minor1			Minor2		
Conflicting Flow All	13	0	0	9	0	0	44	35	8	36	36	13
Stage 1	-	-	-	-	-	-	20	20	-	15	15	-
Stage 2	-	-	-	-	-	-	24	15	-	21	21	-
Critical Hdwy	4.12	-	-	4.12	-	-	7.12	6.52	6.22	7.12	6.52	6.22
Critical Hdwy Stg 1	-	-	-	-	-	-	6.12	5.52	-	6.12	5.52	-
Critical Hdwy Stg 2	-	-	-	-	-	-	6.12	5.52	-	6.12	5.52	-
Follow-up Hdwy	2.218	-	-	2.218	-	-	3.518	4.018	3.318	3.518	4.018	3.318
Pot Cap-1 Maneuver	1606	-	-	1611	-	-	958	857	1074	970	856	1067
Stage 1	-	-	-	-	-	-	999	879	-	1005	883	-
Stage 2	-	-	-	-	-	-	994	883	-	998	878	-
Platoon blocked, %	-	-	-	-	-	-	-	-	-	-	-	-
Mov Cap-1 Maneuver	1606	-	-	1611	-	-	939	853	1074	964	852	1067
Mov Cap-2 Maneuver	-	-	-	-	-	-	939	853	-	964	852	-
Stage 1	-	-	-	-	-	-	995	875	-	1001	882	-
Stage 2	-	-	-	-	-	-	977	882	-	992	874	-

Approach	EB			WB			NB			SB		
HCM Control Delay, s	2.8			0.6			8.8			8.5		
HCM LOS							A			A		

Minor Lane/Major Mvmt	NBLn1	EBL	EBT	EBR	WBL	WBT	WBR	SBLn1
Capacity (veh/h)	966	1606	-	-	1611	-	-	1060
HCM Lane V/C Ratio	0.011	0.004	-	-	0.001	-	-	0.018
HCM Control Delay (s)	8.8	7.2	-	-	7.2	-	-	8.5
HCM Lane LOS	A	A	-	-	A	-	-	A
HCM 95th %tile Q(veh)	0	0	-	-	0	-	-	0.1

HCM 6th TWSC
1: Old Glory Dr & Fontaine Blvd

Existing + Site-Generated Traffic
PM Peak Hour

Intersection													
Int Delay, s/veh	16.7												
Movement	EBU	EBL	EBT	EBR	WBL	WBT	WBR	NBL	NBT	NBR	SBL	SBT	SBR
Lane Configurations													
Traffic Vol, veh/h	42	272	263	110	11	212	9	65	1	7	8	2	123
Future Vol, veh/h	42	272	263	110	11	212	9	65	1	7	8	2	123
Conflicting Peds, #/hr	0	0	0	0	0	0	0	0	0	0	0	0	0
Sign Control	Free	Free	Free	Free	Free	Free	Free	Stop	Stop	Stop	Stop	Stop	Stop
RT Channelized	-	-	-	None	-	-	None	-	-	None	-	-	None
Storage Length	-	815	-	0	425	-	330	100	-	100	180	-	335
Veh in Median Storage, #	-	-	0	-	-	0	-	-	0	-	-	0	-
Grade, %	-	-	0	-	-	0	-	-	0	-	-	0	-
Peak Hour Factor	87	87	87	87	59	59	59	79	79	79	83	83	83
Heavy Vehicles, %	2	2	2	2	2	2	2	2	2	2	2	2	2
Mvmt Flow	48	313	302	126	19	359	15	82	1	9	10	2	148
Major/Minor	Major1				Major2			Minor1			Minor2		
Conflicting Flow All	359	374	0	0	428	0	0	1243	1436	151	1271	1547	180
Stage 1	-	-	-	-	-	-	-	1024	1024	-	397	397	-
Stage 2	-	-	-	-	-	-	-	219	412	-	874	1150	-
Critical Hdwy	6.44	4.14	-	-	4.14	-	-	7.54	6.54	6.94	7.54	6.54	6.94
Critical Hdwy Stg 1	-	-	-	-	-	-	-	6.54	5.54	-	6.54	5.54	-
Critical Hdwy Stg 2	-	-	-	-	-	-	-	6.54	5.54	-	6.54	5.54	-
Follow-up Hdwy	2.52	2.22	-	-	2.22	-	-	3.52	4.02	3.32	3.52	4.02	3.32
Pot Cap-1 Maneuver	850	1181	-	-	1128	-	-	131	132	868	125	113	832
Stage 1	-	-	-	-	-	-	-	252	311	-	600	602	-
Stage 2	-	-	-	-	-	-	-	763	593	-	311	271	-
Platoon blocked, %			-	-			-						
Mov Cap-1 Maneuver	1089	1089	-	-	1128	-	-	~ 77	87	868	90	74	832
Mov Cap-2 Maneuver	-	-	-	-	-	-	-	~ 77	87	-	90	74	-
Stage 1	-	-	-	-	-	-	-	169	208	-	401	592	-
Stage 2	-	-	-	-	-	-	-	614	583	-	205	181	-
Approach	EB				WB			NB			SB		
HCM Control Delay, s	4.5				0.4			195.5			13.3		
HCM LOS								F			B		
Minor Lane/Major Mvmt	NBLn1	NBLn2	NBLn3	EBL	EBT	EBR	WBL	WBT	WBR	SBLn1	SBLn2	SBLn3	
Capacity (veh/h)	77	87	868	1089	-	-	1128	-	-	90	74	832	
HCM Lane V/C Ratio	1.069	0.015	0.01	0.331	-	-	0.017	-	-	0.107	0.033	0.178	
HCM Control Delay (s)	217.9	47	9.2	9.9	-	-	8.2	-	-	49.7	55.3	10.3	
HCM Lane LOS	F	E	A	A	-	-	A	-	-	E	F	B	
HCM 95th %tile Q(veh)	5.9	0	0	1.5	-	-	0.1	-	-	0.3	0.1	0.6	
Notes													
~: Volume exceeds capacity		\$: Delay exceeds 300s		+: Computation Not Defined				*: All major volume in platoon					

1: Old Glory Dr & Fontaine Blvd Performance by lane Interval #1 4:45

Lane	EB	EB	EB	EB	WB	WB	WB	WB	NB	NB	NB	SB
Movements Served	UL	T	T	R	UL	T	T	R	L	T	R	L
Stop Del/Veh (s)	5.3	2.9	3.1	1.8	3.0	4.2	3.8	4.1	5.8		2.4	2.5

1: Old Glory Dr & Fontaine Blvd Performance by lane Interval #1 4:45

Lane	SB	SB	All
Movements Served	T	R	
Stop Del/Veh (s)	3.0	2.9	3.9

1: Old Glory Dr & Fontaine Blvd Performance by lane Interval #2 5:00

Lane	EB	EB	EB	EB	WB	WB	WB	WB	NB	NB	NB	SB
Movements Served	UL	T	T	R	UL	T	T	R	L	T	R	L
Stop Del/Veh (s)	7.4	4.0	3.6	2.4	3.6	6.9	5.0	4.4	8.0		4.1	6.0

1: Old Glory Dr & Fontaine Blvd Performance by lane Interval #2 5:00

Lane	SB	SB	All
Movements Served	T	R	
Stop Del/Veh (s)	11.0	4.0	5.6

1: Old Glory Dr & Fontaine Blvd Performance by lane Interval #3 5:15

Lane	EB	EB	EB	EB	WB	WB	WB	WB	NB	NB	NB	SB
Movements Served	UL	T	T	R	UL	T	T	R	L	T	R	L
Stop Del/Veh (s)	3.9	2.7	2.6	2.0	1.9	3.7	3.7	4.8	4.4		2.7	5.1

1: Old Glory Dr & Fontaine Blvd Performance by lane Interval #3 5:15

Lane	SB	SB	All
Movements Served	T	R	
Stop Del/Veh (s)	3.8	2.8	3.3

1: Old Glory Dr & Fontaine Blvd Performance by lane Interval #4 5:30

Lane	EB	EB	EB	EB	WB	WB	WB	WB	NB	NB	NB	SB
Movements Served	UL	T	T	R	UL	T	T	R	L	T	R	L
Stop Del/Veh (s)	3.7	2.6	2.7	1.9	2.8	3.7	3.4	2.3	4.5	4.2	2.5	2.4

1: Old Glory Dr & Fontaine Blvd Performance by lane Interval #4 5:30

Lane	SB	SB	All
Movements Served	T	R	
Stop Del/Veh (s)	2.1	3.0	3.2

1: Old Glory Dr & Fontaine Blvd Performance by lane Entire Run

Lane	EB	EB	EB	EB	WB	WB	WB	WB	NB	NB	NB	SB
Movements Served	UL	T	T	R	UL	T	T	R	L	T	R	L
Stop Del/Veh (s)	5.3	3.1	3.0	2.1	2.9	5.2	4.5	4.0	6.0	3.4	3.3	5.1

1: Old Glory Dr & Fontaine Blvd Performance by lane Entire Run

Lane	SB	SB	All
Movements Served	T	R	
Stop Del/Veh (s)	3.7	3.3	4.2

HCM 6th TWSC
3: Old Glory Dr & Bearcat Loop

Existing + Site-Generated Traffic
PM Peak Hour

Intersection												
Int Delay, s/veh	2.5											
Movement	EBL	EBT	EBR	WBL	WBT	WBR	NBL	NBT	NBR	SBL	SBT	SBR
Lane Configurations		↕			↕		↕	↕		↕	↕	
Traffic Vol, veh/h	0	0	23	14	0	0	40	120	23	0	40	0
Future Vol, veh/h	0	0	23	14	0	0	40	120	23	0	40	0
Conflicting Peds, #/hr	0	0	0	0	0	0	0	0	0	0	0	0
Sign Control	Stop	Stop	Stop	Stop	Stop	Stop	Free	Free	Free	Free	Free	Free
RT Channelized	-	-	None	-	-	None	-	-	None	-	-	None
Storage Length	-	-	-	-	-	-	100	-	-	100	-	-
Veh in Median Storage, #	-	0	-	-	0	-	-	0	-	-	0	-
Grade, %	-	0	-	-	0	-	-	0	-	-	0	-
Peak Hour Factor	85	85	85	85	85	85	85	85	85	85	85	85
Heavy Vehicles, %	2	2	2	2	2	2	2	2	2	2	2	2
Mvmt Flow	0	0	27	16	0	0	47	141	27	0	47	0







Major/Minor	Minor2		Minor1		Major1		Major2					
Conflicting Flow All	296	309	47	310	296	155	47	0	0	168	0	0
Stage 1	47	47	-	249	249	-	-	-	-	-	-	-
Stage 2	249	262	-	61	47	-	-	-	-	-	-	-
Critical Hdwy	7.12	6.52	6.22	7.12	6.52	6.22	4.12	-	-	4.12	-	-
Critical Hdwy Stg 1	6.12	5.52	-	6.12	5.52	-	-	-	-	-	-	-
Critical Hdwy Stg 2	6.12	5.52	-	6.12	5.52	-	-	-	-	-	-	-
Follow-up Hdwy	3.518	4.018	3.318	3.518	4.018	3.318	2.218	-	-	2.218	-	-
Pot Cap-1 Maneuver	656	605	1022	642	616	891	1560	-	-	1410	-	-
Stage 1	967	856	-	755	701	-	-	-	-	-	-	-
Stage 2	755	691	-	950	856	-	-	-	-	-	-	-
Platoon blocked, %								-	-		-	-
Mov Cap-1 Maneuver	641	587	1022	611	598	891	1560	-	-	1410	-	-
Mov Cap-2 Maneuver	641	587	-	611	598	-	-	-	-	-	-	-
Stage 1	938	856	-	732	680	-	-	-	-	-	-	-
Stage 2	732	670	-	925	856	-	-	-	-	-	-	-

Approach	EB		WB		NB		SB	
HCM Control Delay, s	8.6		11.1		1.6		0	
HCM LOS	A		B					

Minor Lane/Major Mvmt	NBL	NBT	NBR	EBLn1WBLn1	SBL	SBT	SBR
Capacity (veh/h)	1560	-	-	1022 611	1410	-	-
HCM Lane V/C Ratio	0.03	-	-	0.026 0.027	-	-	-
HCM Control Delay (s)	7.4	-	-	8.6 11.1	0	-	-
HCM Lane LOS	A	-	-	A B	A	-	-
HCM 95th %tile Q(veh)	0.1	-	-	0.1 0.1	0	-	-

HCM 6th TWSC
5: Little Dogie Dr & Old Glory Dr

Existing + Site-Generated Traffic
PM Peak Hour


Intersection												
Int Delay, s/veh	4											
Movement	EBL	EBT	EBR	WBL	WBT	WBR	NBL	NBT	NBR	SBL	SBT	SBR
Lane Configurations												
Traffic Vol, veh/h	18	22	8	1	3	1	5	0	0	1	0	11
Future Vol, veh/h	18	22	8	1	3	1	5	0	0	1	0	11
Conflicting Peds, #/hr	0	0	0	0	0	0	0	0	0	0	0	0
Sign Control	Free	Free	Free	Free	Free	Free	Stop	Stop	Stop	Stop	Stop	Stop
RT Channelized	-	-	None	-	-	None	-	-	None	-	-	None
Storage Length	100	-	-	100	-	-	-	-	-	-	-	-
Veh in Median Storage, #	-	0	-	-	0	-	-	0	-	-	0	-
Grade, %	-	0	-	-	0	-	-	0	-	-	0	-
Peak Hour Factor	85	85	85	85	85	85	85	85	85	85	85	85
Heavy Vehicles, %	2	2	2	2	2	2	2	2	2	2	2	2
Mvmt Flow	21	26	9	1	4	1	6	0	0	1	0	13

Major/Minor	Major1			Major2			Minor1			Minor2		
Conflicting Flow All	5	0	0	35	0	0	86	80	31	80	84	5
Stage 1	-	-	-	-	-	-	73	73	-	7	7	-
Stage 2	-	-	-	-	-	-	13	7	-	73	77	-
Critical Hdwy	4.12	-	-	4.12	-	-	7.12	6.52	6.22	7.12	6.52	6.22
Critical Hdwy Stg 1	-	-	-	-	-	-	6.12	5.52	-	6.12	5.52	-
Critical Hdwy Stg 2	-	-	-	-	-	-	6.12	5.52	-	6.12	5.52	-
Follow-up Hdwy	2.218	-	-	2.218	-	-	3.518	4.018	3.318	3.518	4.018	3.318
Pot Cap-1 Maneuver	1616	-	-	1576	-	-	900	810	1043	908	806	1078
Stage 1	-	-	-	-	-	-	937	834	-	1015	890	-
Stage 2	-	-	-	-	-	-	1007	890	-	937	831	-
Platoon blocked, %	-	-	-	-	-	-	-	-	-	-	-	-
Mov Cap-1 Maneuver	1616	-	-	1576	-	-	880	799	1043	899	795	1078
Mov Cap-2 Maneuver	-	-	-	-	-	-	880	799	-	899	795	-
Stage 1	-	-	-	-	-	-	925	823	-	1002	889	-
Stage 2	-	-	-	-	-	-	994	889	-	925	820	-

Approach	EB			WB			NB			SB		
HCM Control Delay, s	2.7			1.5			9.1			8.4		
HCM LOS							A			A		

Minor Lane/Major Mvmt	NBLn1	EBL	EBT	EBR	WBL	WBT	WBR	SBLn1
Capacity (veh/h)	880	1616	-	-	1576	-	-	1060
HCM Lane V/C Ratio	0.007	0.013	-	-	0.001	-	-	0.013
HCM Control Delay (s)	9.1	7.3	-	-	7.3	-	-	8.4
HCM Lane LOS	A	A	-	-	A	-	-	A
HCM 95th %tile Q(veh)	0	0	-	-	0	-	-	0

MTCP Maps

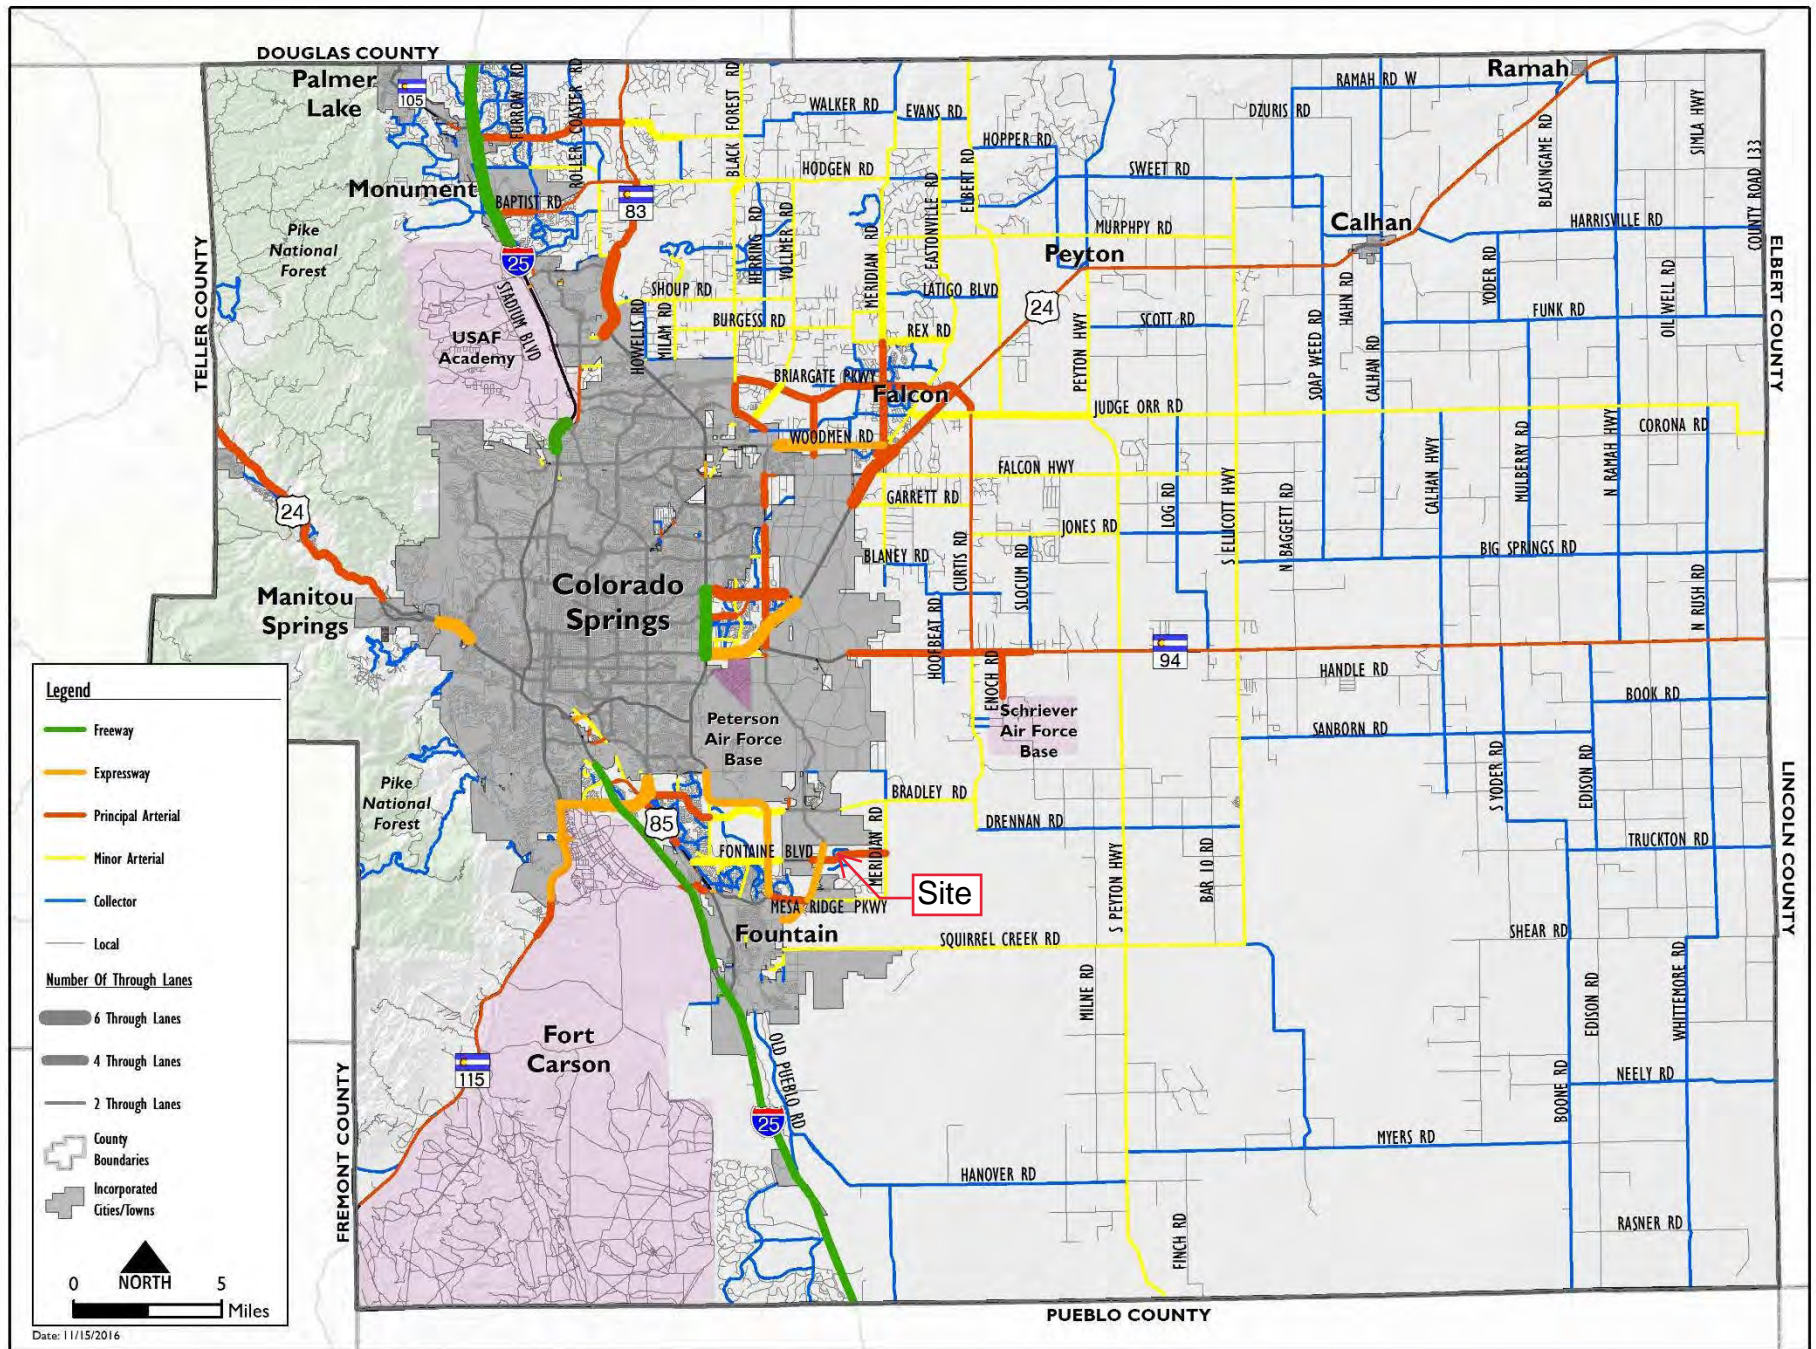

Map 14: 2040 Roadway Plan (Classification and Lanes)

1

