

LILLYWOOD SHOW STABLES RIDING ACADEMY

A PORTION OF THE SOUTHWEST QUARTER OF SECTION 15, TOWNSHIP 11 SOUTH,
RANGE 65 WEST OF THE 6TH P.M., EL PASO COUNTY, COLORADO
EL PASO COUNTY, COLORADO
ELEVATION PLAN



N.E.S. Inc.
619 N. Cascade Avenue, Suite 200
Colorado Springs, CO 80903

Tel. 719.471.0073
Fax 719.471.0267

www.nescolorado.com

© 2012. All Rights Reserved.

PLANNER / LANDSCAPE ARCHITECT

BY ASSOCIATION WITH

PROJECT INFO

STAMP

ISSUE INFO

ISSUE / REVISION

SHEET TITLE

SHEET NUMBER

PLAN FILE #

LILLYWOOD SHOW STABLES RIDING ACADEMY SITE DEVELOPMENT PLAN



9210 MORGAN RD
COLORADO SPRINGS
CO, 80908

DATE: 5/16/24
PROJECT MGR: E. TROLLER
PREPARED BY: A. ROMAN

DATE:	BY:	DESCRIPTION:

ELEVATION PLAN


PPR248

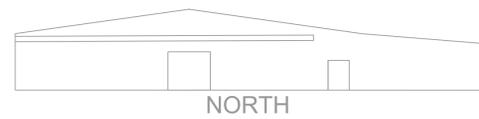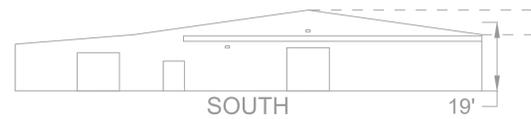

Riding School and Stables Elevation, not to scale



Stables Elevation, not to scale

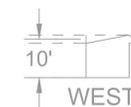

Loading Shed Typical Elevation, not to scale

P:\Lillywood Show Stables\Lillywood Riding Academy\Drawings\Planning\DP\Lillywood Riding Academy_SDP.dwg [ELEVATION PLAN] 5/15/2024 12:36:48 PM ARDMAN