


16530 Remington Rd.
 19.86 acres
 N

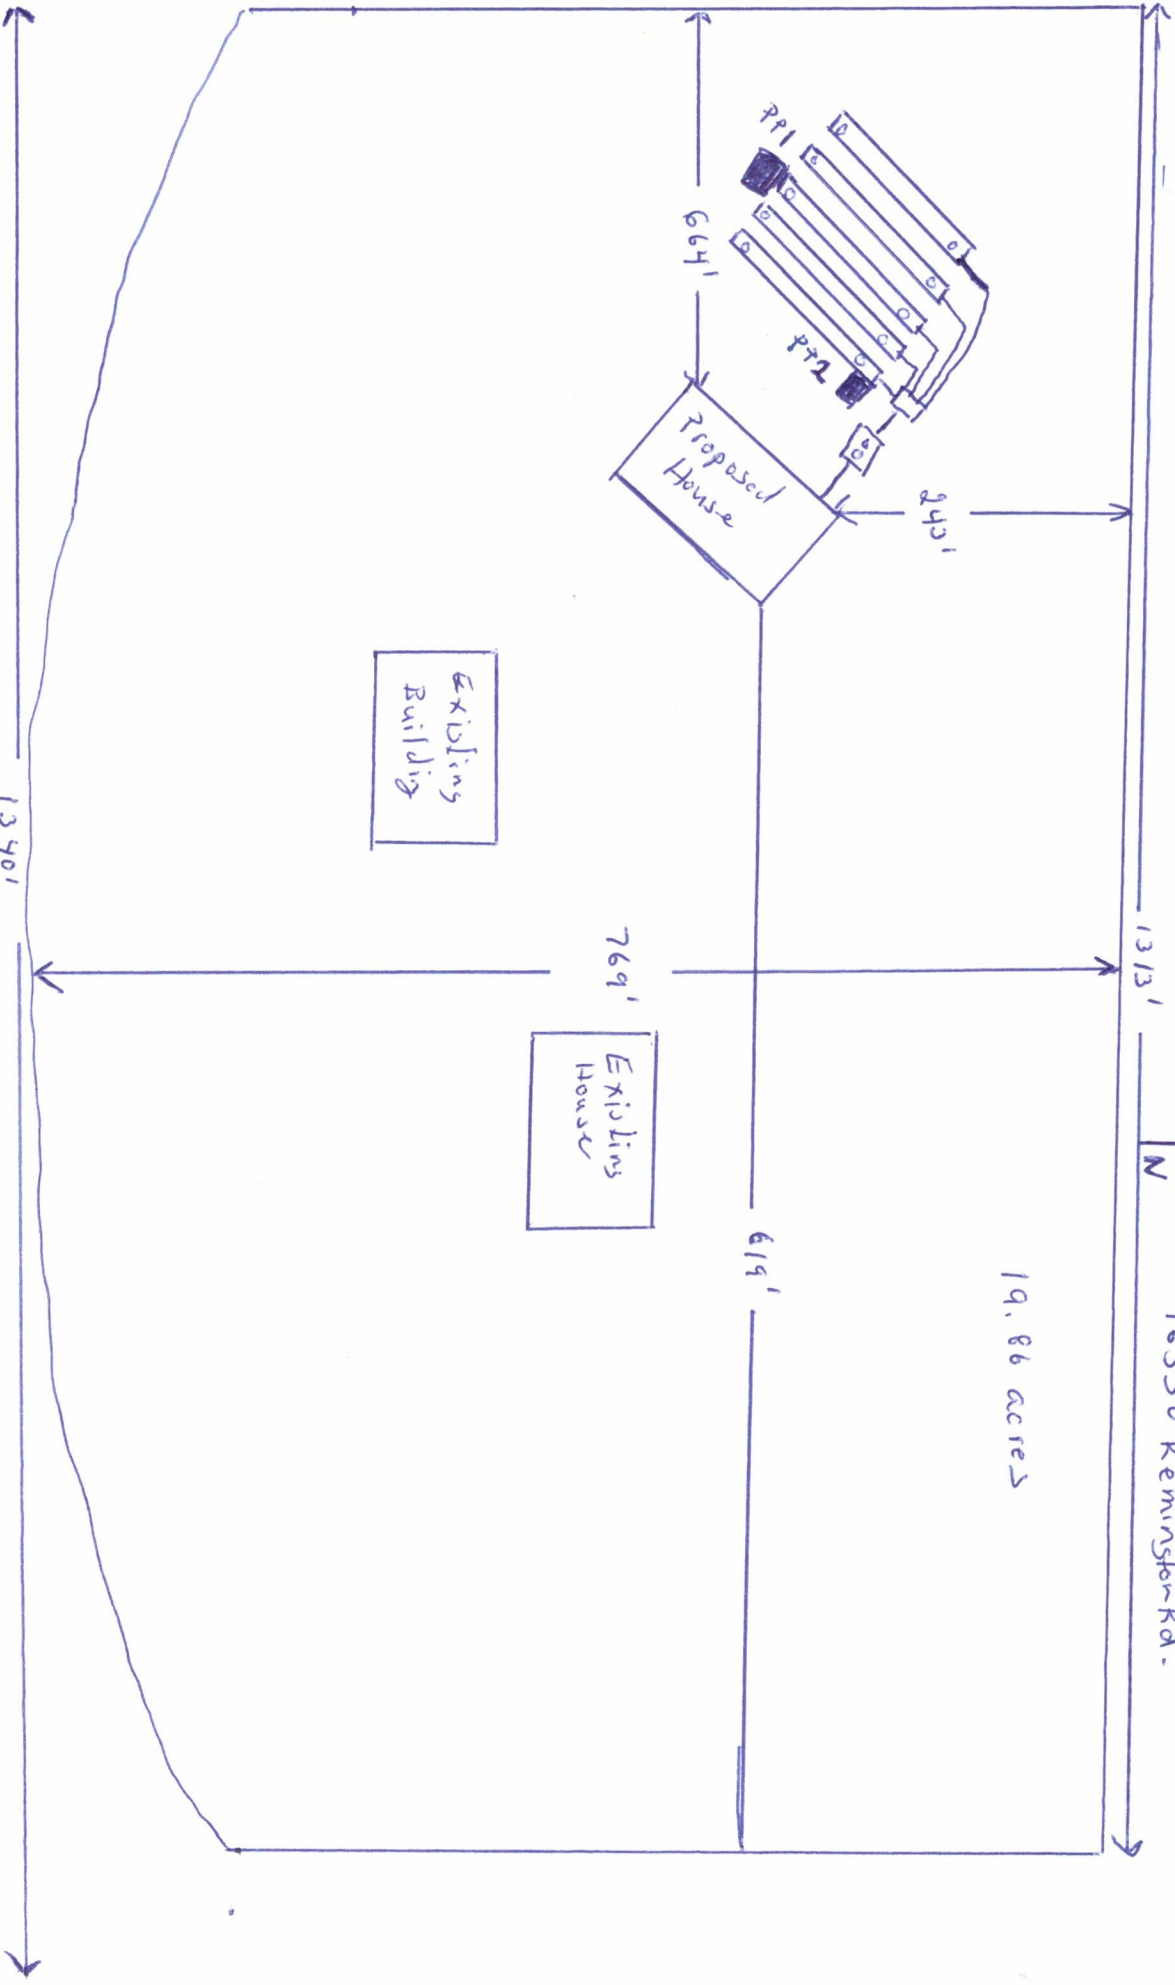

5 rows 12 chambers Arc 36
 6' Separation between rows
 4" sch. 40 Pipe from house to tank
 4" sch. 35 Pipe from tank to field
 Max install Depth 36"

1250 gal precast tank
 GPD = 450 gal. (3 bedrooms)
 LTR , 35
 900 sq. ft. STA required