


o Dia= 5/8"  
⊞ Dia= 3/4"

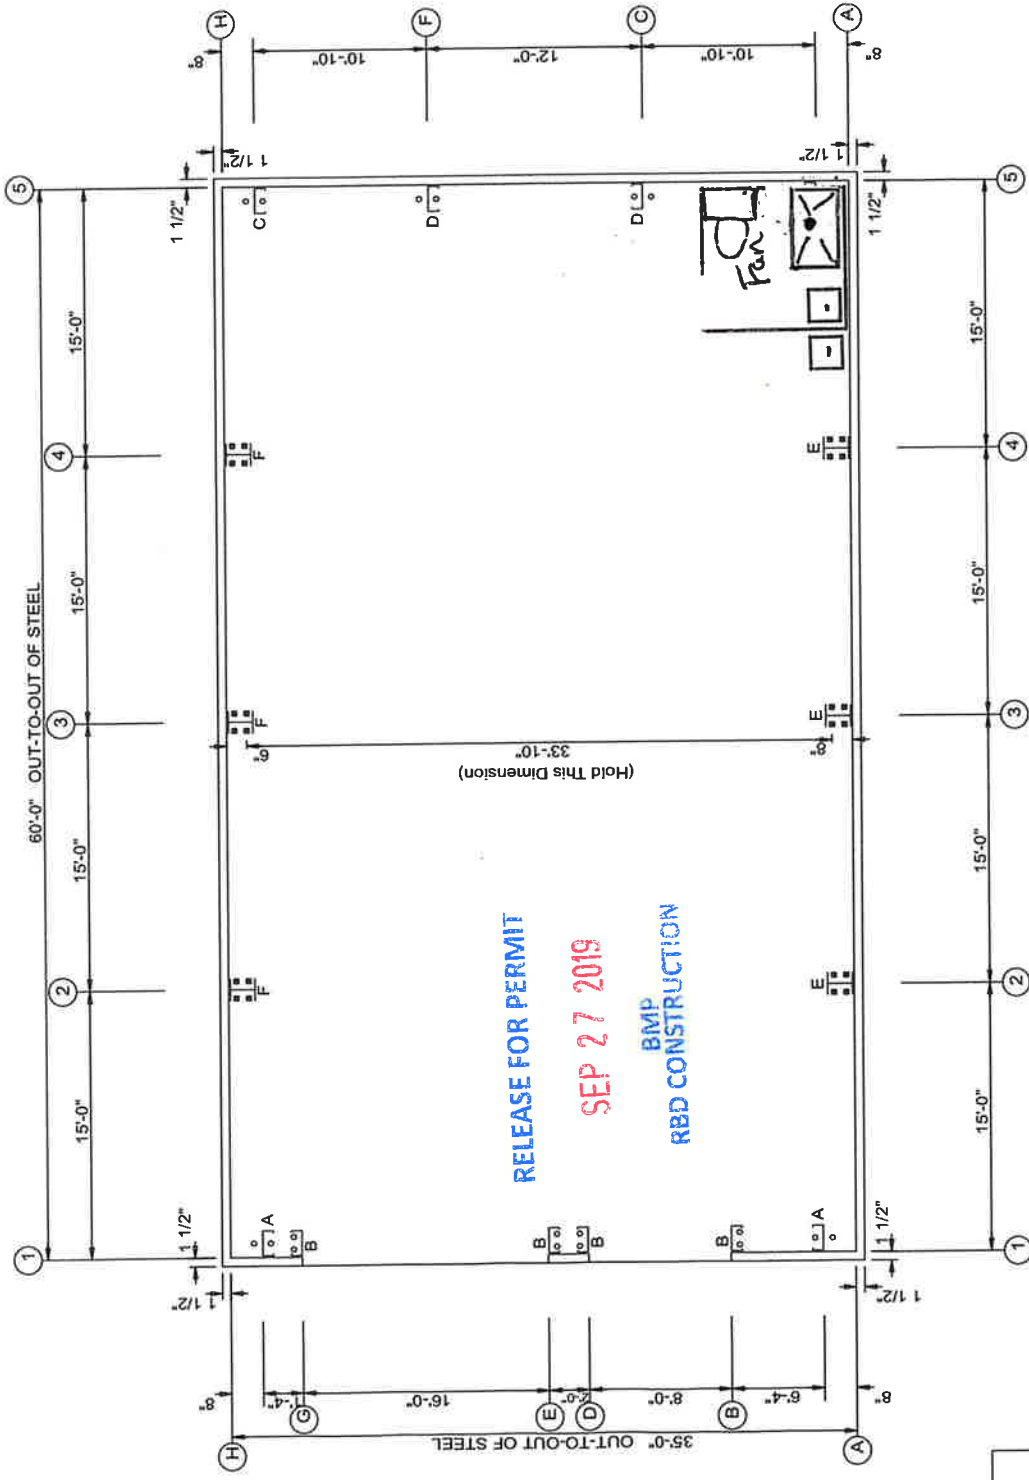



RELEASE FOR PERMIT  
 SEP 27 2019  
 BMP  
 RBD CONSTRUCTION

ANCHOR BOLT PLAN  
 NOTE: All Base Plates @ 100'-0" (U.N.)

Released for Permit

SEP 04 2019

RBD' TCC Mech  
 Ele. Heat  
 1-Exhaust Fan

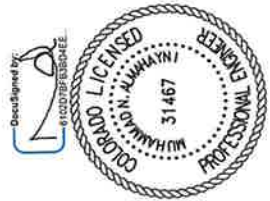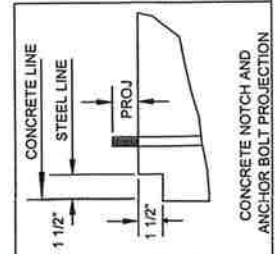

8-16-2019

| ISSUE | DATE    | DESCRIPTION      | JSC | BY |
|-------|---------|------------------|-----|----|
| 0     | 8/19/19 | FOR CONSTRUCTION | JSC |    |

CUSTOMER: Metal Mart #61  
 PROJECT: JASON TEXER  
 LOCATION: COLORADO, SPRINGS, CO 80918  
 JOB #: MB19-0099R4 DRAFTER: JSC  
 PAGE 2 OF 15 SCALE: NONE