


Please include height at which the lighting devices will be at/ pole height



PHOTO METRIC PLAN

SCALE: 1/16" = 10'

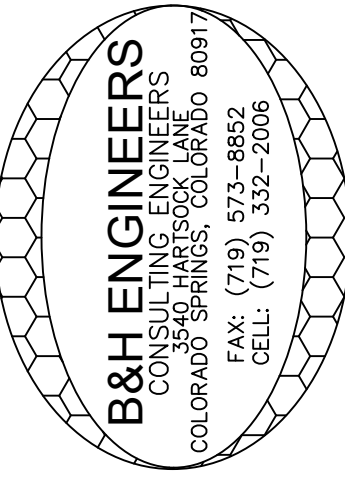

B&H ENGINEERS
CONSULTING ELECTRICAL, MECHANICAL, & PLUMBING ENGINEERS
3550 HARTSOCK LANE
COLORADO SPRINGS, COLORADO 80917
PHONE: (719) 573-8952
FAX: (719) 573-8952

4190 HANCOCK EXPY
COLORADO SPRINGS, COLORADO 80911

B&H ENGINEERS

PHOTO METRIC PLAN

PM1

FILE NUMBER:
PPR2348

