



LEGEND

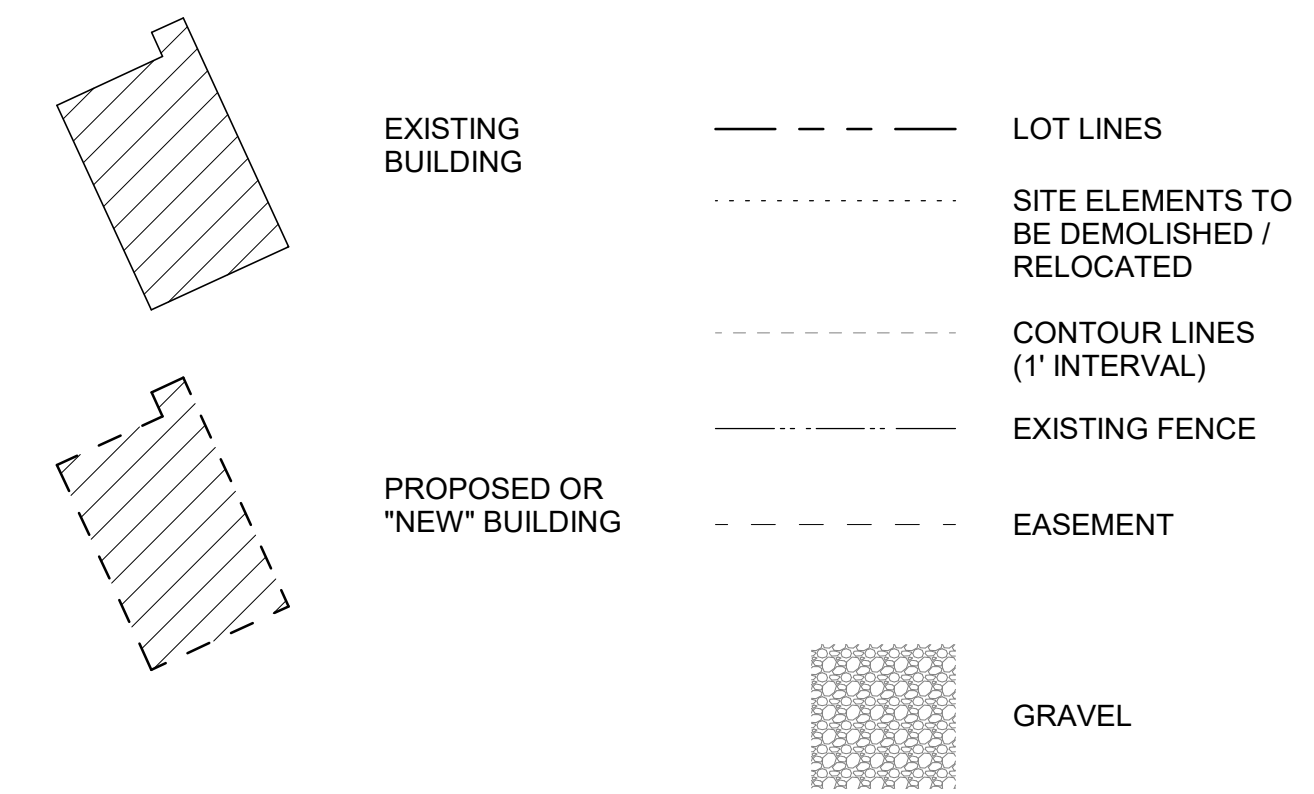


LANDSCAPE LEGEND

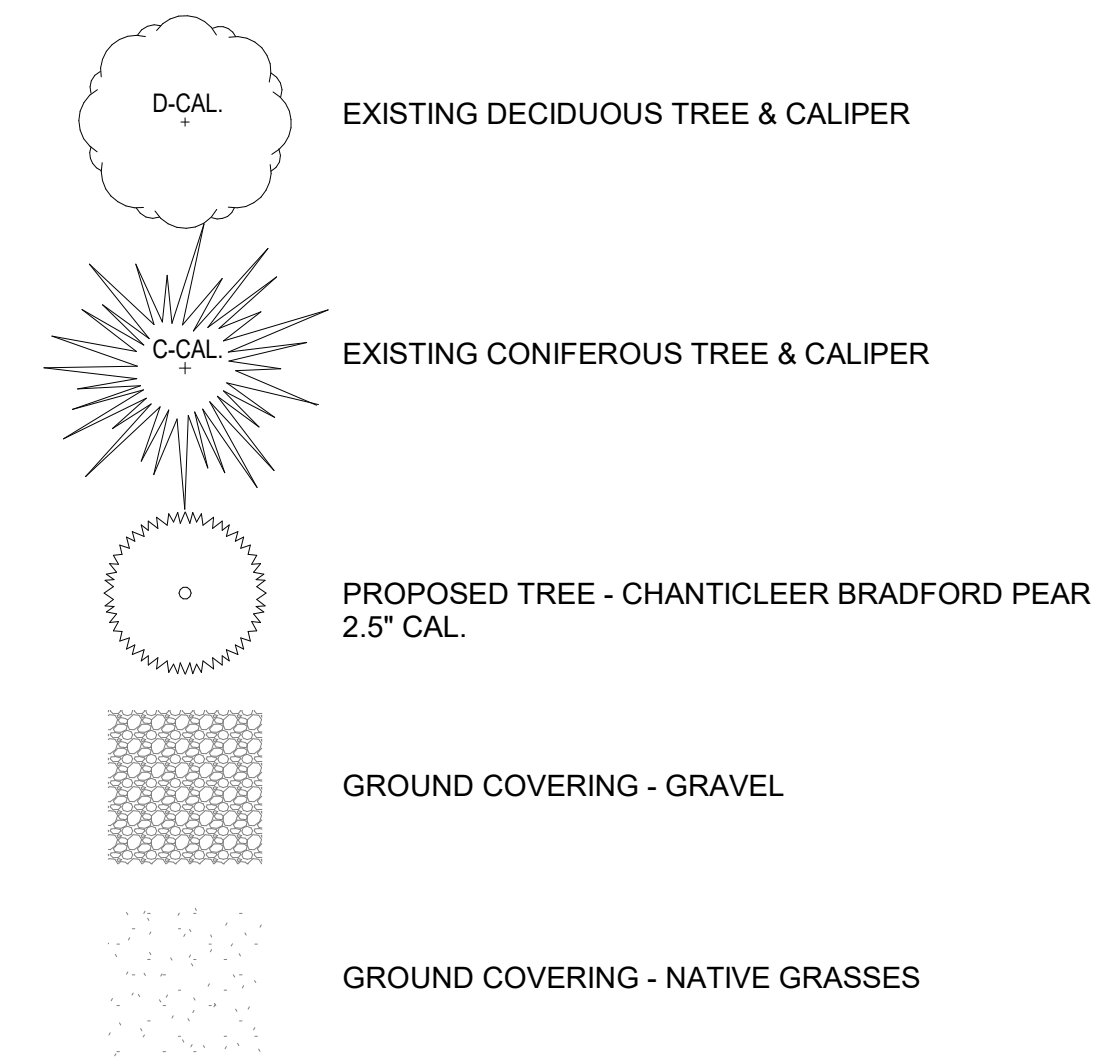

LANDSCAPE QUANTITY:

TOTAL EXISTING CONIFEROUS TREES:	3
EXISTING CONIFEROUS TREES TO BE REMOVED:	0
TOTAL EXISTING DECIDUOUS TREES:	52
EXISTING DECIDUOUS TREES TO BE REMOVED:	1
TOTAL PROPOSED TREES:	2

1 OVERALL LANDSCAPE PLAN
A1.2 1" = 50'-0"

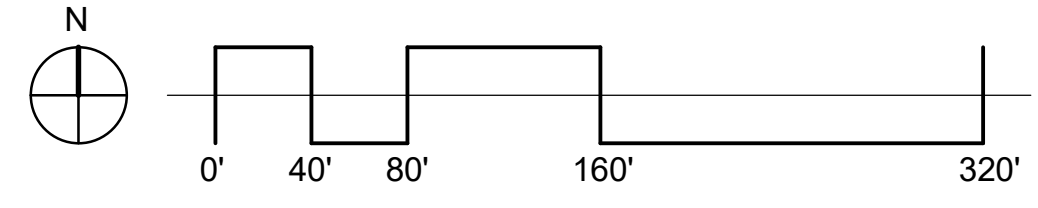

CLIENT
WIDEFIELD SCHOOL DISTRICT
NO. 3
235 SUMAC DR.
COLORADO SPRINGS, CO 80911

ARCHITECT OF RECORD
R. AUSTIN ARCHITECT

ROBERT J. AUSTIN, AIA, NCARB
P.O. BOX 62603
COLORADO SPRINGS, CO 80962

PROJECT NO.
25-081.00


SPROUL JR HIGH MODULAR CLASSROOM
SITE DEVELOPMENT PLAN

DATE
4/7/26


REVISIONS

NO.	DATE	DESCRIPTION
1	6/8/26	REV 1


SHEET NAME
OVERALL LANDSCAPE PLAN
SHEET 6 OF 10
A1.2

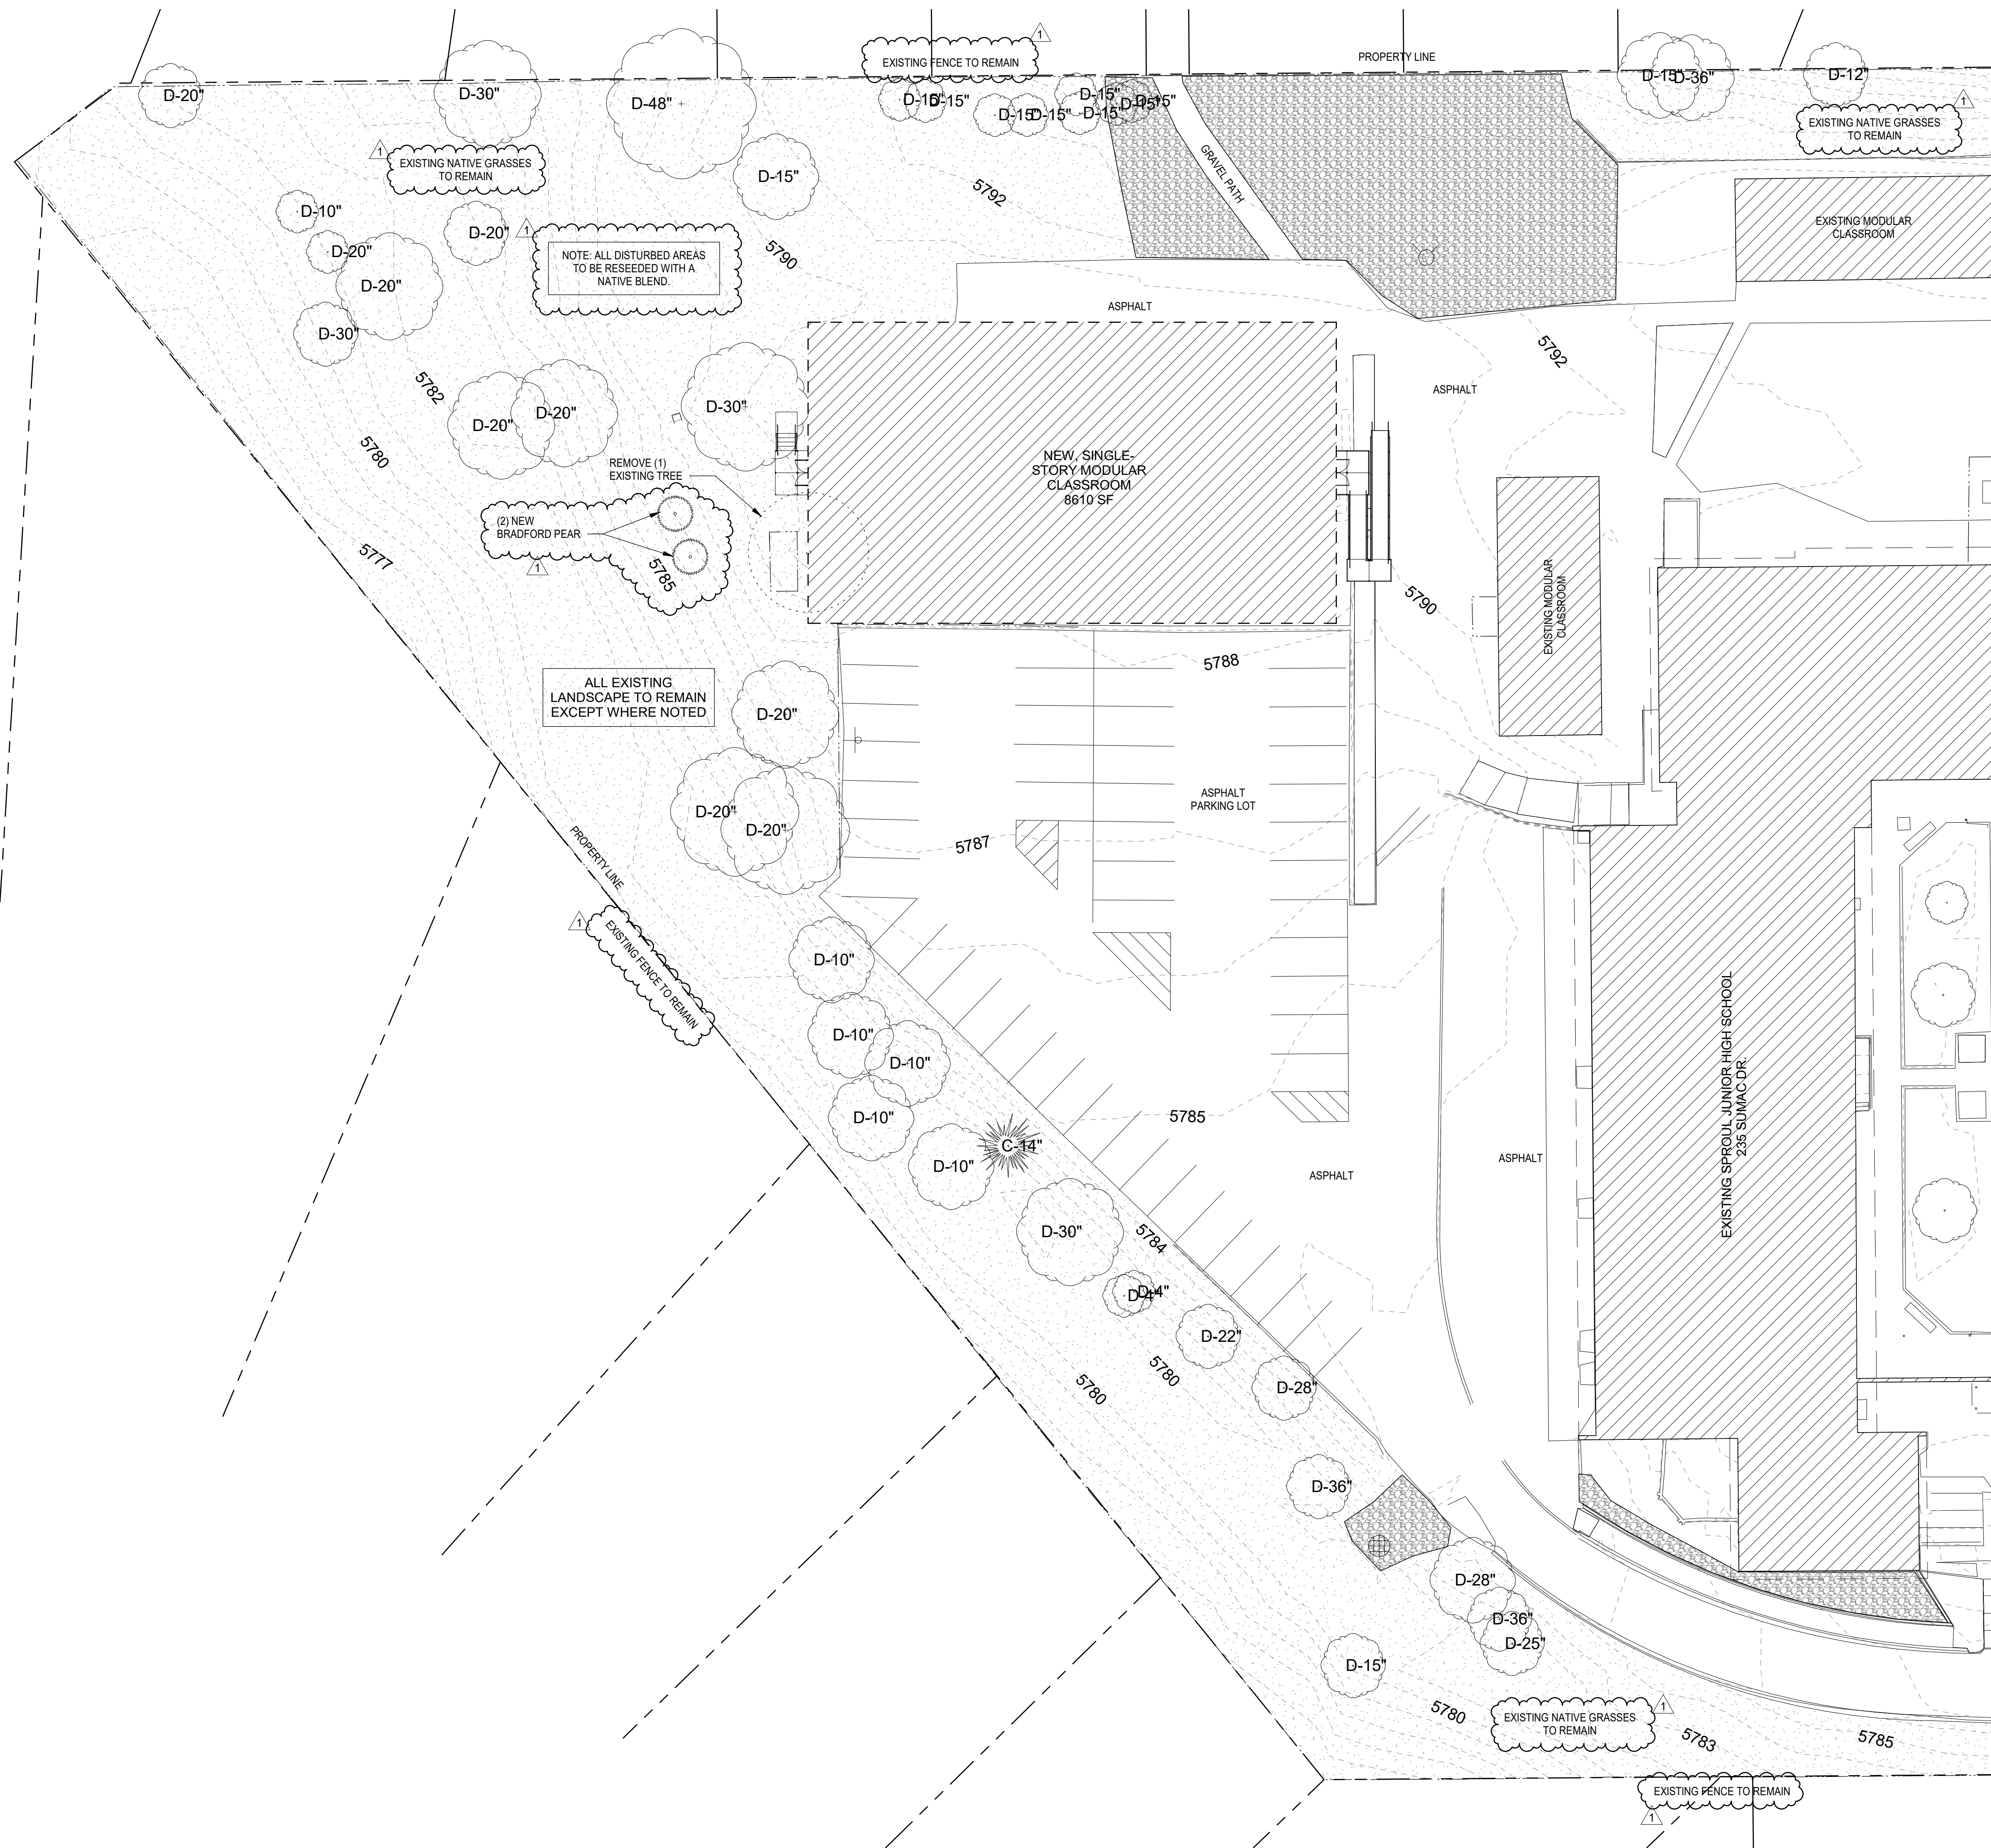

LEGEND

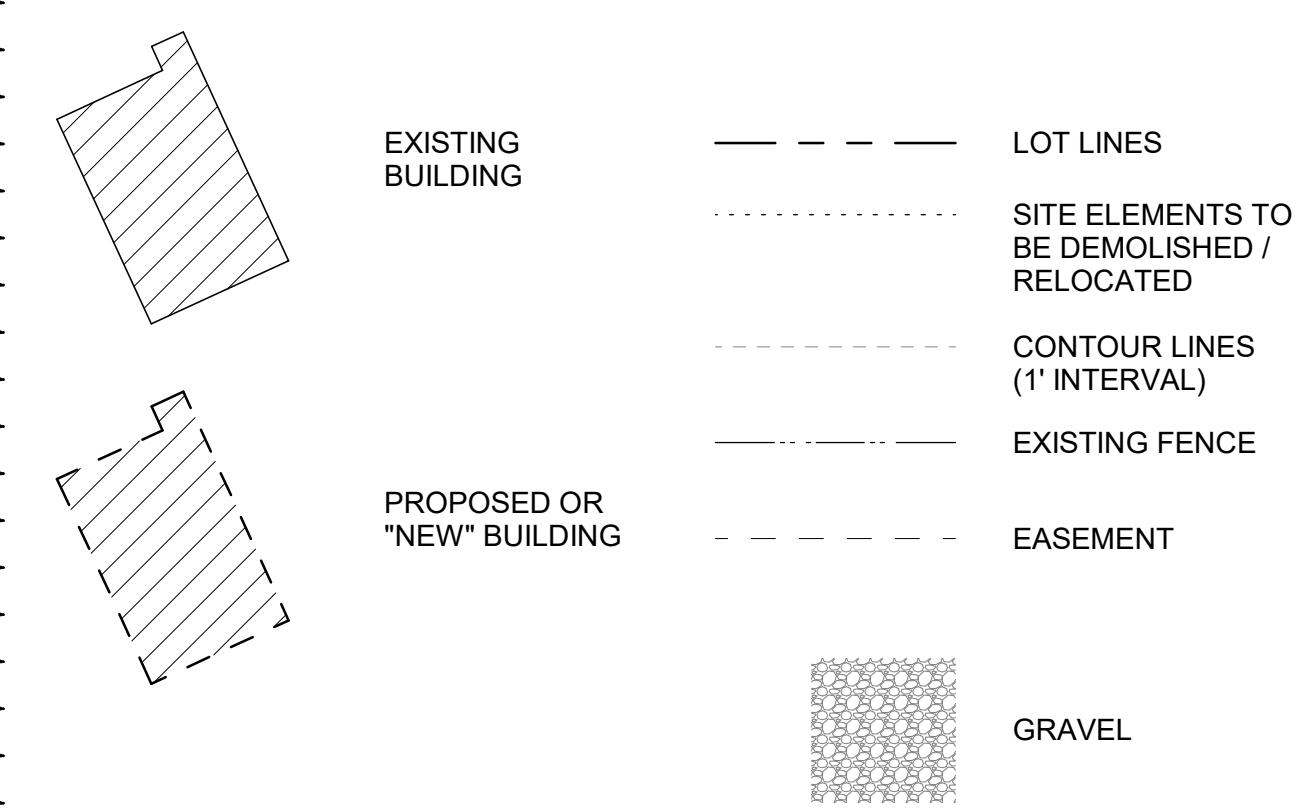

LANDSCAPE LEGEND

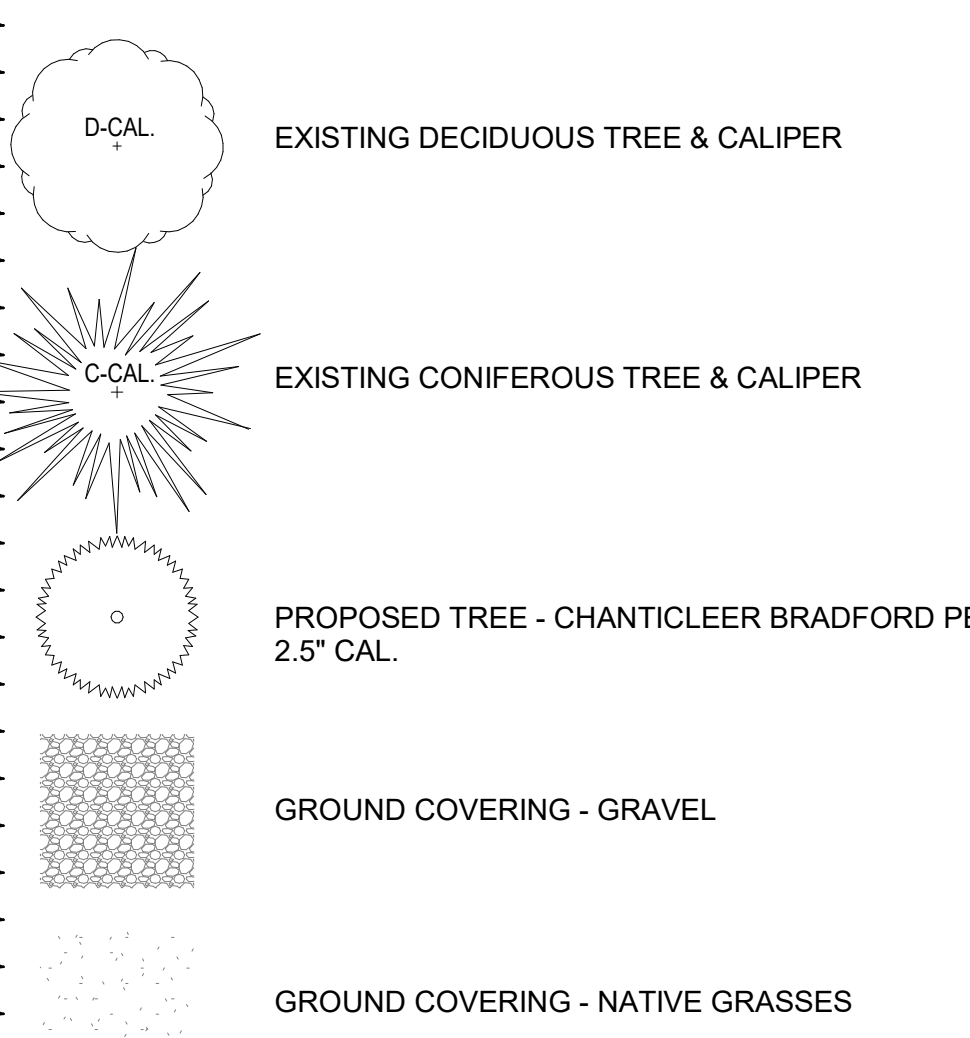

CLIENT
WIDEFIELD SCHOOL DISTRICT
NO. 3
235 SUMAC DR.
COLORADO SPRINGS, CO 80911

ARCHITECT OF RECORD
R. AUSTIN ARCHITECT

ROBERT J. AUSTIN, AIA, NCARB
P.O. BOX 62603
COLORADO SPRINGS, CO 80962

PROJECT NO.
25-081.00

SPROUL JR HIGH MODULAR CLASSROOM
SITE DEVELOPMENT PLAN

DATE
4/7/26

REVISIONS

NO.	DATE	DESCRIPTION
1	6/8/26	REV 1

SHEET NAME
ENLARGED LANDSCAPE PLAN

SHEET 7 OF 10
A1.3

