
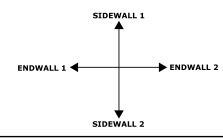
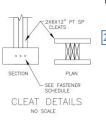


79' 9" Sidewall

Ridge Line
Entry doors, dutch doors, and windows depicted do not represent rough opening sizes. Check the instructions of the purchased item for correct rough opening sizes.

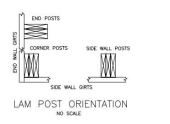

41900

JJT Builders LLC
38280 Rusty Spur Trl, Agate, CO 80101
Phone (303) 881-6037
Copyright © 2020 www.jjt-builders.com

Post Plan
Squaring Diagonal:
99' 7 13/16"

