


Plan View
Scale - 1" = 20ft

Schedule	Symbol	Label	Quantity	Manufacturer	Existing Number	Lamp	Number Lumens	Beam Angle	Lumens Per Foot	Light Loss Factor	Wallface	13.3	Description
	C		7	Acuity Lighting	DSXW1 LED 10C 200 40K T3M MVOLT	LED	1000	120°	1000	0.7	13.3		DSXW1 LED WITH (1) 10 LED LIGHT ENGINE, TYPE T3M OPTIC, 4000K, @ 200mA

Statistics						
Description	Symbol	Avg	Max/Min	Avg/Min	Min	Max
Calc Zone #7	+	0.0 fc	N/A	N/A	0.0 fc	3.0 fc

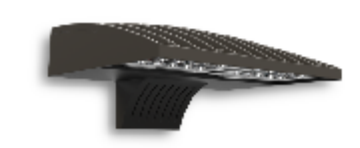


D-Series Size 1 LED Wall Luminaire

Catalog Number	DSXW1-10C-350-40K-T3M-120-DBLXD-PE
Notes	
Type	C

d'series
Specifications
Luminaire
Width: 13-3/4" (34.9 cm)
Depth: 10" (25.4 cm)
Height: 6-3/8" (16.2 cm)
Weight: 12 lbs (5.4 kg)

Back Box (BBW, ELCW)
Width: 13-3/4" (34.9 cm)
Depth: 4" (10.2 cm)
Height: 6-3/8" (16.2 cm)
Weight: 5 lbs (2.3 kg) / 10 lbs (4.5 kg)

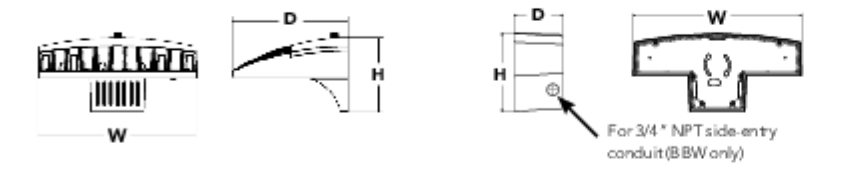

Introduction
 The D-Series Wall luminaire is a stylish, fully integrated LED solution for building-mount applications. It features a sleek, modern design and is carefully engineered to provide long-lasting, energy-efficient lighting with a variety of optical and control options for customized performance.
 With an expected service life of over 20 years of nighttime use and up to 74% in energy savings over comparable 250W metal halide luminaires, the D-Series Wall is a reliable, low-maintenance lighting solution that produces sites that are exceptionally illuminated.

Ordering Information

EXAMPLE: DSXW1 LED 20C 1000 40K T3M MVOLT DDBXTD

Series	LEDs	Drive Current	Color Temperature	Distribution	Voltage	Mounting	Control Options
DSXW1 LED	10C 10 LEDs (one engine)	350 350 mA	30K 3000K	T25 Type I Short	MVOLT ¹ 120 ¹	Shipped included (blank) Surface mounting bracket ¹	Shipped installed PE Photonic cell, button type ⁴
	20C 20 LEDs (two engines) ¹	530 530 mA / 700 700 mA / 1000 1000 mA (1A) ¹	40K 4000K / 50K 5000K / AMBPC Amber (phosphor converted)	T25 Type I Medium / T35 Type II Short / T3M Type II Medium / PM Medium / TFM Forward Throw Medium	208 ¹ / 277 ¹ / 347 ¹ / 480 ¹	BBW Surface-mounted back box (for conduit entry) ¹	DANG 0-10V dimming (wired/pull cord/remote control) (for use with external control, ordered separately) PBR 187 motion/ambient light sensor, <15' height ¹¹ PBRFCW Motion/ambient sensor, 8-15' mounting height, ambient sensor enabled at 16" ¹¹ PBRFCW Motion/ambient sensor, 15-30' mounting height, ambient sensor enabled at 16" ¹¹ ELCW Emergency battery backup (includes external component enclosure, CA life 20 Non-compliant) ¹¹

Shipped installed	Shipped separately ¹¹	Finish (in color)
SF Single face (120, 277 or 347V) ¹¹	BSW Back-sensor optics	DDBD Dark bronze
DF Double face (208, 240 or 480V) ¹¹	VG Vandal guard	DBSD Sandstone
HS House-side shield ¹¹	DDL Diffused dispersers	DBLX Black
SPD Separate surge protection ¹¹		DNAXD Natural aluminum
		DBLXK Tinted Black
		DWAXD White
		DNAXD Tinted Natural aluminum
		DWAGD Tinted White
		DSXTD Tinted Sandstone

Accessories
 DSXMSU House-side shield (separate lifetime)
 DSXMSV Back-sensor optics
 DSXMSG Vandal guard/accessory

NOTES
 1. 20C 1000mA not available with PBR, PBRFCW or PBRFCV.
 2. MVOLT driver operates on any line voltage from 120-277V (50/60 Hz).
 3. Single face (SF) requires 120, 277 or 347 voltage option. Double face (DF) requires 208, 240 or 480-voltage option.
 4. Only available with 20C, 700mA or 1000mA. Not available with PBR or PBRFCW.
 5. Back box ships installed on fixture. Cannot be field-installed. Cannot be ordered as an accessory.
 6. Photocell (PE) requires 120, 208, 240, 277 or 347 voltage option. Not available with motion/ambient light sensors (PBR or PBRFCW).
 7. Reference Motion Sensor table on page 3.
 8. Cold weather (20C) need. Not compatible with conduit entry applications. Not available with BBW mounting option. Not available with 347 or 480 voltage options. Emergency components located in back box housing. Emergency mode ES (see located on product page at www.lithonia.com).
 9. Not available with SPD.
 10. Not available with ELCW.
 11. Also available as a separate accessory; see Accessories information.
 12. Not available with ELCW.



One Lithonia Way • Conyers, Georgia 30012 • Phone: 1-800-705-SERV (7378) • www.lithonia.com
 © 2013-2020 Acuity Brands Lighting, Inc. All rights reserved.

DSXW1 LED
 Rev. 2/20/20