



WINDERMERE FILING NO.1

A SUBDIVISION OF LAND LOCATED IN THE EAST 1/2 OF SECTION 29, TOWNSHIP 13 SOUTH, RANGE 65 WEST OF THE SIXTH PRINCIPAL MERIDIAN, COUNTY OF EL PASO, STATE OF COLORADO

14947

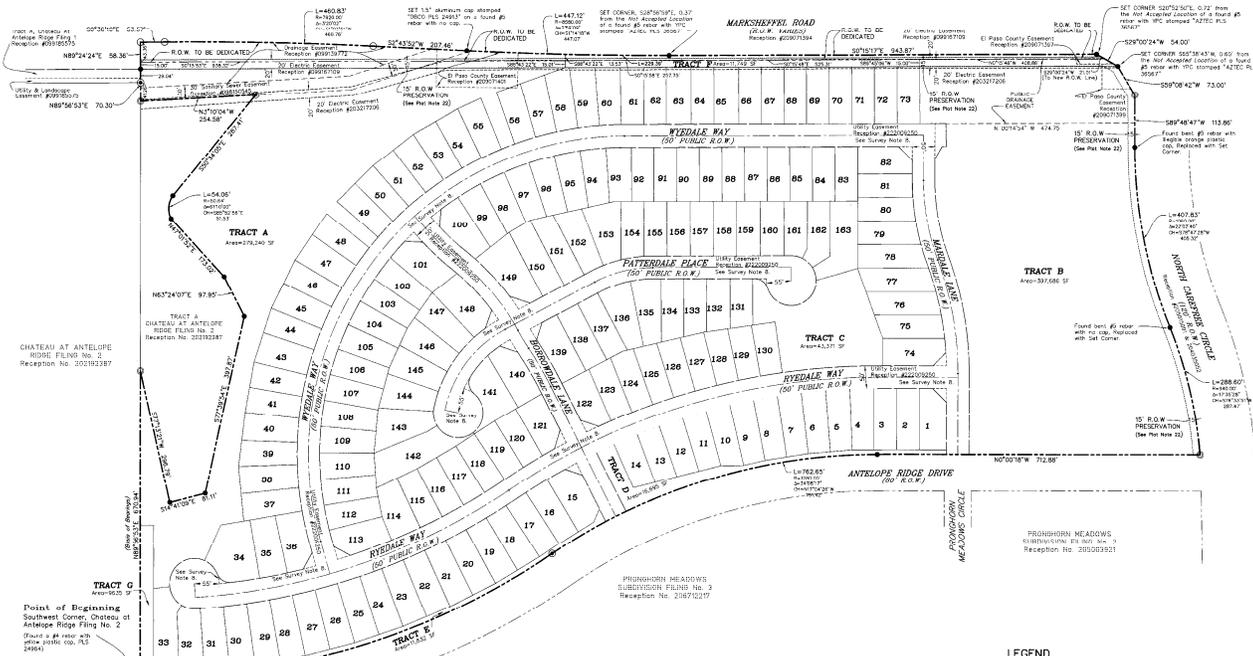

SIGHT DISTANCE EASEMENT DETAILS

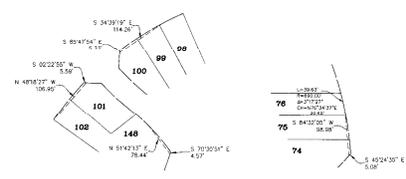

LEGEND

- NON-RADIAL LINE
- PLUS OR MINUS (MORE OR LESS)
- RIGHT OF WAY
- TRUCK
- SQUARE FEET
- ASSIGNED STREET ADDRESS (7358)
- BOUNDARY LINE
- LOT LINE
- CENTER LINE
- R-O-W LINE
- EASEMENT LINE
- EASEMENT LINE



Scale: 1"=100'

PCD FILE SF-21 26


APR 22, 2022 Sheet 2 of 5

DREXEL, BARRELL & CO.
Engineers-Surveyors

WINDERMERE FILING NO.1

A SUBDIVISION OF LAND LOCATED IN THE EAST 1/2 OF SECTION 29, TOWNSHIP 13 SOUTH, RANGE 65 WEST OF THE SIXTH PRINCIPAL MERIDIAN, COUNTY OF EL PASO, STATE OF COLORADO

14947

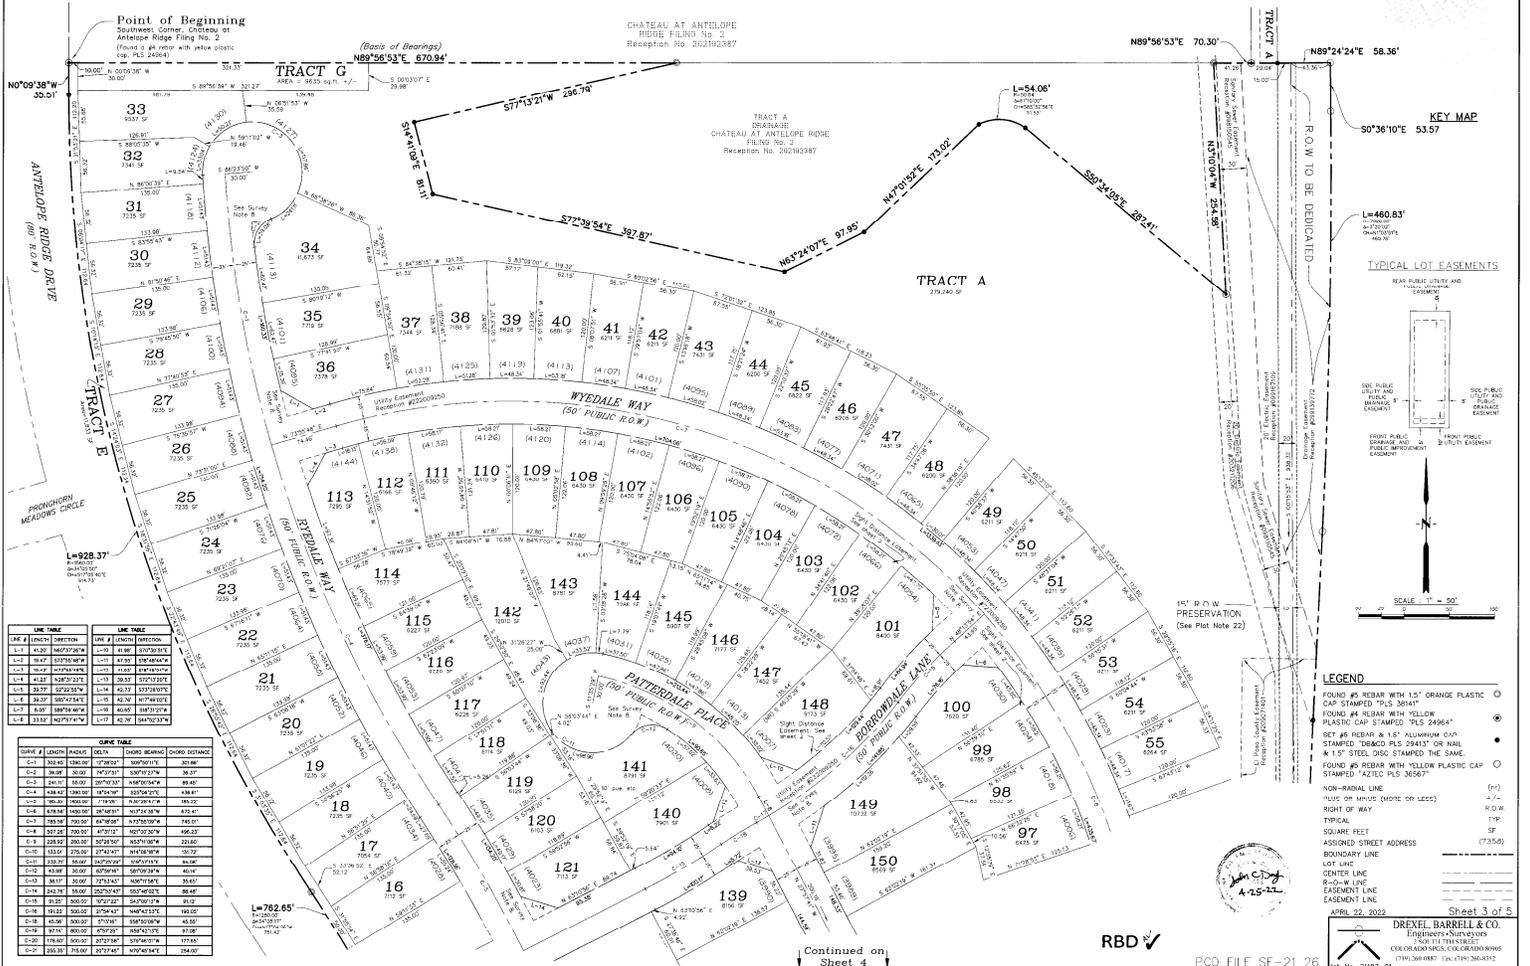



RBD

PCD FILE SF-21 26

APRIL 25, 2022 Sheet 3 of 5

Continued on Sheet 4

WINDERMERE FILING NO.1

14947


A SUBDIVISION OF LAND LOCATED IN THE EAST 1/2 OF SECTION 29, TOWNSHIP 13 SOUTH, RANGE 65 WEST OF THE SIXTH PRINCIPAL MERIDIAN, COUNTY OF EL PASO, STATE OF COLORADO

CONTINUE ON SHEET 5


CONTINUE ON SHEET 5

KEY MAP

FRONTRON MEADOWS SUBDIVISION FILING No. 3 Reception No. 206712217

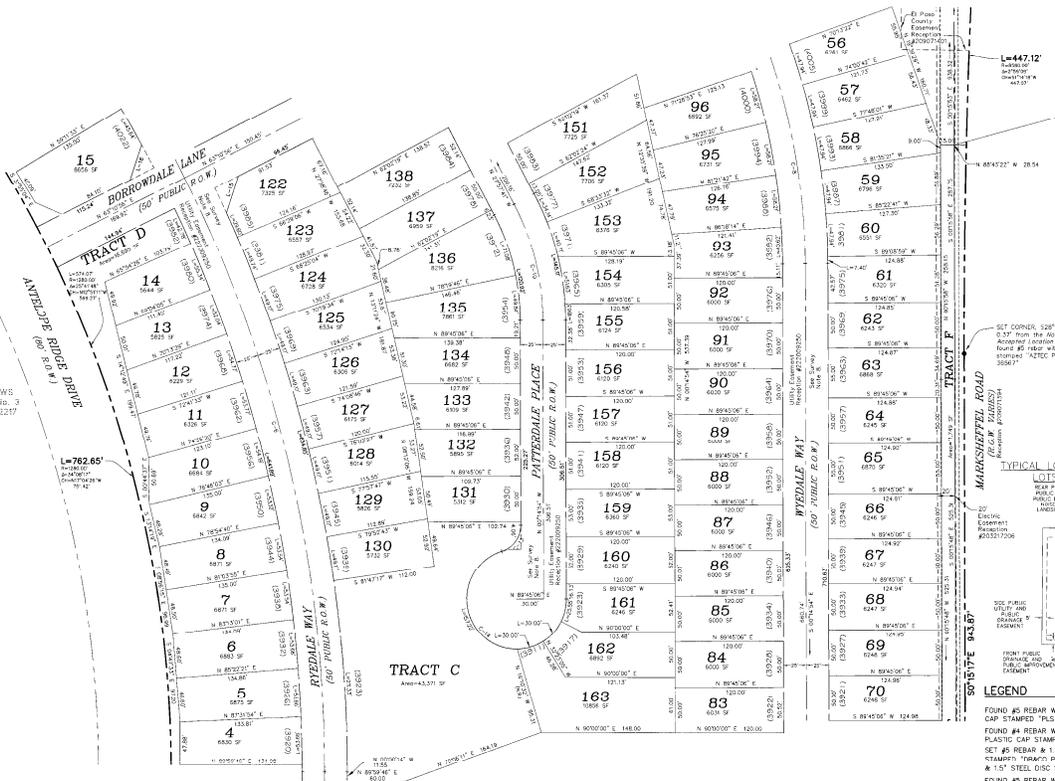


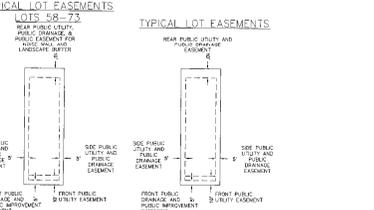

LEGEND


NON-RADIAL LINE (-)

PLUS OR MINUS (MORE OR LESS) +/-

RIGHT OF WAY H.S.U.W.

TYPICAL SQUARE FEET

ASSIGNED STREET ADDRESS (7350)

BOUNDARY LINE

LOT LINE

RIGHT-OF-WAY LINE

EASEMENT LINE

EASEMENT LINE



RBD


PCD FILE SF-21 26

WINDERMERE FILING NO.1

A SUBDIVISION OF LAND LOCATED IN THE EAST 1/2 OF SECTION 29, TOWNSHIP 13 SOUTH, RANGE 65 WEST OF THE SIXTH PRINCIPAL MERIDIAN, COUNTY OF EL PASO, STATE OF COLORADO


14947

CONTINUE ON
SHEET 4

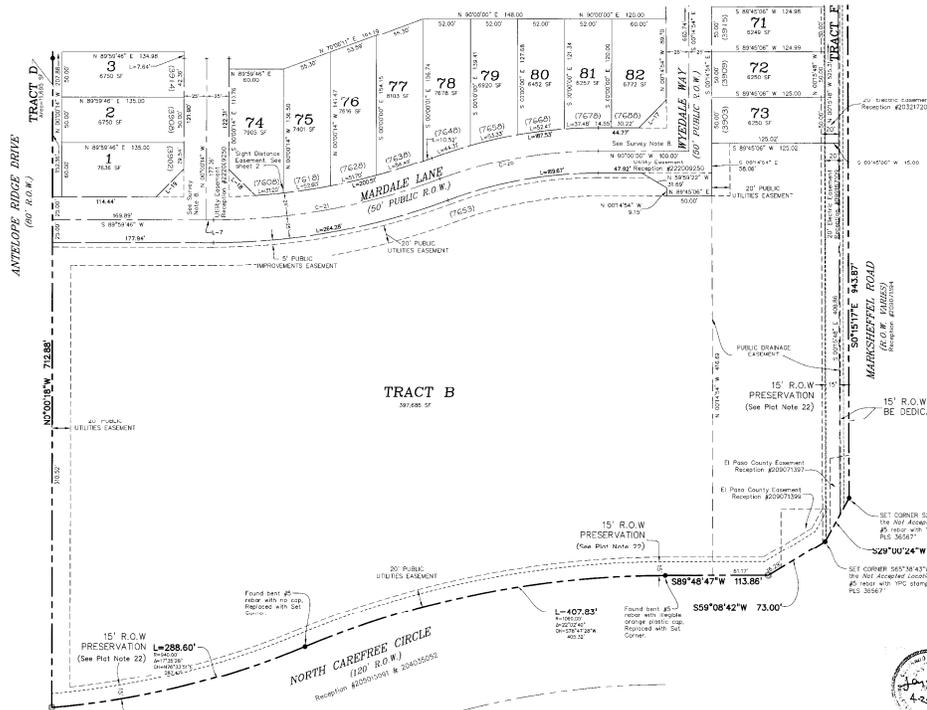

KEY MAP


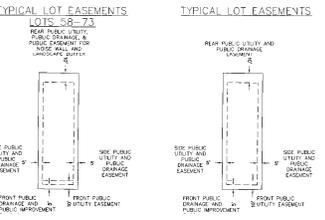

LEGEND

FOUND #5 REBAR WITH 1.5" ORANGE PLASTIC CAP STAMPED "PLS 24984"

FOUND #4 REBAR WITH YELLOW PLASTIC CAP STAMPED "PLS 24984"

SET #5 REBAR # 1.5" ALUMINUM CAP STAMPED "OBACO PLS 29413" OR NAIL # 1.5" STEEL BIRD STAMPED "TIC GANIC"

FOUND #5 REBAR WITH YELLOW PLASTIC CAP STAMPED "AZTEC PLS 35567"

NON-RADIAL LINE PLUS OR MINUS (MORE OR LESS) (+/-)

INDICATE "AS SHOWN" (AS SHOWN)

TYPICAL (TYP.)

SQUARE FEET (7320)

BOUNDARY LINE

LOT LINE

CENTER LINE

AS-BUILT LINE

EASEMENT LINE

EASEMENT LINE

PRONGHORN MEADOWS SUBDIVISION FILING No. 2 Reception No. 205003821

RBD PCD FILE SF-21 26

APRIL 22, 2022

