


**EXHIBIT B  
SITE PLAN**

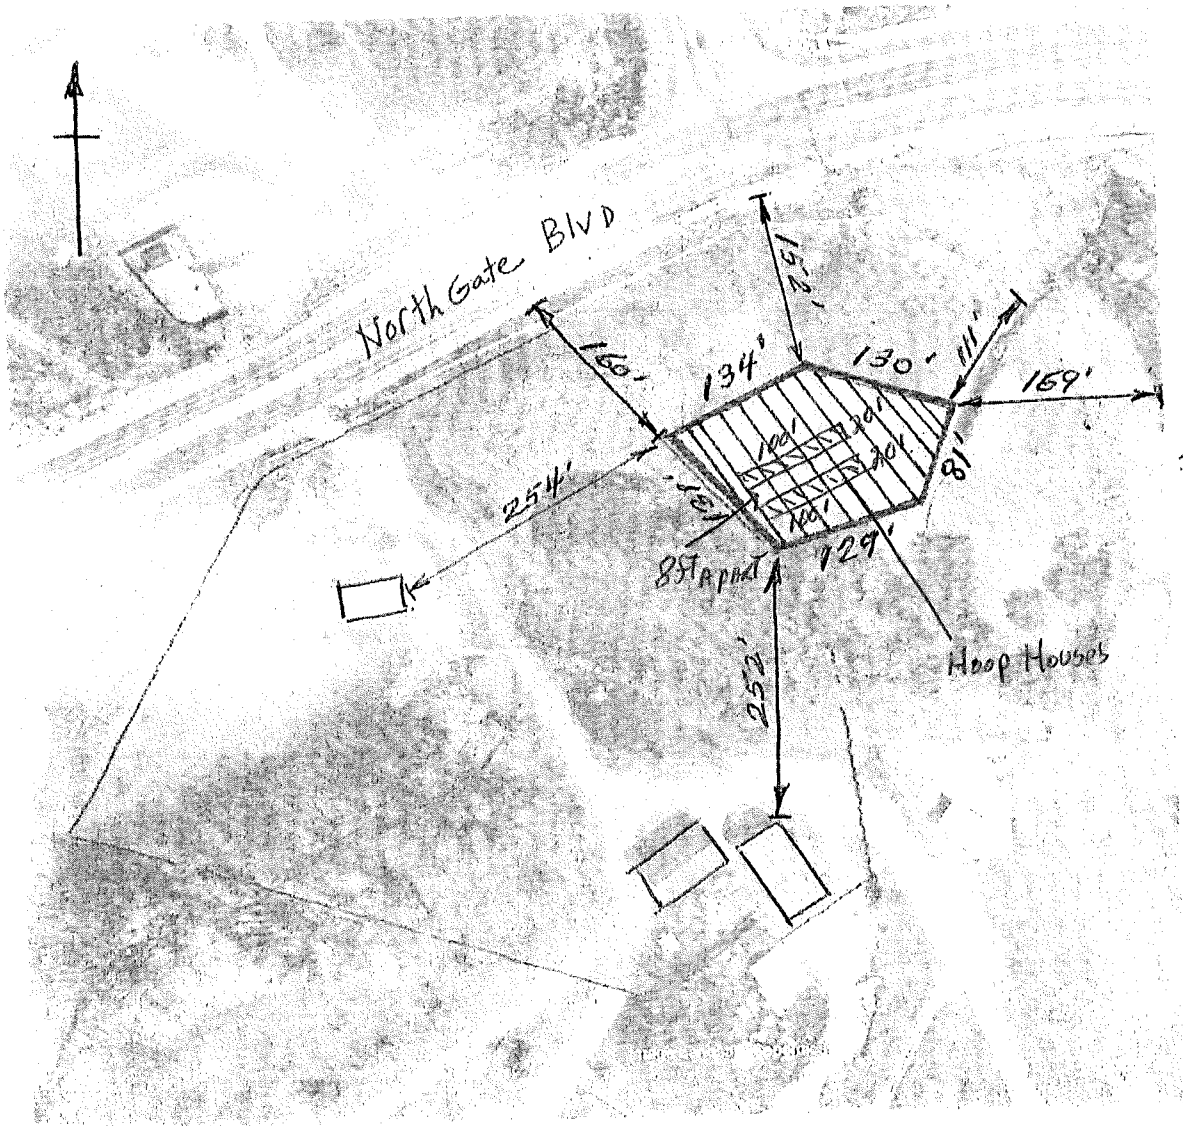

ACRES = 0.50

PERIMETER = 601 FT