


EXHIBIT A CROSSROADS NORTH

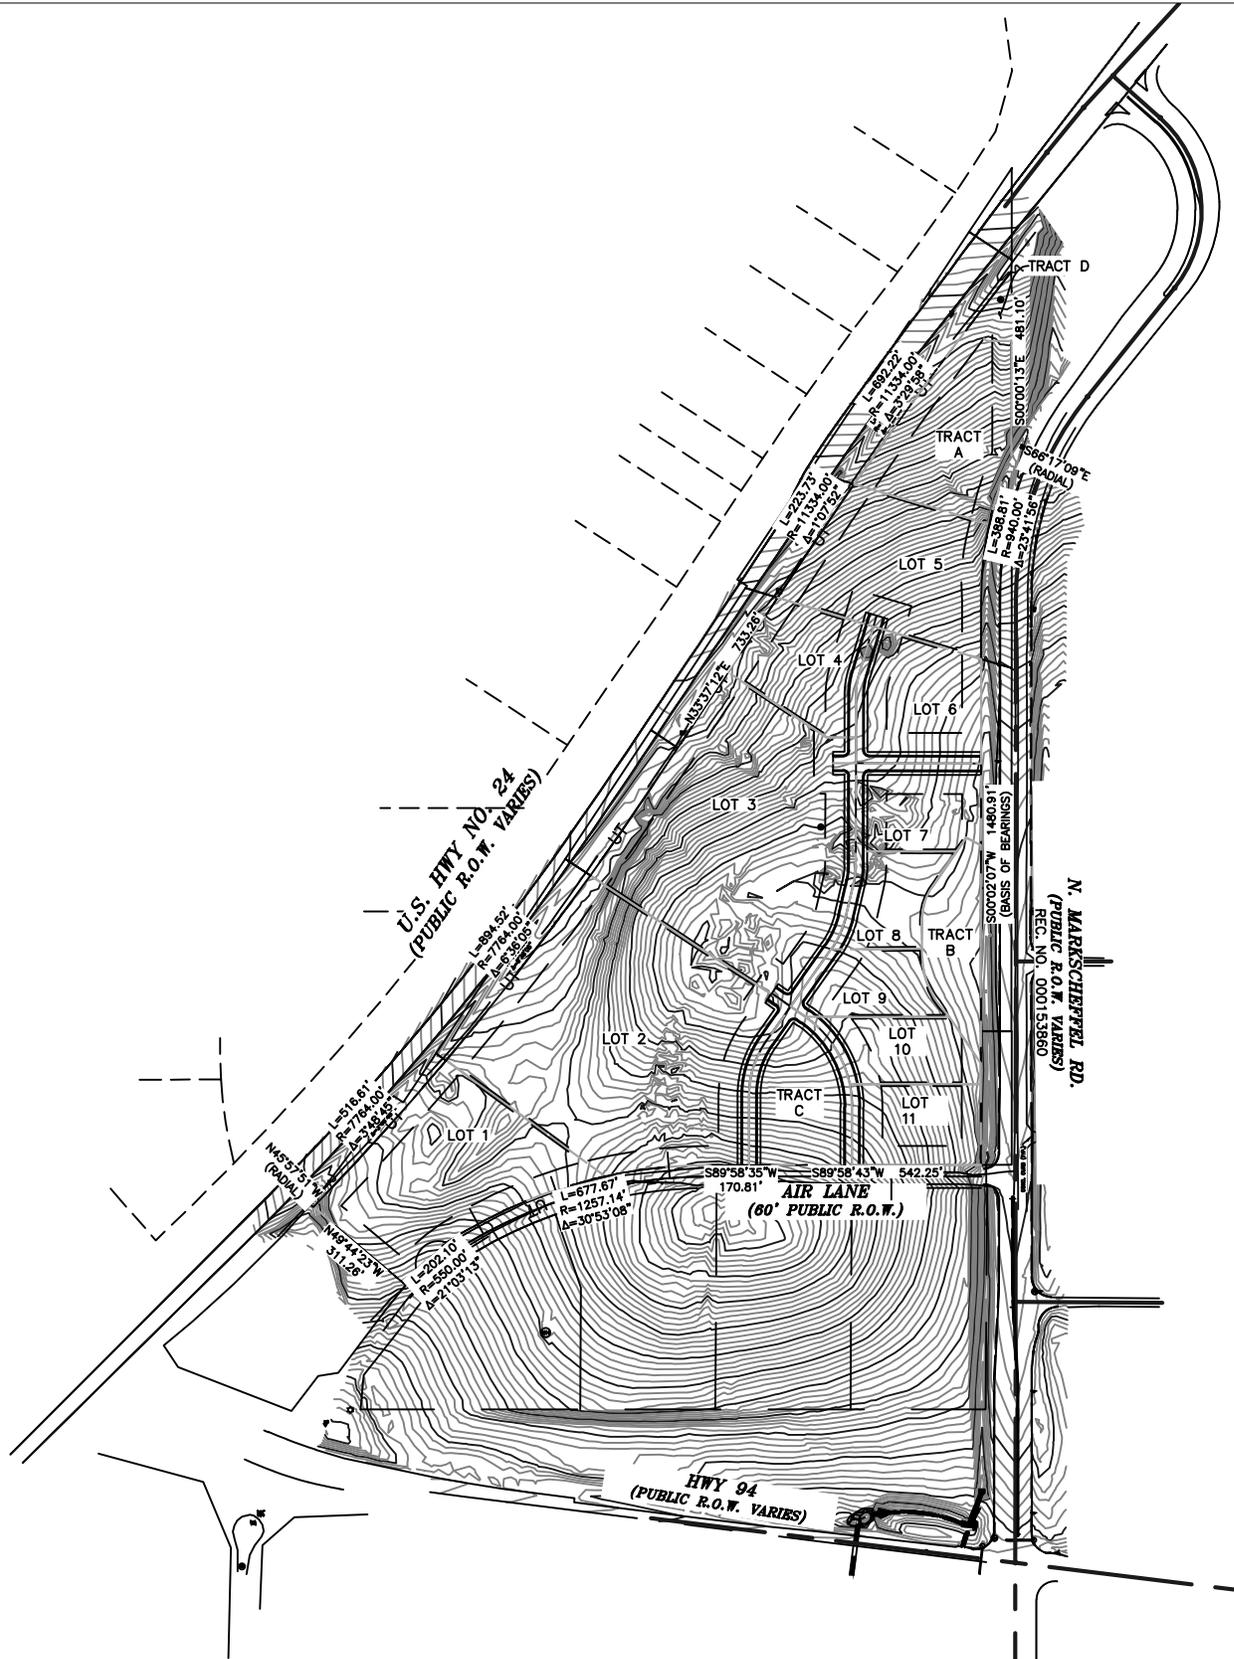

09/03/2020

Kimley»Horn

© 2020 KIMLEY-HORN AND ASSOCIATES, INC.
2 N NEVADA AVE., SUITE 300, COLORADO SPRINGS, CO 80903
PHONE: 719-453-0180