


OVEREXCAVATE 18" EXISTING, REPLACE WITH 18" THICK TYPE VL BASE COURSE WRAPPED IN 6OZ NON-WOVEN FABRIC

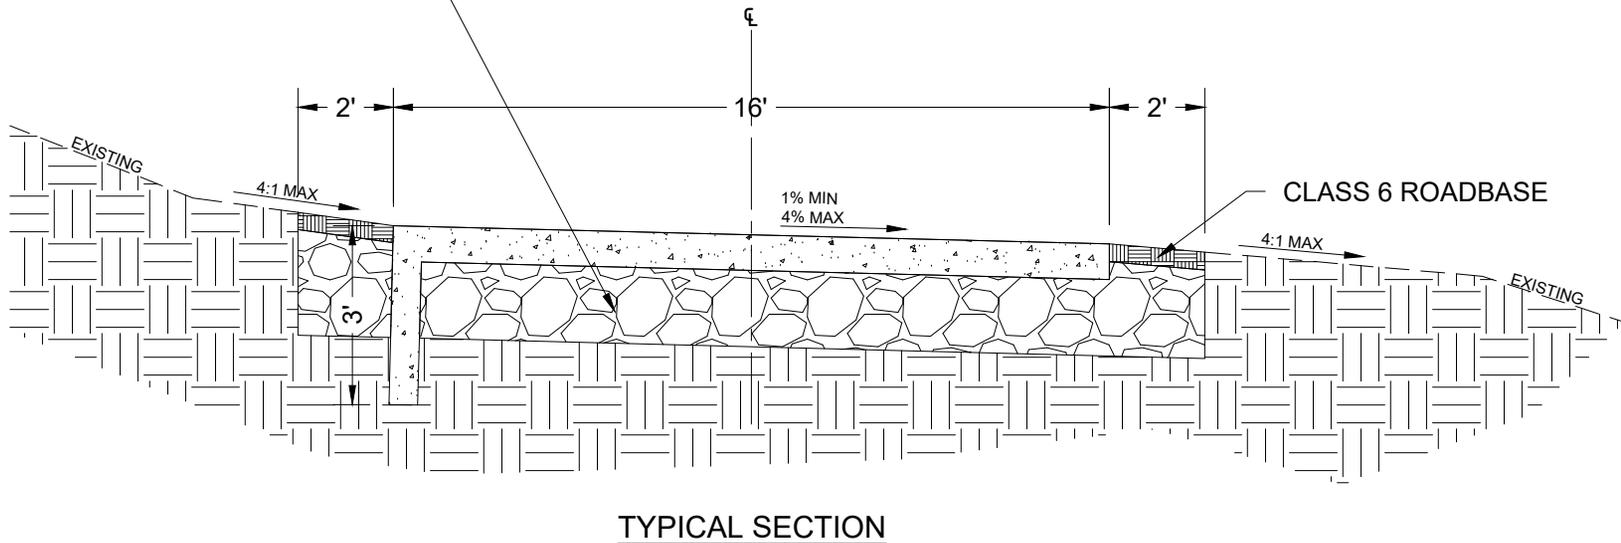

PIKE SOLAR

LOW WATER CROSSINGS 1 & 2