

N

GRAPHIC SCALE

0 10 20 40

(IN FEET)

1 inch = 20 ft.

1 of 2


PREPARED BY:

ADP CIVIL
ENGINEERING FOR THE FUTURE

3520 Austin Bluffs Parkway
Suite 102
Colorado Springs, CO 80918
(719) 268-5212
fax: (719) 266-5341

Markup Summary

#0000FF (1)

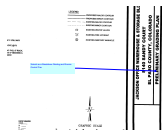

Subject: Callout
Page Label: 1
Lock: Locked
Status:
Checkmark: Unchecked
Author: dsdlaforce
Date: 12/29/2017 9:00:30 AM
Color: ■
Layer:
Space:

Submit as a Standalone Grading and Erosion Control Plan