


WinsomeMcCune100yrPC082019 Plan: WinsomeMcCune100yrPC_Culvert_Rev_12x7 8/30/20

River = Alignment - Kiow Reach = Alignment - Kiow RS = 5310 Culv

Station 5310
Upstream

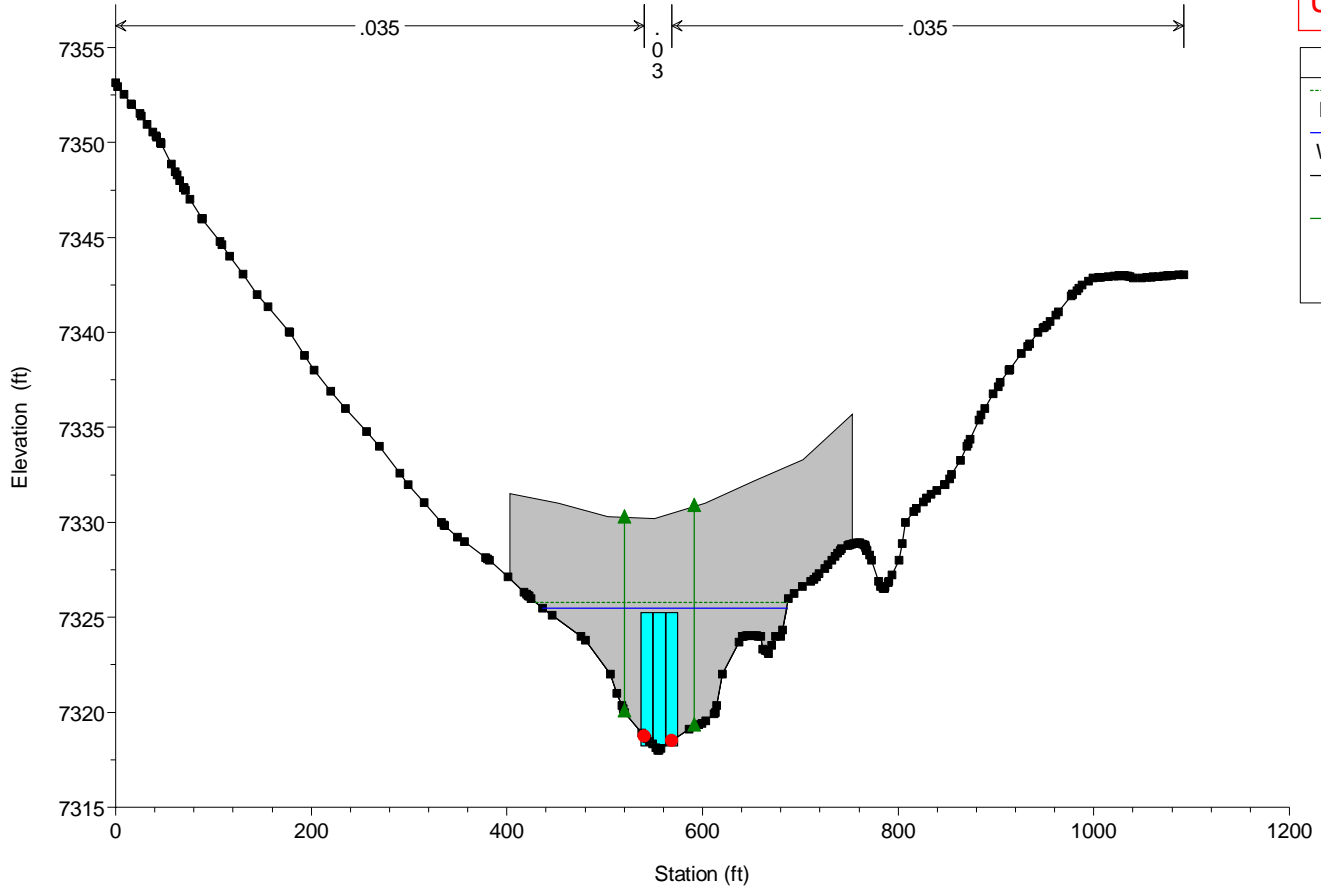


Legend	
EG 100yr	— (dashed green line)
WS 100yr	— (solid blue line)
Ground	— (dashed black line)
Ineff	▲ (green triangle)
Bank Sta	● (red dot)

WinsomeMcCune100yrPC082019 Plan: WinsomeMcCune100yrPC_Culvert_Rev_12x7 8/30/20

River = Alignment - Kiow Reach = Alignment - Kiow RS = 5310 Culv

Station 5310
Downstream

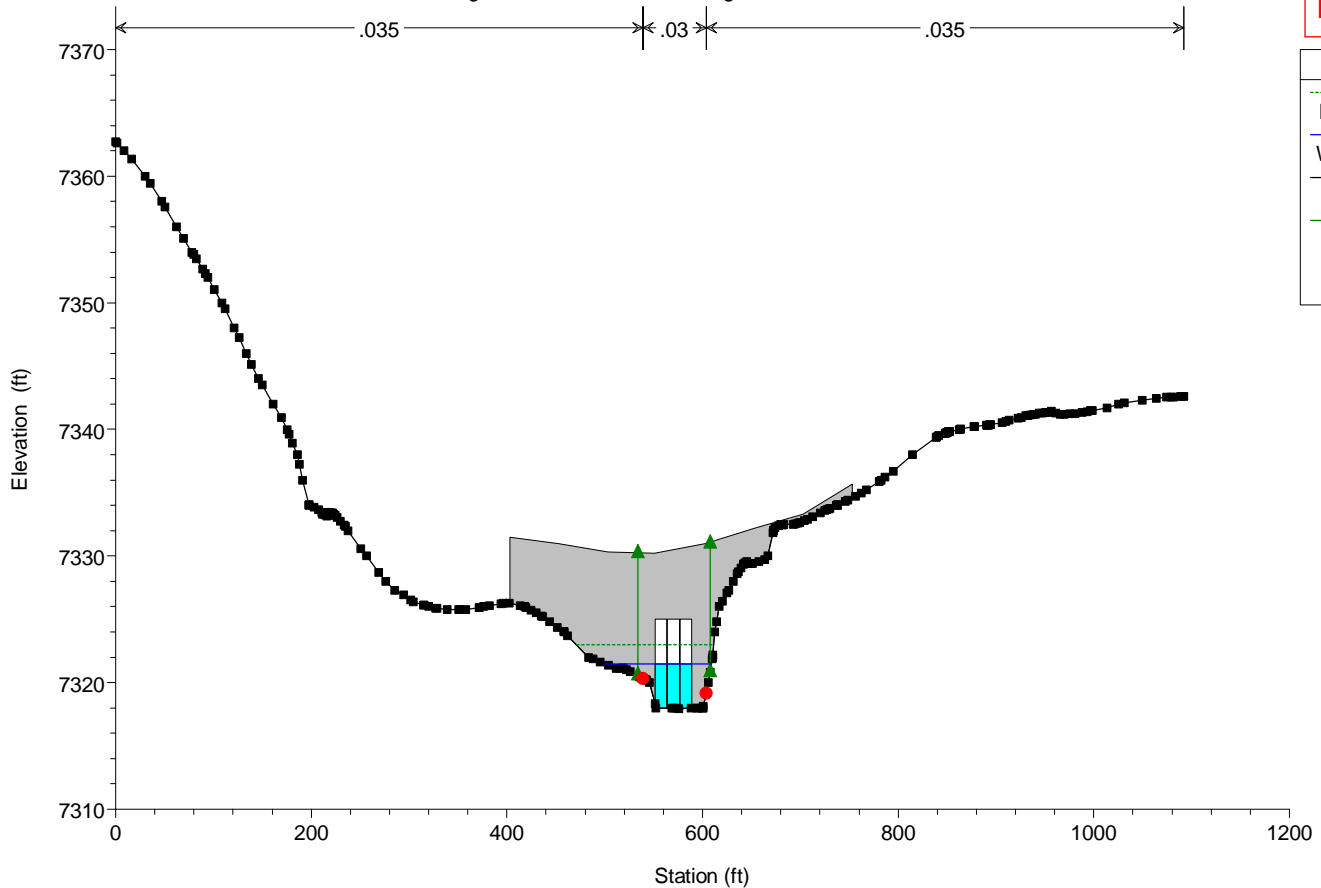


Legend	
EG 100yr	— (dashed green line)
WS 100yr	— (solid blue line)
Ground	— (dashed black line)
Ineff	▲ (green triangle)
Bank Sta	● (red dot)

WinsomeMcCune100yrPC082019 Plan: WinsomeMcCune100yrPC_Culvert_Rev_12x7 8/30/20

River = Alignment - Kiow Reach = Alignment - Kiow RS = 1160 Culv

Station 1160
Upstream

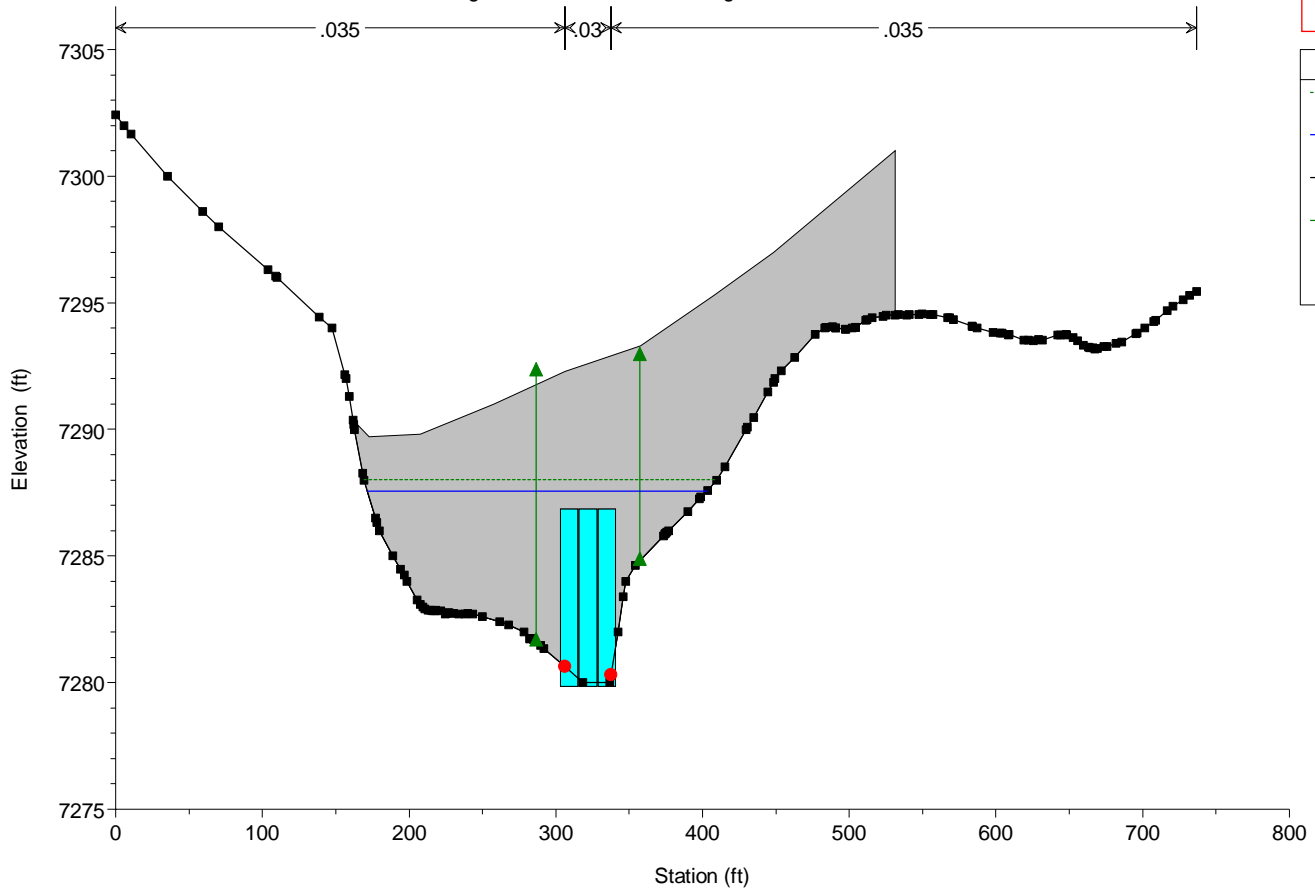

WinsomeMcCune100yrPC082019 Plan: WinsomeMcCune100yrPC_Culvert_Rev_12x7 8/30/20

River = Alignment - Kiow Reach = Alignment - Kiow RS = 1160 Culv

Station 1160
Downstream

