

MAIN LEVEL (TYPE "B")


**SQUARE FOOTAGE(BASEMENT MODEL)**

MAIN FLOOR: 541  
UPPER FLOOR: 960

**TOTAL LIVING: 1990**

U/F BSMT: 489

**2 CAR GARAGE: 416**

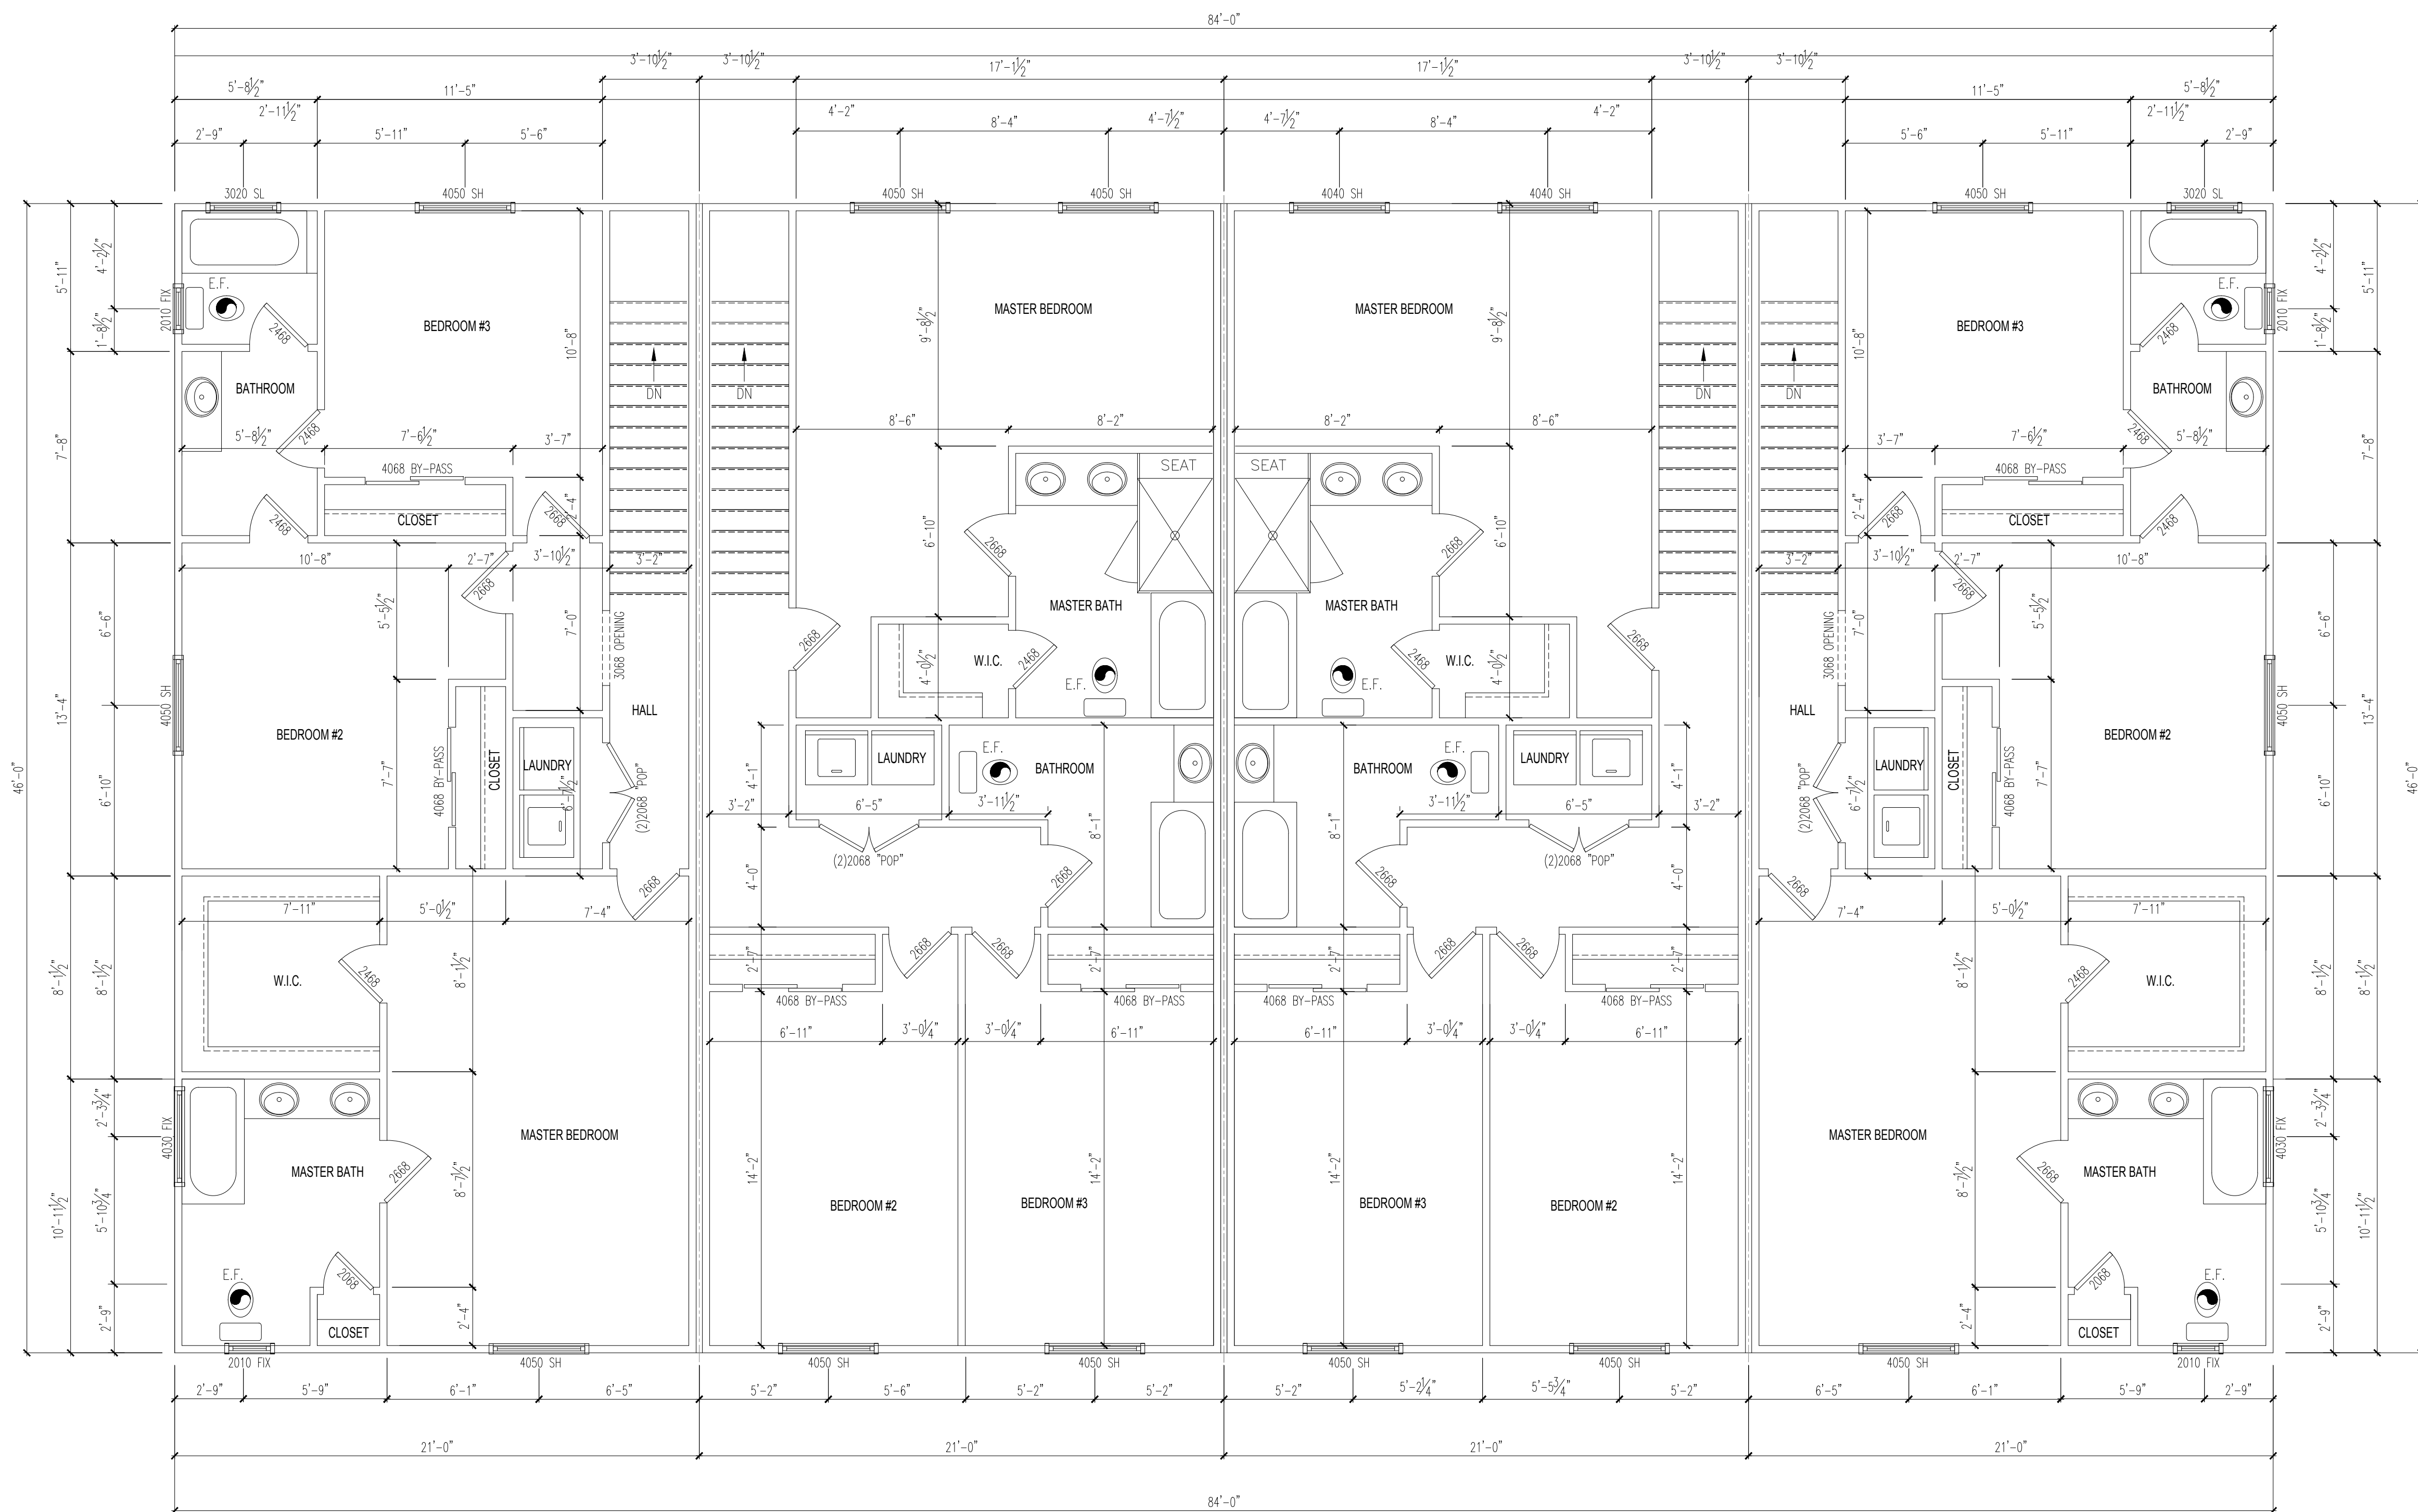

UPPER LEVEL (TYPE "B")


NO: REVISIONS

JAC  
Drafting Services

12218 Crystal Downs Rd.  
719-498-8214  
J.E. Dillott

UPPER LEVEL (BASEMENT)  
FOR  
MASTER PLAN

DATE: 3/19/18  
SCALE: AS SHOWN  
JOB NO.: 1000  
SHEET:  
A 4.0

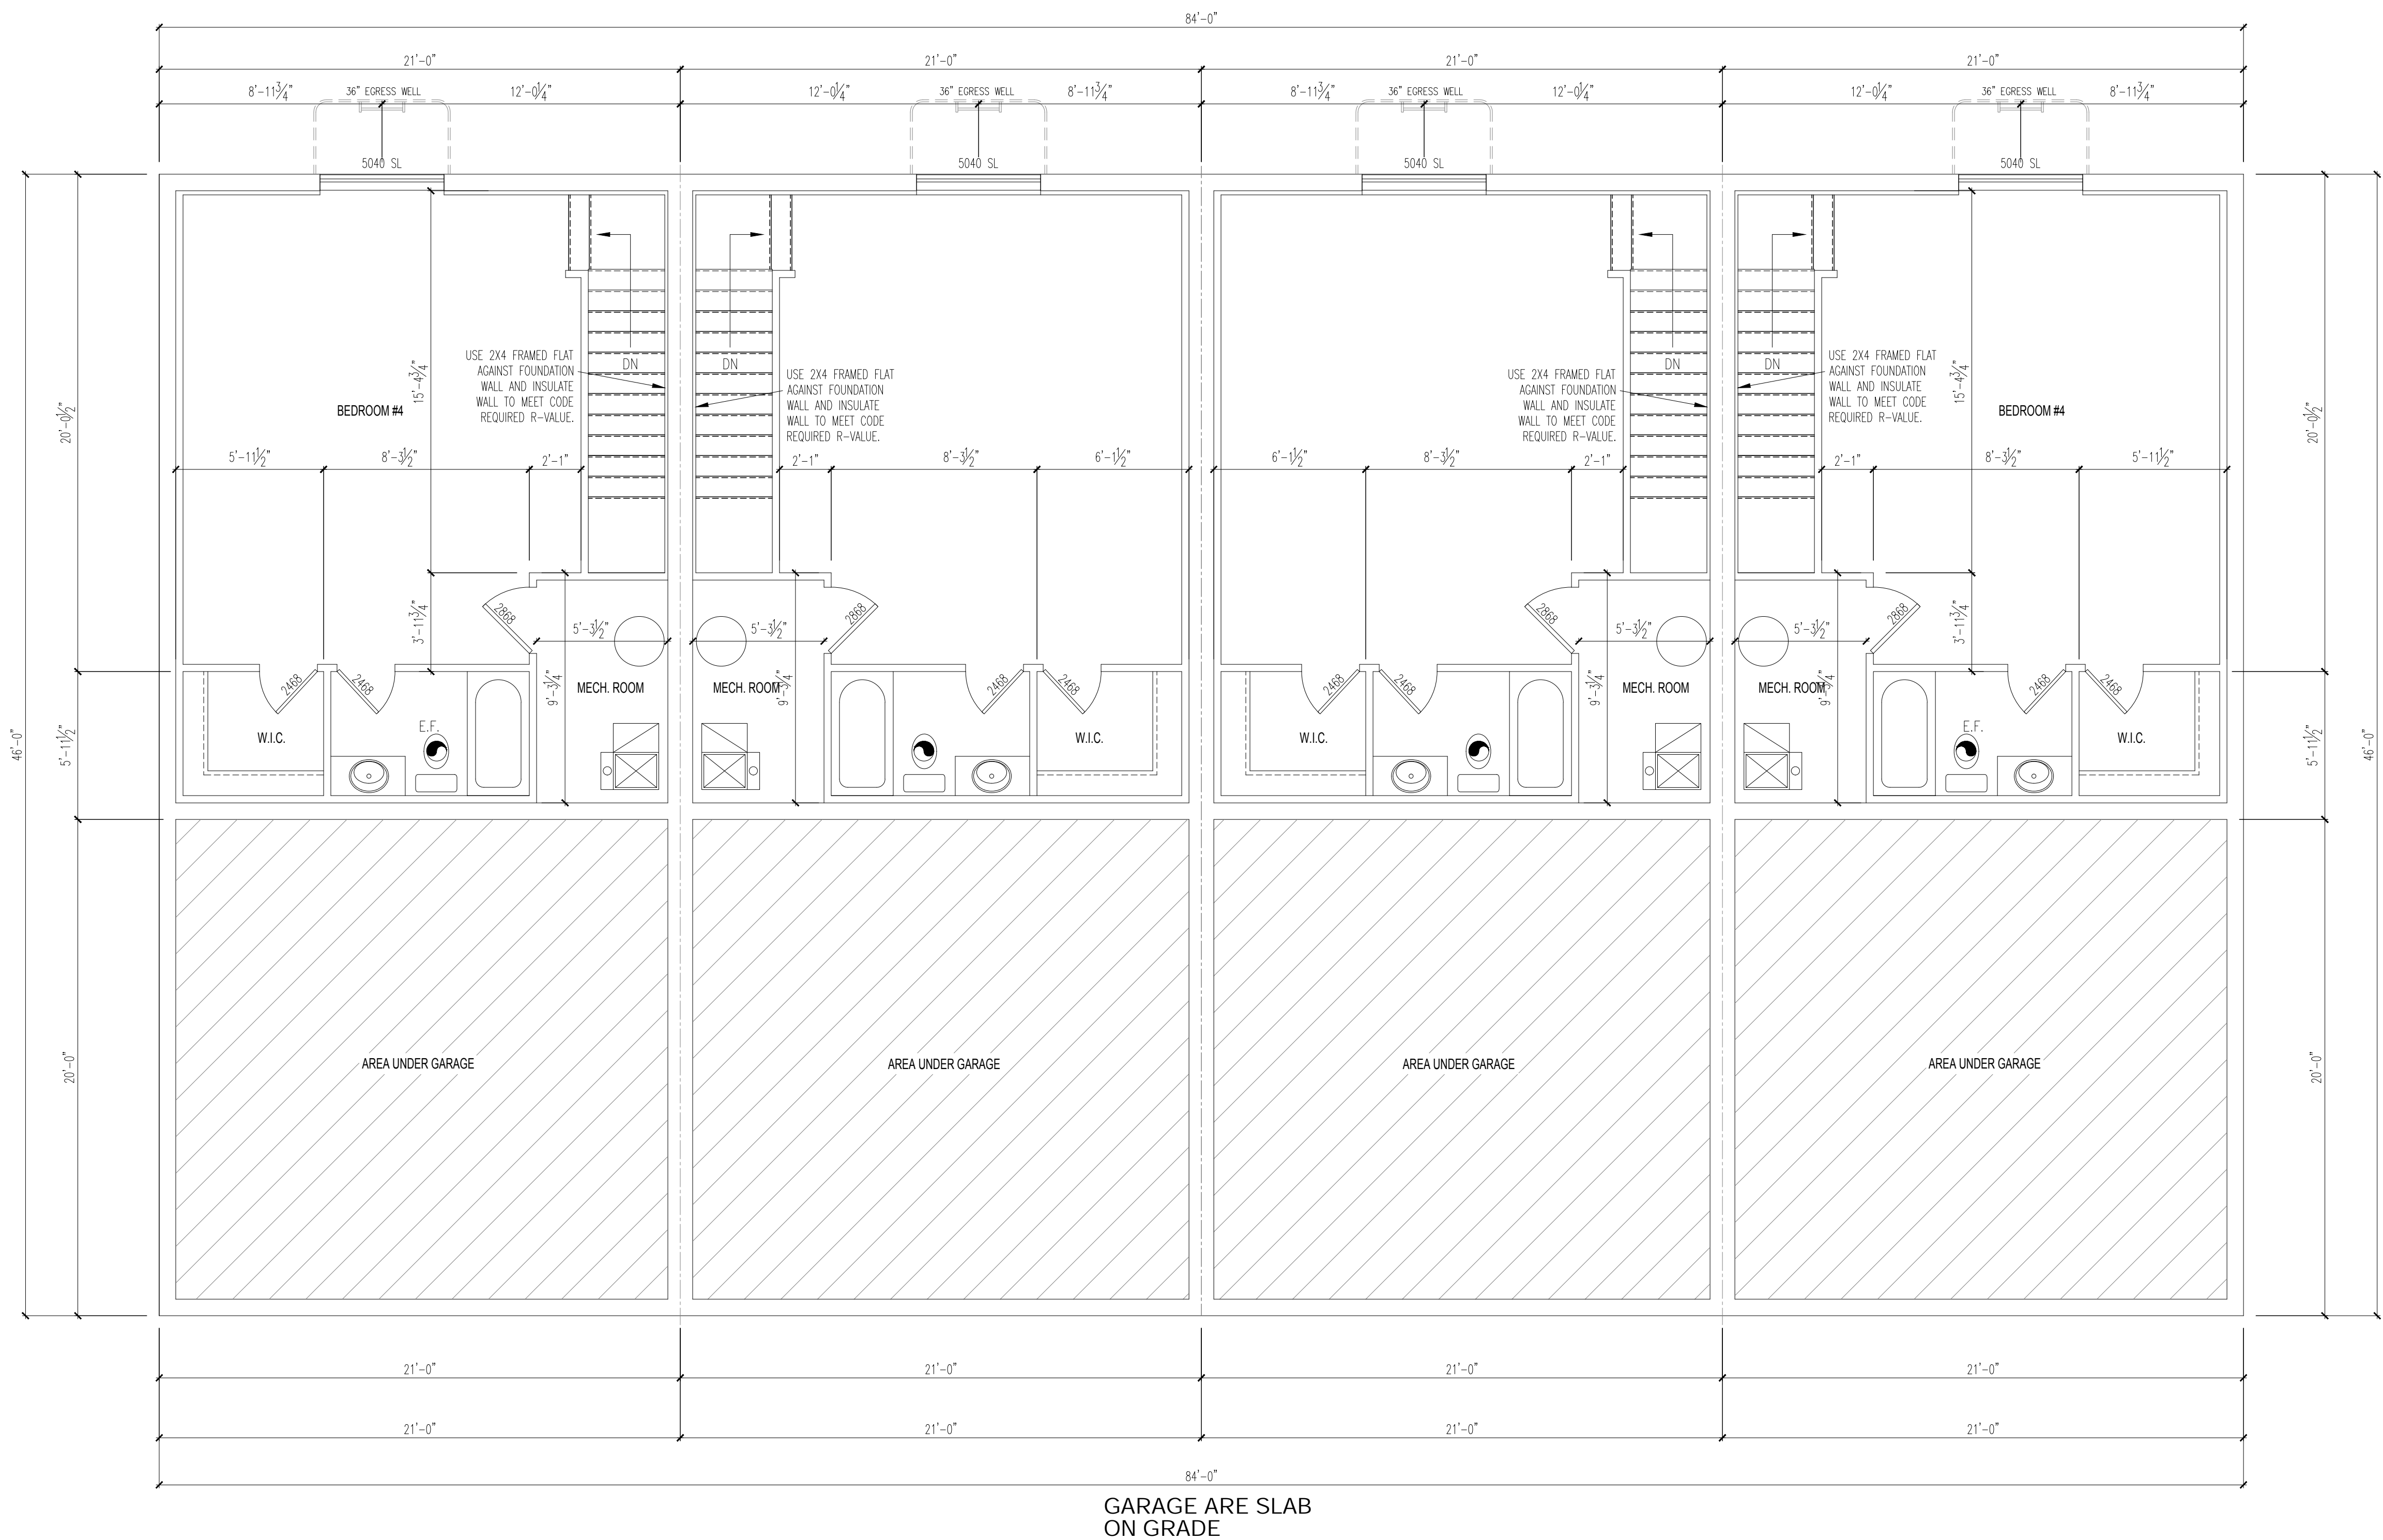

BASEMENT LEVEL (TYPE "B")


NO: REVISIONS

JAC  
Drafting Services

719-498-8214  
J.E. Dlott  
12218 Crystal Downs Rd.

BASEMENT LEVEL  
FOR  
MASTER PLAN

DATE: 3/19/18  
SCALE: AS SHOWN  
JOB NO.: 1000  
SHEET:  
A 5.0

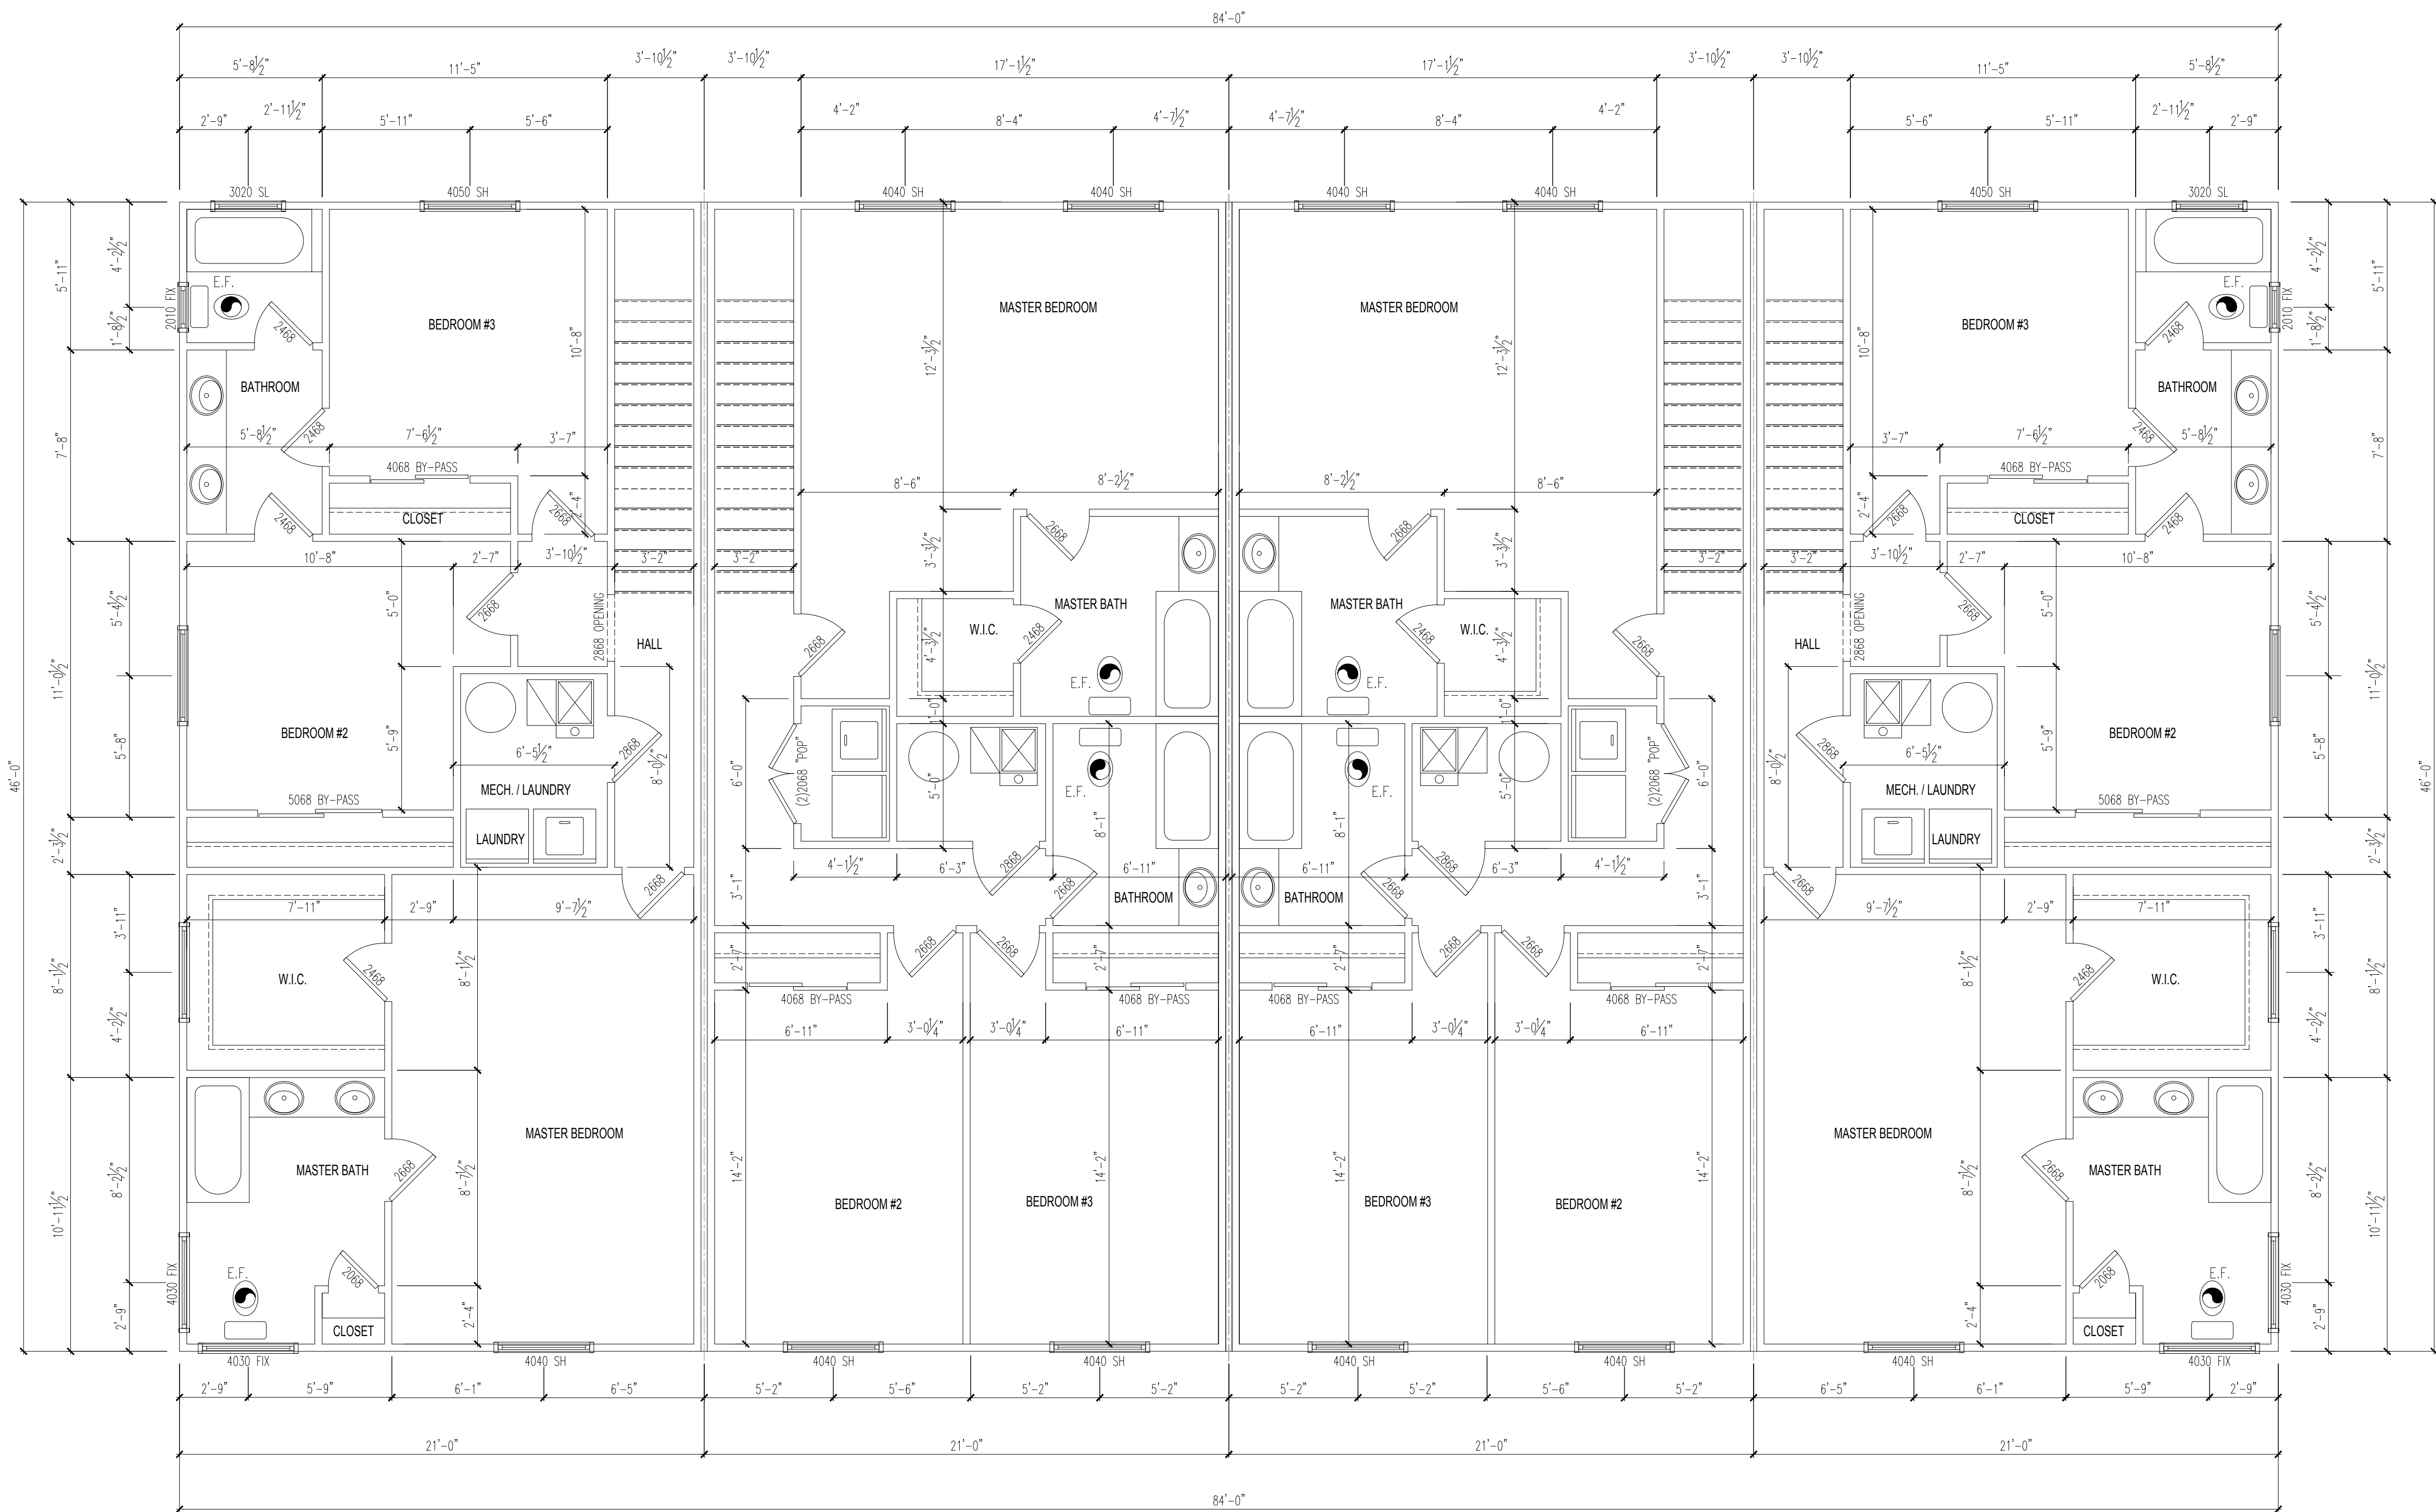

UPPER LEVEL (SLAB) (TYPE "S")


NO: REVISIONS

JAC  
Drafting Services

12218 Crystal Downs Rd.  
719-498-8214  
J.E. Dillott

UPPER LEVEL  
FOR  
MASTER PLAN

DATE: 3/19/18  
SCALE: AS SHOWN  
JOB NO.: 1000  
SHEET:  
A 6.0

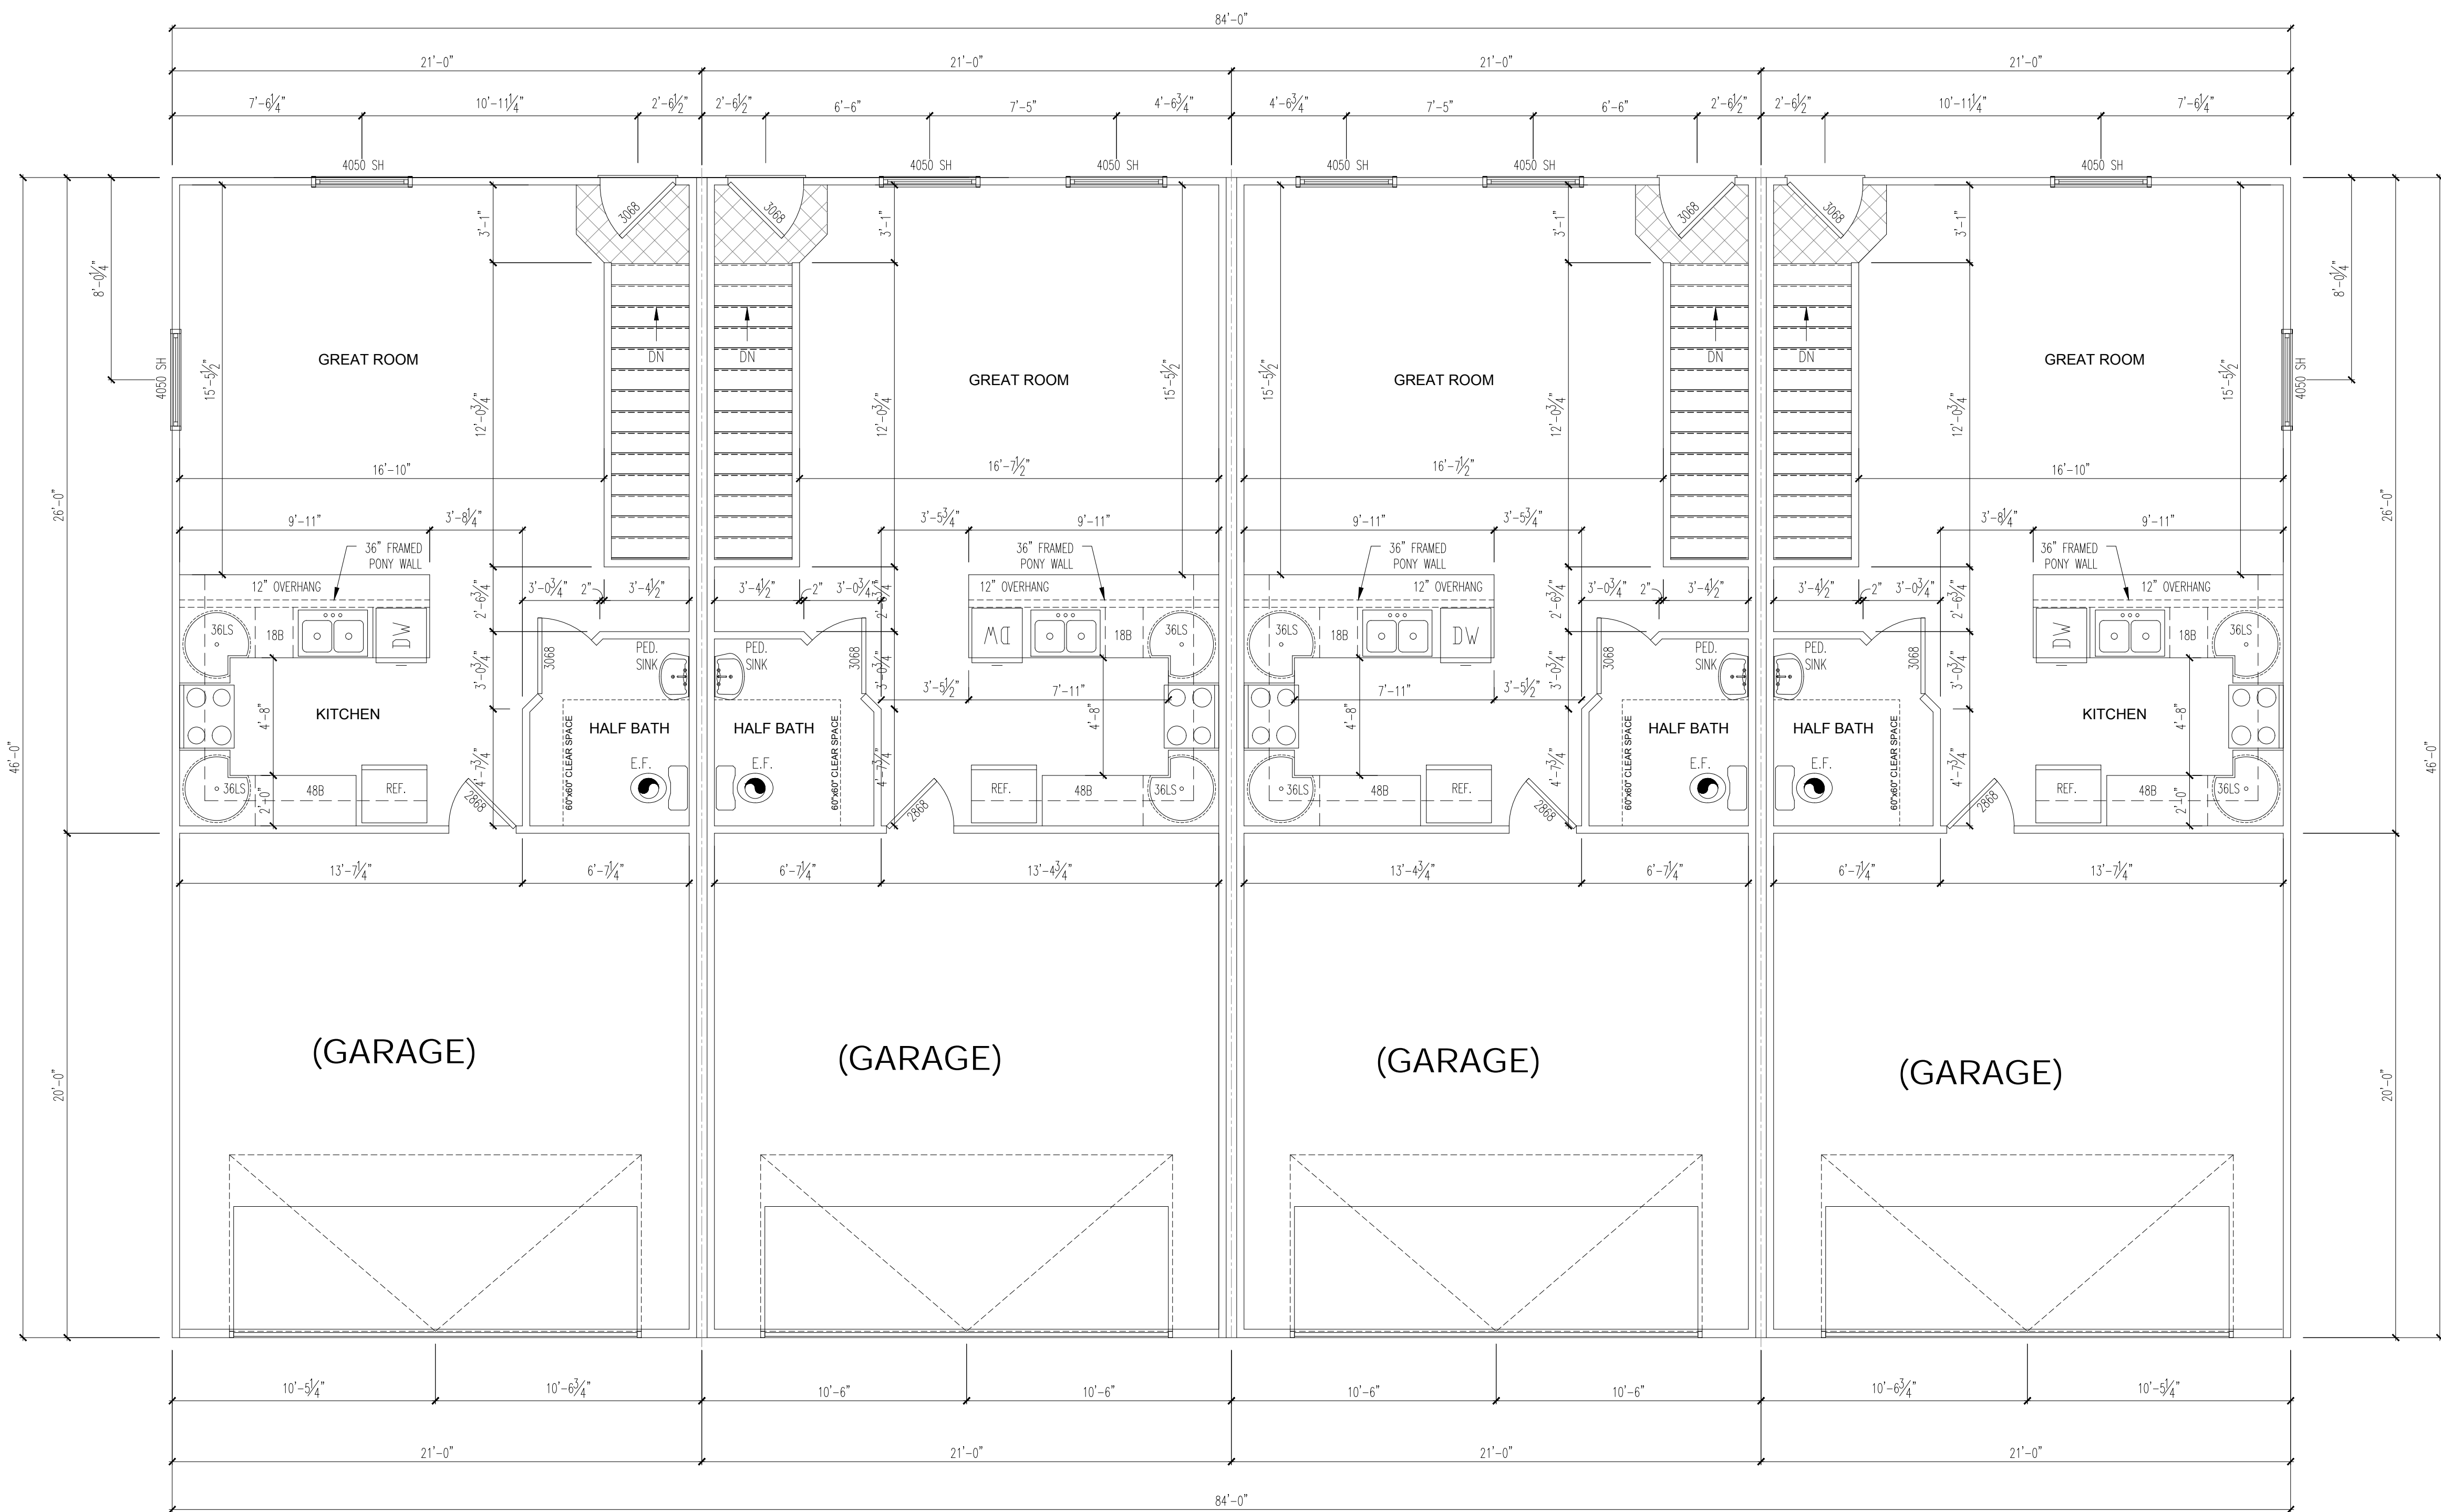

MAIN LEVEL (SLAB) (TYPE "S")

SQUARE FOOTAGE(SLAB MODEL)

MAIN FLOOR: 541

UPPER FLOOR: 960

TOTAL LIVING: 1501

2 CAR GARAGE: 416

NO: REVISIONS

JAC  
Drafting Services

719-498-8214  
J.E. Dlott  
12218 Crystal Downs Rd.

MAIN LEVEL  
FOR  
MASTER PLAN

DATE: 3/19/18  
SCALE: AS SHOWN  
JOB NO.: 1000  
SHEET:  
A 7.0