
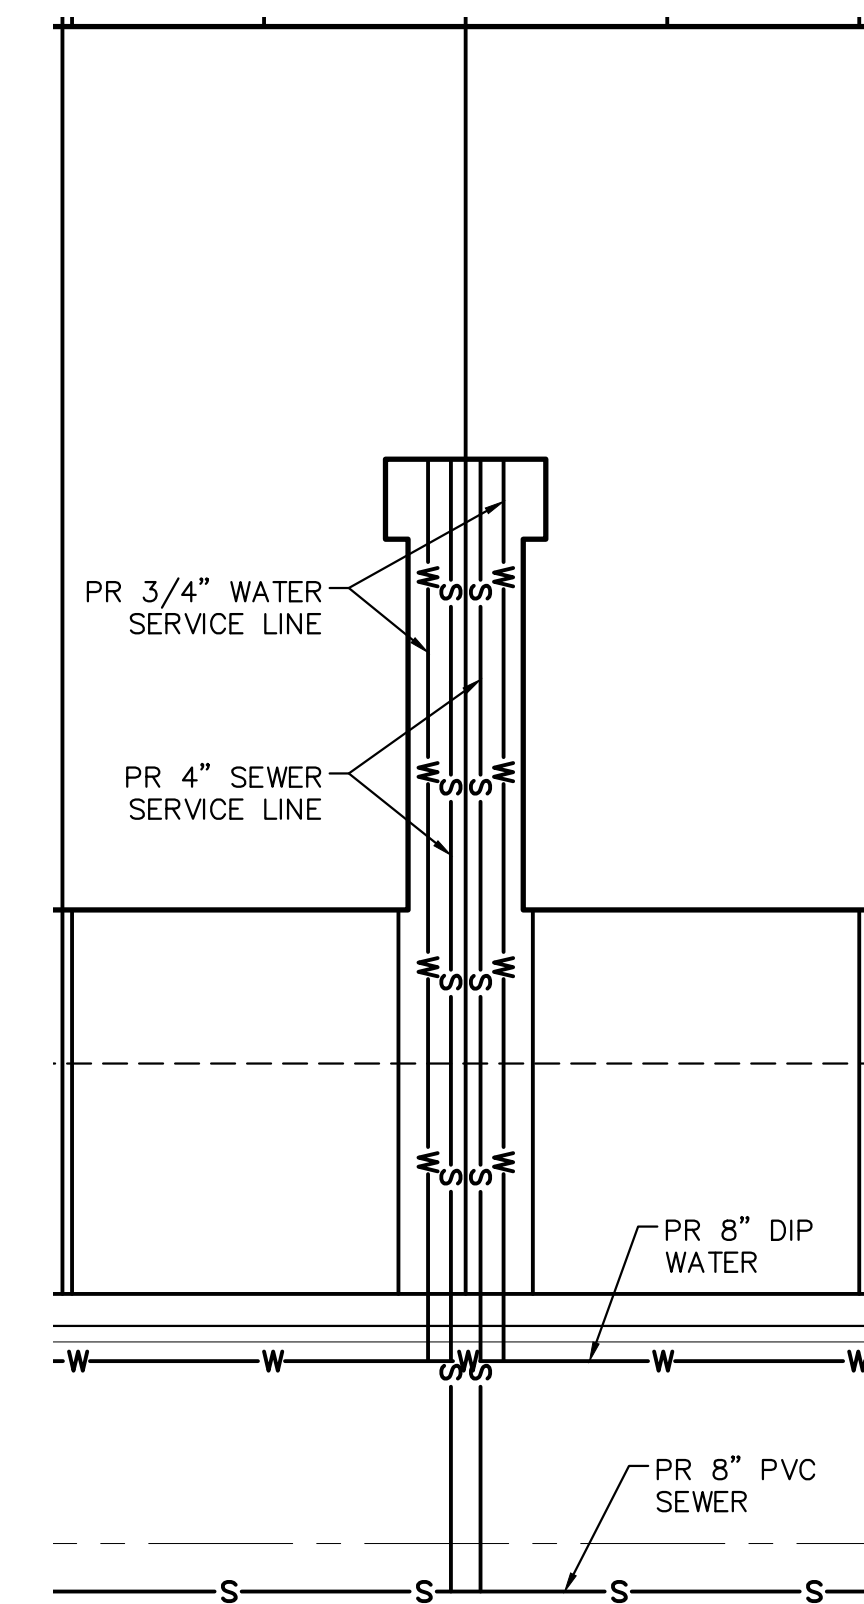


FIRE LANE NOTES

1. ALL CURB NOT LOCATED WITHIN A STALL TO BE PAINTED AND HAVE "NO PARKING FIRE LANE" PAINTED IN REFLECTIVE WHITE PAINT.

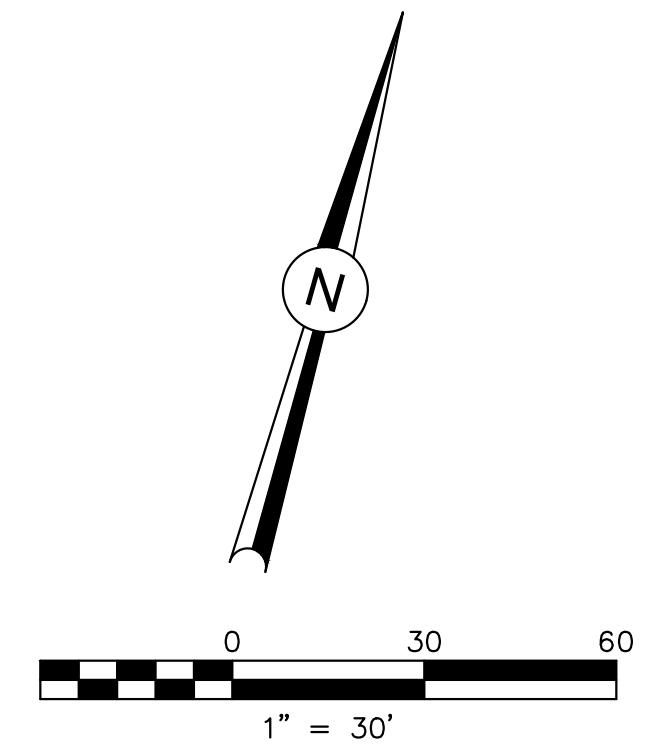

UTILITY SERVICE CONNECTION DETAIL

SERVICE CONNECTION NOTES

1. MAINTAIN 12" SEPARATION FROM OUTSIDE EDGE OF FOUNDATION WALL AND OUTSIDE EDGE OF 3/4" WATER SERVICE LINE.
2. MAINTAIN 12" SEPARATION FROM OUTSIDE EDGE OF 3/4" WATER SERVICE LINE AND 4" SEWER SERVICE LINE.

