


Please include dimensions of the structure and dimensions of rooms

Floor Plans: THSP241

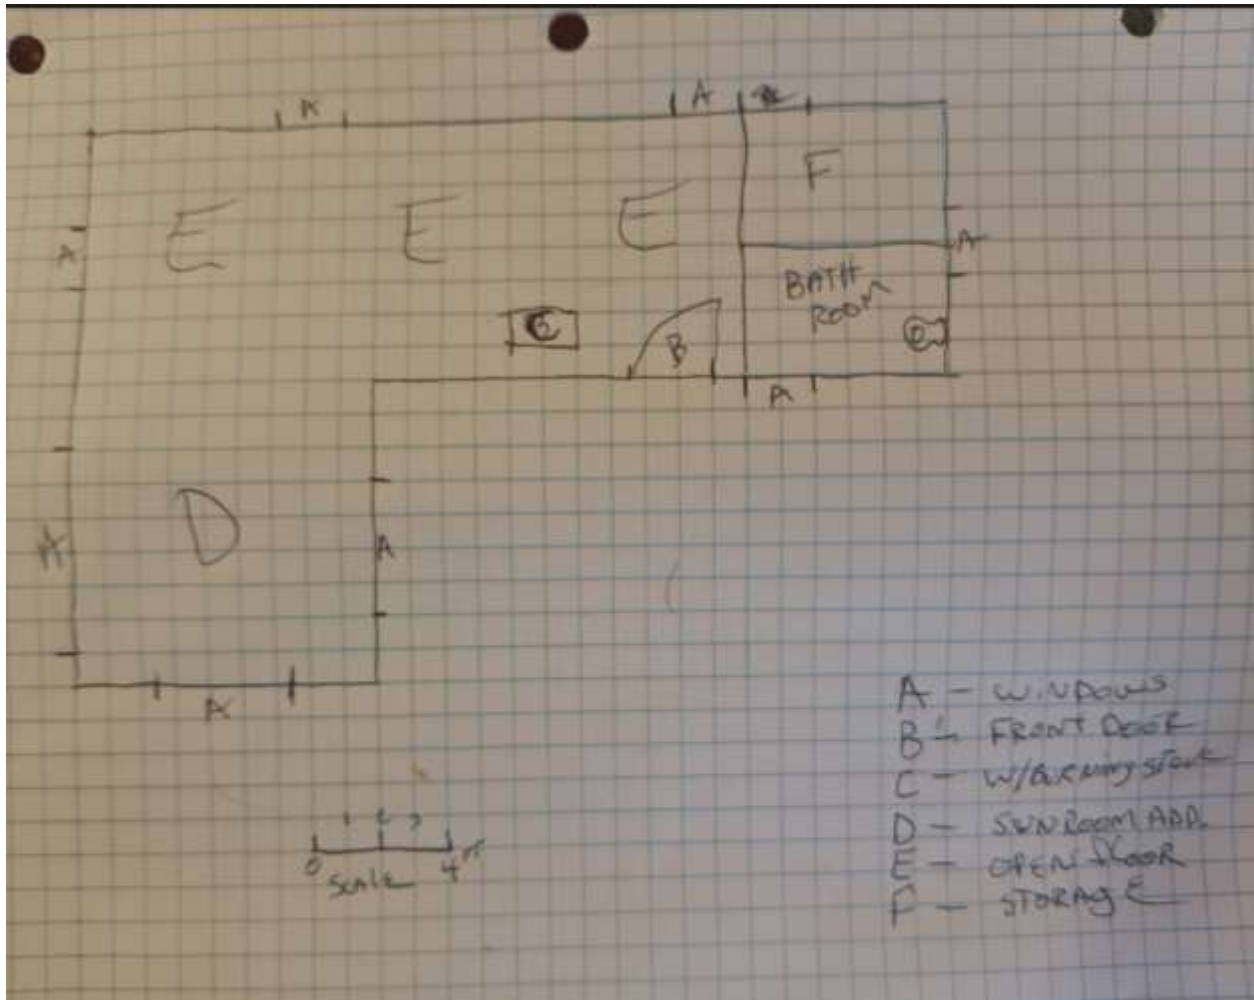

- A - windows
- B - front door
- C - w/working stove
- D - sun room add.
- E - open floor
- F - storage