


A FRAMING SECTION
SCALE: 3/16" = 1'-0"

ELECTRICAL PROVISIONS:

1. (2) COLUMNS TO HAVE Ø2 1/2" HOLE CENTERED IN BASE PLATE w/ 2 1/4" WIDE x 4" HIGH OUTLET OPENING AT 18" AFF, CENTERED ON INTERIOR FACE.
2. (2) HIP BEAMS TO HAVE WIRE RUN FROM COLUMN UP TO PEAK COMP. RING w/ Ø1" MIN. HOLES THROUGH PLATES.
3. COMP. RING SHALL HAVE Ø1" HOLE CENTERED AT BOTTOM SIDE FOR LIGHT.

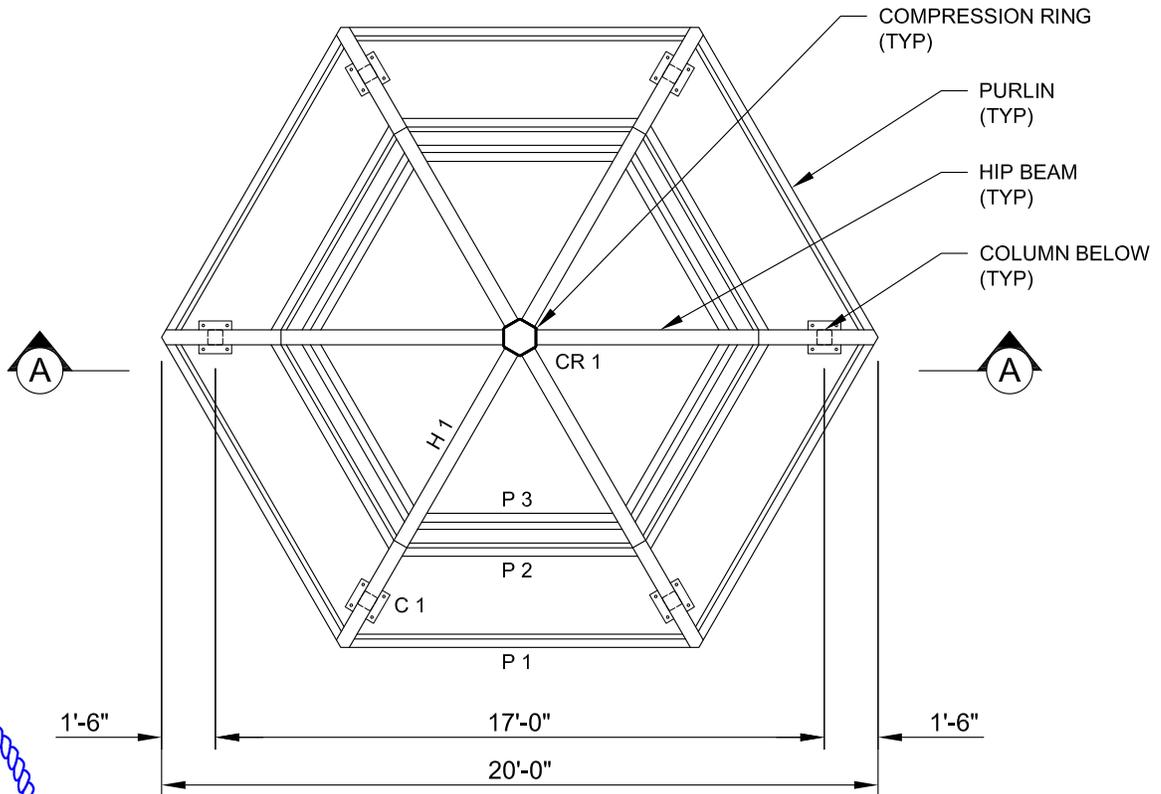

FRAMING PLAN
SCALE: 3/16" = 1'-0"

