


- LEGEND**
- EXISTING MINOR CONTOUR
  - EXISTING MAJOR CONTOUR
  - PROPOSED MINOR CONTOUR
  - PROPOSED MAJOR CONTOUR
  - PROPERTY BOUNDARY
  - 100-YR FLOODPLAIN LINE
  - CORRECTED 100-YR WATER SURFACE
  - REVISED 100-YR WATER SURFACES
  - HEC-RAS SECTIONS
  - EXISTING STORM SEWER
  - PROPOSED STORM SEWER
  - PROPOSED RIPRAP
  - PROPOSED GROUTED BOULDERS

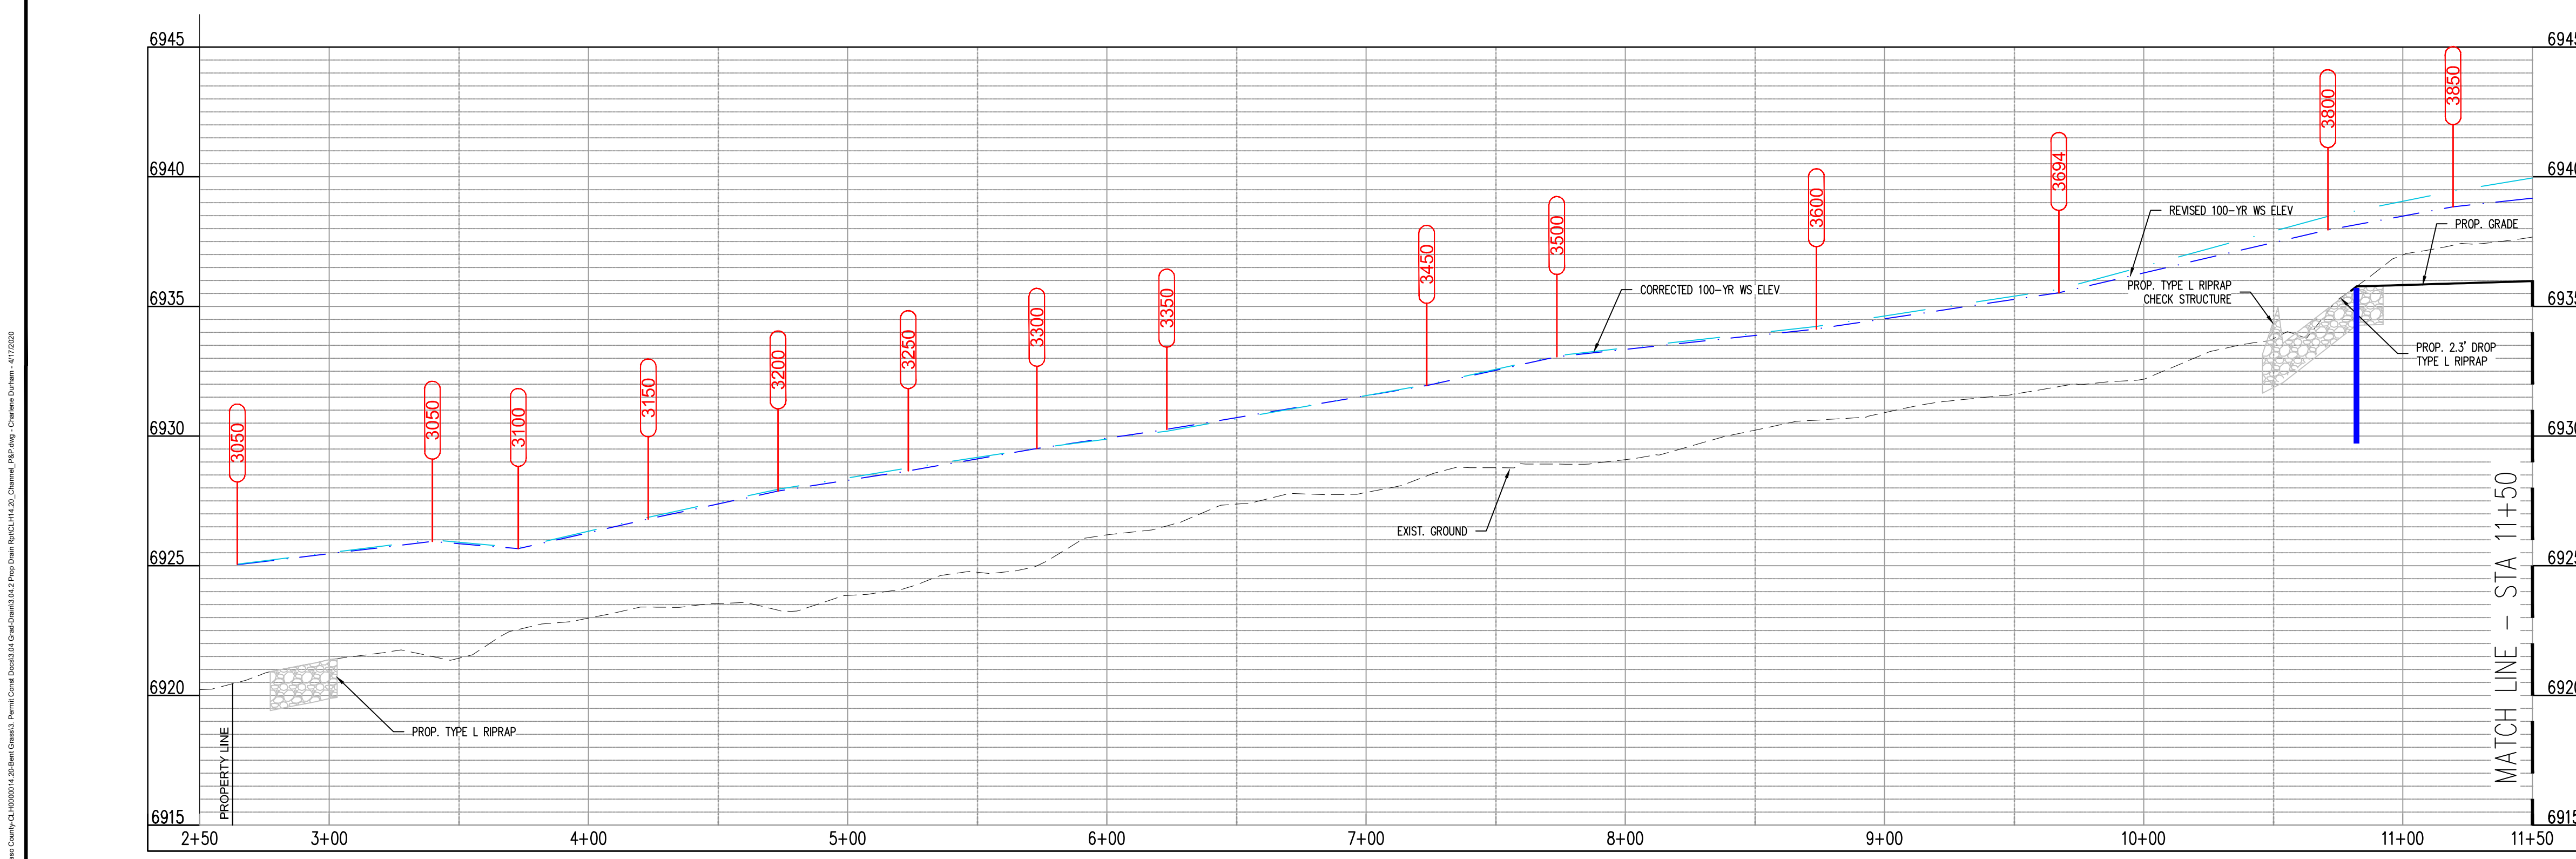

**COPYRIGHT**  
THESE PLANS ARE AN INSTRUMENT OF SERVICE AND ARE THE PROPERTY OF GALLOWAY, AND MAY NOT BE DUPLICATED, DISCLOSED, OR REPRODUCED WITHOUT THE WRITTEN CONSENT OF GALLOWAY. COPYRIGHTS AND INFRINGEMENTS WILL BE ENFORCED AND PROSECUTED.




**DRAINAGE PLAN**  
**BENT GRASS RESIDENTIAL FILING NO. 2**  
**FOR**  
**CHALLENGER COMMUNITIES, LLC**  
**BENT GRASS MEADOWS DRIVE & MERIDIAN ROAD**  
**FALCON, CO - EL PASO COUNTY**

#	Date	Issue / Description	Init.

Project No: \_\_\_\_\_  
Drawn By: \_\_\_\_\_  
Checked By: \_\_\_\_\_  
Date: \_\_\_\_\_



CHANNEL PLAN & PROFILE



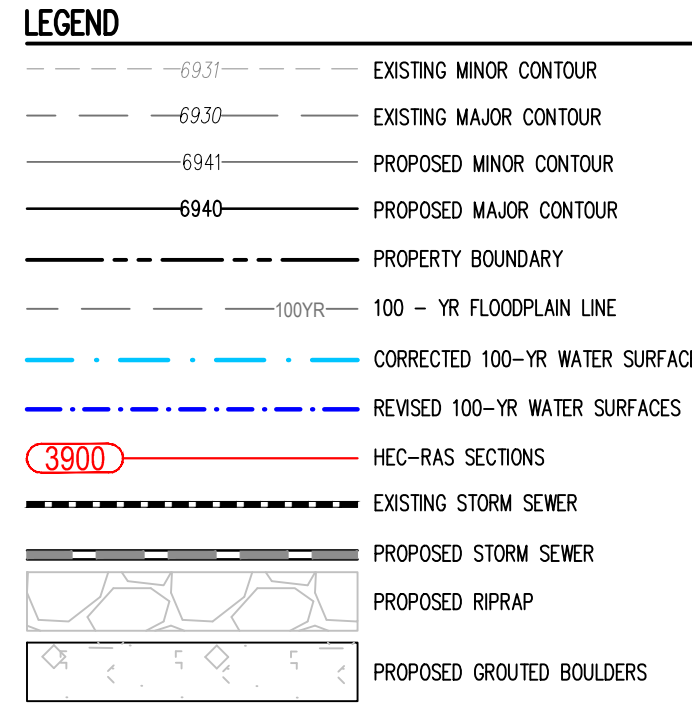


Sheet 2 of 3



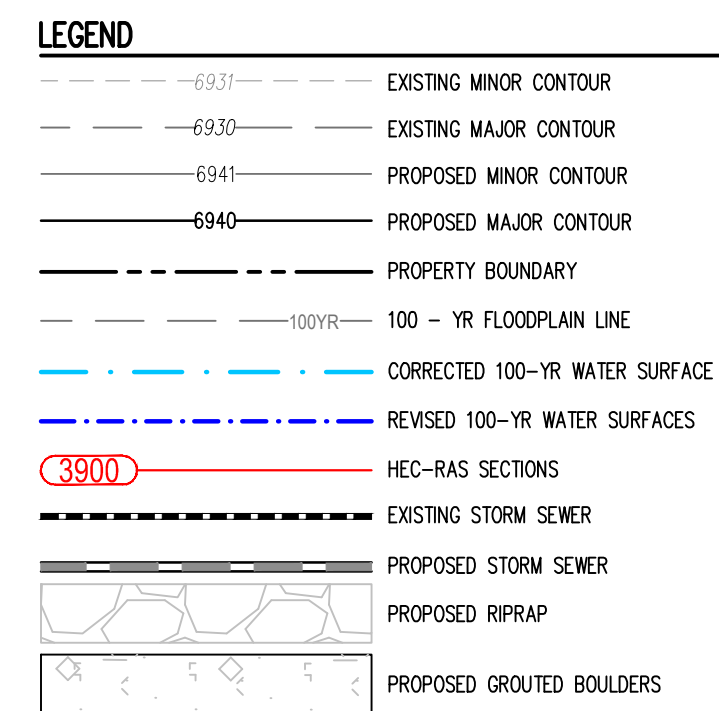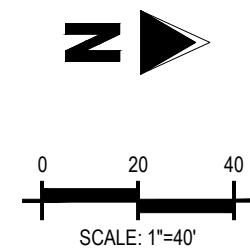

1155 Kelly Johnson Blvd., Suite 305  
Colorado Springs, CO 80920  
719.900.7220  
[GallowayUS.com](http://GallowayUS.com)

**COPYRIGHT**  
THESE PLANS ARE AN INSTRUMENT OF SERVICE  
AND ARE THE PROPERTY OF GALLOWAY, AND MAY  
NOT BE DUPLICATED, DISCLOSED, OR REPRODUCED  
WITHOUT THE WRITTEN CONSENT OF GALLOWAY.  
COPYRIGHTS AND INFRINGEMENTS WILL BE  
ENFORCED AND PROSECUTED.

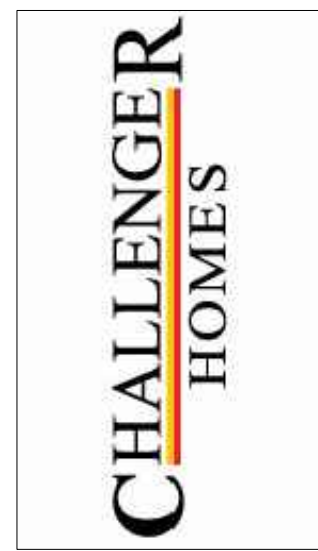

DRAINAGE PLAN  
BENT GRASS RESIDENTIAL FILING NO. 2  
FOR  
CHALLENGER COMMUNITIES, LLC  
  
BENT GRASS MEADOWS DRIVE & MERIDIAN ROAD  
FALCON, CO - EL PASO COUNTY

Project No: \_\_\_\_\_

Drawn By: \_\_\_\_\_

Checked By: \_\_\_\_\_

Date: \_\_\_\_\_

## CHANNEL PLAN & PROFILE

Sheet 3 of 3