



Sign 1

SIDE VIEW

C CHANNEL LETTERS
1/2" = 1'-0"


- Quantity: ONE (1)
- Total Sq.Ft: 53 sq/ft
- Returns: 5" Black
- Trimcap: 1" Black
- Face: 7328 White Plex
- First-surface translucent vinyl:
 - Digital Print for rainbow strip
- Illumination: White LED's

- NOTES:**
- Individually Mounted Letters
 - White interiors for increased illumination
 - All paint two-stage automotive acrylic

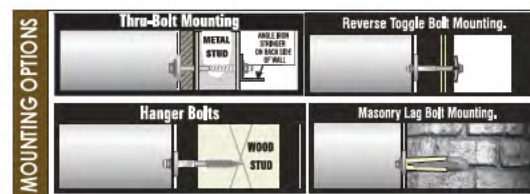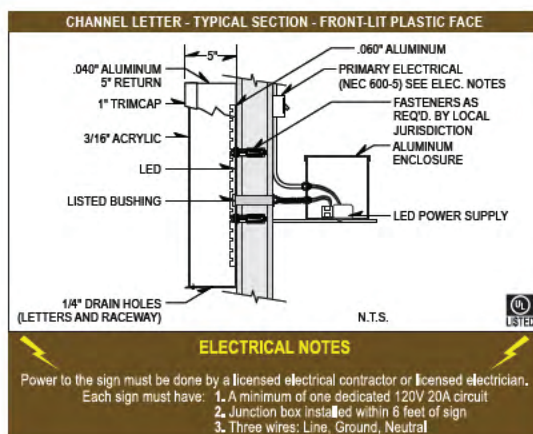

C CHANNEL LETTERS
3/32" = 1'-0"



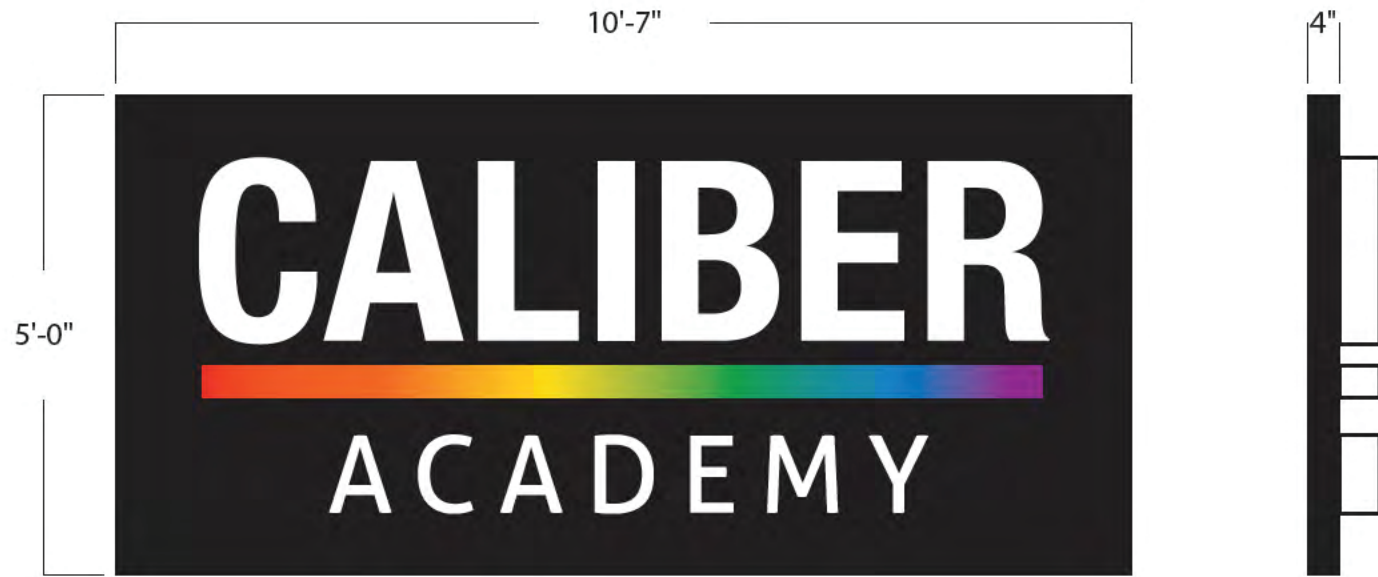



Sign 2

SIDE VIEW

A CHANNEL LETTERS
1/2" = 1'-0"

- Quantity:** ONE (1)
Total Sq.Ft: 53 sq/ft
Returns: 5" Black
Trimcap: 1" Black
Face: 7328 White Plex
First-surface translucent vinyl:
 • Digital Print for rainbow strip
Illumination: White LED's

- NOTES:**
- Individually Mounted Letters
 - White interiors for increased illumination
 - All paint two-stage automotive acrylic

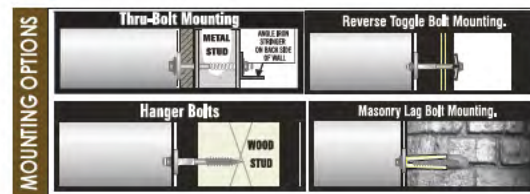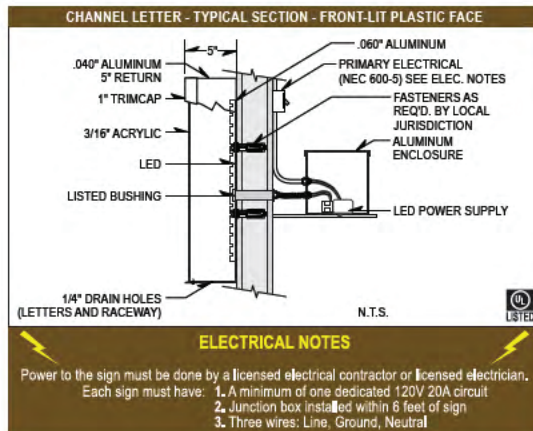

A CHANNEL LETTERS
3/32" = 1'-0"

