


LOTS
 4
 7
 11
 21
 23
 24
 25
 7 TOTAL

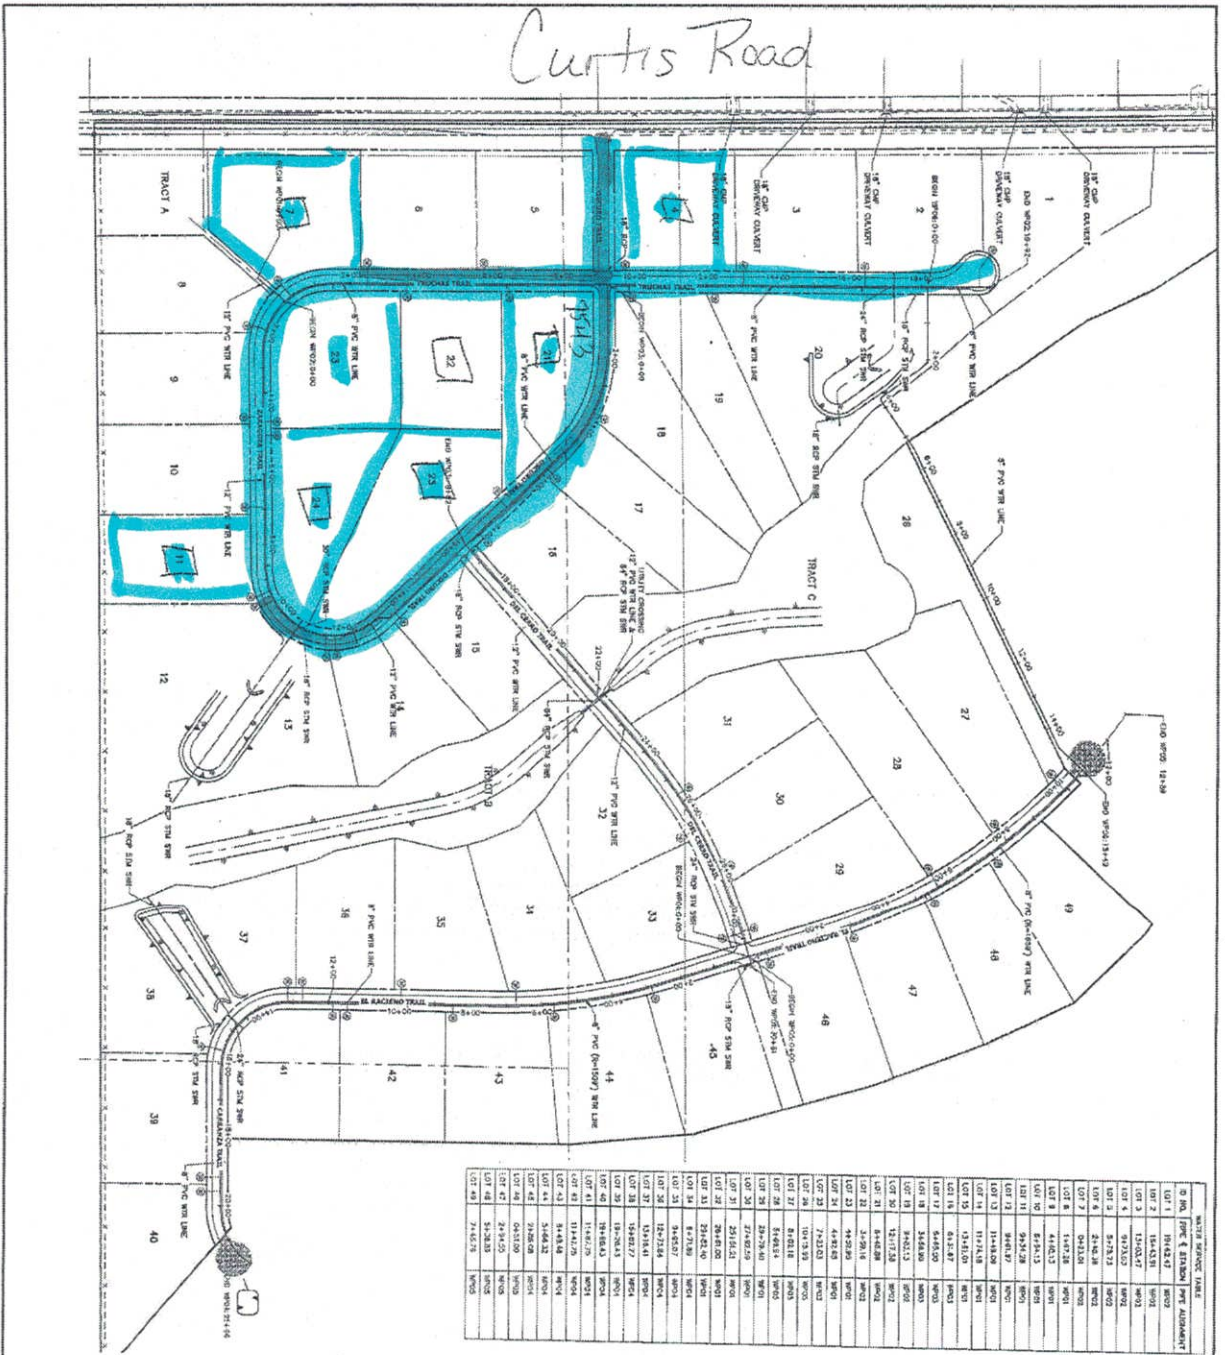

ENGINEER'S STATEMENT

DATE: 05/07/20

DESIGNED BY: NGJ

DRAWN BY: NGJ

CHECKED BY:

SCALE: 1" = 100'

GENERAL SCALE: 1" = 100'

KEY MAP


SADDLEHORN RANCH - FILING 1

OVERALL UTILITY & SERVICE PLAN

J-R ENGINEERING




BRADY WILLIAMS

PREPARED FOR: ROX PROPERTY GROUP, LLC

DATE: 05/07/20

DESIGNED BY: NGJ

DRAWN BY: NGJ

CHECKED BY:

BY DATE

NO. REVISION

DATE: 05/07/20

DESIGNED BY: NGJ

DRAWN BY: NGJ

CHECKED BY:

UNITS, SUCH TIME AS THESE CHANGES ARE APPROVED BY THE APPROPRIATE REGULATORY AGENCIES, J-R ENGINEERING APPROVES THE PLAN ONLY FOR THE PURPOSES DESIGNATED BY WRITTEN AUTHORIZATION.