


This drawing set is for exclusive use of Holy Ground Real Estate. Total or partial reproduction of this work is prohibited by law.

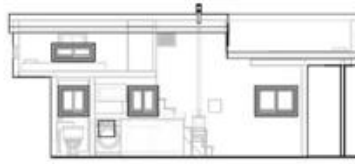


Left



FRONT



REAR

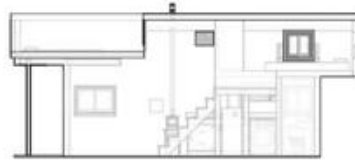

Right




3/16/2022 5:59:36 PM  
**SPEC HOME**  
 DRW by Samuel Lars

**SOUTHERN WYOMING**

24' x 8' TRLA, Triple Axel | MB Extension | Porch | Gabled Shed Roof  
 20' Interior Home Space



This drawing set is for exclusive use of Holy Ground Real Estate. Total or partial reproduction of this work is prohibited by law.

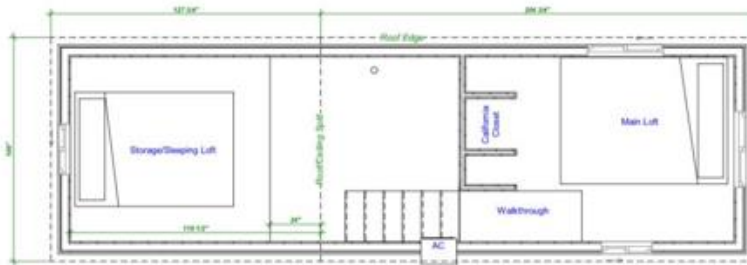

LOFT  
 114" x 7'0"



ENTRY  
 114" x 7'0"



3/16/2022 5:59:37 PM  
**SPEC HOME**  
 DRW by Samuel Lars

**SOUTHERN WYOMING**

24' x 8' TRLA, Triple Axel | MB Extension | Porch | Gabled Shed Roof  
 20' Interior Home Space

**A102**  
 Floor Plans

