


Please include height of house

This drawing set is for residential use of Holy Ground Real Estate. Total or partial reproduction of this work is prohibited by law.

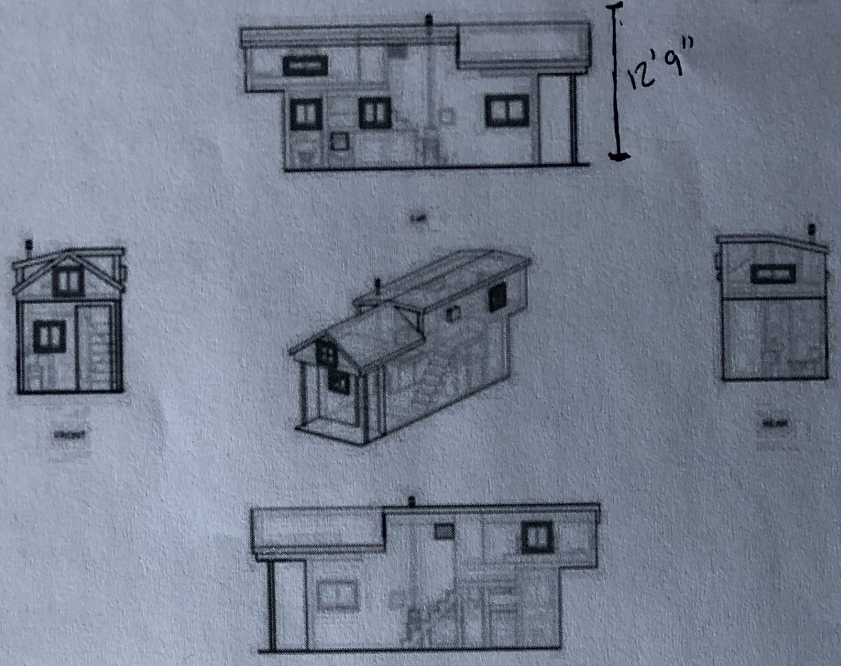


3/16/2022 5:59:36 PM
SPEC HOME
Drawn by General Lab

SOUTHERN WYOMING

32' x 4' TRIA, Triple Axel | 50 Extension | Porch | Gabled Shed Roof
20' Interior Home Space




This drawing set is for residential use of Holy Ground Real Estate. Total or partial reproduction of this work is prohibited by law.

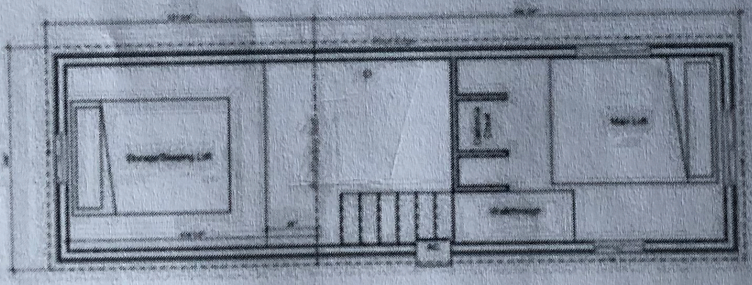

LOFT
10' x 10'

POWER/OUTLET/PHONE JACKS MUST BE ON OWNER'S SIDE

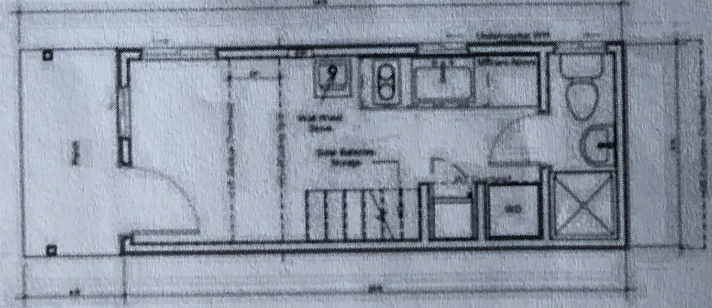

BATH
5'6" x 7'0"



3/16/2022 5:59:37 PM
SPEC HOME
Drawn by General Lab

SOUTHERN WYOMING

32' x 4' TRIA, Triple Axel | 50 Extension | Porch | Gabled Shed Roof
20' Interior Home Space

A102
Floor Plans

