


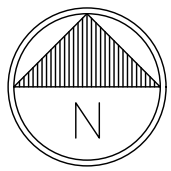

1 SITE PLAN
SCALE: 1" = 50'-0" (FULL SIZE)
1" = 100'-0" (11x17)



T-Mobile

CROWN CASTLE
1 CITY PLACE DRIVE, SUITE 490
ST. LOUIS, MO 63141

RAMAKER
employee-owned
(608) 643-4100 www.ramaker.com
RAMAKER PROJECT #: 54074

T-MOBILE SITE NUMBER:
DN04252A

BU #: **855798**
SUNVIEW RV PARK

10410 STATE HIGHWAY 115
IVYWILD, CO 80926

EXISTING 150' MONOPOLE

ISSUED FOR:

REV	DATE	DRWN	DESCRIPTION	DES./QA
0	2/9/2022	DJG	FINAL	JMO
1	03/02/2022	AMW	MA UPDATE	JMO
2	8/3/2022	DJG	RL REVISIONS	JLF

I hereby certify that this plan, specification, or report was prepared by me or under my direct supervision and that I am a duly licensed Professional Engineer under the laws of the State of Colorado.



IT IS A VIOLATION OF LAW FOR ANY PERSON, UNLESS THEY ARE ACTING UNDER THE DIRECTION OF A LICENSED PROFESSIONAL ENGINEER, TO ALTER THIS DOCUMENT.

SHEET NUMBER:

C-1.1

REVISION:

2