

**FINAL UTILITY REPORT
FOR
SADDLEHORN RANCH
FILING 2**

Prepared for:

ROI PROPERTY GROUP, LLC
2495 Rigdon Street
Napa, California 94558
(707) 365-6891
Contact: Brady Williams

Prepared by:

JR ENGINEERING, LLC
5475 Tech Center Drive, Suite 235
Colorado Springs, Colorado 80919
(719) 593-2593
Contact: Bryan Law, P.E.

June 4, 2021

Job Number 25142.04

ENGINEER'S STATEMENT:

The attached utility plan and report were prepared under my direction and supervision and are correct to the best of my knowledge and belief. Said utility report has been prepared according to the criteria established by Colorado Springs Utilities Criteria and said report is in conformity with the master plans for water distribution and wastewater collection for the affected area. I accept responsibility for any liability caused by any negligent acts, errors, or omissions on my part in preparing this report.

Bryan T. Law, Colorado P.E. # 25043
For and On Behalf of JR Engineering, LLC

Date

Table of Contents

GENERAL LOCATION AND DESCRIPTION.....1
WATER SYSTEM ANALYSIS..... 2
Proposed Water System..... 2
Hydraulic Design..... 3
Design Scenarios..... 4
CONCLUSION..... 6
REFERENCES..... 7

APPENDIX

- A: VICINITY MAP
- B: WATER SYSTEM DATA
- C: REFERENCE MATERIAL

GENERAL LOCATION AND DESCRIPTION

This report presents the utility system analysis for the water distribution for the proposed Filing 2 of Saddlehorn Ranch development. The Saddlehorn Ranch development was previously modeled in the Saddlehorn Ranch Master Utility Report by JR Engineering, dated November 2019. Proposed lot counts and known densities are used in calculations presented in this report for planning areas that were previously based on approved planning densities. This report has been prepared to demonstrate compliance with the Master Utility Report for Saddlehorn Ranch.

Project Location and Description

This report presents the utility system analysis for the water system for Filing 2 of Saddlehorn Ranch. Filing 2 is comprised of approximately 133 developed acres in the middle of Saddlehorn Ranch, located in portions of Section 3 and Section 10 of Township 13 South, Range 65 West of the 6th P.M., El Paso County, Colorado. This report accounts for a total of 42 SFE. The site is bounded on the west by Curtis Road, on the north and east by the Haegler Ranch Tributary 3 floodplain and non-jurisdictional wetlands, and on the south by Saddlehorn Ranch Filing 1. See Appendix A for the Site Vicinity Map.

Easements or tracts necessary for utilities will be provided at time of final platting in accordance with the El Paso County standards regarding location and size of easements and tracts.

The purpose of this study is to analyze the water demands of the proposed development. The water system was analyzed for 3 scenarios at 2 different pressures for a total of 6 scenarios. The results of this study have been compared to Colorado Springs Utilities Hydraulic Analysis Report Modeling Criteria to demonstrate design compliance. See Appendix B for relevant exhibits.

All proposed on-site lots will use septic systems in lieu of a sanitary sewer, therefore no analysis of a sanitary network was done for this development.

WATER SYSTEM ANALYSIS

Existing Water System

There is no existing water system on-site in Filing 2 of Saddlehorn Ranch. A water system has been proposed for Filing 1 of Saddlehorn Ranch which will precede Filing 2. The Final Utility Report for Saddlehorn Ranch Filing 1 is used as the basis for this study.

Proposed Water System

A total of 42 SFE's are estimated for the proposed water system collection for Filing 2 of the Saddlehorn development. The proposed water distribution system for the Saddlehorn Ranch development will be fed by an onsite water treatment plant in the southwest corner of the site to be designed by others. The proposed water system will include a series of 12 and 8-inch water mains and will be looped to allow for all areas to be serviced with a critical pipe out of service. The total required storage volume at full build out is 77,261 gallons. The site's elevation ranges approximately 70 feet from 6,695 to 6,765 feet. The WaterCAD model map as well as junction demands and storage volumes have been provided within Appendix B. The proposed water system is being designed as its own metro district which future filings and potentially adjacent developments will be a part of.

Hydraulic Design

Design criteria used to analyze the hydraulics of the site was established using the "Colorado Springs Utilities Waterline Extension and Service Standards." The following is a summary of the criteria.

<u>Hydraulic Condition</u>	<u>Pressure (psi)</u>
Minimum dynamic pressures (based on 20% tank stage):	
Max Daily Demand + fire flow	20
Peak Hour Demand	60
 <u>Maximum Velocities and Head losses</u>	 <u>Unit</u>
Maximum velocity with Max Day Demands	5 fps
Maximum velocity with Max Day + Fire Flow Demands	20 fps
Maximum head loss through 8", 12", 16" (transmission):	3.0ft/1000ft
Hazen Williams 'C' factor: 120 (8" PVC), 123 (12" PVC)	
Required Fire Flow = 1,500 gpm	

Domestic Demand Design

Water System demands were established using the “Colorado Springs Utilities Waterline Extention and Service Standards.” Design criteria for the analysis are summarized in Table 1 below.

Table 1: Water System Design Criteria

Type of Use	Average Daily Flow (gpd/DU)	Peaking Factor (Max Day/Avg. Day)
Residential: Single Family	595	2.65

Design Scenarios

The water distribution system utilized Bentley’s WaterCAD V.8 to model and analyze the system. Three scenarios were completed; one for Average Daily Flow, one for Max Day flow, and one for Max Day flow plus fire flow. The scenarios were analyzed at two different pressures, 85psi and 105psi, which are the proposed upper and lower bounds of operating pressure for the proposed water treatment plant to be designed by others. To determine the operating pressures, a minimum ground elevation of 6768.50 was assumed for the water treatment plant and a conversion factor of 2.3ft/psi was applied. The tank HGL for the model was 6964.0 and 7010.0 for the 85psi and 105psi scenarios, respectively. The WaterCAD model map showing the analysis area is included within Appendix B.

Since the development is outside of any existing pressure zone, none was used to determine required pressure in the tank, while the peaking factor (2.65) was assumed to be the highest out of the available pressure zones. Specific site demands for scenarios of average day, max day, and fire flows are found in Appendix B and a summary of the results are found in the tables below.

Table 1: Filing 2 Total Demand Summary Table

Saddlehorn Filing 1 Water Demand				
Dwelling Units	Unit Demand (gpd/DU)	Avg. Day Demand (gpd)	Peaking Factor	Max Day Demand (gpd)
42	595	24,990	2.65	66,224

85 PSI

Average Day

Average demands were assigned to the system consistent with those presented in Appendix B. The minimum pressure within the system for the average day scenario was calculated to be at junction J-3 at 87.2 psi. This exceeds the minimum of 60 psi. The maximum pressure within the system occurred at junction J-216 at 120.5 psi, and is below the maximum pressure of 180 psi. The maximum velocity in this scenario of 0.11 fps occurred in pipe P-264. The maximum allowable velocity within a pipe as designated by the CSU standards is 5 fps. There was no absolute headloss found in this scenario.

Max Day

Max day demands were assigned to the system consistent with those presented in Appendix B. The minimum pressure within the system for the max day scenario was calculated to be at junction J-3 at 87.2 psi. This exceeds the minimum of 60 psi. The maximum pressure within the system occurred at junction J-216 at 120.5 psi, and is below the maximum pressure of 180 psi. The maximum velocity in this scenario of 0.30 fps occurred in pipe P-264. The maximum allowable velocity within a pipe as designated by the CSU standards is 5 fps. There was no absolute headloss found in this scenario.

Max Day + Fire Flow

The fire flow used was governed by the IFC s Table B105.1 “minimum required fire-flow and flow duration for buildings”. The required storage for fire flow represents 1,500 gpm for a two-hour period of time or 180,000 gallons. Max day demands were assigned to the system consistent with those presented in Appendix B. Additionally, a fire flow of 1,500 gpm was iteratively applied to individual proposed hydrant locations in order to determine the worst case condition. Under all scenarios, all points in the system exceeded the required 20 psi residual pressure. The max day plus the fire flow scenario that produced the lowest residual pressure in the system occurred when the fire flow of 1,500 gpm was applied to J-1 resulting in a residual pressure of 79.7 psi at J-1. The maximum velocity in this scenario of 9.59 fps occurred in pipe P-277. The maximum allowable velocity within a pipe as designated by the CSU standards is 20 fps. Fire flow test results demonstrate that the proposed system is capable of providing the required flows under modeled conditions. Refer to Appendix B for both the fire flow test and pressure test results.

105 PSI

Average Day

Average demands were assigned to the system consistent with those presented in Appendix B. The minimum pressure within the system for the average day scenario was calculated to be at junction J-3 at 107.1 psi. This exceeds the minimum of 60 psi. The maximum pressure within the system occurred at junction J-216 at 140.4 psi, and is below the maximum pressure of 180 psi. The maximum velocity in this scenario of 0.11 fps occurred in pipe P-264. The maximum allowable velocity within a pipe as designated by the CSU standards is 5 fps. There was no absolute headloss found in this scenario.

Max Day

Max day demands were assigned to the system consistent with those presented in Appendix B. The minimum pressure within the system for the max day scenario was calculated to be at junction J-3 at 107.1 psi. This exceeds the minimum of 60 psi. The maximum pressure within the system occurred at junction J-216 at 140.4 psi, and is below the maximum pressure of 180 psi. The maximum velocity in

this scenario of 0.30 fps occurred in pipe P-264. The maximum allowable velocity within a pipe as designated by the CSU standards is 5 fps. There was no absolute headloss found in this scenario.

Max Day + Fire Flow

The fire flow used was governed by the IFC s Table B105.1 “minimum required fire-flow and flow duration for buildings”. The required storage for fire flow represents 1,500 gpm for a two-hour period of time or 180,000 gallons. Max day demands were assigned to the system consistent with those presented in Appendix B. Additionally, a fire flow of 1,500 gpm was iteratively applied to individual proposed hydrant locations in order to determine the worst case condition. Under all scenarios, all points in the system exceeded the required 20 psi residual pressure. The max day plus the fire flow scenario that produced the lowest residual pressure in the system occurred when the fire flow of 1,500 gpm was applied to J-1 resulting in a residual pressure of 99.6 psi at J-1. The maximum velocity in this scenario of 9.59 fps occurred in pipe P-277. The maximum allowable velocity within a pipe as designated by the CSU standards is 20 fps. Fire flow test results demonstrate that the proposed system is capable of providing the required flows under modeled conditions. Refer to Appendix B for both the fire flow test and pressure test results.

Potential SIA Items and Permitting

There are no off-site improvements necessary to complete this project.


CONCLUSION

The proposed water system that will service Filing 2 of the Saddlehorn Ranch site has been demonstrated to be in compliance with the standards set forth by Colorado Springs Utilities and the Master Utility Report by JR Engineering, dated April 2019. The Utilities Department and Saddlehorn Metro District is not responsible or liable for assumptions made by the Developer regarding utility information associated with the proposed development.


REFERENCES

1. Water Line Extension and Service Standards. Colorado Springs Utilities. 2018.
2. Hydraulic Analysis Report Modeling Criteria. Colorado Springs Utilities. 2012.
3. Final Utility Report for Saddlehorn Ranch. JR Engineering. November 27, 2019.
4. Final Utility Report for Saddlehorn Ranch Filing 1. JR Engineering. November 27, 2019.

APPENDIX A
VICINITY MAP

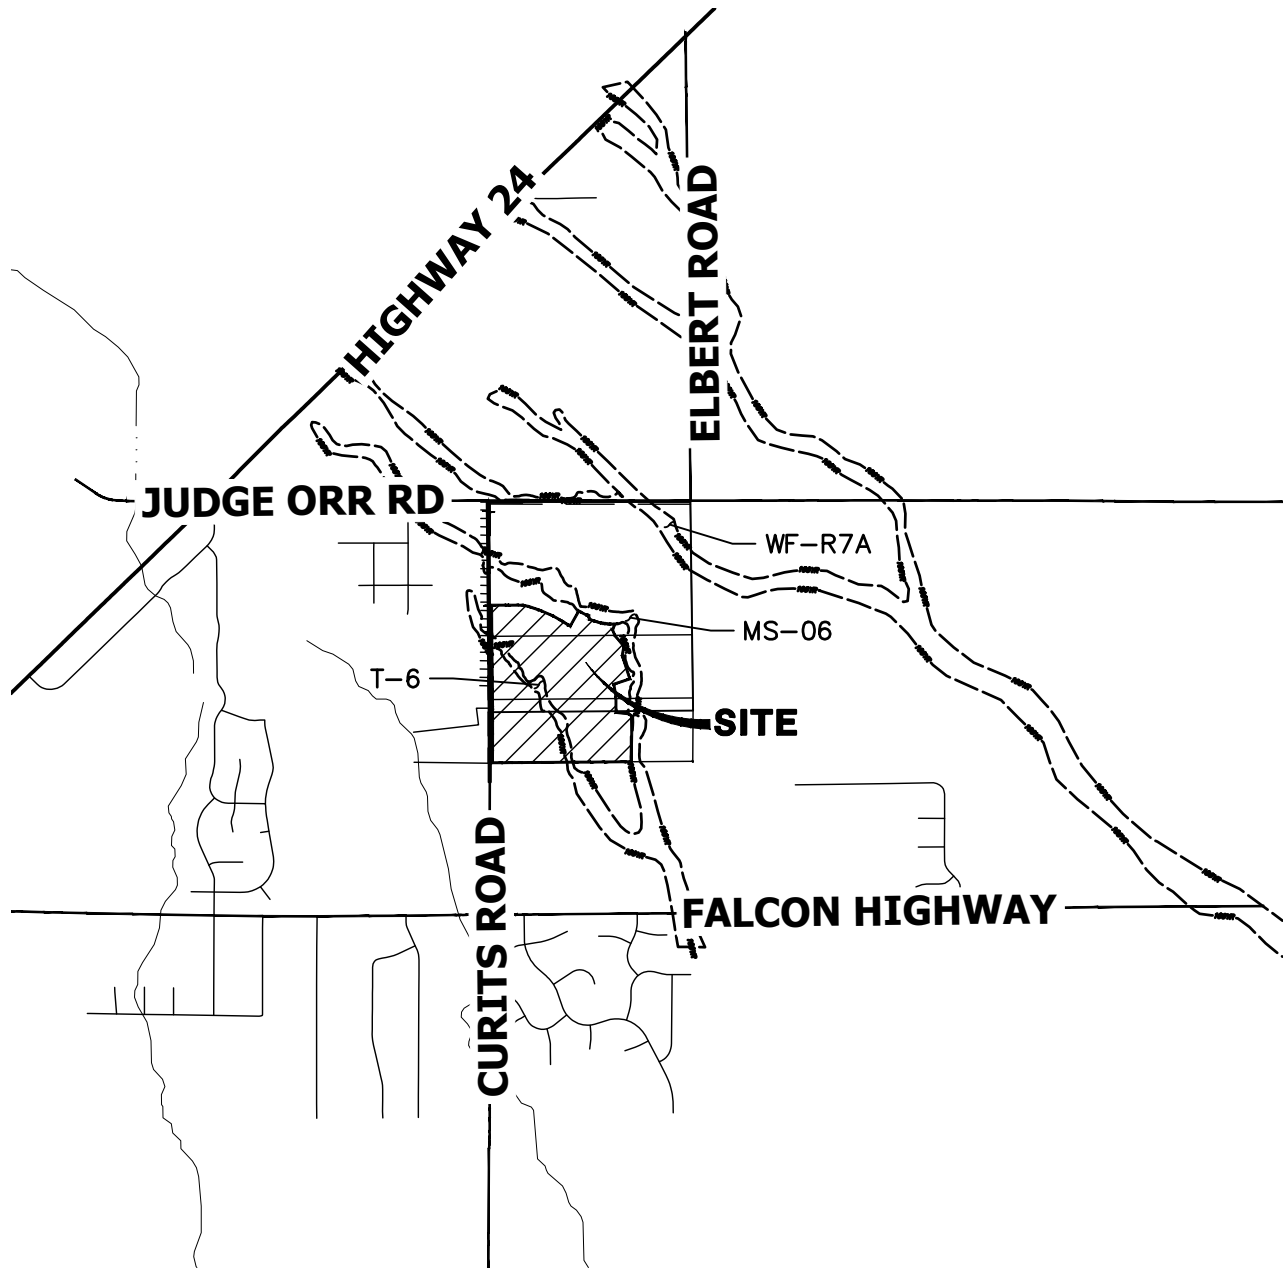

5000 2500 0 5000 10000

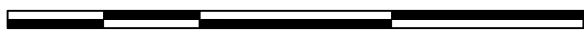

ORIGINAL SCALE: 1" = 5000'



VICINITY MAP
 SADDLEHORN RANCH FILING 2
 25142.02
 05/07/2021
 SHEET 1 OF 1



J·R ENGINEERING

A Westrian Company


Centennial 303-740-9393 • Colorado Springs 719-593-2593
 Fort Collins 970-491-9888 • www.jrengineering.com

X:\2510000.all\2514204\Drawings\Sheet Dvgs\Utility Report\2514204_VIC MAP.dwg, VICINITY MAP, 5/5/2021 3:46:45 PM, StoneN

APPENDIX B
WATER SYSTEM DATA

SADDLEHORN RANCH FILINGS 1 & 2


WATER SYSTEM MAP

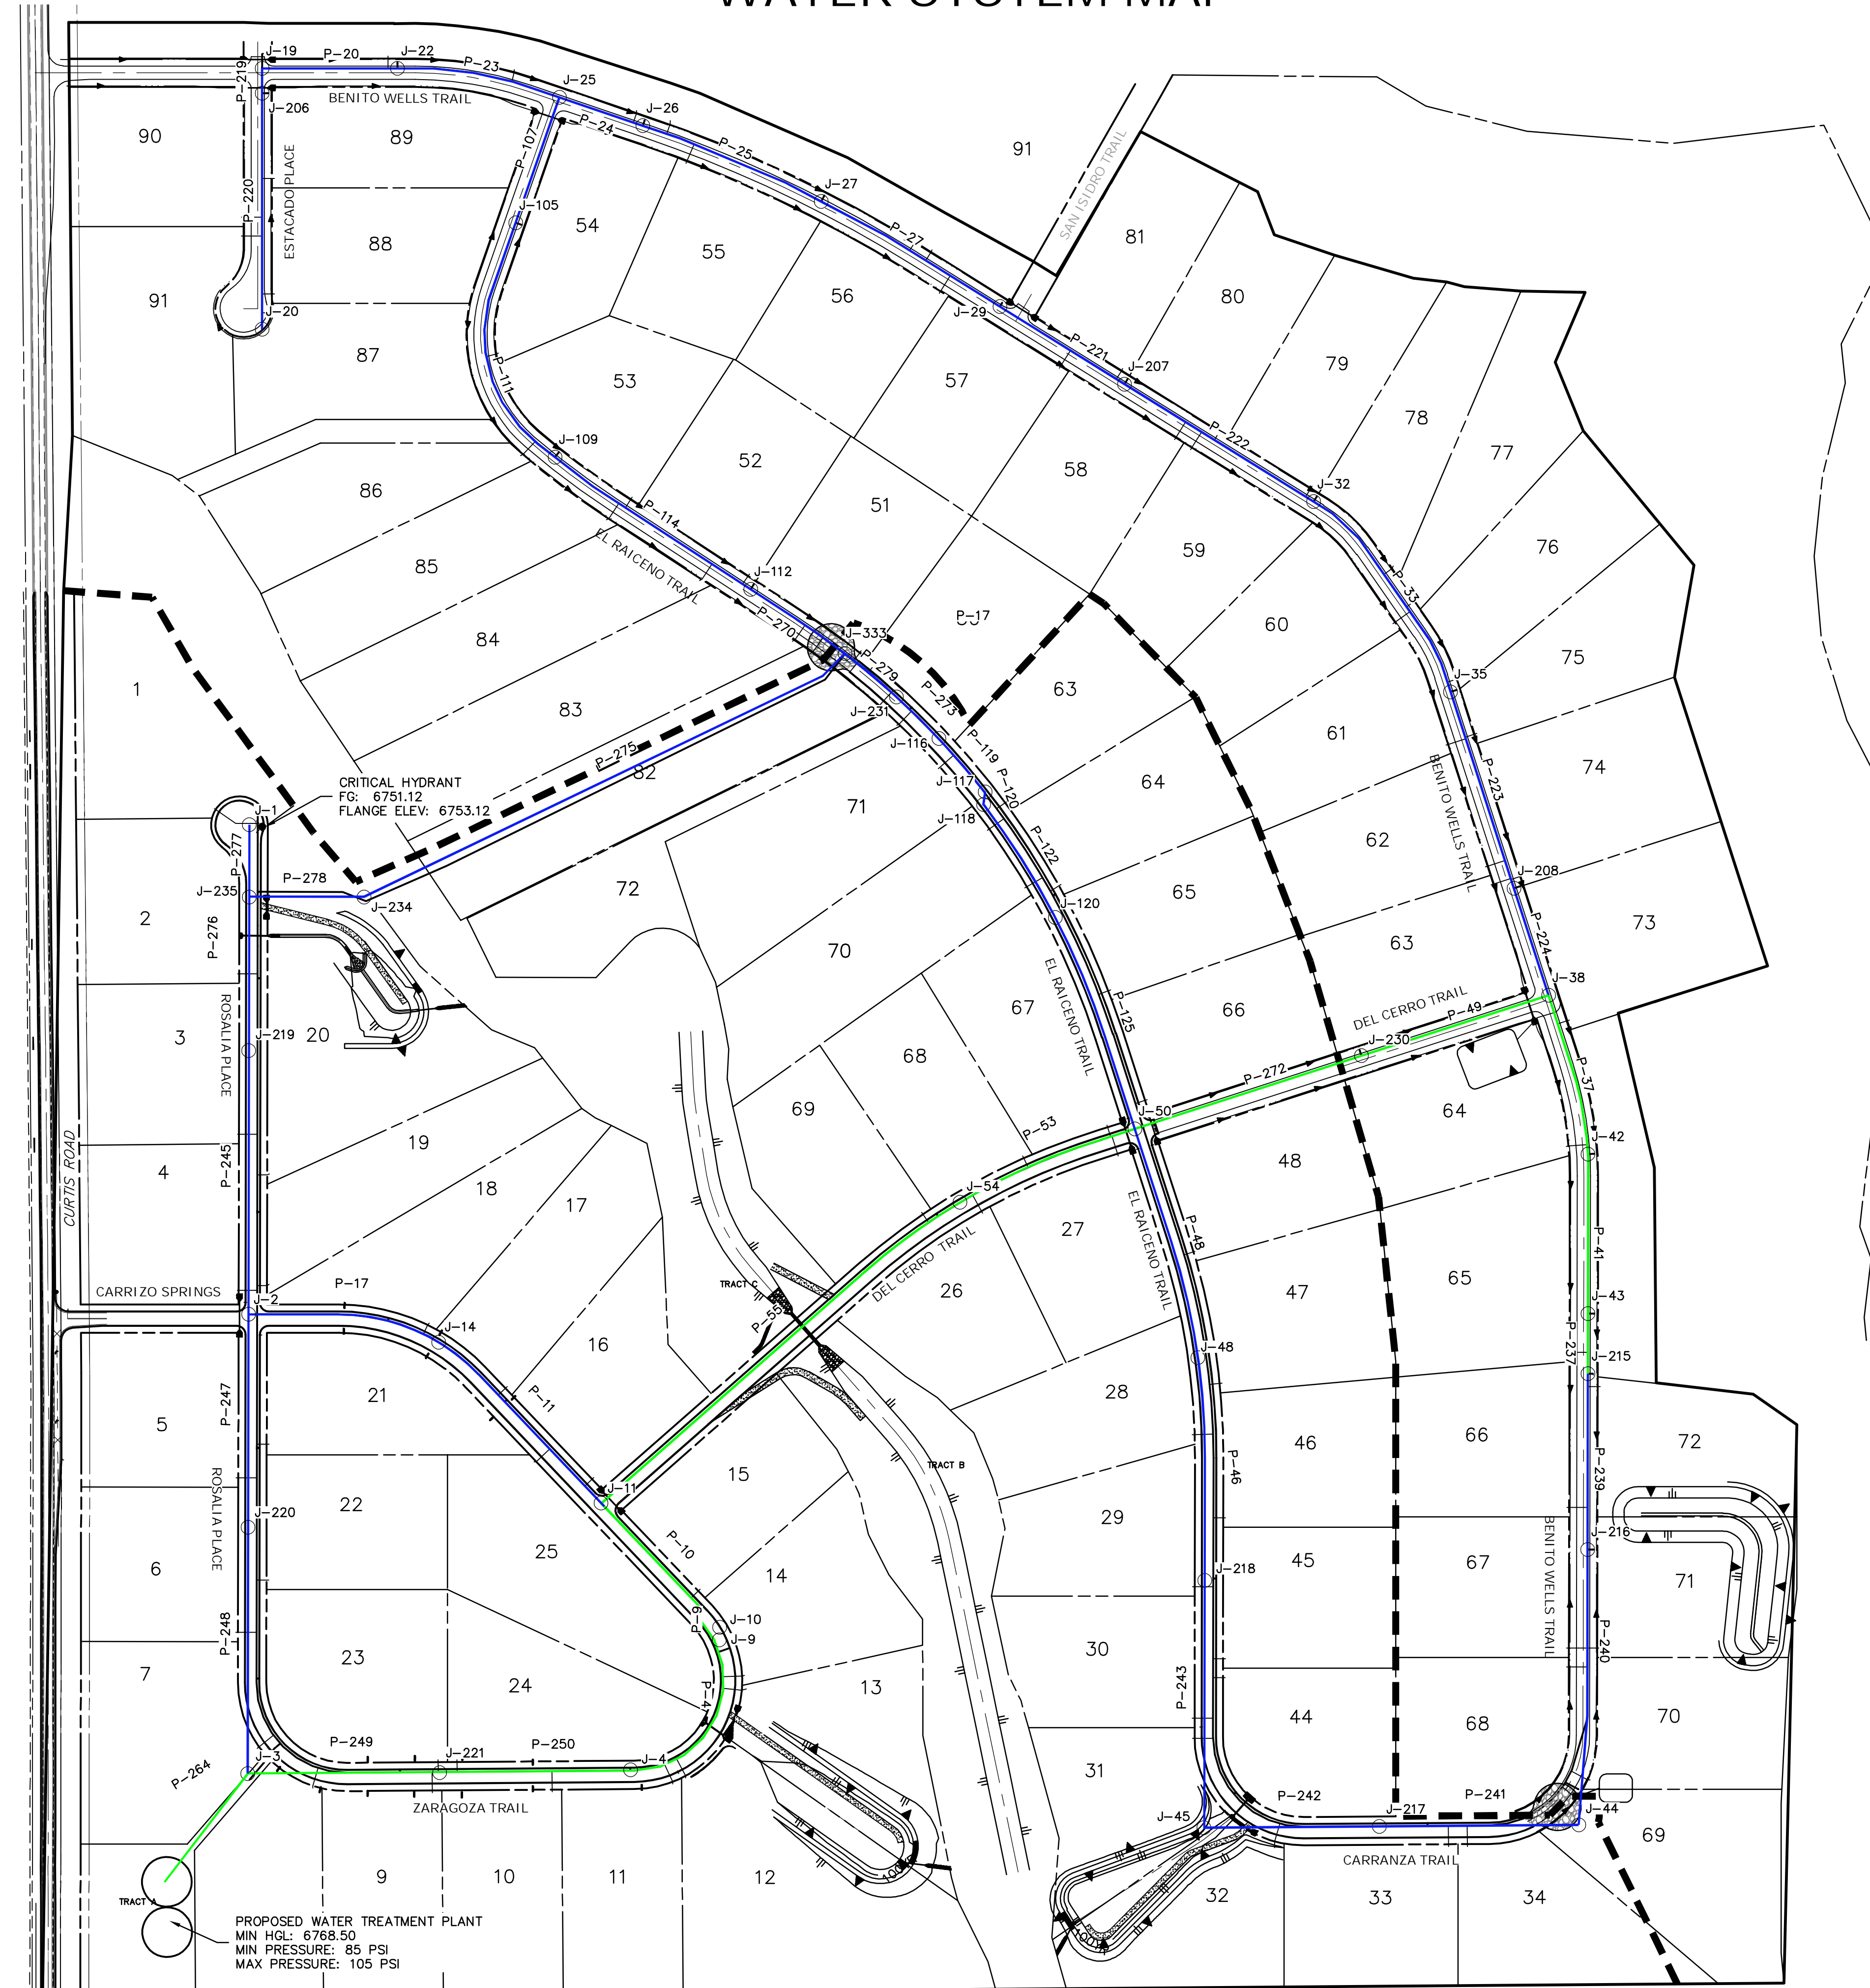

COLORADO SPRINGS UTILITIES HYDRAULIC MODELING CRITERIA		
Max Day (85 PSI)	Ultimate Buildout	Filing 1&2 Standalone
Minimum System Pressure (PSI)	81.6	87.2
Maximum System Pressure (PSI)	129.9	120.5
Maximum System Velocity (FT/S)	0.68	0.30
Maximum System Headloss (FT)	0.100	0.02
Max Day + Fire Flow (85 PSI)		
Minimum System Pressure (PSI)	43.5	79.7
Number of Junctions Less than 20 psi	0	0
Maximum System Pressure (PSI)	120.6	116.8
Maximum System Velocity (FT/S)	9.62	9.59
Maximum System Headloss (FT)	22.1	9.42

LEGEND

- P-1 12-IN PVC WATERLINE
- P-1 8-IN PVC WATERLINE
- J-1 WATERCAD JUNCTION
- PROPERTY LINE
- RIGHT-OF-WAY LINE
- FILING 1&2 BOUNDARY
- PHASE LINE

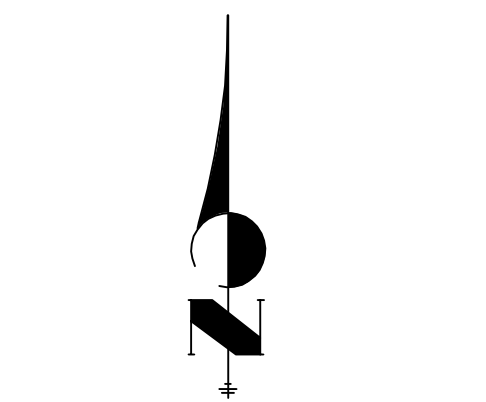

200 100 0 200
ORIGINAL SCALE: 1" = 200'


WATER SYSTEM MAP
SADDLEHORN RANCH
JOB NO. 25142.04
05/07/2021
SHEET 1 OF 1



Centennial 303-740-9393 • Colorado Springs 719-593-2593
Fort Collins 970-491-9888 • www.jrengineering.com

X:\2510006.ar\2514204\Drawings\Sheet\Drawings\Utility\Report\WaterCAD System Map.dwg Layout: 05/07/2021 3:51:11 PM, Suneh

MAX DAY 105 PSI

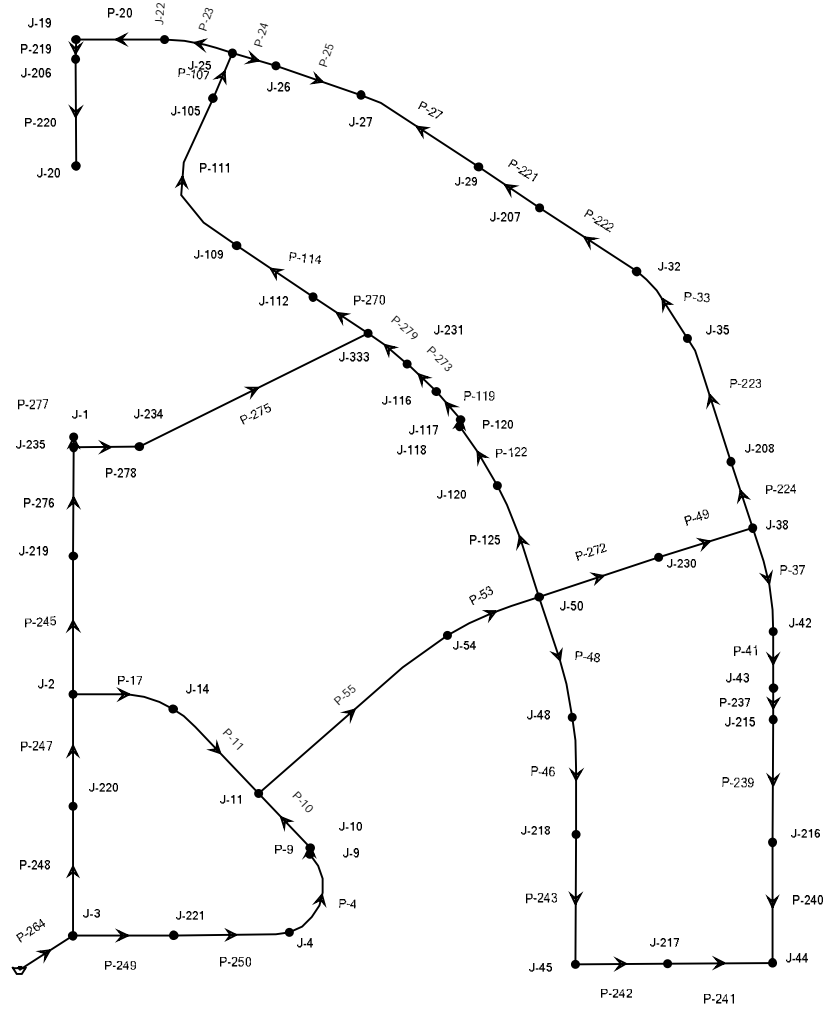

Scenario: Average Day 85 PSI
Current Time Step: 0.000 h
FlexTable: Junction Table

Label	Elevation (ft)	Demand (gpm)	Hydraulic Grade (ft)	Pressure (psi)
J-216	6,685.5	1.65	6,964.0	120.5
J-215	6,686.6	0.00	6,964.0	120.0
J-43	6,687.9	0.00	6,964.0	119.5
J-42	6,691.4	0.83	6,964.0	117.9
J-45	6,694.6	1.24	6,964.0	116.6
J-44	6,696.3	1.65	6,964.0	115.8
J-38	6,697.8	0.00	6,964.0	115.2
J-217	6,698.9	0.41	6,964.0	114.7
J-230	6,700.8	0.41	6,964.0	113.9
J-218	6,700.9	1.65	6,964.0	113.8
J-208	6,701.5	1.24	6,964.0	113.6
J-35	6,706.3	1.65	6,964.0	111.5
J-48	6,706.3	0.83	6,964.0	111.5
J-50	6,710.8	1.65	6,964.0	109.5
J-32	6,711.3	1.65	6,964.0	109.3
J-4	6,713.7	0.83	6,964.0	108.3
J-54	6,716.4	1.24	6,964.0	107.1
J-207	6,718.9	1.24	6,964.0	106.0
J-120	6,719.2	1.24	6,964.0	105.9
J-9	6,721.6	0.00	6,964.0	104.9
J-10	6,721.6	0.83	6,964.0	104.9
J-29	6,724.1	0.83	6,964.0	103.8
J-231	6,724.3	0.00	6,964.0	103.7
J-333	6,726.7	1.24	6,964.0	102.7
J-116	6,726.8	1.24	6,964.0	102.6
J-117	6,727.0	0.00	6,964.0	102.5
J-118	6,727.0	0.00	6,964.0	102.5
J-11	6,727.2	0.83	6,964.0	102.4
J-112	6,730.8	1.24	6,964.0	100.9
J-27	6,731.4	1.24	6,964.0	100.6
J-221	6,736.5	1.24	6,964.0	98.4
J-109	6,736.7	1.24	6,964.0	98.3
J-14	6,737.8	1.24	6,964.0	97.9
J-26	6,738.0	1.24	6,964.0	97.8
J-234	6,738.5	0.00	6,964.0	97.6
J-25	6,740.6	0.00	6,964.0	96.7
J-105	6,741.4	0.41	6,964.0	96.3
J-22	6,745.5	0.83	6,964.0	94.6
J-206	6,749.1	0.83	6,964.0	93.0
J-19	6,749.5	0.00	6,964.0	92.8
J-235	6,750.3	0.00	6,964.0	92.5
J-20	6,750.5	1.24	6,964.0	92.4
J-219	6,751.8	0.83	6,964.0	91.8
J-1	6,752.4	0.83	6,964.0	91.5
J-2	6,758.7	1.24	6,964.0	88.8
J-220	6,761.4	0.83	6,964.0	87.7
J-3	6,762.4	1.65	6,964.0	87.2

X:\2510000.a\2514204\WaterCAD\251420.04 Filing 2.wtg

Scenario: Average Day 85 PSI
Current Time Step: 0.000 h
FlexTable: Pipe Table

Label	Length (ft)	Diameter (in)	Hazen-Williams C	Flow (Absolute) (gpm)	Velocity (Maximum) (ft/s)	Headloss (ft)
P-4	390	12.0	123.0	25.16	0.07	0.00
P-9	26	12.0	123.0	25.16	0.07	0.00
P-10	301	12.0	123.0	24.34	0.07	0.00
P-11	486	8.0	120.0	0.42	0.00	0.00
P-17	413	8.0	120.0	1.66	0.01	0.00
P-20	287	8.0	120.0	2.07	0.01	0.00
P-23	351	8.0	120.0	2.89	0.02	0.00
P-24	187	8.0	120.0	1.36	0.01	0.00
P-25	411	8.0	120.0	0.12	0.00	0.00
P-27	439	8.0	120.0	1.12	0.01	0.00
P-33	505	8.0	120.0	4.84	0.03	0.00
P-37	348	12.0	123.0	3.66	0.01	0.00
P-41	338	12.0	123.0	2.84	0.01	0.00
P-46	473	8.0	120.0	3.77	0.02	0.00
P-48	504	8.0	120.0	4.60	0.03	0.00
P-49	417	12.0	123.0	11.39	0.03	0.00
P-53	403	12.0	123.0	22.70	0.06	0.00
P-55	993	12.0	123.0	23.94	0.07	0.00
P-107	282	8.0	120.0	4.25	0.03	0.00
P-111	560	8.0	120.0	4.66	0.03	0.00
P-114	500	8.0	120.0	5.90	0.04	0.00
P-119	150	8.0	120.0	3.40	0.02	0.00
P-120	27	8.0	120.0	3.40	0.02	0.00
P-122	284	8.0	120.0	3.40	0.02	0.00
P-125	479	8.0	120.0	4.64	0.03	0.00
P-219	52	8.0	120.0	2.07	0.01	0.00
P-220	500	8.0	120.0	1.24	0.01	0.00
P-221	311	8.0	120.0	1.95	0.01	0.00
P-222	472	8.0	120.0	3.19	0.02	0.00
P-223	438	8.0	120.0	6.49	0.04	0.00
P-224	238	8.0	120.0	7.73	0.05	0.00
P-237	127	8.0	120.0	2.84	0.02	0.00
P-239	373	8.0	120.0	2.84	0.02	0.00
P-240	584	8.0	120.0	1.18	0.01	0.00
P-241	423	8.0	120.0	0.47	0.00	0.00
P-242	371	8.0	120.0	0.88	0.01	0.00
P-243	524	8.0	120.0	2.12	0.01	0.00
P-245	559	8.0	120.0	7.87	0.05	0.00
P-247	451	8.0	120.0	10.77	0.07	0.00
P-248	522	8.0	120.0	11.59	0.07	0.00
P-249	407	12.0	123.0	27.23	0.08	0.00
P-250	467	12.0	123.0	25.99	0.07	0.00
P-264	257	12.0	123.0	40.47	0.11	0.00
P-270	242	8.0	120.0	7.14	0.05	0.00
P-272	505	12.0	123.0	11.80	0.03	0.00
P-273	126	8.0	120.0	2.17	0.01	0.00
P-275	1,027	8.0	120.0	6.21	0.04	0.00
P-276	439	8.0	120.0	7.04	0.04	0.00
P-277	40	8.0	120.0	0.83	0.01	0.00
P-278	265	8.0	120.0	6.21	0.04	0.00
P-279	238	8.0	120.0	2.17	0.01	0.00

X:\2510000.all\2514204\WaterCAD\251420.04 Filing 2.wtg

Scenario: Max Day 85 PSI
Current Time Step: 0.000 h
FlexTable: Junction Table

Label	Elevation (ft)	Demand (gpm)	Hydraulic Grade (ft)	Pressure (psi)
J-216	6,685.5	4.38	6,963.9	120.5
J-215	6,686.6	0.00	6,963.9	120.0
J-43	6,687.9	0.00	6,963.9	119.4
J-42	6,691.4	2.19	6,963.9	117.9
J-45	6,694.6	3.28	6,963.9	116.5
J-44	6,696.3	4.38	6,963.9	115.8
J-38	6,697.8	0.00	6,963.9	115.2
J-217	6,698.9	1.09	6,963.9	114.7
J-230	6,700.8	1.09	6,963.9	113.9
J-218	6,700.9	4.38	6,963.9	113.8
J-208	6,701.5	3.28	6,963.9	113.6
J-35	6,706.3	4.38	6,963.9	111.5
J-48	6,706.3	2.19	6,963.9	111.5
J-50	6,710.8	4.38	6,963.9	109.5
J-32	6,711.3	4.38	6,963.9	109.3
J-4	6,713.7	2.19	6,964.0	108.3
J-54	6,716.4	3.28	6,963.9	107.1
J-207	6,718.9	3.28	6,963.9	106.0
J-120	6,719.2	3.28	6,963.9	105.9
J-9	6,721.6	0.00	6,964.0	104.9
J-10	6,721.6	2.19	6,964.0	104.9
J-29	6,724.1	2.19	6,963.9	103.8
J-231	6,724.3	0.00	6,963.9	103.7
J-333	6,726.7	3.28	6,963.9	102.6
J-116	6,726.8	3.28	6,963.9	102.6
J-117	6,727.0	0.00	6,963.9	102.5
J-118	6,727.0	0.00	6,963.9	102.5
J-11	6,727.2	2.19	6,964.0	102.4
J-112	6,730.8	3.28	6,963.9	100.9
J-27	6,731.4	3.28	6,963.9	100.6
J-221	6,736.5	3.28	6,964.0	98.4
J-109	6,736.7	3.28	6,963.9	98.3
J-14	6,737.8	3.28	6,964.0	97.8
J-26	6,738.0	3.28	6,963.9	97.8
J-234	6,738.5	0.00	6,963.9	97.5
J-25	6,740.6	0.00	6,963.9	96.6
J-105	6,741.4	1.09	6,963.9	96.3
J-22	6,745.5	2.19	6,963.9	94.5
J-206	6,749.1	2.19	6,963.9	93.0
J-19	6,749.5	0.00	6,963.9	92.8
J-235	6,750.3	0.00	6,963.9	92.4
J-20	6,750.5	3.28	6,963.9	92.4
J-219	6,751.8	2.19	6,963.9	91.8
J-1	6,752.4	2.19	6,963.9	91.5
J-2	6,758.7	3.28	6,964.0	88.8
J-220	6,761.4	2.19	6,964.0	87.6
J-3	6,762.4	4.38	6,964.0	87.2

X:\2510000.all\2514204\WaterCAD\251420.04 Filing 2.wtg

Scenario: Max Day 85 PSI
Current Time Step: 0.000 h
FlexTable: Pipe Table

Label	Length (ft)	Diameter (in)	Hazen-Williams C	Flow (Absolute) (gpm)	Velocity (Maximum) (ft/s)	Headloss (ft)
P-4	390	12.0	123.0	66.68	0.19	0.01
P-9	26	12.0	123.0	66.68	0.19	0.00
P-10	301	12.0	123.0	64.49	0.18	0.01
P-11	486	8.0	120.0	1.12	0.01	0.00
P-17	413	8.0	120.0	4.41	0.03	0.00
P-20	287	8.0	120.0	5.47	0.03	0.00
P-23	351	8.0	120.0	7.66	0.05	0.00
P-24	187	8.0	120.0	3.60	0.02	0.00
P-25	411	8.0	120.0	0.31	0.00	0.00
P-27	439	8.0	120.0	2.97	0.02	0.00
P-33	505	8.0	120.0	12.82	0.08	0.00
P-37	348	12.0	123.0	9.70	0.03	0.00
P-41	338	12.0	123.0	7.52	0.02	0.00
P-46	473	8.0	120.0	10.00	0.06	0.00
P-48	504	8.0	120.0	12.18	0.08	0.00
P-49	417	12.0	123.0	30.18	0.09	0.00
P-53	403	12.0	123.0	60.15	0.17	0.01
P-55	993	12.0	123.0	63.43	0.18	0.02
P-107	282	8.0	120.0	11.26	0.07	0.00
P-111	560	8.0	120.0	12.35	0.08	0.00
P-114	500	8.0	120.0	15.64	0.10	0.00
P-119	150	8.0	120.0	9.02	0.06	0.00
P-120	27	8.0	120.0	9.02	0.06	0.00
P-122	284	8.0	120.0	9.02	0.06	0.00
P-125	479	8.0	120.0	12.30	0.08	0.00
P-219	52	8.0	120.0	5.47	0.03	0.00
P-220	500	8.0	120.0	3.28	0.02	0.00
P-221	311	8.0	120.0	5.16	0.03	0.00
P-222	472	8.0	120.0	8.44	0.05	0.00
P-223	438	8.0	120.0	17.20	0.11	0.00
P-224	238	8.0	120.0	20.48	0.13	0.00
P-237	127	8.0	120.0	7.52	0.05	0.00
P-239	373	8.0	120.0	7.52	0.05	0.00
P-240	584	8.0	120.0	3.14	0.02	0.00
P-241	423	8.0	120.0	1.24	0.01	0.00
P-242	371	8.0	120.0	2.33	0.01	0.00
P-243	524	8.0	120.0	5.62	0.04	0.00
P-245	559	8.0	120.0	20.84	0.13	0.01
P-247	451	8.0	120.0	28.53	0.18	0.01
P-248	522	8.0	120.0	30.72	0.20	0.02
P-249	407	12.0	123.0	72.16	0.20	0.01
P-250	467	12.0	123.0	68.87	0.20	0.01
P-264	257	12.0	123.0	107.26	0.30	0.01
P-270	242	8.0	120.0	18.92	0.12	0.00
P-272	505	12.0	123.0	31.28	0.09	0.00
P-273	126	8.0	120.0	5.74	0.04	0.00
P-275	1,027	8.0	120.0	16.47	0.11	0.01
P-276	439	8.0	120.0	18.65	0.12	0.01
P-277	40	8.0	120.0	2.19	0.01	0.00
P-278	265	8.0	120.0	16.47	0.11	0.00
P-279	238	8.0	120.0	5.74	0.04	0.00

X:\2510000.a\2514204\WaterCAD\251420.04 Filing 2.wtg

Scenario: Max Day + FIRE FLOW 85 PSI
Current Time Step: 0.000 h
FlexTable: Junction Table

Label	Elevation (ft)	Demand (gpm)	Hydraulic Grade (ft)	Pressure (psi)
J-216	6,685.5	4.38	6,955.4	116.8
J-215	6,686.6	0.00	6,955.3	116.3
J-43	6,687.9	0.00	6,955.3	115.7
J-42	6,691.4	2.19	6,955.3	114.2
J-45	6,694.6	3.28	6,955.4	112.8
J-44	6,696.3	4.38	6,955.4	112.1
J-38	6,697.8	0.00	6,955.3	111.4
J-217	6,698.9	1.09	6,955.4	111.0
J-230	6,700.8	1.09	6,955.4	110.2
J-218	6,700.9	4.38	6,955.4	110.1
J-208	6,701.5	3.28	6,955.0	109.7
J-35	6,706.3	4.38	6,954.4	107.3
J-48	6,706.3	2.19	6,955.5	107.8
J-50	6,710.8	4.38	6,955.5	105.9
J-32	6,711.3	4.38	6,953.7	104.9
J-4	6,713.7	2.19	6,959.6	106.4
J-54	6,716.4	3.28	6,956.1	103.7
J-207	6,718.9	3.28	6,953.1	101.3
J-120	6,719.2	3.28	6,953.3	101.3
J-9	6,721.6	0.00	6,958.5	102.5
J-10	6,721.6	2.19	6,958.4	102.5
J-29	6,724.1	2.19	6,952.7	98.9
J-231	6,724.3	0.00	6,950.7	98.0
J-333	6,726.7	3.28	6,949.7	96.5
J-116	6,726.8	3.28	6,951.3	97.1
J-117	6,727.0	0.00	6,951.9	97.3
J-118	6,727.0	0.00	6,952.1	97.4
J-11	6,727.2	2.19	6,957.5	99.6
J-112	6,730.8	3.28	6,949.9	94.8
J-27	6,731.4	3.28	6,952.1	95.5
J-221	6,736.5	3.28	6,961.0	97.1
J-109	6,736.7	3.28	6,950.4	92.5
J-14	6,737.8	3.28	6,956.2	94.5
J-26	6,738.0	3.28	6,951.6	92.4
J-234	6,738.5	0.00	6,940.7	87.5
J-25	6,740.6	0.00	6,951.4	91.2
J-105	6,741.4	1.09	6,951.1	90.7
J-22	6,745.5	2.19	6,951.4	89.1
J-206	6,749.1	2.19	6,951.4	87.5
J-19	6,749.5	0.00	6,951.4	87.4
J-235	6,750.3	0.00	6,938.3	81.4
J-20	6,750.5	3.28	6,951.4	86.9
J-219	6,751.8	2.19	6,945.7	83.9
J-1	6,752.4	1,502.19	6,936.5	79.7
J-2	6,758.7	3.28	6,955.1	85.0
J-220	6,761.4	2.19	6,958.4	85.2
J-3	6,762.4	4.38	6,962.3	86.5

X:\2510000.a\2514204\WaterCAD\251420.04 Filing 2.wtg

Scenario: Max Day + FIRE FLOW 85 PSI
Current Time Step: 0.000 h
FlexTable: Pipe Table

Label	Length (ft)	Diameter (in)	Hazen-Williams C	Flow (Absolute) (gpm)	Velocity (Maximum) (ft/s)	Headloss (ft)
P-4	390	12.0	123.0	1,032.26	2.93	1.16
P-9	26	12.0	123.0	1,032.26	2.93	0.08
P-10	301	12.0	123.0	1,030.07	2.92	0.89
P-11	486	8.0	120.0	327.25	2.09	1.30
P-17	413	8.0	120.0	323.97	2.07	1.09
P-20	287	8.0	120.0	5.47	0.03	0.00
P-23	351	8.0	120.0	7.66	0.05	0.00
P-24	187	8.0	120.0	211.39	1.35	0.22
P-25	411	8.0	120.0	214.67	1.37	0.50
P-27	439	8.0	120.0	217.96	1.39	0.55
P-33	505	8.0	120.0	227.81	1.45	0.69
P-37	348	12.0	123.0	22.28	0.06	0.00
P-41	338	12.0	123.0	24.47	0.07	0.00
P-46	473	8.0	120.0	41.98	0.27	0.03
P-48	504	8.0	120.0	44.17	0.28	0.03
P-49	417	12.0	123.0	213.19	0.60	0.07
P-53	403	12.0	123.0	697.35	1.98	0.58
P-55	993	12.0	123.0	700.63	1.99	1.44
P-107	282	8.0	120.0	203.73	1.30	0.31
P-111	560	8.0	120.0	202.64	1.29	0.62
P-114	500	8.0	120.0	199.35	1.27	0.53
P-119	150	8.0	120.0	431.24	2.75	0.67
P-120	27	8.0	120.0	431.24	2.75	0.12
P-122	284	8.0	120.0	431.24	2.75	1.27
P-125	479	8.0	120.0	434.52	2.77	2.17
P-219	52	8.0	120.0	5.47	0.03	0.00
P-220	500	8.0	120.0	3.28	0.02	0.00
P-221	311	8.0	120.0	220.15	1.41	0.40
P-222	472	8.0	120.0	223.43	1.43	0.62
P-223	438	8.0	120.0	232.19	1.48	0.62
P-224	238	8.0	120.0	235.47	1.50	0.35
P-237	127	8.0	120.0	24.47	0.16	0.00
P-239	373	8.0	120.0	24.47	0.16	0.01
P-240	584	8.0	120.0	28.84	0.18	0.02
P-241	423	8.0	120.0	33.22	0.21	0.02
P-242	371	8.0	120.0	34.32	0.22	0.02
P-243	524	8.0	120.0	37.60	0.24	0.03
P-245	559	8.0	120.0	883.64	5.64	9.42
P-247	451	8.0	120.0	562.95	3.59	3.29
P-248	522	8.0	120.0	565.14	3.61	3.84
P-249	407	12.0	123.0	1,037.74	2.94	1.22
P-250	467	12.0	123.0	1,034.45	2.93	1.40
P-264	257	12.0	123.0	1,607.26	4.56	1.74
P-270	242	8.0	120.0	196.07	1.25	0.25
P-272	505	12.0	123.0	214.29	0.61	0.08
P-273	126	8.0	120.0	427.95	2.73	0.55
P-275	1,027	8.0	120.0	620.74	3.96	9.00
P-276	439	8.0	120.0	881.45	5.63	7.36
P-277	40	8.0	120.0	1,502.19	9.59	1.80
P-278	265	8.0	120.0	620.74	3.96	2.32
P-279	238	8.0	120.0	427.95	2.73	1.05

X:\2510000.all\2514204\WaterCAD\251420.04 Filing 2.wtg

Scenario: Average Day 105 PSI
Current Time Step: 0.000 h
FlexTable: Junction Table

Label	Elevation (ft)	Demand (gpm)	Hydraulic Grade (ft)	Pressure (psi)
J-216	6,685.5	1.65	7,010.0	140.4
J-215	6,686.6	0.00	7,010.0	139.9
J-43	6,687.9	0.00	7,010.0	139.4
J-42	6,691.4	0.83	7,010.0	137.8
J-45	6,694.6	1.24	7,010.0	136.5
J-44	6,696.3	1.65	7,010.0	135.7
J-38	6,697.8	0.00	7,010.0	135.1
J-217	6,698.9	0.41	7,010.0	134.6
J-230	6,700.8	0.41	7,010.0	133.8
J-218	6,700.9	1.65	7,010.0	133.7
J-208	6,701.5	1.24	7,010.0	133.5
J-35	6,706.3	1.65	7,010.0	131.4
J-48	6,706.3	0.83	7,010.0	131.4
J-50	6,710.8	1.65	7,010.0	129.4
J-32	6,711.3	1.65	7,010.0	129.2
J-4	6,713.7	0.83	7,010.0	128.2
J-54	6,716.4	1.24	7,010.0	127.0
J-207	6,718.9	1.24	7,010.0	125.9
J-120	6,719.2	1.24	7,010.0	125.8
J-9	6,721.6	0.00	7,010.0	124.8
J-10	6,721.6	0.83	7,010.0	124.8
J-29	6,724.1	0.83	7,010.0	123.7
J-231	6,724.3	0.00	7,010.0	123.6
J-333	6,726.7	1.24	7,010.0	122.6
J-116	6,726.8	1.24	7,010.0	122.5
J-117	6,727.0	0.00	7,010.0	122.4
J-118	6,727.0	0.00	7,010.0	122.4
J-11	6,727.2	0.83	7,010.0	122.4
J-112	6,730.8	1.24	7,010.0	120.8
J-27	6,731.4	1.24	7,010.0	120.5
J-221	6,736.5	1.24	7,010.0	118.3
J-109	6,736.7	1.24	7,010.0	118.2
J-14	6,737.8	1.24	7,010.0	117.8
J-26	6,738.0	1.24	7,010.0	117.7
J-234	6,738.5	0.00	7,010.0	117.5
J-25	6,740.6	0.00	7,010.0	116.6
J-105	6,741.4	0.41	7,010.0	116.2
J-22	6,745.5	0.83	7,010.0	114.5
J-206	6,749.1	0.83	7,010.0	112.9
J-19	6,749.5	0.00	7,010.0	112.7
J-235	6,750.3	0.00	7,010.0	112.4
J-20	6,750.5	1.24	7,010.0	112.3
J-219	6,751.8	0.83	7,010.0	111.7
J-1	6,752.4	0.83	7,010.0	111.4
J-2	6,758.7	1.24	7,010.0	108.7
J-220	6,761.4	0.83	7,010.0	107.6
J-3	6,762.4	1.65	7,010.0	107.1

X:\2510000.all\2514204\WaterCAD\251420.04 Filing 2.wtg

Scenario: Average Day 105 PSI
Current Time Step: 0.000 h
FlexTable: Pipe Table

Label	Length (ft)	Diameter (in)	Hazen-Williams C	Flow (Absolute) (gpm)	Velocity (Maximum) (ft/s)	Headloss (ft)
P-4	390	12.0	123.0	25.16	0.07	0.00
P-9	26	12.0	123.0	25.16	0.07	0.00
P-10	301	12.0	123.0	24.34	0.07	0.00
P-11	486	8.0	120.0	0.42	0.00	0.00
P-17	413	8.0	120.0	1.66	0.01	0.00
P-20	287	8.0	120.0	2.07	0.01	0.00
P-23	351	8.0	120.0	2.89	0.02	0.00
P-24	187	8.0	120.0	1.36	0.01	0.00
P-25	411	8.0	120.0	0.12	0.00	0.00
P-27	439	8.0	120.0	1.12	0.01	0.00
P-33	505	8.0	120.0	4.84	0.03	0.00
P-37	348	12.0	123.0	3.66	0.01	0.00
P-41	338	12.0	123.0	2.84	0.01	0.00
P-46	473	8.0	120.0	3.77	0.02	0.00
P-48	504	8.0	120.0	4.60	0.03	0.00
P-49	417	12.0	123.0	11.39	0.03	0.00
P-53	403	12.0	123.0	22.70	0.06	0.00
P-55	993	12.0	123.0	23.94	0.07	0.00
P-107	282	8.0	120.0	4.25	0.03	0.00
P-111	560	8.0	120.0	4.66	0.03	0.00
P-114	500	8.0	120.0	5.90	0.04	0.00
P-119	150	8.0	120.0	3.40	0.02	0.00
P-120	27	8.0	120.0	3.40	0.02	0.00
P-122	284	8.0	120.0	3.40	0.02	0.00
P-125	479	8.0	120.0	4.64	0.03	0.00
P-219	52	8.0	120.0	2.07	0.01	0.00
P-220	500	8.0	120.0	1.24	0.01	0.00
P-221	311	8.0	120.0	1.95	0.01	0.00
P-222	472	8.0	120.0	3.19	0.02	0.00
P-223	438	8.0	120.0	6.49	0.04	0.00
P-224	238	8.0	120.0	7.73	0.05	0.00
P-237	127	8.0	120.0	2.84	0.02	0.00
P-239	373	8.0	120.0	2.84	0.02	0.00
P-240	584	8.0	120.0	1.18	0.01	0.00
P-241	423	8.0	120.0	0.47	0.00	0.00
P-242	371	8.0	120.0	0.88	0.01	0.00
P-243	524	8.0	120.0	2.12	0.01	0.00
P-245	559	8.0	120.0	7.87	0.05	0.00
P-247	451	8.0	120.0	10.77	0.07	0.00
P-248	522	8.0	120.0	11.59	0.07	0.00
P-249	407	12.0	123.0	27.23	0.08	0.00
P-250	467	12.0	123.0	25.99	0.07	0.00
P-264	257	12.0	123.0	40.47	0.11	0.00
P-270	242	8.0	120.0	7.14	0.05	0.00
P-272	505	12.0	123.0	11.80	0.03	0.00
P-273	126	8.0	120.0	2.17	0.01	0.00
P-275	1,027	8.0	120.0	6.21	0.04	0.00
P-276	439	8.0	120.0	7.04	0.04	0.00
P-277	40	8.0	120.0	0.83	0.01	0.00
P-278	265	8.0	120.0	6.21	0.04	0.00
P-279	238	8.0	120.0	2.17	0.01	0.00

X:\2510000.all\2514204\WaterCAD\251420.04 Filing 2.wtg

Scenario: Max Day 105 PSI
Current Time Step: 0.000 h
FlexTable: Junction Table

Label	Elevation (ft)	Demand (gpm)	Hydraulic Grade (ft)	Pressure (psi)
J-216	6,685.5	4.38	7,009.9	140.4
J-215	6,686.6	0.00	7,009.9	139.9
J-43	6,687.9	0.00	7,009.9	139.3
J-42	6,691.4	2.19	7,009.9	137.8
J-45	6,694.6	3.28	7,009.9	136.4
J-44	6,696.3	4.38	7,009.9	135.7
J-38	6,697.8	0.00	7,009.9	135.1
J-217	6,698.9	1.09	7,009.9	134.6
J-230	6,700.8	1.09	7,009.9	133.8
J-218	6,700.9	4.38	7,009.9	133.7
J-208	6,701.5	3.28	7,009.9	133.5
J-35	6,706.3	4.38	7,009.9	131.4
J-48	6,706.3	2.19	7,009.9	131.4
J-50	6,710.8	4.38	7,009.9	129.4
J-32	6,711.3	4.38	7,009.9	129.2
J-4	6,713.7	2.19	7,010.0	128.2
J-54	6,716.4	3.28	7,009.9	127.0
J-207	6,718.9	3.28	7,009.9	125.9
J-120	6,719.2	3.28	7,009.9	125.8
J-9	6,721.6	0.00	7,010.0	124.8
J-10	6,721.6	2.19	7,010.0	124.8
J-29	6,724.1	2.19	7,009.9	123.7
J-231	6,724.3	0.00	7,009.9	123.6
J-333	6,726.7	3.28	7,009.9	122.5
J-116	6,726.8	3.28	7,009.9	122.5
J-117	6,727.0	0.00	7,009.9	122.4
J-118	6,727.0	0.00	7,009.9	122.4
J-11	6,727.2	2.19	7,010.0	122.3
J-112	6,730.8	3.28	7,009.9	120.8
J-27	6,731.4	3.28	7,009.9	120.5
J-221	6,736.5	3.28	7,010.0	118.3
J-109	6,736.7	3.28	7,009.9	118.2
J-14	6,737.8	3.28	7,010.0	117.7
J-26	6,738.0	3.28	7,009.9	117.7
J-234	6,738.5	0.00	7,009.9	117.4
J-25	6,740.6	0.00	7,009.9	116.5
J-105	6,741.4	1.09	7,009.9	116.2
J-22	6,745.5	2.19	7,009.9	114.4
J-206	6,749.1	2.19	7,009.9	112.9
J-19	6,749.5	0.00	7,009.9	112.7
J-235	6,750.3	0.00	7,009.9	112.3
J-20	6,750.5	3.28	7,009.9	112.3
J-219	6,751.8	2.19	7,009.9	111.7
J-1	6,752.4	2.19	7,009.9	111.4
J-2	6,758.7	3.28	7,010.0	108.7
J-220	6,761.4	2.19	7,010.0	107.5
J-3	6,762.4	4.38	7,010.0	107.1

X:\2510000.a\2514204\WaterCAD\251420.04 Filing 2.wtg

Scenario: Max Day 105 PSI
Current Time Step: 0.000 h
FlexTable: Pipe Table

Label	Length (ft)	Diameter (in)	Hazen-Williams C	Flow (Absolute) (gpm)	Velocity (Maximum) (ft/s)	Headloss (ft)
P-4	390	12.0	123.0	66.68	0.19	0.01
P-9	26	12.0	123.0	66.68	0.19	0.00
P-10	301	12.0	123.0	64.49	0.18	0.01
P-11	486	8.0	120.0	1.12	0.01	0.00
P-17	413	8.0	120.0	4.41	0.03	0.00
P-20	287	8.0	120.0	5.47	0.03	0.00
P-23	351	8.0	120.0	7.66	0.05	0.00
P-24	187	8.0	120.0	3.60	0.02	0.00
P-25	411	8.0	120.0	0.31	0.00	0.00
P-27	439	8.0	120.0	2.97	0.02	0.00
P-33	505	8.0	120.0	12.82	0.08	0.00
P-37	348	12.0	123.0	9.70	0.03	0.00
P-41	338	12.0	123.0	7.52	0.02	0.00
P-46	473	8.0	120.0	10.00	0.06	0.00
P-48	504	8.0	120.0	12.18	0.08	0.00
P-49	417	12.0	123.0	30.18	0.09	0.00
P-53	403	12.0	123.0	60.15	0.17	0.01
P-55	993	12.0	123.0	63.43	0.18	0.02
P-107	282	8.0	120.0	11.26	0.07	0.00
P-111	560	8.0	120.0	12.35	0.08	0.00
P-114	500	8.0	120.0	15.64	0.10	0.00
P-119	150	8.0	120.0	9.02	0.06	0.00
P-120	27	8.0	120.0	9.02	0.06	0.00
P-122	284	8.0	120.0	9.02	0.06	0.00
P-125	479	8.0	120.0	12.30	0.08	0.00
P-219	52	8.0	120.0	5.47	0.03	0.00
P-220	500	8.0	120.0	3.28	0.02	0.00
P-221	311	8.0	120.0	5.16	0.03	0.00
P-222	472	8.0	120.0	8.44	0.05	0.00
P-223	438	8.0	120.0	17.20	0.11	0.00
P-224	238	8.0	120.0	20.48	0.13	0.00
P-237	127	8.0	120.0	7.52	0.05	0.00
P-239	373	8.0	120.0	7.52	0.05	0.00
P-240	584	8.0	120.0	3.14	0.02	0.00
P-241	423	8.0	120.0	1.24	0.01	0.00
P-242	371	8.0	120.0	2.33	0.01	0.00
P-243	524	8.0	120.0	5.62	0.04	0.00
P-245	559	8.0	120.0	20.84	0.13	0.01
P-247	451	8.0	120.0	28.53	0.18	0.01
P-248	522	8.0	120.0	30.72	0.20	0.02
P-249	407	12.0	123.0	72.16	0.20	0.01
P-250	467	12.0	123.0	68.87	0.20	0.01
P-264	257	12.0	123.0	107.26	0.30	0.01
P-270	242	8.0	120.0	18.92	0.12	0.00
P-272	505	12.0	123.0	31.28	0.09	0.00
P-273	126	8.0	120.0	5.74	0.04	0.00
P-275	1,027	8.0	120.0	16.47	0.11	0.01
P-276	439	8.0	120.0	18.65	0.12	0.01
P-277	40	8.0	120.0	2.19	0.01	0.00
P-278	265	8.0	120.0	16.47	0.11	0.00
P-279	238	8.0	120.0	5.74	0.04	0.00

X:\2510000.all\2514204\WaterCAD\251420.04 Filing 2.wtg

Scenario: Max Day + FIRE FLOW 105 PSI
Current Time Step: 0.000 h
FlexTable: Junction Table

Label	Elevation (ft)	Demand (gpm)	Hydraulic Grade (ft)	Pressure (psi)
J-216	6,685.5	4.38	7,001.4	136.7
J-215	6,686.6	0.00	7,001.3	136.2
J-43	6,687.9	0.00	7,001.3	135.6
J-42	6,691.4	2.19	7,001.3	134.1
J-45	6,694.6	3.28	7,001.4	132.7
J-44	6,696.3	4.38	7,001.4	132.0
J-38	6,697.8	0.00	7,001.3	131.3
J-217	6,698.9	1.09	7,001.4	130.9
J-230	6,700.8	1.09	7,001.4	130.1
J-218	6,700.9	4.38	7,001.4	130.0
J-208	6,701.5	3.28	7,001.0	129.6
J-35	6,706.3	4.38	7,000.4	127.2
J-48	6,706.3	2.19	7,001.5	127.7
J-50	6,710.8	4.38	7,001.5	125.8
J-32	6,711.3	4.38	6,999.7	124.8
J-4	6,713.7	2.19	7,005.6	126.3
J-54	6,716.4	3.28	7,002.1	123.6
J-207	6,718.9	3.28	6,999.1	121.2
J-120	6,719.2	3.28	6,999.3	121.2
J-9	6,721.6	0.00	7,004.5	122.4
J-10	6,721.6	2.19	7,004.4	122.4
J-29	6,724.1	2.19	6,998.7	118.8
J-231	6,724.3	0.00	6,996.7	117.9
J-333	6,726.7	3.28	6,995.7	116.4
J-116	6,726.8	3.28	6,997.3	117.0
J-117	6,727.0	0.00	6,997.9	117.2
J-118	6,727.0	0.00	6,998.1	117.3
J-11	6,727.2	2.19	7,003.5	119.5
J-112	6,730.8	3.28	6,995.9	114.7
J-27	6,731.4	3.28	6,998.1	115.4
J-221	6,736.5	3.28	7,007.0	117.0
J-109	6,736.7	3.28	6,996.4	112.4
J-14	6,737.8	3.28	7,002.2	114.4
J-26	6,738.0	3.28	6,997.6	112.3
J-234	6,738.5	0.00	6,986.7	107.4
J-25	6,740.6	0.00	6,997.4	111.1
J-105	6,741.4	1.09	6,997.1	110.6
J-22	6,745.5	2.19	6,997.4	109.0
J-206	6,749.1	2.19	6,997.4	107.4
J-19	6,749.5	0.00	6,997.4	107.3
J-235	6,750.3	0.00	6,984.3	101.3
J-20	6,750.5	3.28	6,997.4	106.8
J-219	6,751.8	2.19	6,991.7	103.8
J-1	6,752.4	1,502.19	6,982.5	99.6
J-2	6,758.7	3.28	7,001.1	104.9
J-220	6,761.4	2.19	7,004.4	105.1
J-3	6,762.4	4.38	7,008.3	106.4

X:\2510000.a\2514204\WaterCAD\251420.04 Filing 2.wtg

Scenario: Max Day + FIRE FLOW 105 PSI
Current Time Step: 0.000 h
FlexTable: Pipe Table

Label	Length (ft)	Diameter (in)	Hazen-Williams C	Flow (Absolute) (gpm)	Velocity (Maximum) (ft/s)	Headloss (ft)
P-4	390	12.0	123.0	1,032.26	2.93	1.16
P-9	26	12.0	123.0	1,032.26	2.93	0.08
P-10	301	12.0	123.0	1,030.07	2.92	0.89
P-11	486	8.0	120.0	327.25	2.09	1.30
P-17	413	8.0	120.0	323.97	2.07	1.09
P-20	287	8.0	120.0	5.47	0.03	0.00
P-23	351	8.0	120.0	7.66	0.05	0.00
P-24	187	8.0	120.0	211.39	1.35	0.22
P-25	411	8.0	120.0	214.67	1.37	0.50
P-27	439	8.0	120.0	217.96	1.39	0.55
P-33	505	8.0	120.0	227.81	1.45	0.69
P-37	348	12.0	123.0	22.28	0.06	0.00
P-41	338	12.0	123.0	24.47	0.07	0.00
P-46	473	8.0	120.0	41.98	0.27	0.03
P-48	504	8.0	120.0	44.17	0.28	0.03
P-49	417	12.0	123.0	213.19	0.60	0.07
P-53	403	12.0	123.0	697.35	1.98	0.58
P-55	993	12.0	123.0	700.63	1.99	1.44
P-107	282	8.0	120.0	203.73	1.30	0.31
P-111	560	8.0	120.0	202.64	1.29	0.62
P-114	500	8.0	120.0	199.35	1.27	0.53
P-119	150	8.0	120.0	431.24	2.75	0.67
P-120	27	8.0	120.0	431.24	2.75	0.12
P-122	284	8.0	120.0	431.24	2.75	1.27
P-125	479	8.0	120.0	434.52	2.77	2.17
P-219	52	8.0	120.0	5.47	0.03	0.00
P-220	500	8.0	120.0	3.28	0.02	0.00
P-221	311	8.0	120.0	220.15	1.41	0.40
P-222	472	8.0	120.0	223.43	1.43	0.62
P-223	438	8.0	120.0	232.19	1.48	0.62
P-224	238	8.0	120.0	235.47	1.50	0.35
P-237	127	8.0	120.0	24.47	0.16	0.00
P-239	373	8.0	120.0	24.47	0.16	0.01
P-240	584	8.0	120.0	28.84	0.18	0.02
P-241	423	8.0	120.0	33.22	0.21	0.02
P-242	371	8.0	120.0	34.32	0.22	0.02
P-243	524	8.0	120.0	37.60	0.24	0.03
P-245	559	8.0	120.0	883.64	5.64	9.42
P-247	451	8.0	120.0	562.95	3.59	3.29
P-248	522	8.0	120.0	565.14	3.61	3.84
P-249	407	12.0	123.0	1,037.74	2.94	1.22
P-250	467	12.0	123.0	1,034.45	2.93	1.40
P-264	257	12.0	123.0	1,607.26	4.56	1.74
P-270	242	8.0	120.0	196.07	1.25	0.25
P-272	505	12.0	123.0	214.29	0.61	0.08
P-273	126	8.0	120.0	427.95	2.73	0.55
P-275	1,027	8.0	120.0	620.74	3.96	9.00
P-276	439	8.0	120.0	881.45	5.63	7.36
P-277	40	8.0	120.0	1,502.19	9.59	1.80
P-278	265	8.0	120.0	620.74	3.96	2.32
P-279	238	8.0	120.0	427.95	2.73	1.05

X:\2510000.all\2514204\WaterCAD\251420.04 Filing 2.wtg

Saddlehorn Ranch Filings 1&2					
Water System Demands					
			Filing 1	Filing 2	
Junction	# Units Served	Average Day (GPD)	Average Day (GPM)	Max Day (GPD)	Max Day (GPM)
1	2	1,190	0.83	3,154	2.19
2	3	1,785	1.24	4,730	3.28
3	4	2,380	1.65	6,307	4.38
4	2	1,190	0.83	3,154	2.19
9	0	0	0.00	0	0.00
10	2	1,190	0.83	3,154	2.19
11	2	1,190	0.83	3,154	2.19
14	3	1,785	1.24	4,730	3.28
44	4	2,380	1.65	6,307	4.38
45	3	1,785	1.24	4,730	3.28
48	2	1,190	0.83	3,154	2.19
50	4	2,380	1.65	6,307	4.38
54	3	1,785	1.24	4,730	3.28
116	3	1,785	1.24	4,730	3.28
117	0	0	0.00	0	0.00
118	0	0	0.00	0	0.00
120	3	1,785	1.24	4,730	3.28
217	1	595	0.41	1,577	1.09
218	4	2,380	1.65	6,307	4.38
219	2	1,190	0.83	3,154	2.19
220	2	1,190	0.83	3,154	2.19
221	3	1,785	1.24	4,730	3.28
333	3	1,785	1.24	4,730	3.28
231	0	0	0.00	0	0.00
Filing 1 Total	55	32,725	22.73	86,721	60.22
19	0	0	0.00	0	0.00
20	3	1,785	1.24	4,730	3.28
22	2	1,190	0.83	3,154	2.19
25	0	0	0.00	0	0.00
26	2	1,190	0.83	3,154	2.19
27	3	1,785	1.24	4,730	3.28
29	2	1,190	0.83	3,154	2.19
30	0	0	0.00	0	0.00
32	4	2,380	1.65	6,307	4.38
35	4	2,380	1.65	6,307	4.38
38	0	0	0.00	0	0.00
42	2	1,190	0.83	3,154	2.19
43	0	0	0.00	0	0.00
105	1	595	0.41	1,577	1.09
109	3	1,785	1.24	4,730	3.28
112	3	1,785	1.24	4,730	3.28
206	2	1,190	0.83	3,154	2.19
207	3	1,785	1.24	4,730	3.28
208	3	1,785	1.24	4,730	3.28
215	0	0	0.00	0	0.00
216	4	2,380	1.65	6,307	4.38
230	1	595	0.41	1,577	1.09
Filing 2 Total	42	24,990	17.35	66,224	45.99
Total	97	57,715	40.08	152,945	106.21

APPENDIX C
REFERENCE MATERIAL

Hydraulic Analysis Report Modeling Criteria

Junction Inputs

Water Demands

Land use categories with typical densities and water demands are summarized in Tables 1 through 4.

Specific land use information with estimated dwelling units per acre should be use when available. If the number of dwelling units per acre is not known, the demand rate for different land uses should be calculated on a per acre basis.

Based on a mix of 60% Residential, 30% Commercial and 10% Parks, the water demand for raw land without specific land use, should be 1800/Gal/Day/Acre.

Classification	DU/Acre	Avg Gal/Day/Unit	Avg Gal/Day/Acre
Multi Family	6+	290	1800
Medium Residential	6+	290	1800
Low Residential	2 to 5	475	1700
Very Low Residential	<2	700	750

Note: Dwelling Units per acre are based on use of 60% of an acre being buildable.

Table 2 - Commercial Demand

Classification	Avg Gal/Day/Acre
Retail	1500
Restaurant	3900
Office	1900
Lodging	2500
Convenience Grocery Stores	6500
Car Wash	9000
Storage/Warehouse	1700
Fitness Club	2500
Office/Industrial Average	1800
Raw Land w/out Specific Land Use	1800

Table 3 - School Demand

School Type	Average Acres	Average Gal/Day/Acre
Elementary School	10	2000
Middle School	15	2000
High School	40	2000

Note – School usage will vary depending upon installation of sports fields. The above use numbers are based on sports fields being installed. However, each school will vary and a more accurate water demand can be determined when the number and type of sports fields are determined for the individual site.

Table 4 - Parks/Recreational Demand

Use Type	Average Gal/Day/Acre
Golf Course	2200
Neighborhood Park	2200
Community Park	2200
Trail	100
Open Space	100

Input average day demands to model junctions. Input demands in the model should be expressed in million gallons per day, mgd. Model output demands can be expressed as mgd, and/or gpm. Demands should be entered only at junctions on pipes 16" or smaller, and only where demands are expected. Demands are not added at junctions on pipes greater than 16" as these pipes are typically transmission lines. Do not add demands on hydrant nodes, unless it is at the end of a street or cul de sac.

To model max day demands, use the maximum day to average day (MD/AD) peaking factors as shown in Table 5, or as determined by Water Planning & Design and as specified on HGL Response Form Peaking factors are pressure zone specific.

Table 5 - Peaking Factors

Pressure Zone	MD/AD
BRGT	2.65
TMPL	2.65
NFLD	2.50
HILN	2.20
LOLN	2.00

Note: From 2009 Finished Water Master Plan Update

Junction Elevation

Use proposed ground surface elevation

For elevations at hydrants, add 2 feet to the hydrant flange elevation

Pipe Inputs

Diameter

For DIP and PVC, use nominal diameters, for HDPE DR 9, use inside diameters.

HDPE DR 9 Nominal diameter, (inches)	Inside Diameter, ID, (inches)
6	5.274
8	6.917
12	10.090
16	13.302
20	16.528
24	19.722

Roughness

Nominal Pipe Diameter (inches)	Hazen- Williams Roughness Coefficients (C)
6	118
8	120
12	123
16	124
24	126
36, 42	128
54	130

Minor Losses

Enter minor losses on hydrant laterals only. Use 4.1 on hydrant laterals.

Pressure Requirements

- Maintain a minimum pressure of 60 psi under maximum day demands.
- Maintain a minimum pressure of 20 psi under maximum day demands plus fire flow.
- Pressure should not exceed 180 psi. To avoid pressures greater than 180 psi, PRV's may be required. When pressure exceeds 170 psi, DIP is required. Contact Water Planning and Design if pressures exceed 170 psi.

Head Loss and Velocity Requirements

- Size pipelines for the worst-case scenario of maximum day demand conditions plus fire flow.
- Maintain headloss less than or equal to 3 ft/1000 ft for 8", 12" and 16" pipelines, for maximum day conditions without fire flow.
- Desired velocities are <5 ft/sec for maximum day conditions.
- Desired maximum velocities of 20 ft/sec under maximum day conditions plus fire flow, or other emergency conditions.

Fire Flow Modeling Criteria

Fire flow calculations will be required at all critical hydrants under full-build out conditions and partial build out conditions. Critical hydrants are typically those with the largest required fire flow, and/or the highest flange elevation, in each building area and/or phase. Modeled fire flows should be reduced by 10% then rounded down to whole hundred. For example, a modeled fire flow of 2,663 gpm reduced by 10% is 2,396.7 gpm, which rounded down to whole hundred is 2,300 gpm.