



- NOTES:
- MARK NORTH SIDE OF TREE AT NURSERY AND ALIGN TREE TO NORTH MAIN PLANTING.
 - DO NOT REMOVE OR CUT LEADERS.
 - PRUNE ONLY DEAD OR BROKEN BRANCHES IMMEDIATELY PRIOR TO PLANTING.
 - REMOVE ANY DOUBLE LEADERS UNLESS OTHERWISE DIRECTED BY OWNER REPRESENTATIVE.
 - KEEP PLANTS MOIST AND SHADED UNTIL PLANTING.
 - AVOID FULL PLANTING IF POSSIBLE.
 - APPLIED BACKFILL SHALL BE 75% SOIL FROM PLANTING PIT AND 25% ORGANIC MATERIAL.
 - PINE AND SPRUCE TREES TO BE SPACED FOR 1/3 BARK BEETLE PRIOR TO PLANTING (SEE CONSPICUOUS TREE NOTE ON PLANTING NOTES SHEET)

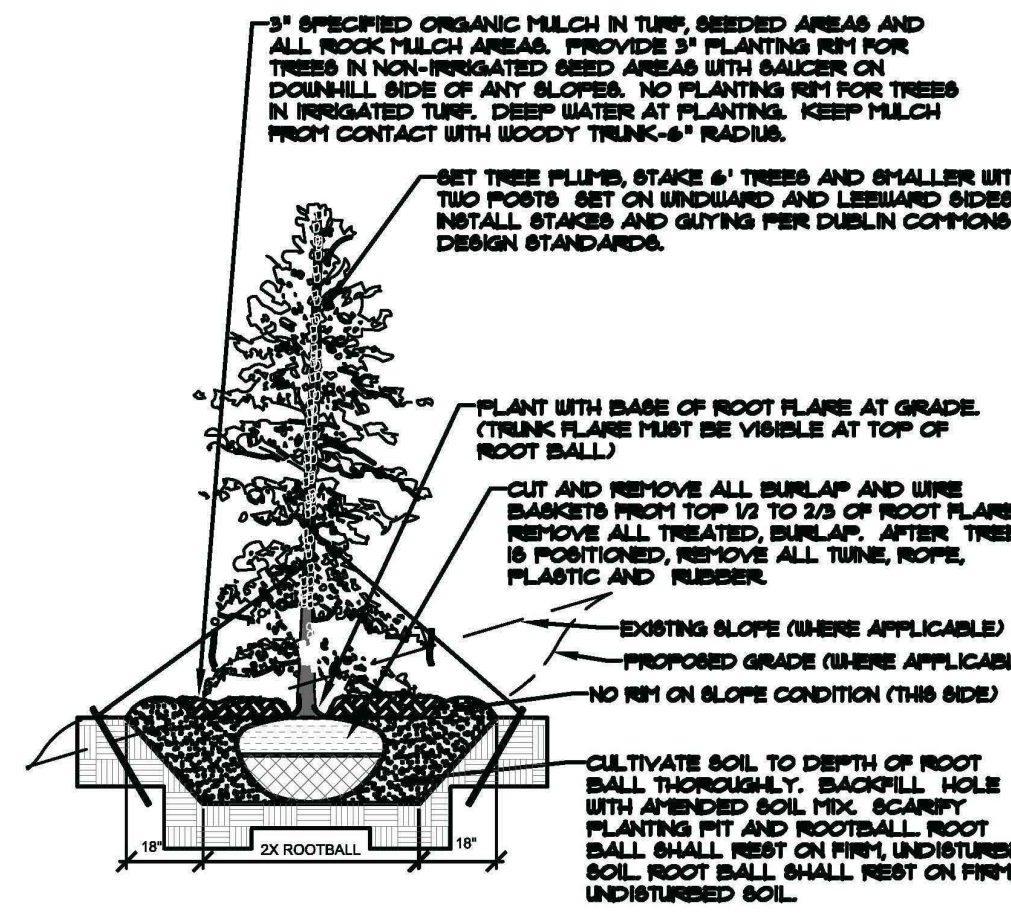

EVERGREEN TREE PLANTING DETAIL
NOT TO SCALE

PLANT_SCHEDULE

SYMBOL	CODE	QTY	BOTANICAL / COMMON NAME	CONT. SIZE	SIZE/CAL.	WIDTH	HEIGHT
EVERGREEN TREES							
	PP	51	PINUS PONDEROSA PONDEROSA PINE	B & B	6' HGT.	30'-40'	60'+
	SEED	8815 SF	NON-IRRIGATED NATIVE SEED EPC LOW GROW MIX INSTALL PER TABLE 5-2. SUBMIT SUPPLIER CUT-SHEET FOR REVIEW AND APPROVAL PRIOR TO INSTALLATION.	SEED	PER CHART		PAWNEE BUTTES SEED

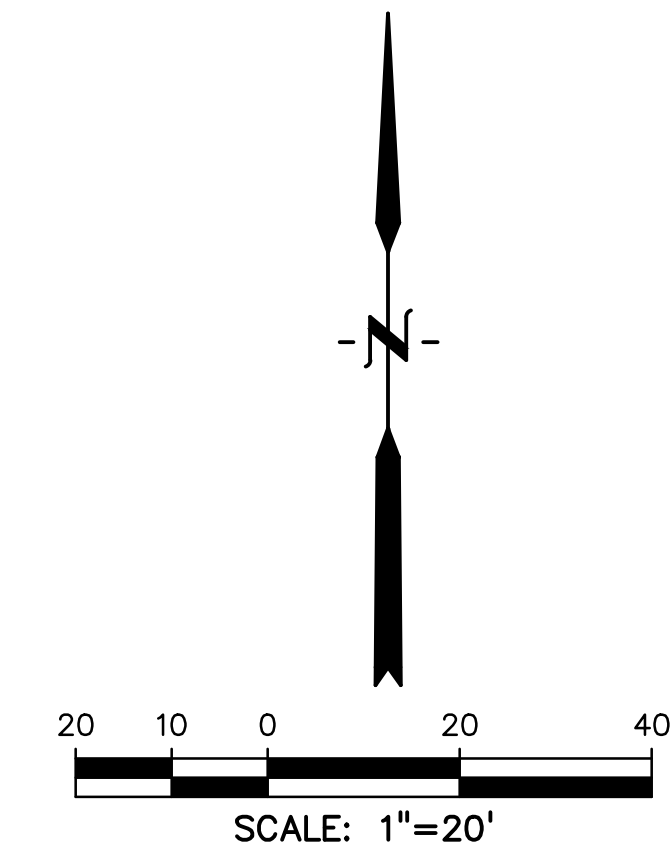

LEGEND


- PROPOSED INTERMEDIATE CONTOUR..... 5522
- PROPOSED INDEX CONTOUR..... 5520
- EX INTERMEDIATE CONTOUR..... 5364
- EX INDEX CONTOUR..... 5365
- DIRECTION OF FLOW..... ↑
- HIGH POINT..... HP
- LOW POINT..... LP
- PROPOSED INLET..... [Symbol]
- PROPOSED MANHOLE..... [Symbol]
- PROJECT BOUNDARY/PROPERTY LINE..... [Symbol]
- ROW..... [Symbol]
- EXISTING TREE (PONDEROSA PINE)..... [Symbol]
- PROPOSED RETAINING WALL..... [Symbol]

TREE REQUIREMENTS

- 1 TREE PER 20 FEET ALONG HIGHWAY 105
- 1 TREE PER 15 PARKING STALLS

insert aerial to show vegetation existing so it counts...add a note existing vegetation to remain unless noted and counting towards parking lot landscape and roadway landscape. Show limit of disturbance on image and on drawing to show preservation of vegetation

<https://earth.google.com/web/search/highway+105+monument+colorado/@39.09359918,-104.84370432,2173.16651727a,320.46871643d,35.00000006y,0h,0t,0r/data=CigiJgokCZXLgzm-cENAEU-2vmh4bENAGivrKJlrAITPuWZtoMFra>

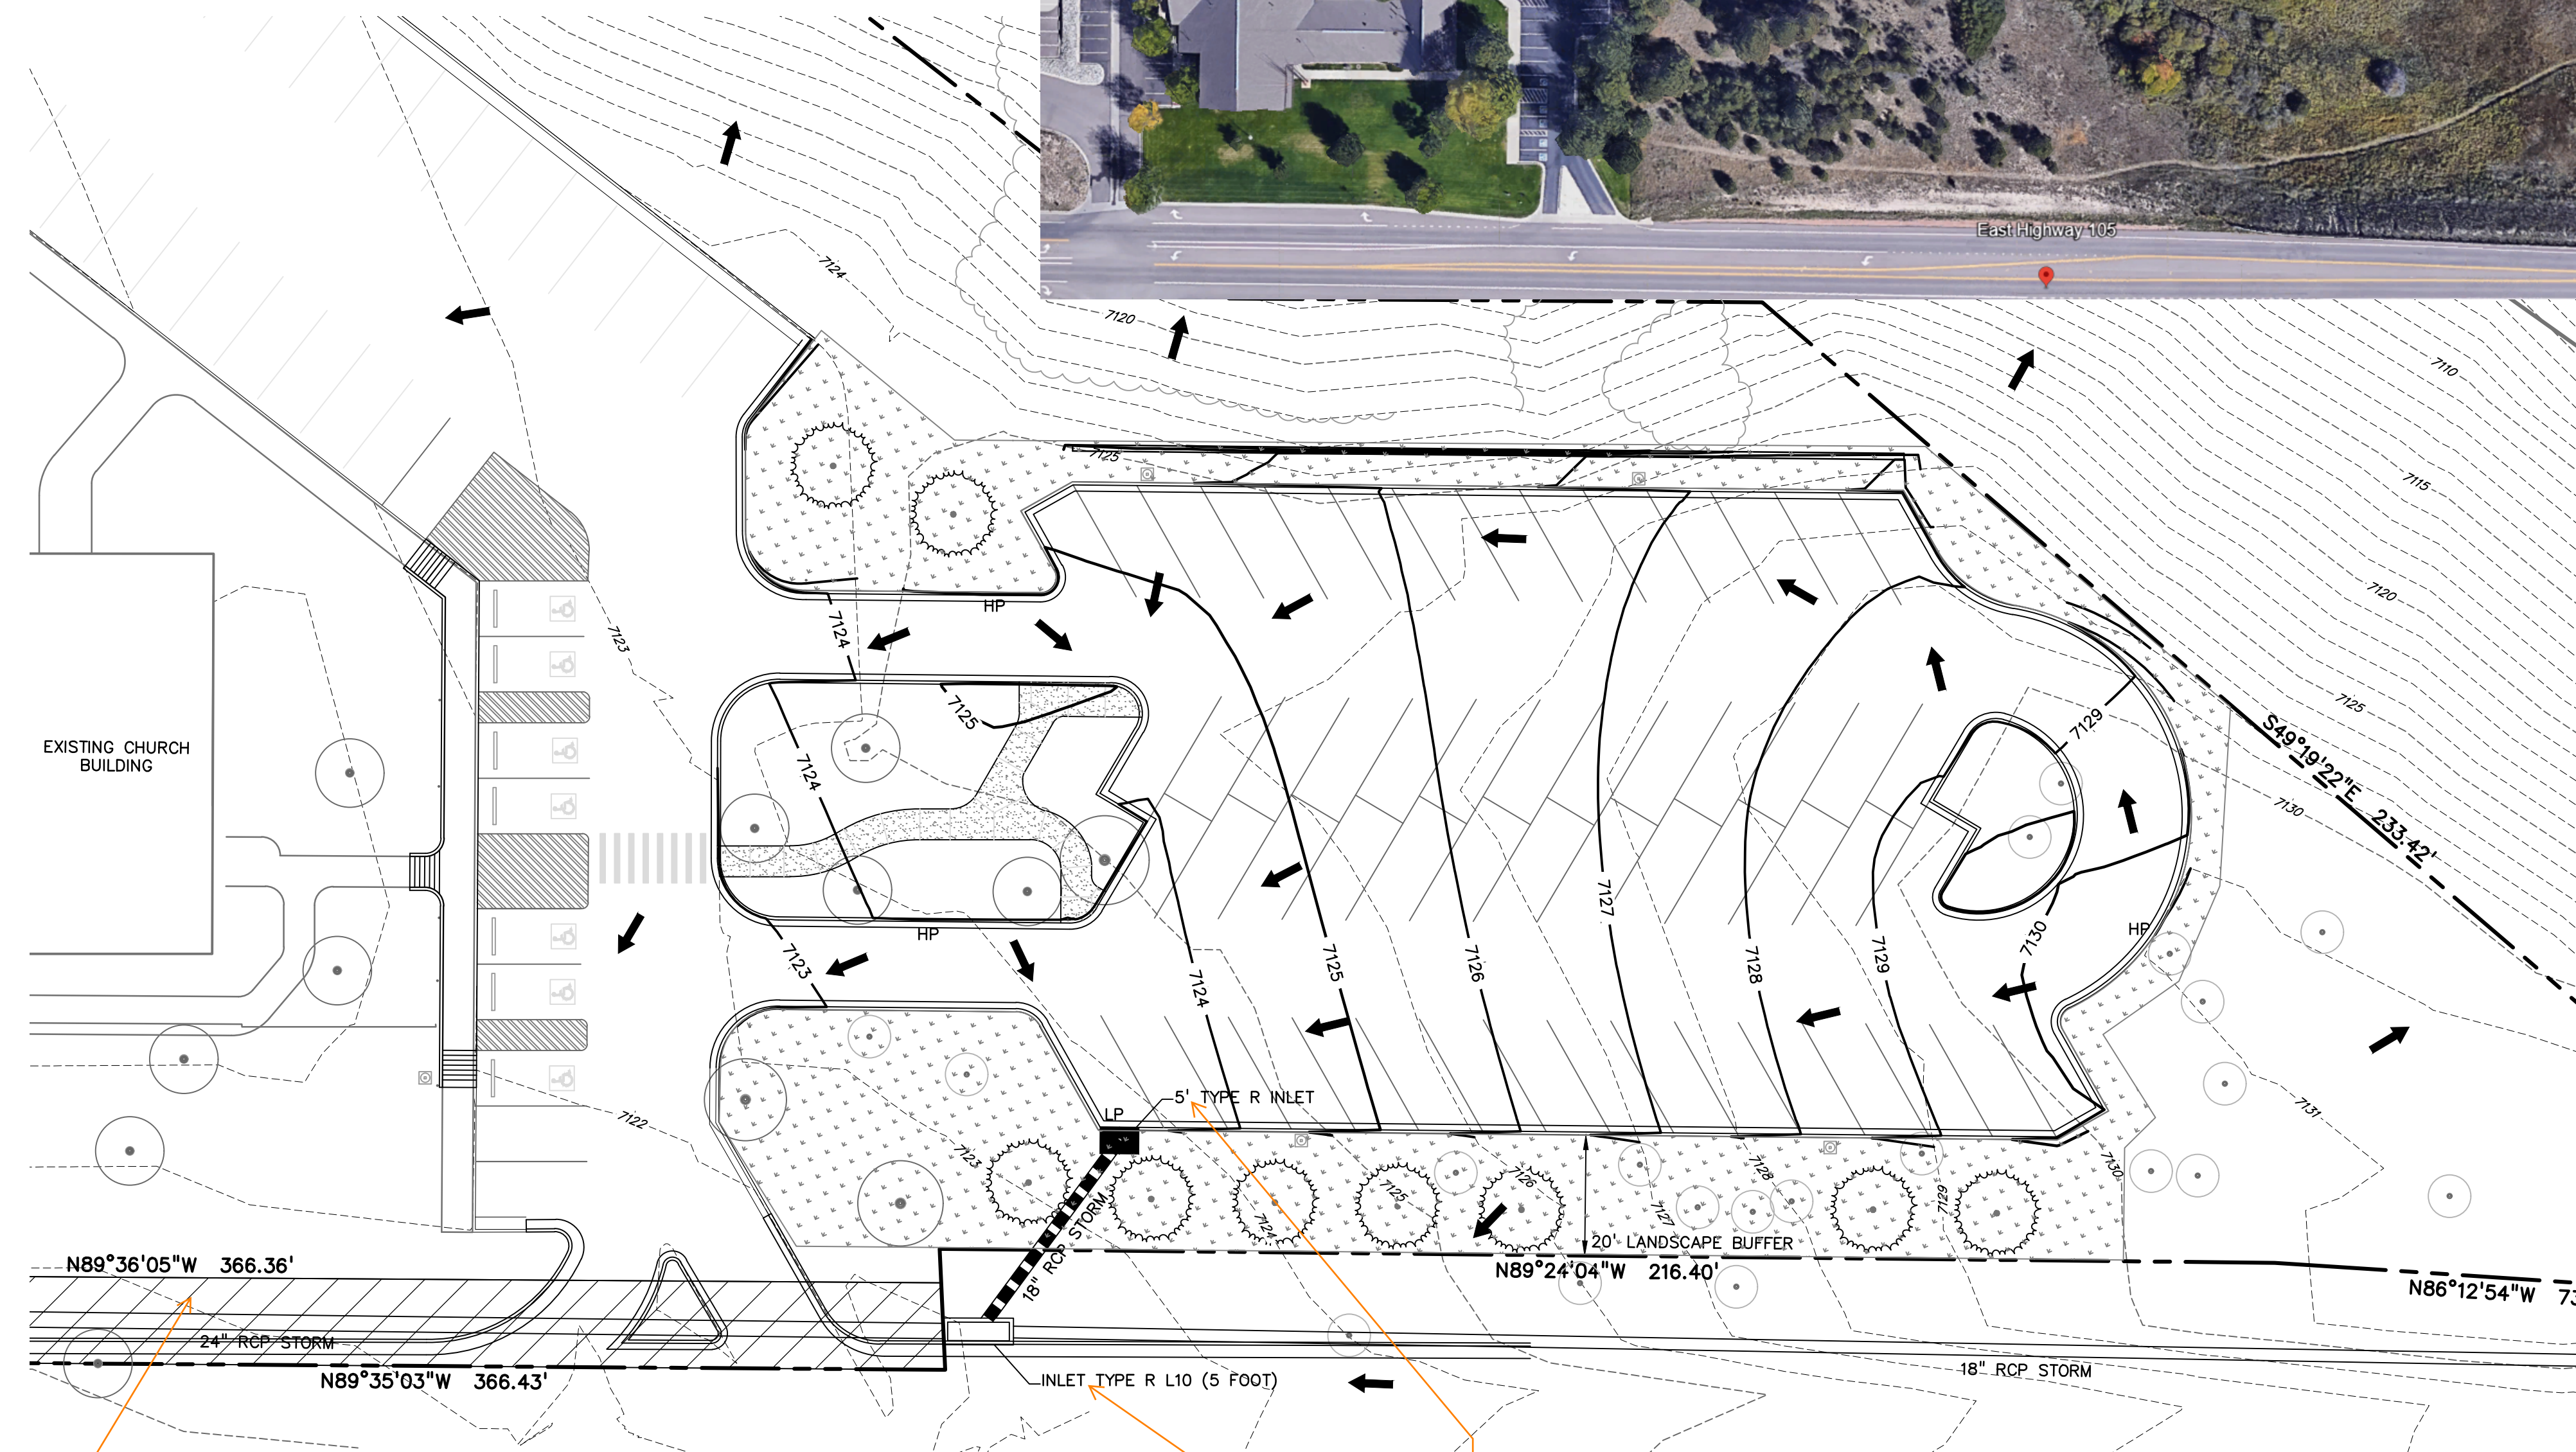

What is this hatching for? It is not in the legend.

Clarify if the inlets are existing or proposed. One seems like it may be proposed and one seems existing but it needs to be clarified.

PREPARED BY:



CLIENT:

LDS CHURCH—REAL ESTATE DIVISION
50 E NORTH TEMPLE #509-8866 SALT LAKE CITY, UT 84150

SITE DEVELOPMENT PLANS FOR:
MONUMENT LDS CHURCH PARKING ADDITION
MONUMENT, COLORADO

ISSUE	DATE
INITIAL ISSUE	5-21-2024
DESIGNED BY:	KGV
DRAWN BY:	SDM
CHECKED BY:	TDM
FILE NAME:	21841-00LS01

PREPARED UNDER MY DIRECT SUPERVISION FOR AND ON BEHALF OF DREXEL, BARRELL & CO.
DRAWING SCALE:
HORIZONTAL: 1" = 20'
VERTICAL: N/A

LANDSCAPING PLAN
PROJECT NO. 21841-00CSCV
DRAWING NO.

LS01

SHEET: 6 OF



EL PASO COUNTY PCD FILE NO: PPR-_____