



- NOTES:
- MARK NORTH SIDE OF TREE AT NURSERY AND ALIGN TREE TO NORTH MAIN PLANTING.
 - DO NOT REMOVE OR CUT LEADERS.
 - PRUNE ONLY DEAD OR BROKEN BRANCHES IMMEDIATELY PRIOR TO PLANTING.
 - REMOVE ANY DOUBLE LEADERS UNLESS OTHERWISE DIRECTED BY OWNER REPRESENTATIVE.
 - KEEP PLANTS MOIST AND SHADED UNTIL PLANTING.
 - AVOID FALL PLANTING IF POSSIBLE.
 - APPLIED BACKFILL SHALL BE 1/2" SOIL FROM PLANTING PIT AND 3/4" ORGANIC MATERIAL.
 - PINE AND SPRUCE TREES TO BE SPACED FOR 1/2" BARK BEETLE PRIOR TO PLANTING (SEE CONIFEROUS TREE NOTE ON PLANTING NOTES SHEET)

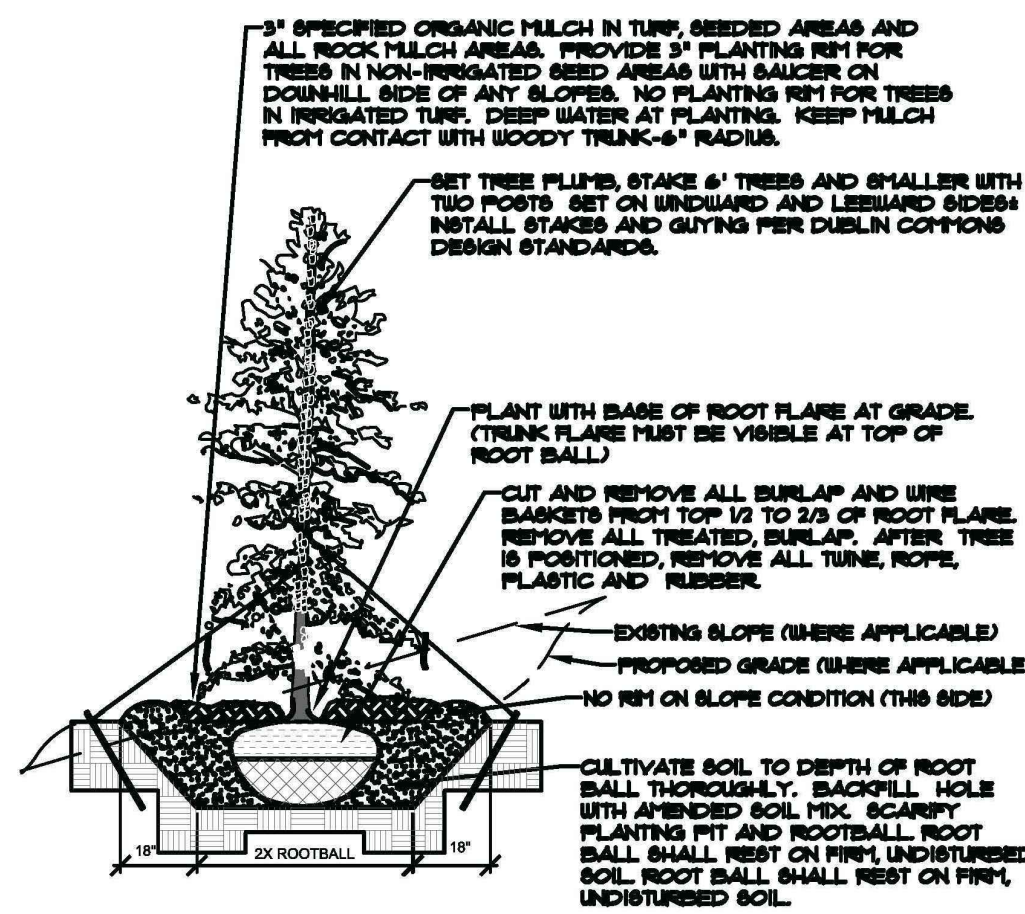

EVERGREEN TREE PLANTING DETAIL
NOT TO SCALE


PLANT SCHEDULE

SYMBOL	CODE	QTY	BOTANICAL / COMMON NAME	CONT. SIZE	SIZE/CAL.	WIDTH	HEIGHT
EVERGREEN TREES							
	PP	51	PINUS PONDEROSA PONDEROSA PINE	B & B	6' HGT.	30'-40'	60'+
	SEED	8815 SF	NON-IRRIGATED NATIVE SEED EPC LOW GROW MIX INSTALL PER TABLE 5-2. SUBMIT SUPPLIER CUT-SHEET FOR REVIEW AND APPROVAL PRIOR TO INSTALLATION.	SEED	PER CHART		PAWNEE BUTTES SEED

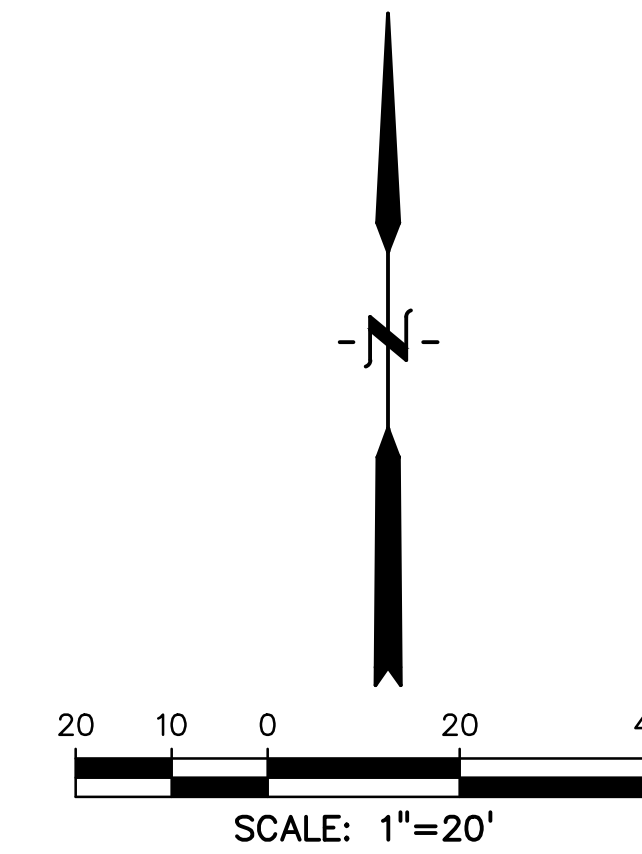

LEGEND

- PROPOSED INTERMEDIATE CONTOUR..... 5522
- PROPOSED INDEX CONTOUR..... 5520
- EX INTERMEDIATE CONTOUR..... 5364
- EX INDEX CONTOUR..... 5365
- DIRECTION OF FLOW.....
- HIGH POINT..... HP
- LOW POINT..... LP
- PROPOSED INLET.....
- PROPOSED MANHOLE.....
- PROJECT BOUNDARY/PROPERTY LINE.....
- ROW.....
- EXISTING TREE (PONDEROSA PINE).....
- PROPOSED RETAINING WALL.....

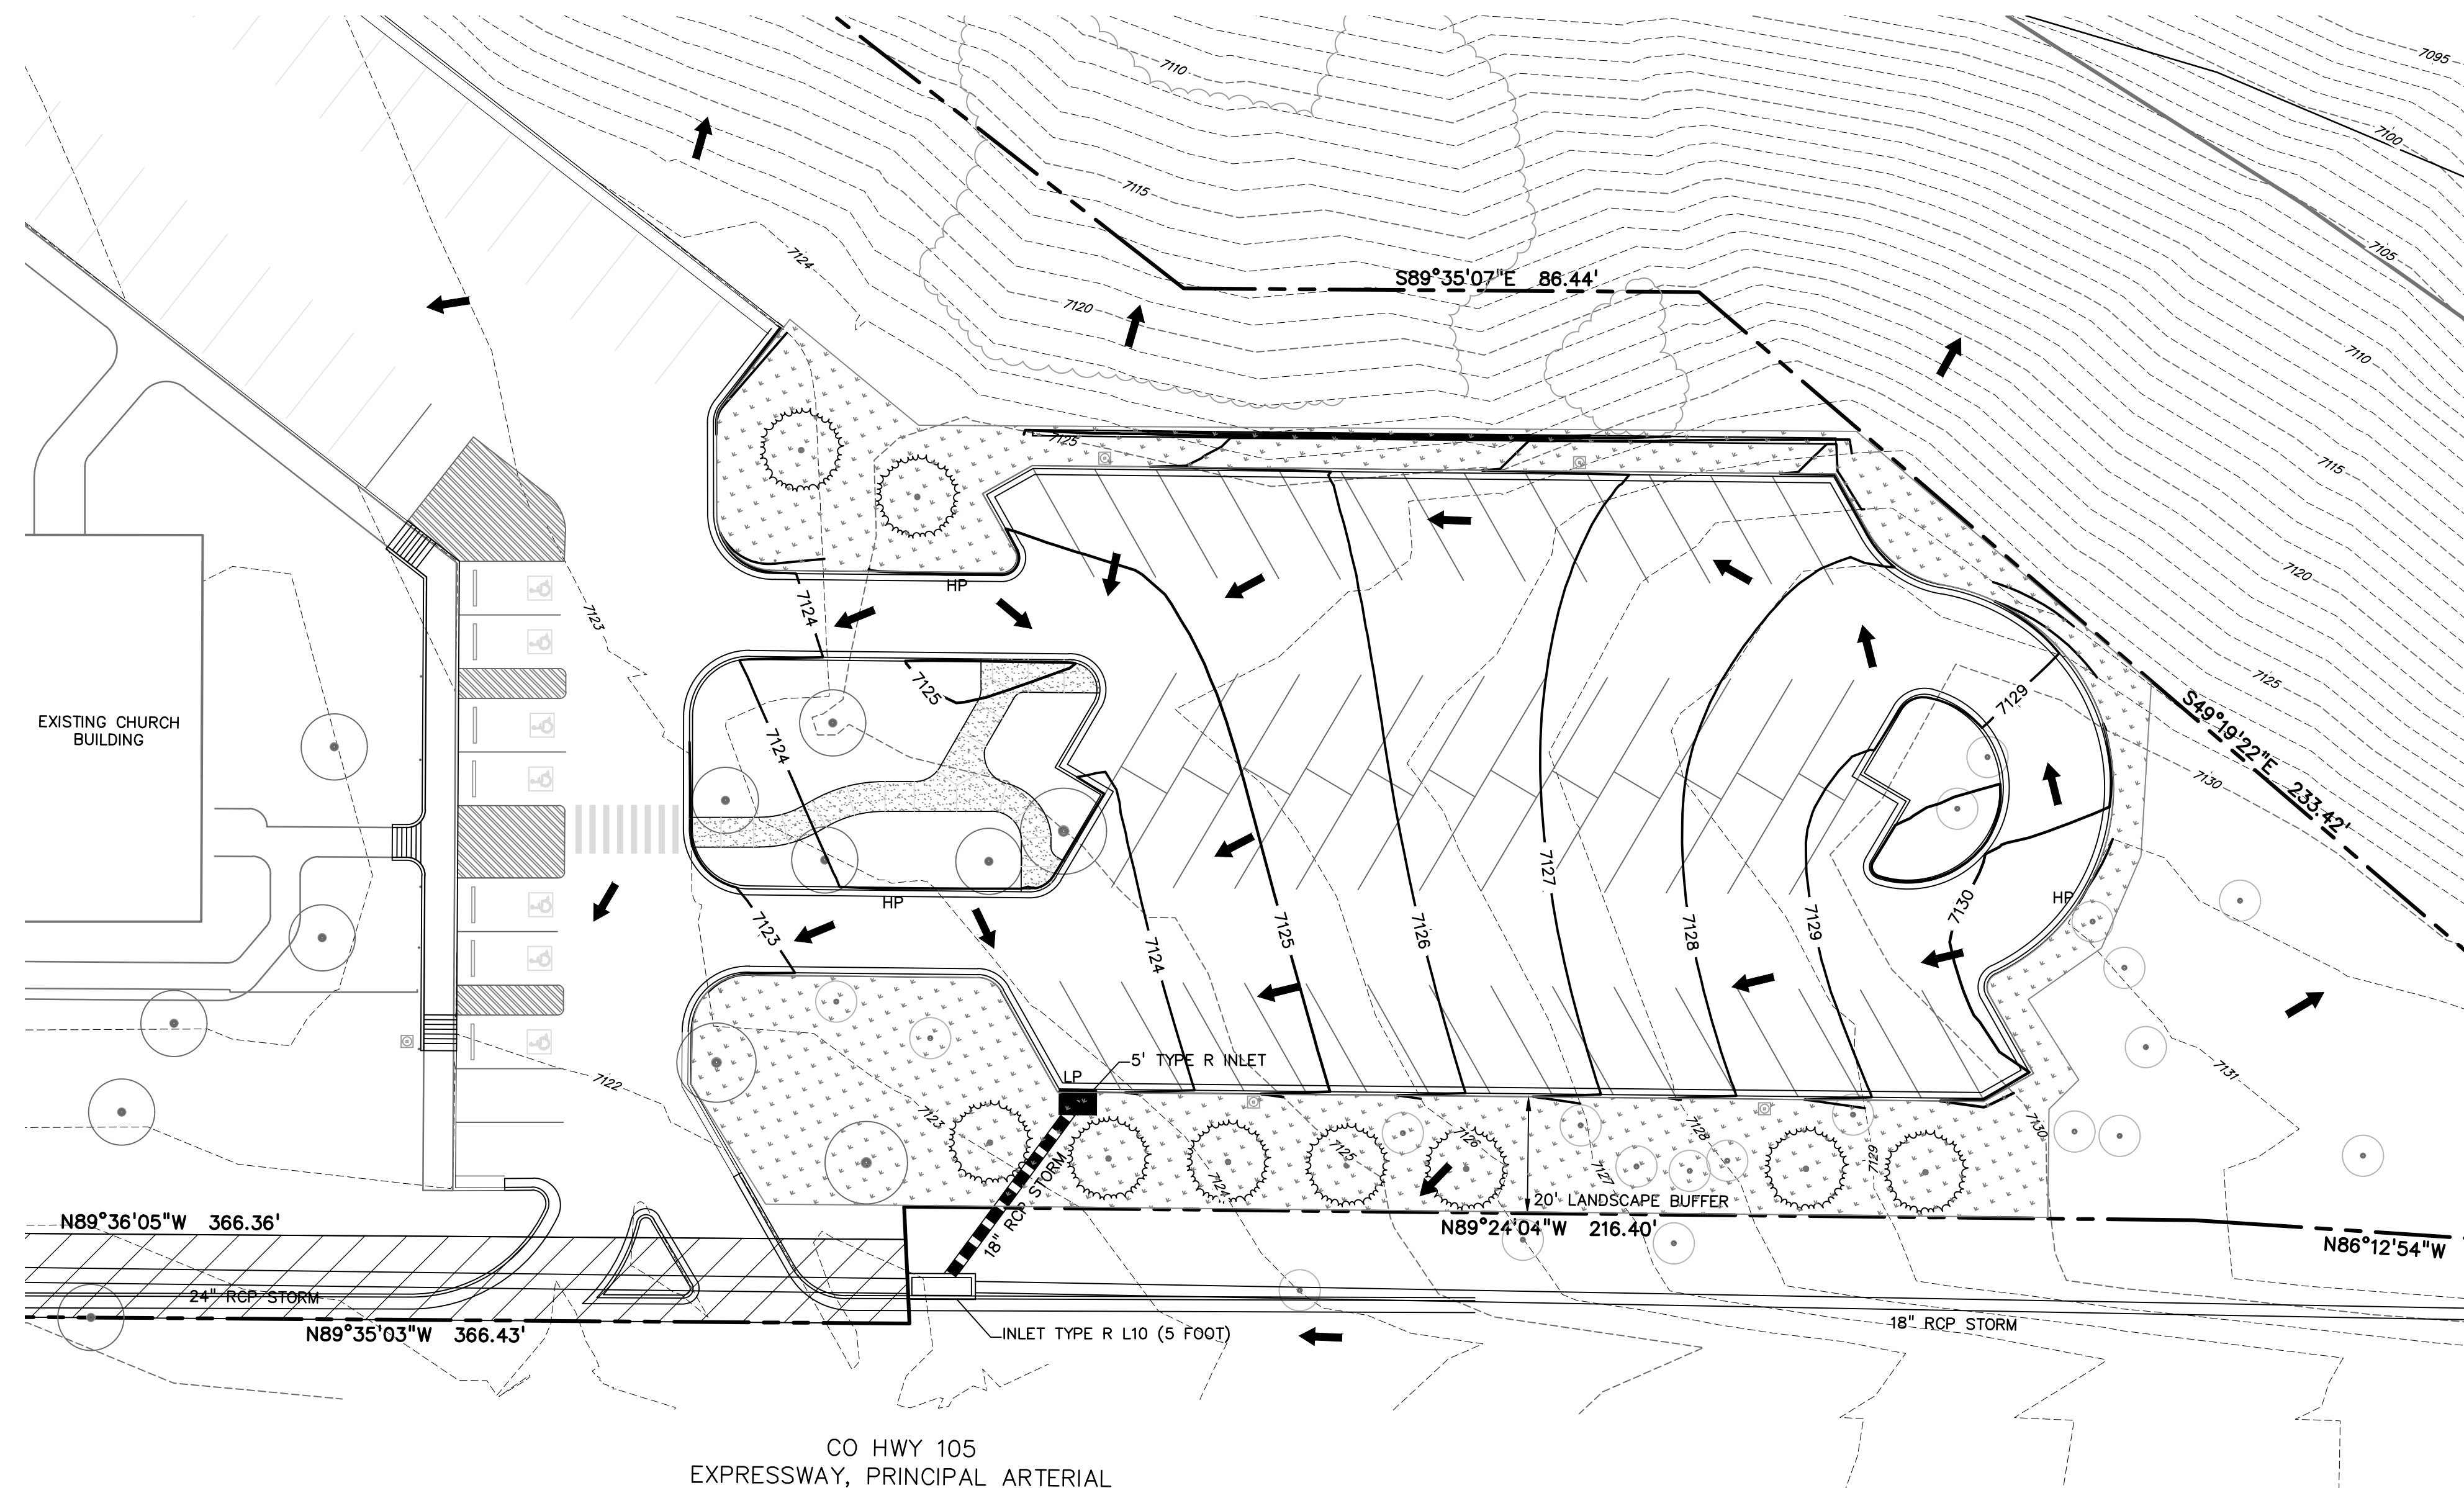

TREE REQUIREMENTS

- 1 TREE PER 20 FEET ALONG HIGHWAY 105
- 1 TREE PER 15 PARKING STALLS

PREPARED BY:

DREXEL, BARRELL & CO.
Engineers-Surveyors
101 SAWATCH ST. #100
COLORADO SPGS, COLORADO 80903
CONTACT: TIM D. MCCONNELL, P.E.
(719)260-0887
COLORADO SPRINGS • LAFAYETTE

CLIENT:

LDS CHURCH—REAL ESTATE DIVISION

50 E NORTH TEMPLE
#509-8866
SALT LAKE CITY, UT 84150

SITE DEVELOPMENT PLANS FOR:

**MONUMENT LDS CHURCH
PARKING ADDITION**

MONUMENT, COLORADO

ISSUE	DATE
INITIAL ISSUE	5-21-2024
DESIGNED BY:	KGV
DRAWN BY:	SDM
CHECKED BY:	TDM
FILE NAME:	21841-00LS01

PREPARED UNDER MY DIRECT SUPERVISION FOR AND ON BEHALF OF DREXEL, BARRELL & CO.

DRAWING SCALE:
HORIZONTAL: 1" = 20'
VERTICAL: N/A

LANDSCAPING PLAN

PROJECT NO. 21841-00CSCV
DRAWING NO.

LS01

SHEET: 6 OF

