



SITE DEVELOPMENT PLAN THE ROCK COMMERCE CENTER

A PORTION OF THE SOUTHWEST QUARTER OF THE NORTHWEST QUARTER OF SECTION 11,
TOWNSHIP 11 SOUTH, RANGE 67 WEST OF THE SIXTH PRINCIPAL MERIDIAN,
COUNTY OF EL PASO, STATE OF COLORADO

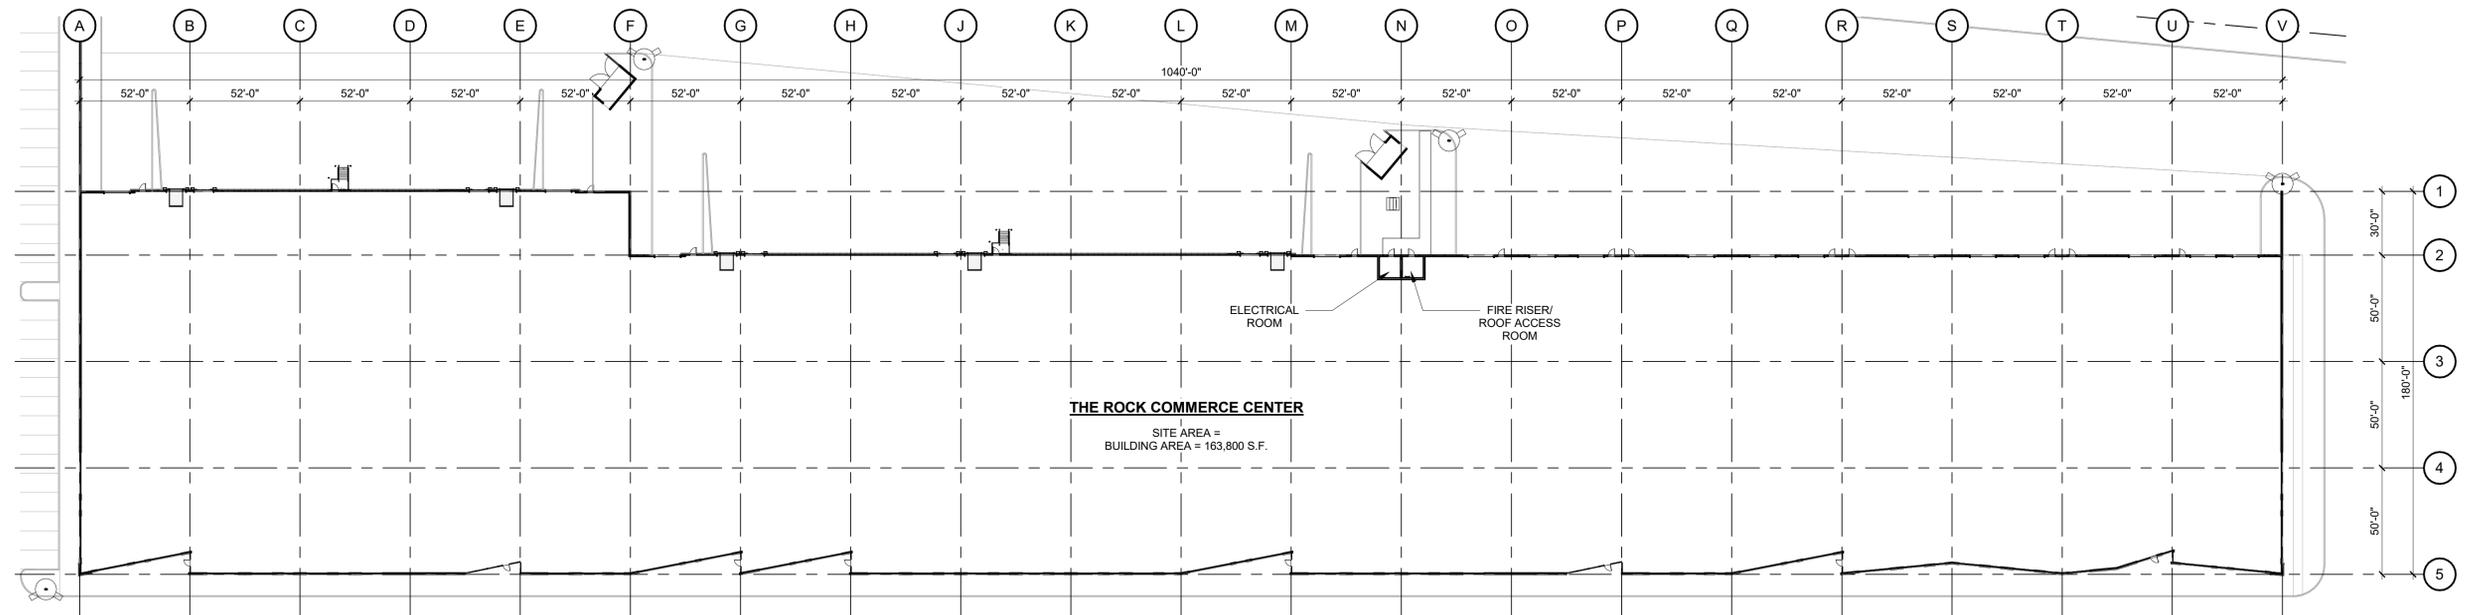

FIRST FLOOR PLAN

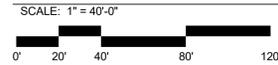

REVISIONS	DESCRIPTION

BY	
DATE	
DRAWN	CBW
CHECKED	BS
DESIGNED	KS
FILENAME	XX-XXXX

SITE DEVELOPMENT PLAN
THE ROCK COMMERCE CENTER
FLOOR PLAN



architecture
planning
interiors
 2000 West Littleton Blvd
 Littleton, Colorado 80120
 P. 303.738.8877 F. 303.738.2294
 www.igarch.com

JOB NO.	XX-XXXX
SCALE	AS SHOWN
DATE	07/28/2023
SHEETS	SHEET
XX	XX

CITY FILE NO: #####