


**ATTACHMENT X: TYPICAL CROSS-SECTION OF PROPOSED  
TRANSMISSION LINE CORRIDOR AND EL PASO COUNTY ROAD  
RIGHT-OF-WAY**

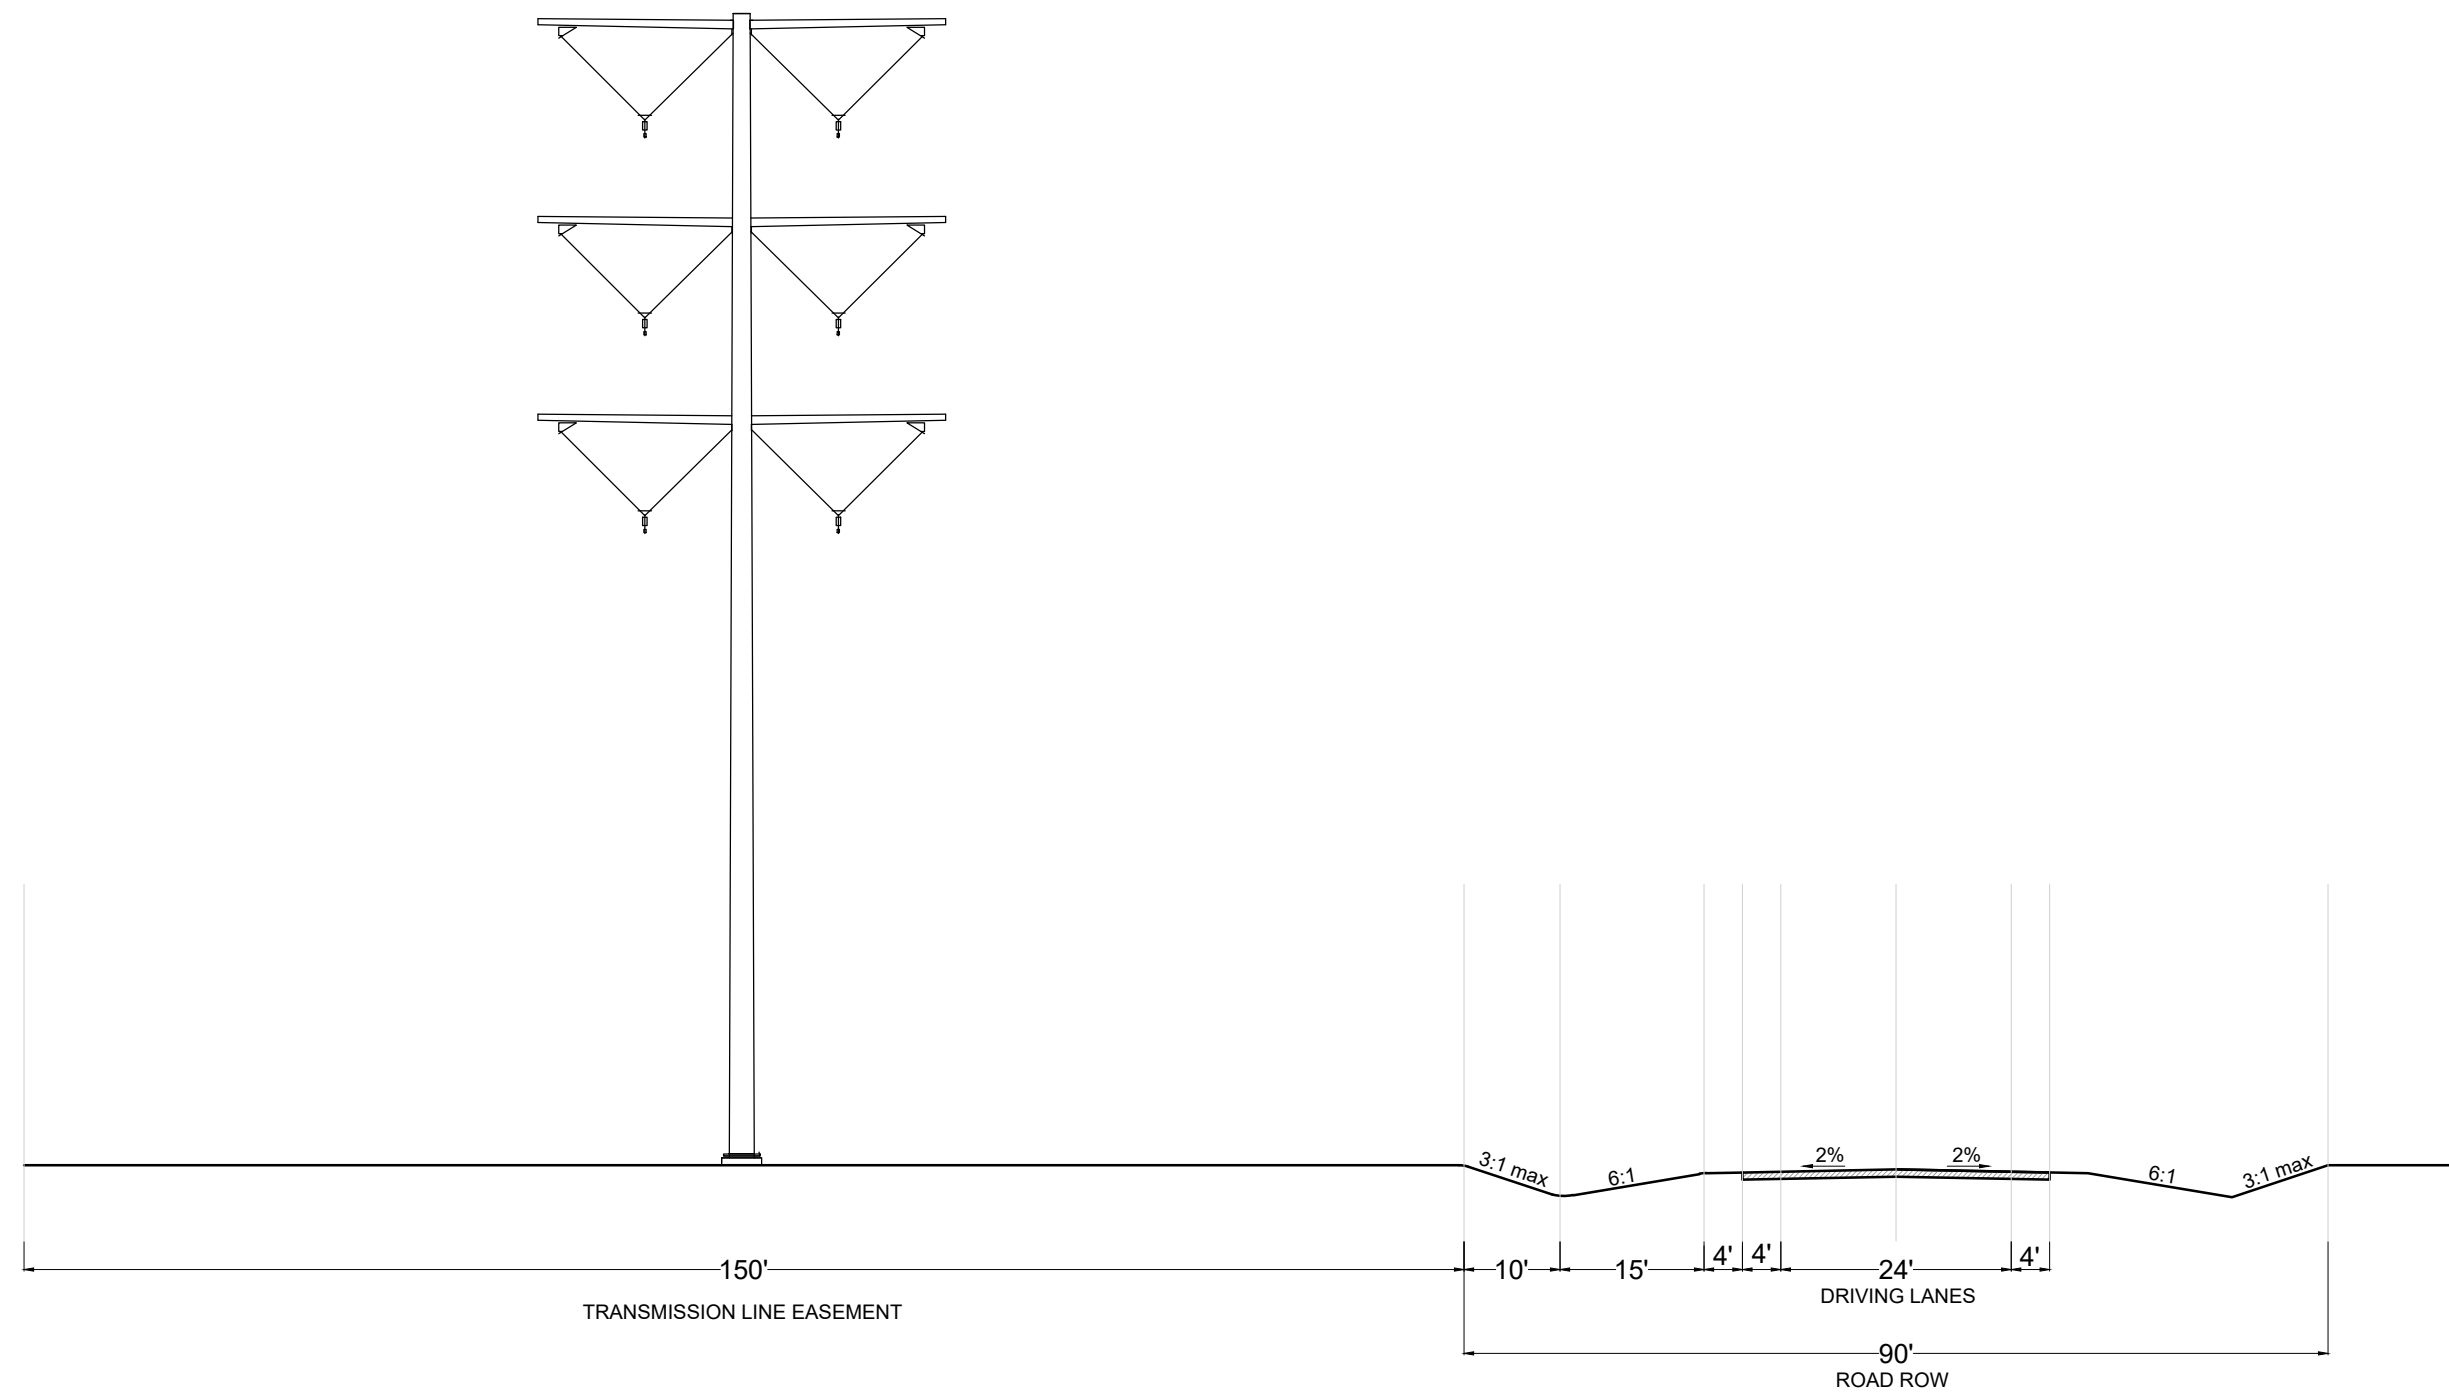

# RURAL MAJOR COLLECTOR STANDARD STREET CROSS SECTION