
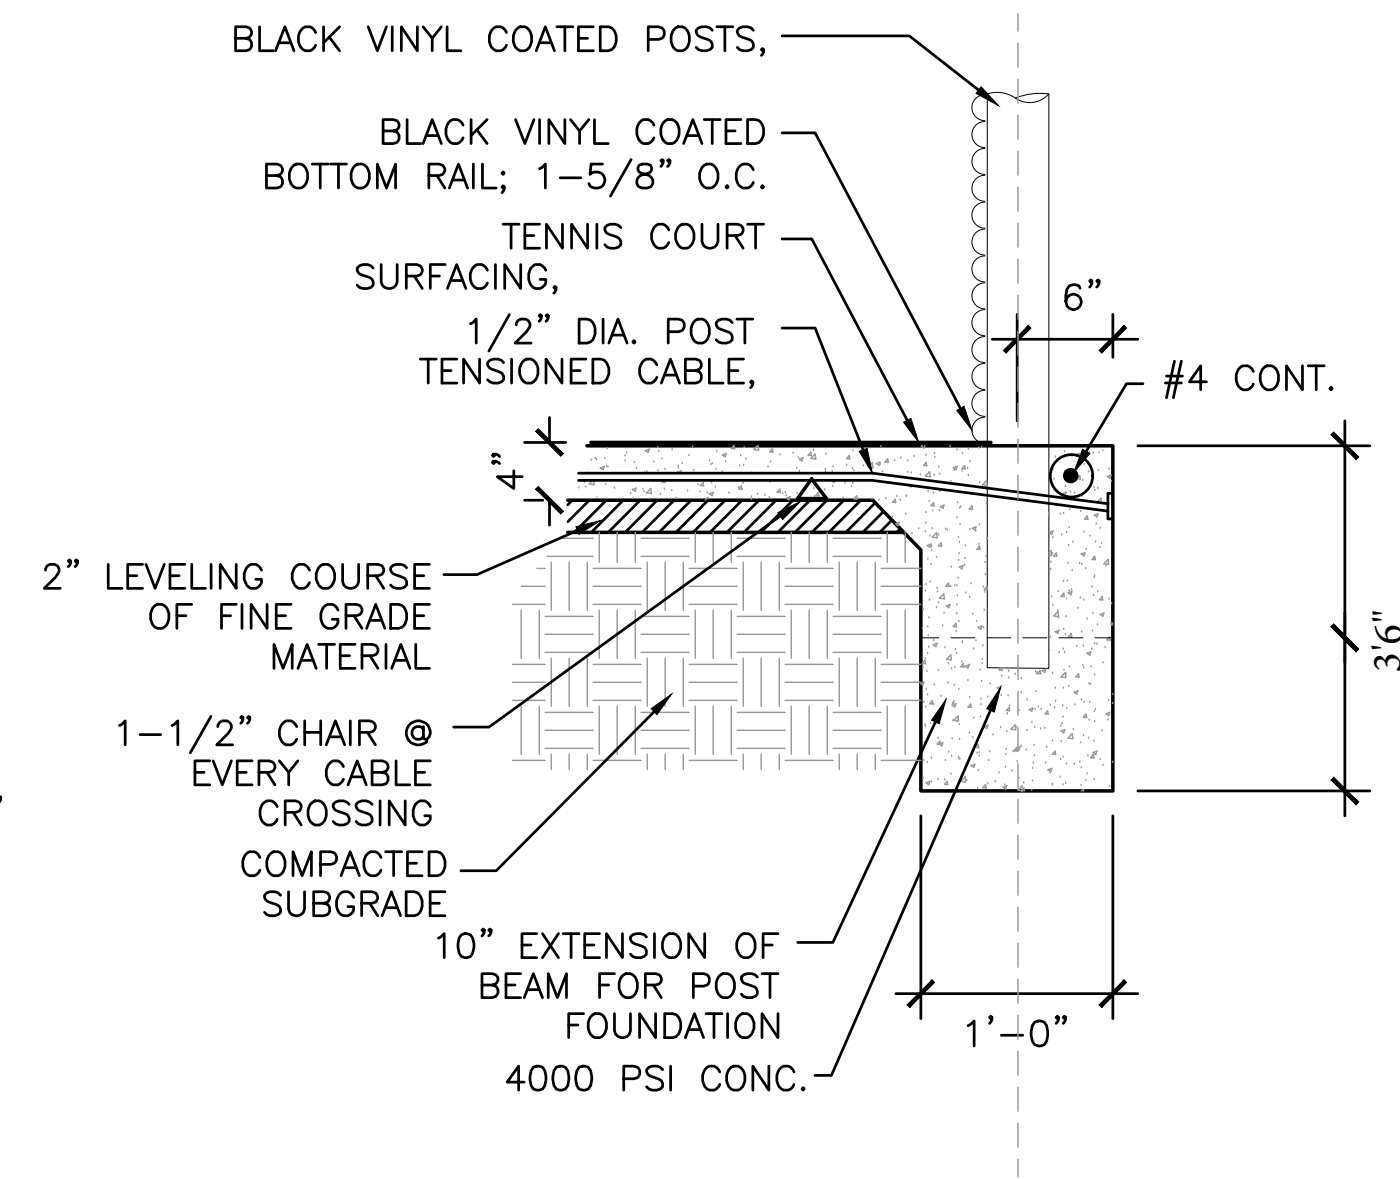


dsdes@uga
01/15/2018 1:45:33 PM

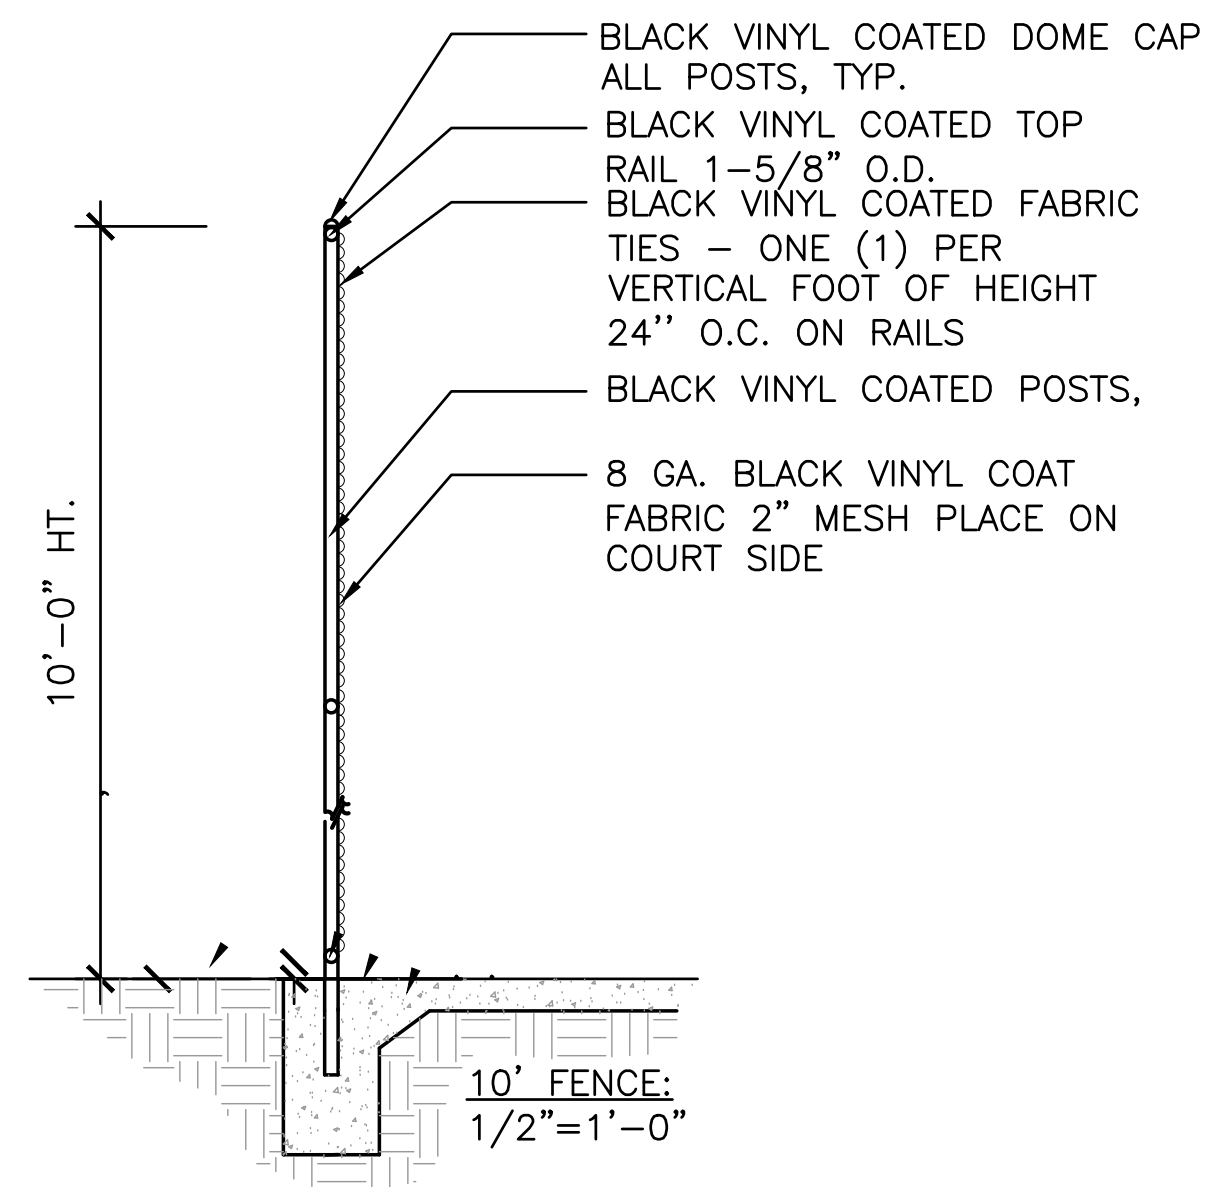

02 10'-0" HIGH VINYL FENCE
NTS

L2.1

W:\Caddwin\Fig\KCAD\SHR\REF\BUS-CD-100\MS\DETAILS

8/20/2018 8:37 AM