


G:\ACADEMY\15064650\Exhibit A-updated.dwg, 8.5x11, 6/2/2017 8:47:48 AM, dmk, DWG To PDF.pcs, 1:1.035

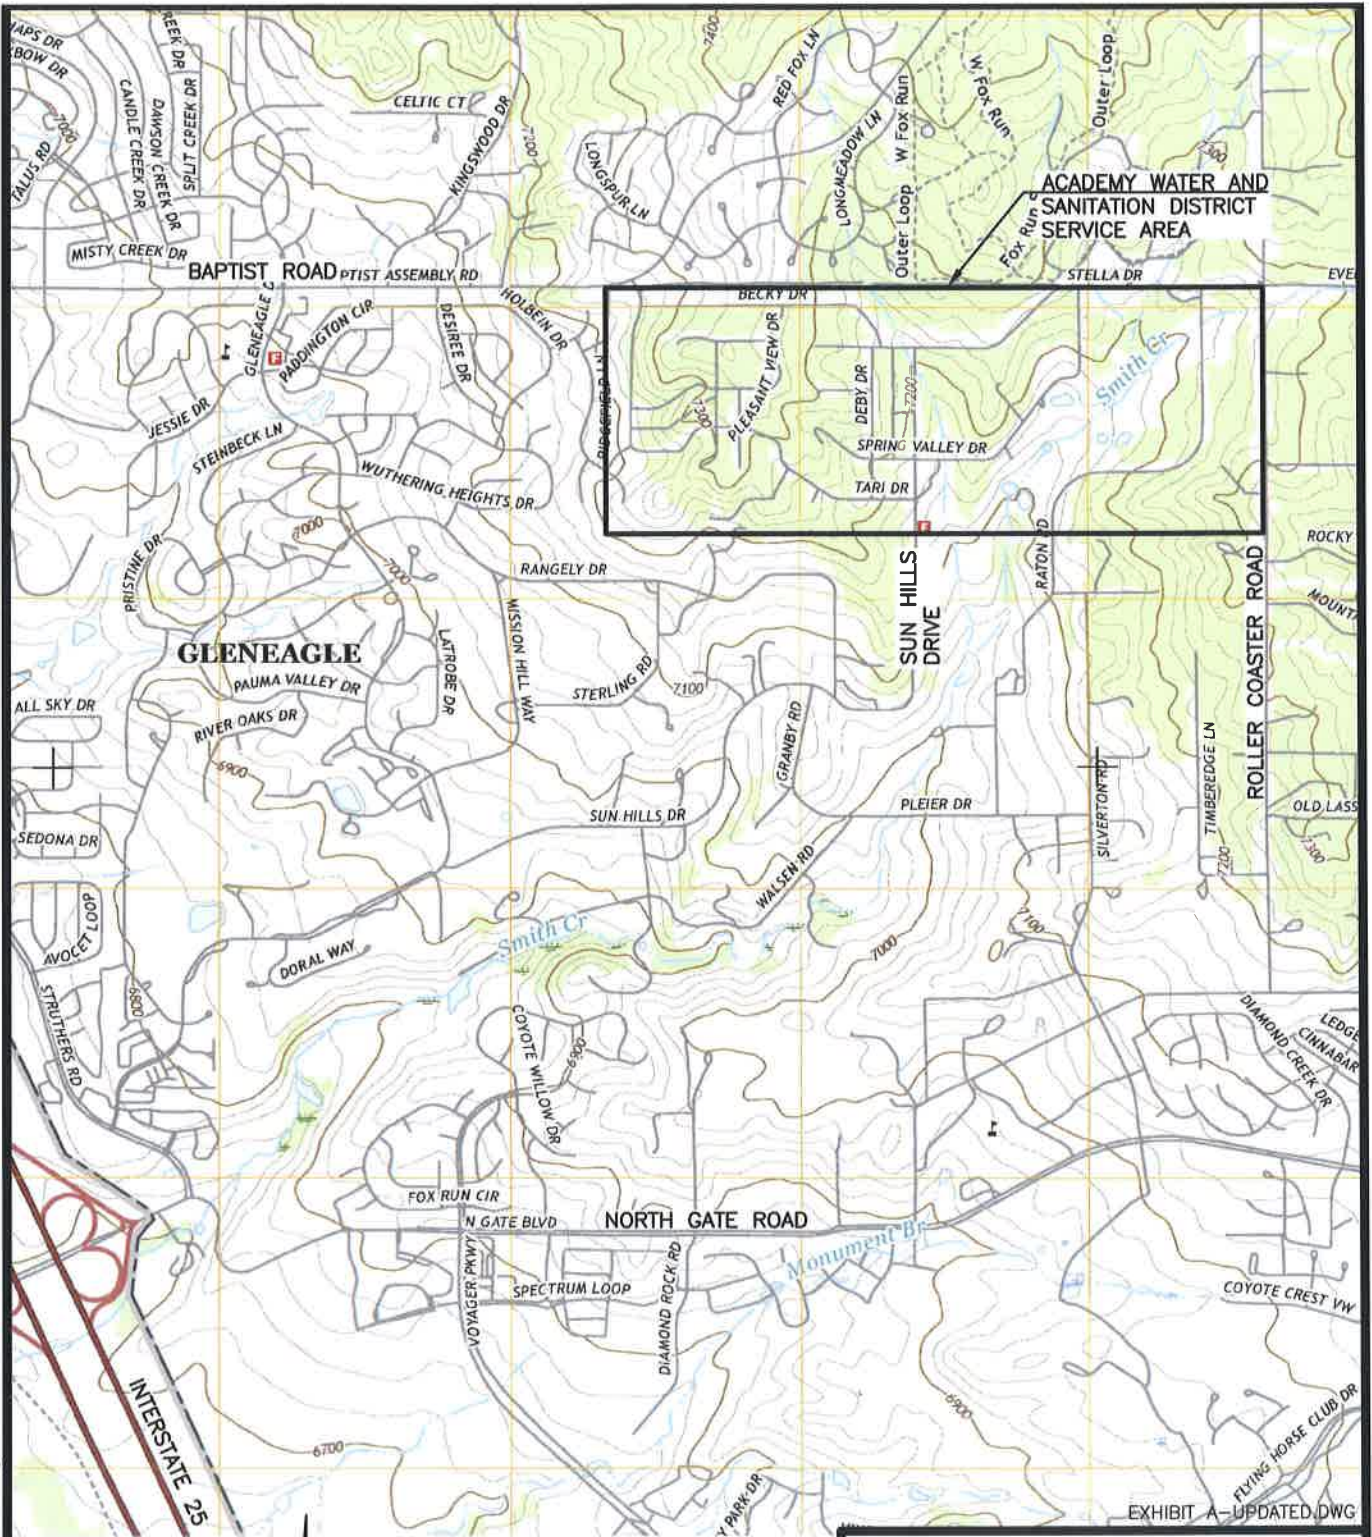

SCALE: 1" = 2,000'

BASE MAP FROM USGS MONUMENT, COLORADO QUADRANGLE, 1986

**EXHIBIT A  
VICINITY MAP  
ACADEMY WATER AND SANITATION DISTRICT**

**GMS, INC.**

CONSULTING ENGINEERS  
611 N. WEBER, SUITE 300  
COLORADO SPRINGS, COLORADO 80903

JUNE 2017