

## Project Notes

Wall Height


Building Type - Garden 6 Barn

Roof Type - Barn

Door Style - Std

Size - 4x6


Other

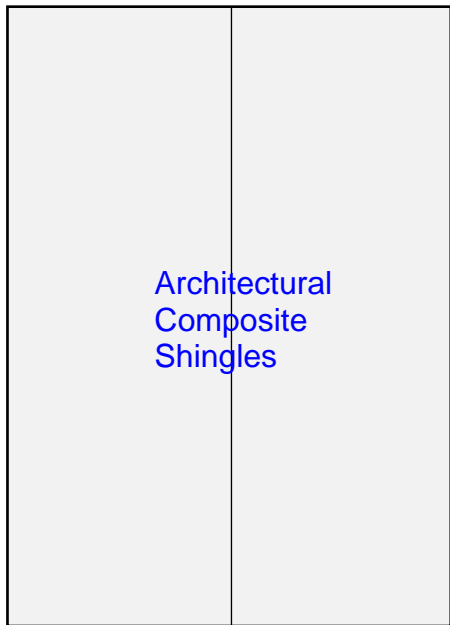

1

2

## Wall 1

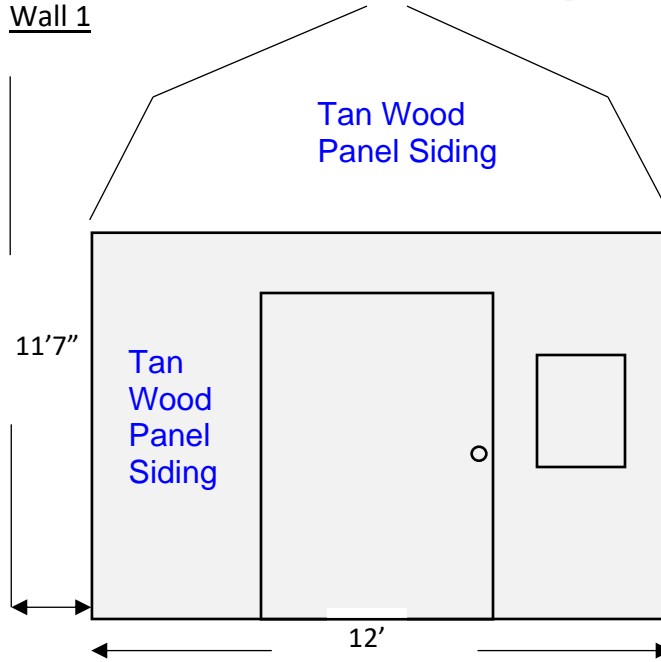

The interior is a single open space.

## Wall 2

